


AREA SUMMARY:	
LIGHT INDUSTRIAL 01:	8,000 SF
LIGHT INDUSTRIAL 02:	8,000 SF
LIGHT INDUSTRIAL 03:	8,000 SF
LIGHT INDUSTRIAL 04:	8,000 SF

TOTAL SQUARE FOOTAGE: 32,000 SF

PARKING REQUIREMENTS:
INDUSTRIAL PARKING RATIO 1:1,000 SF

LIGHT INDUSTRIAL 01:	8 SPACES
LIGHT INDUSTRIAL 02:	8 SPACES
LIGHT INDUSTRIAL 03:	8 SPACES
LIGHT INDUSTRIAL 04:	8 SPACES
REQUIRED	32 SPACES

PROVIDED 46 SPACES
(4 ACCESSIBLE)

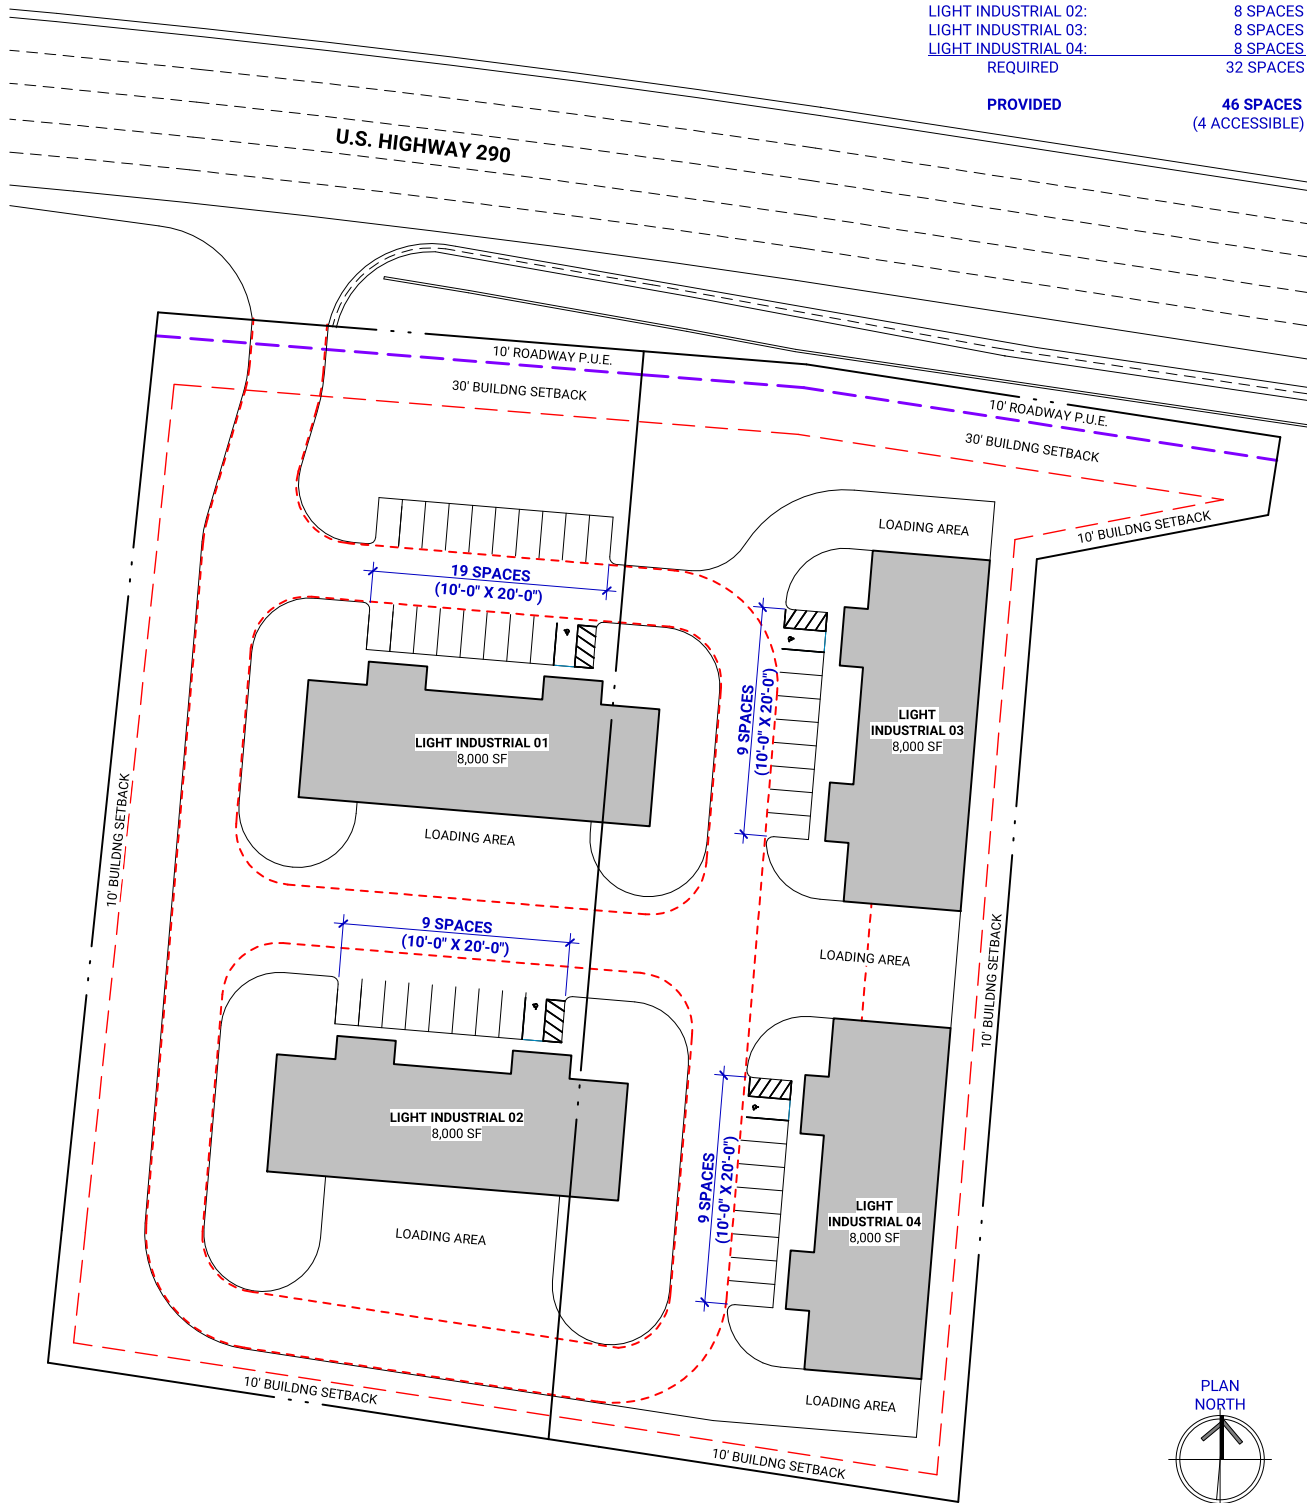

GRAPHIC SCALE: 1 INCH = 50 FEET

