


# OFFICE FOR LEASE

*400 State Street, New Albany, IN 47150*

 

- *Up to 3,500± SF*
- *Lower level and 1st floor units available with elevator access*
- *Includes use of executive boardroom and common area breakroom and restrooms at no additional cost*
- *40+ dedicated parking spaces*
- *Prime downtown location with an abundance of nearby restaurants and amenities*
- ***For Lease: \$10.00 to \$15.00 PSF***

***Rhonda Karageorge, CCIM, SIOR***  
*(502) 744-9175*  
*(502) 379-6003*  
*rk@ccre.biz*




Commonwealth Commercial Real Estate, 10444 Bluegrass Parkway, Louisville, Kentucky 40299  
Phone: (502) 379-6000 | [www.ccre.biz](http://www.ccre.biz) | Licensed in Kentucky and Indiana


We obtained this information from sources we believe are reliable, however, we make no guarantee, warranty or representation about it. It is provided subject to the possibility of errors, omissions, change of price, rental or other conditions, prior sale, lease or financing, or withdrawal without notice. Images or plans presented are not architectural or "as built" drawings and are presented to give an approximation of space/dimensions and, therefore, no warranty or representation, express or implied, is made to their accuracy. It is your responsibility to independently verify that the property is acceptable to you and for your intended use.

# OFFICE FOR LEASE

400 State Street, New Albany, IN 47150

 

## Suite 100: 3,500± SF

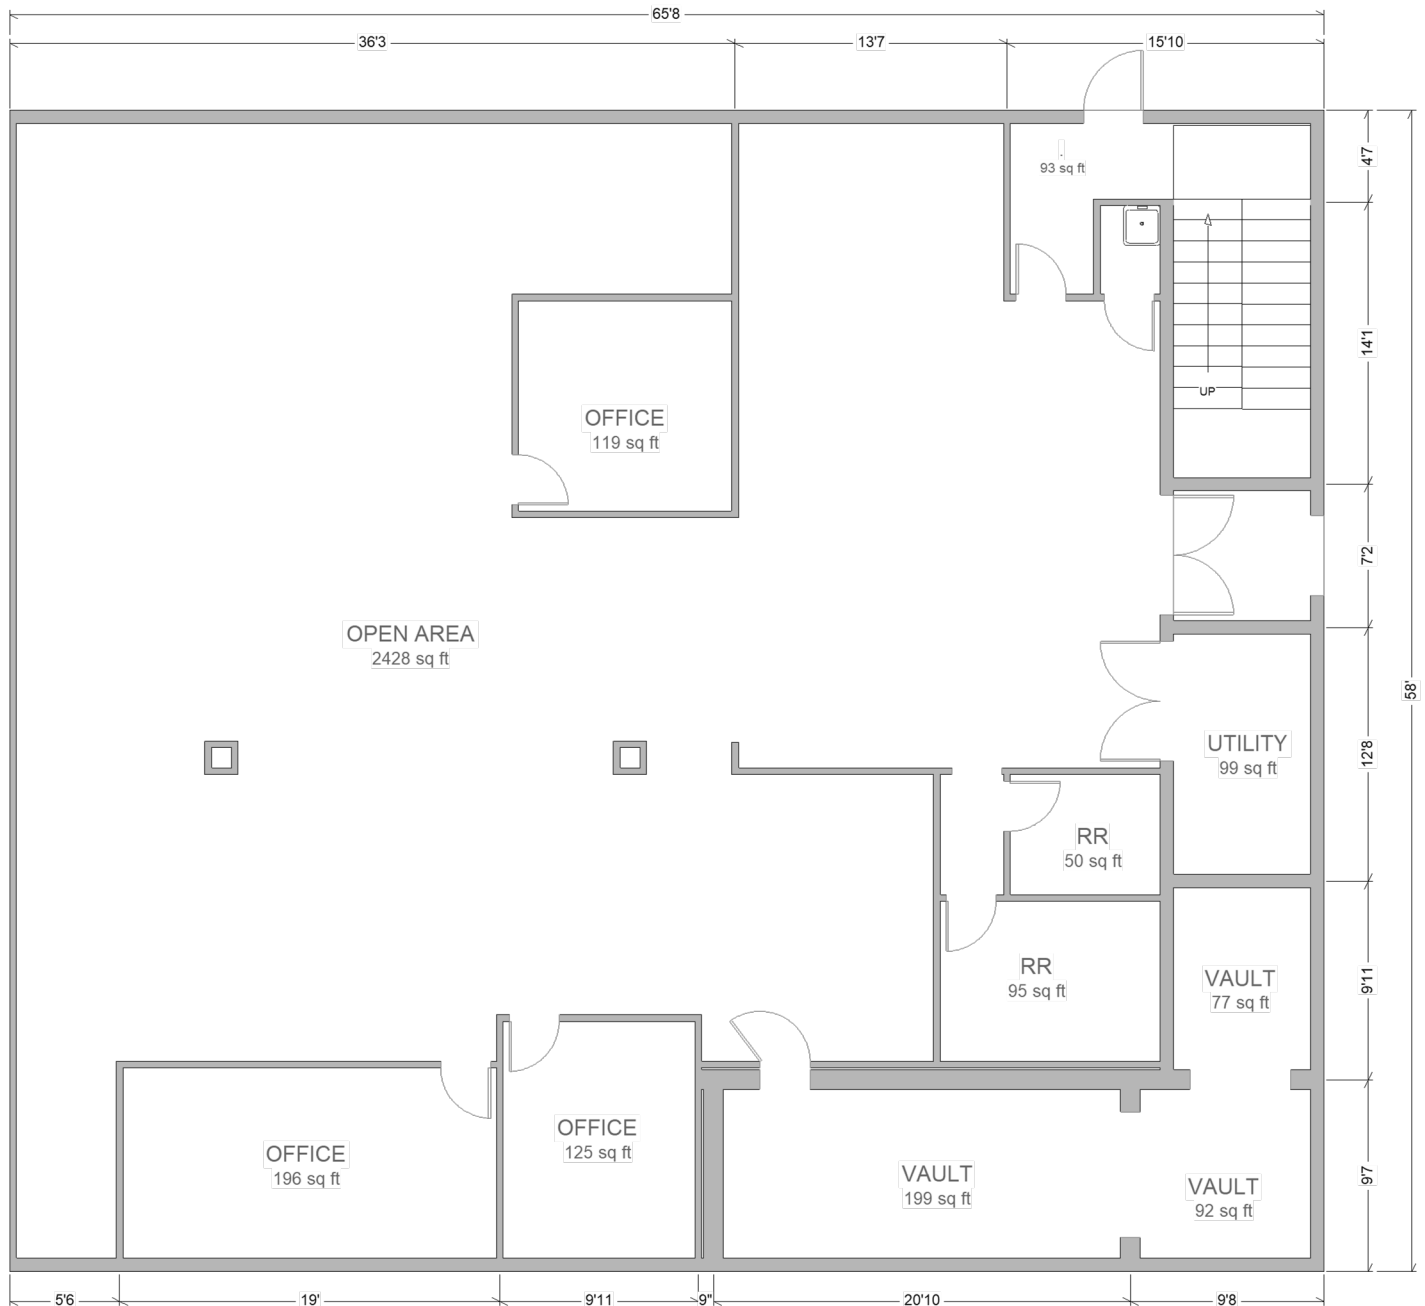


Commonwealth Commercial Real Estate, 10444 Bluegrass Parkway, Louisville, Kentucky 40299

Phone: (502) 379-6000 | [www.ccre.biz](http://www.ccre.biz) | Licensed in Kentucky and Indiana


We obtained this information from sources we believe are reliable, however, we make no guarantee, warranty or representation about it. It is provided subject to the possibility of errors, omissions, change of price, rental or other conditions, prior sale, lease or financing, or withdrawal without notice. Images or plans presented are not architectural or "as built" drawings and are presented to give an approximation of space/dimensions and, therefore, no warranty or representation, express or implied, is made to their accuracy. It is your responsibility to independently verify that the property is acceptable to you and for your intended use.

# OFFICE FOR LEASE

400 State Street, New Albany, IN 47150

 

## Suite Lower Level #1: 500± SF

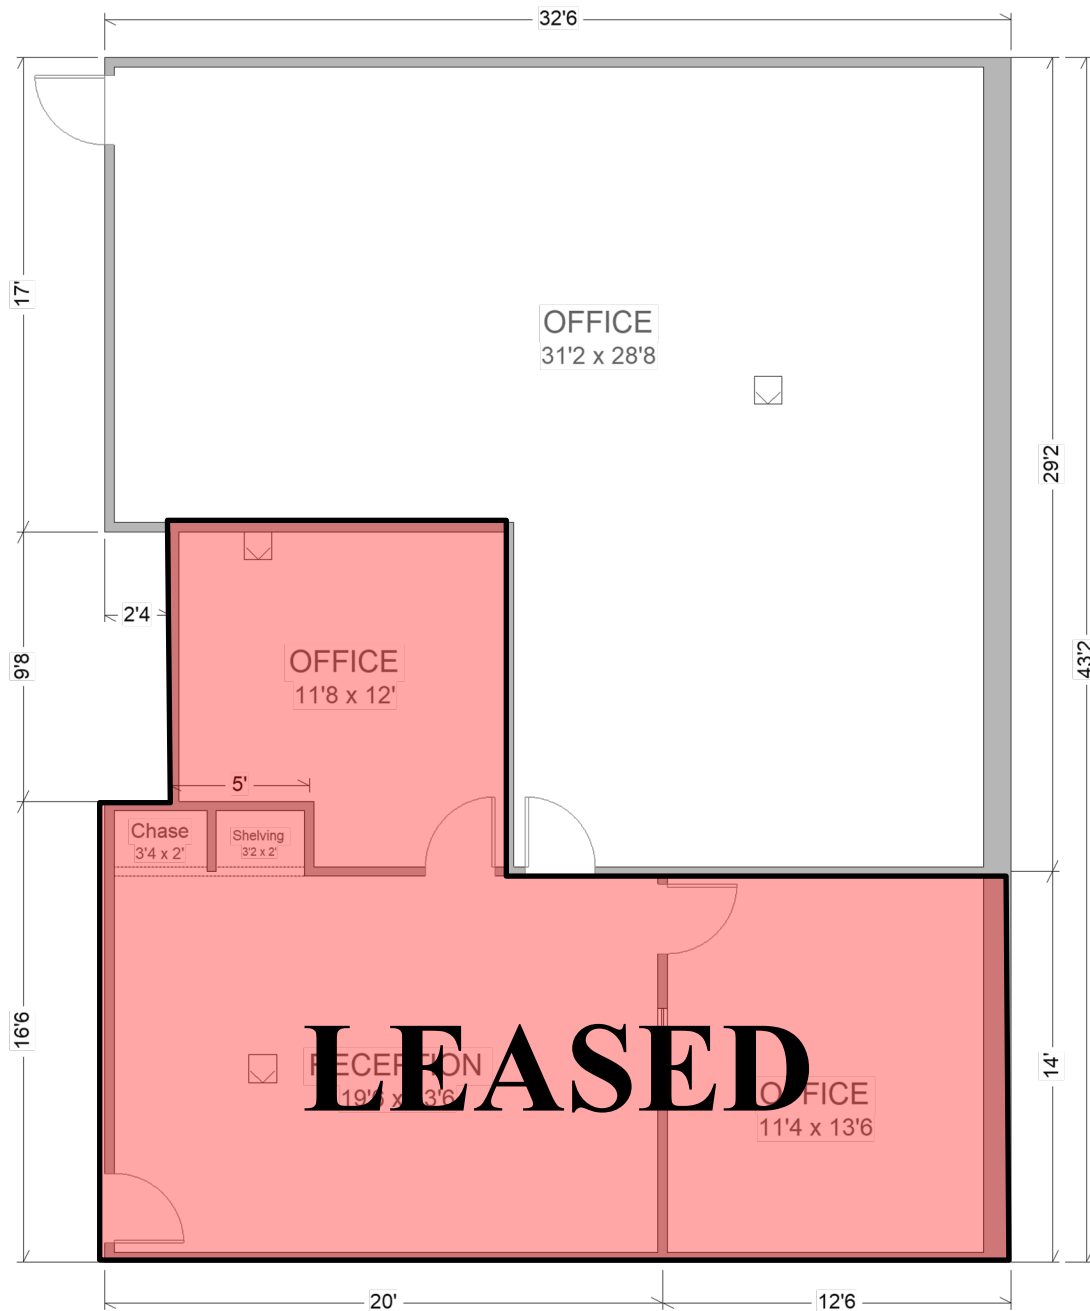

Commonwealth Commercial Real Estate, 10444 Bluegrass Parkway, Louisville, Kentucky 40299  
Phone: (502) 379-6000 | [www.ccre.biz](http://www.ccre.biz) | Licensed in Kentucky and Indiana

We obtained this information from sources we believe are reliable, however, we make no guarantee, warranty or representation about it. It is provided subject to the possibility of errors, omissions, change of price, rental or other conditions, prior sale, lease or financing, or withdrawal without notice. Images or plans presented are not architectural or "as built" drawings and are presented to give an approximation of space/dimensions and, therefore, no warranty or representation, express or implied, is made to their accuracy. It is your responsibility to independently verify that the property is acceptable to you and for your intended use.