



Waterview
MEDICAL

Pre-Leasing

NEW BUILDING 3 STORY WATERFRONT MEDICAL

www.WaterviewMedical.com

BUILD
TO SUIT



**NEW BUILDING
3 STORY
WATERFRONT**

**2609
SW 119TH ST
OKLAHOMA CITY**

WaterviewMedical.com







WaterviewMedical.com



Waterview
MEDICAL

WM 2609 Proposed 3 Story 2022 10v1

Waterview


MEDICAL









NEW BUILDING CONCEPTUAL SITE PLAN

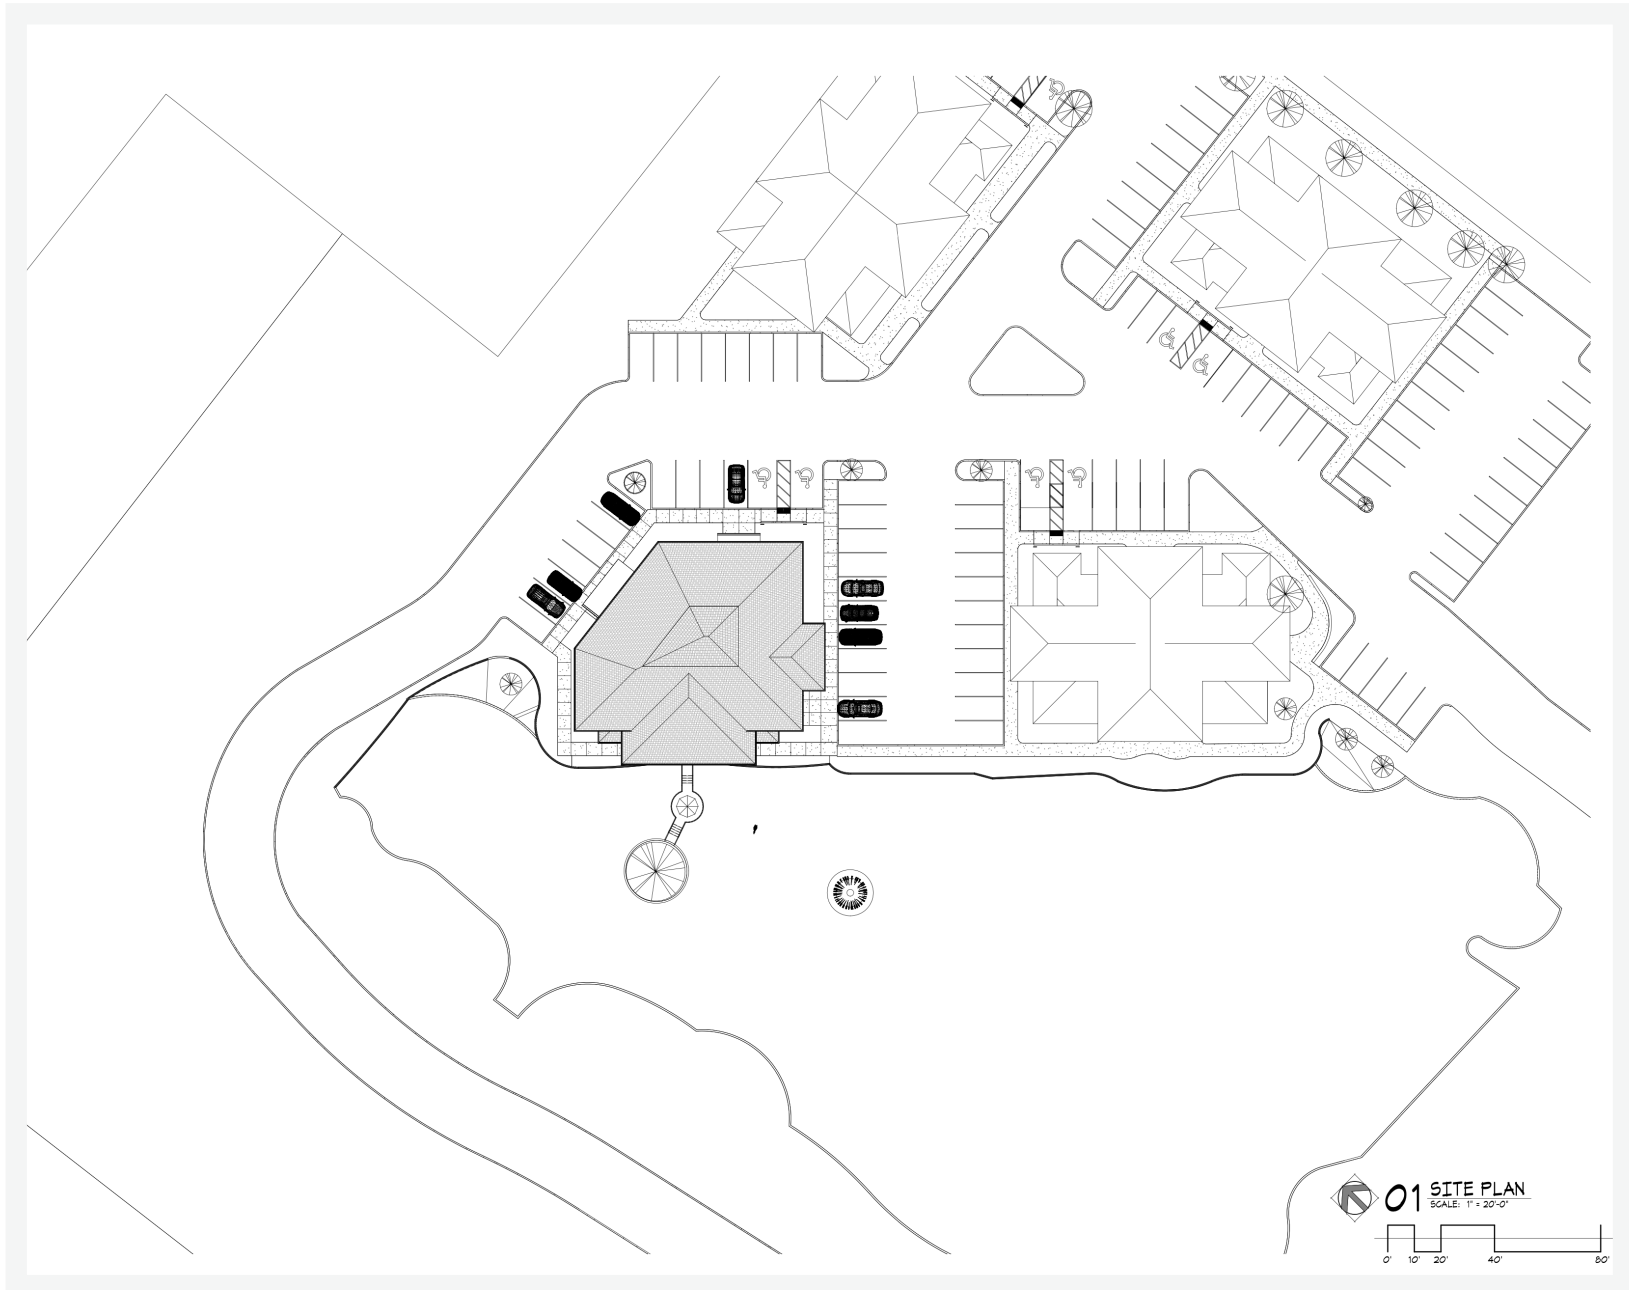


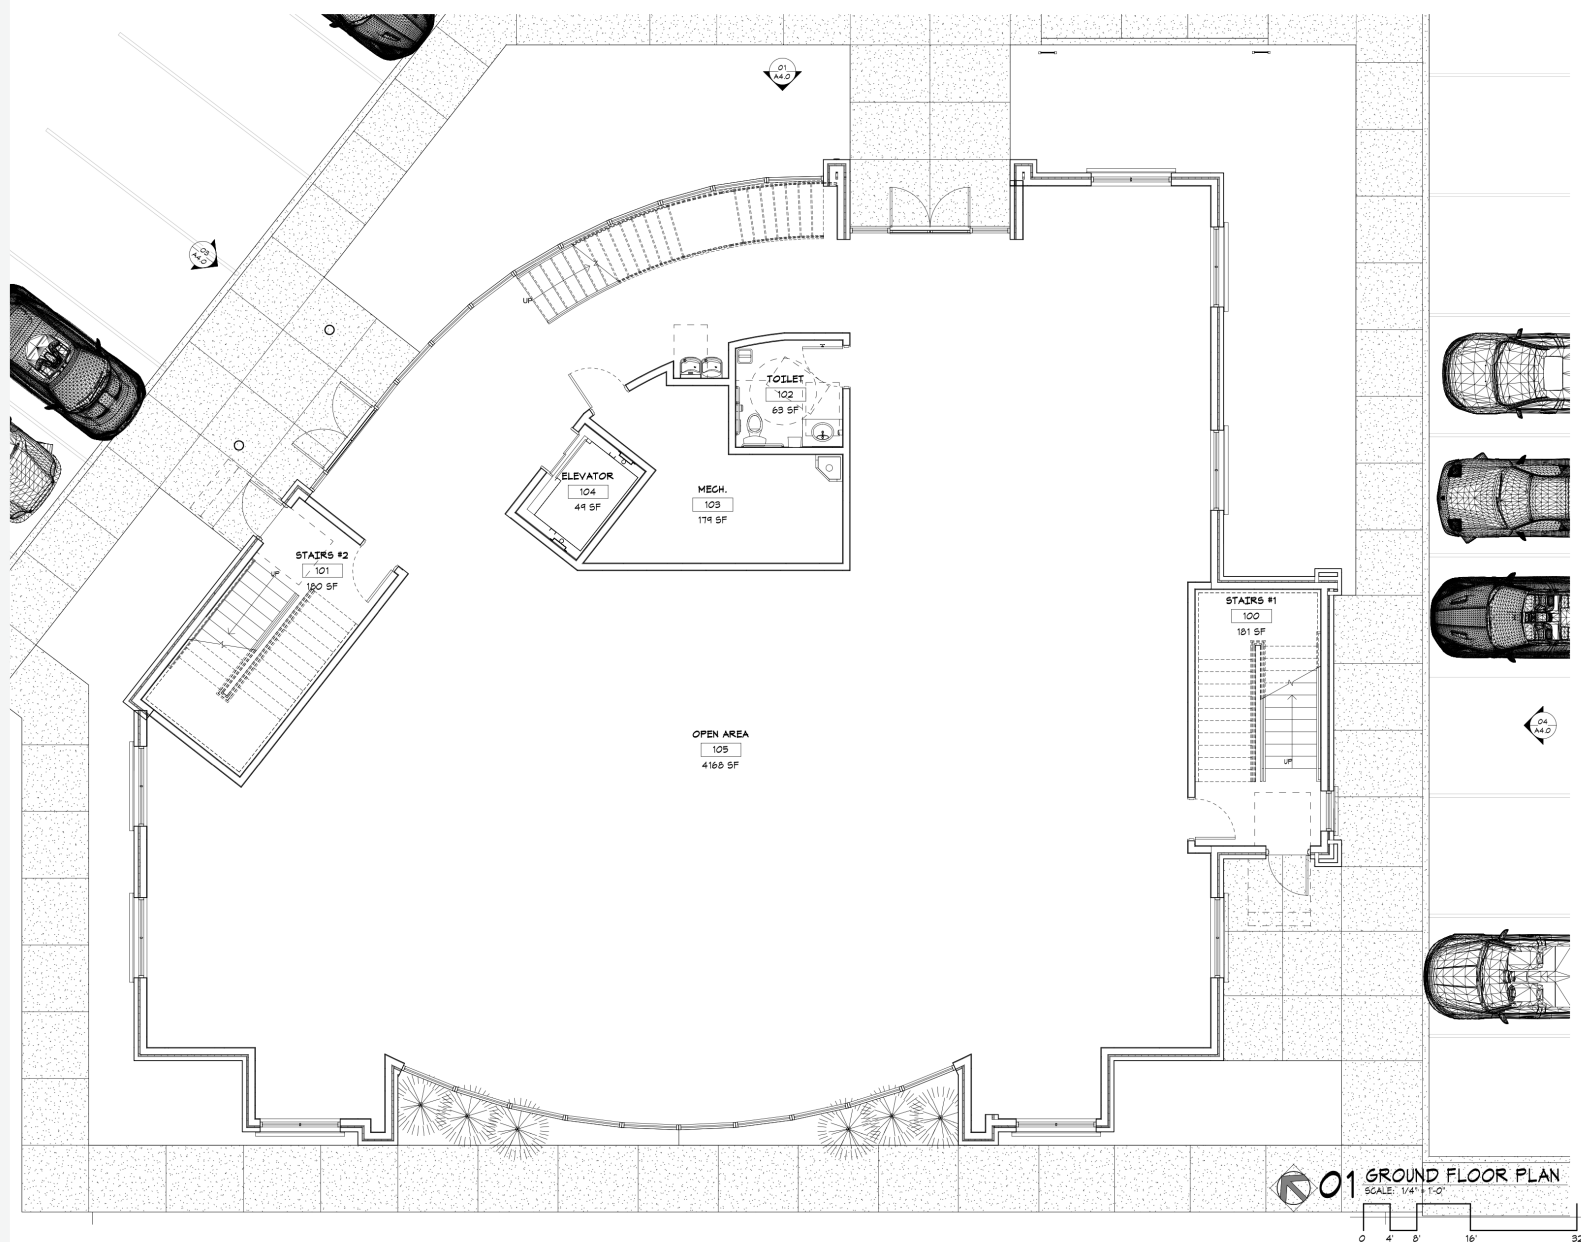

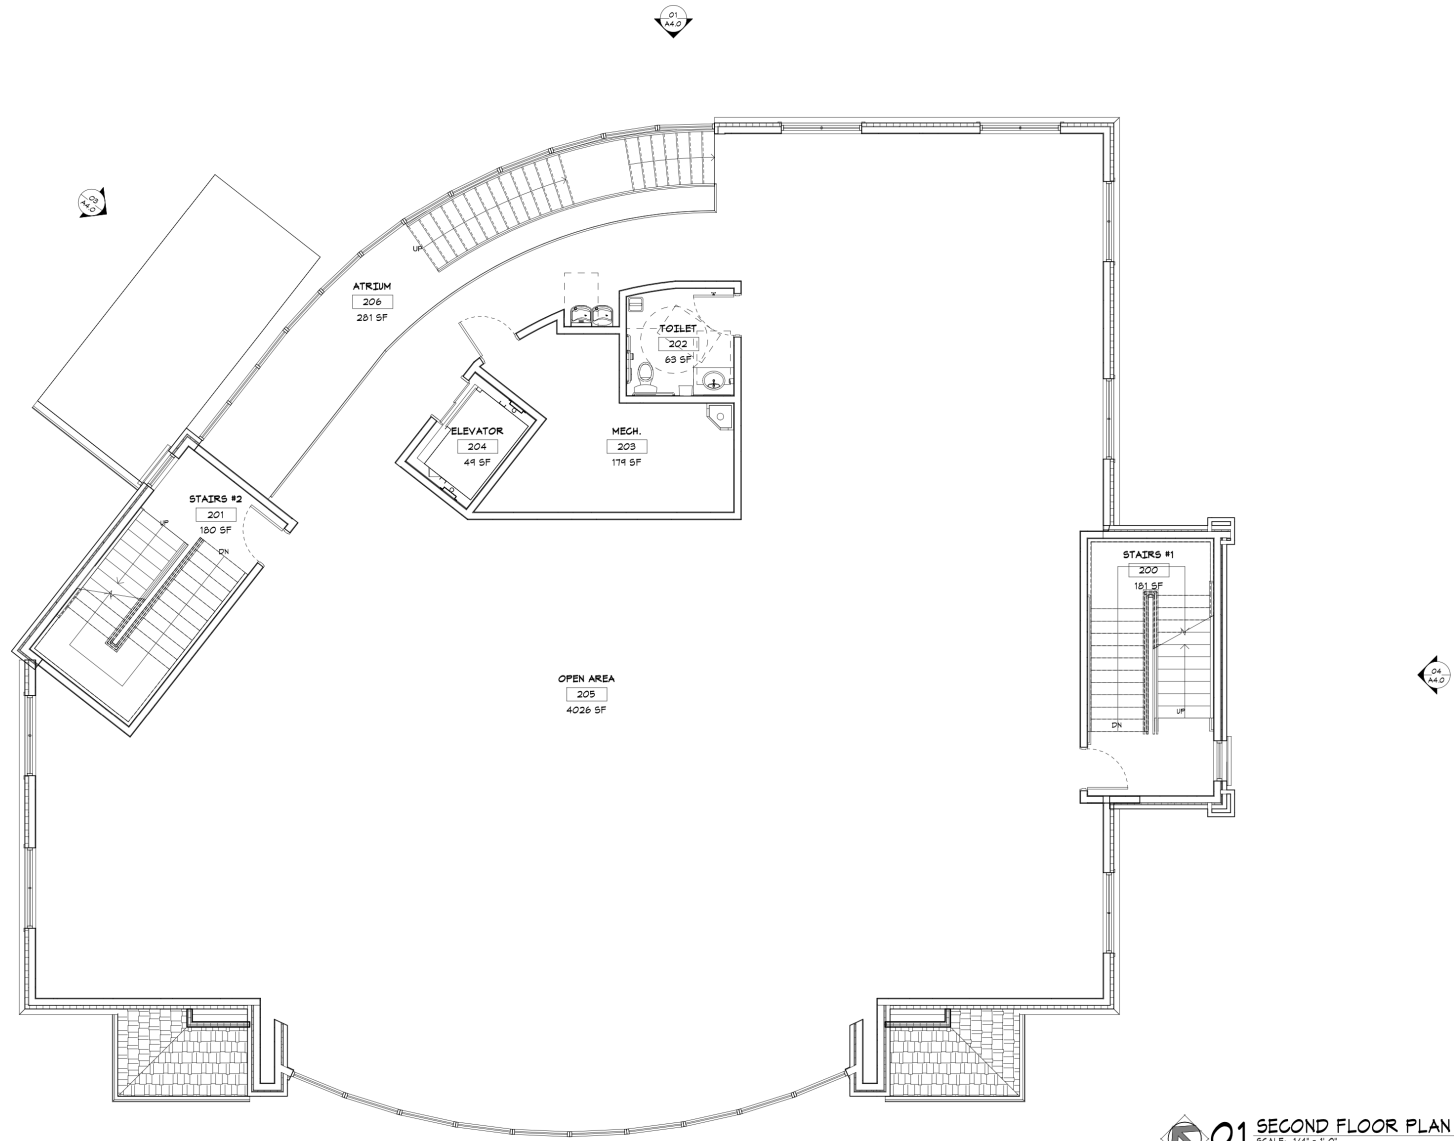

01 SECOND FLOOR PLAN
SCALE: 1/4" = 1'-0"



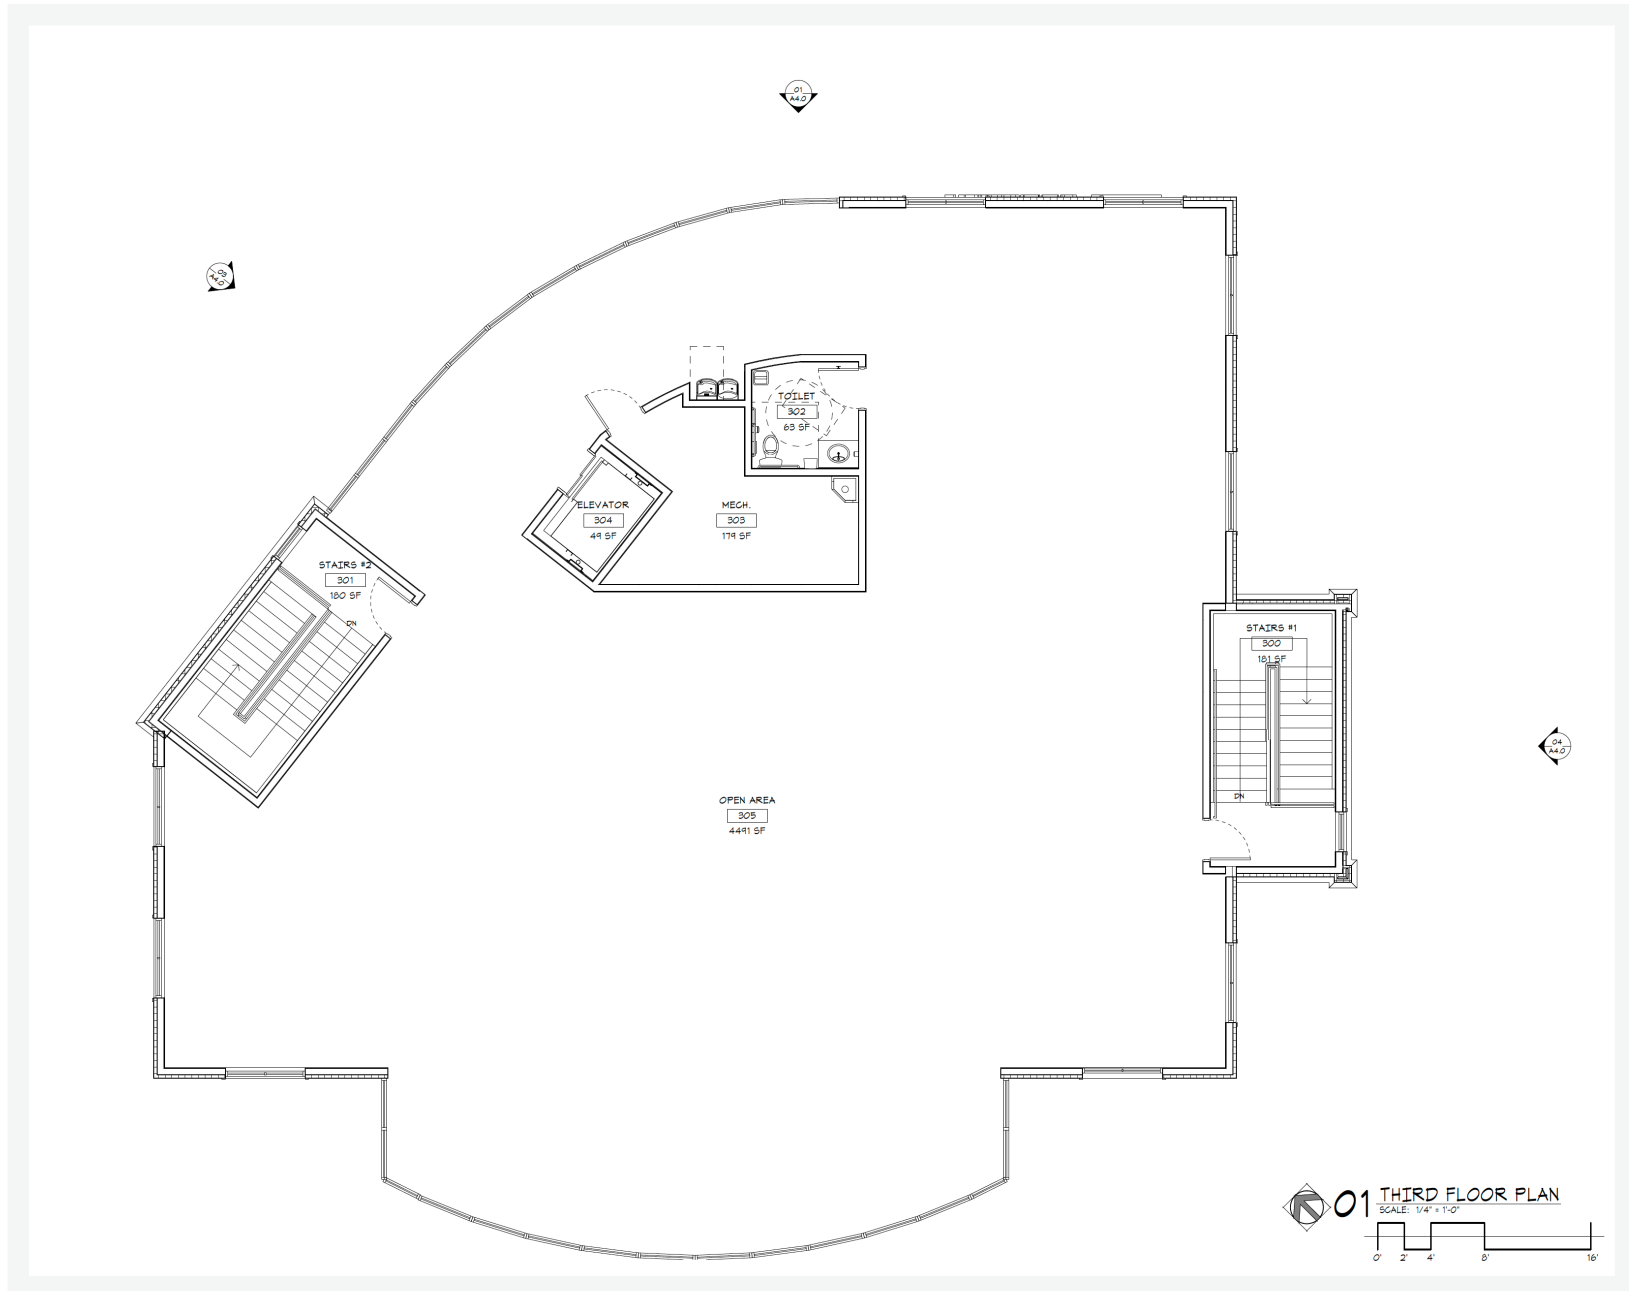



2,000 to 25,000
Square Feet

Pre-Leasing

NEW BUILDING 3 STORY WATERFRONT MEDICAL



www.WaterviewMedical.com



(405) 735-3207

BUILD
TO SUIT