





SLEIGHTER
DESIGN

UNIVERSITY BUSINESS PARK
1060 EBERLY WAY
LEMONT FURNACE, PA 15456
724.438.4010
WWW.SLEIGHTERDESIGN.COM

CONFIDENTIAL - ALL RIGHTS RESERVED
SEAL

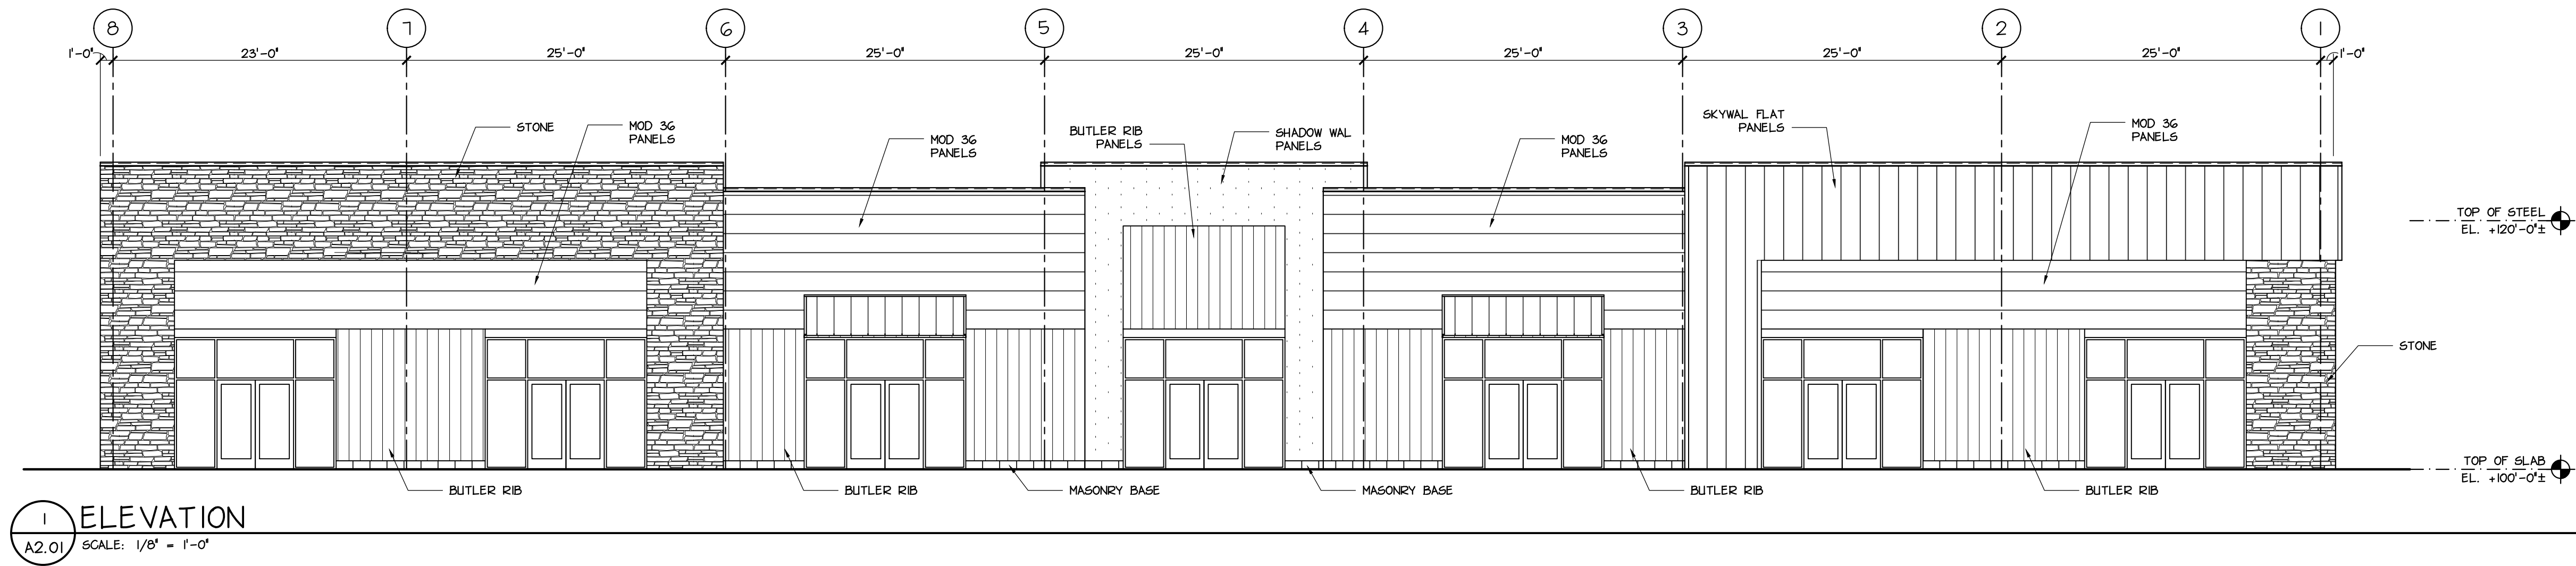

1 ELEVATION
SCALE: 1/8" = 1'-0"

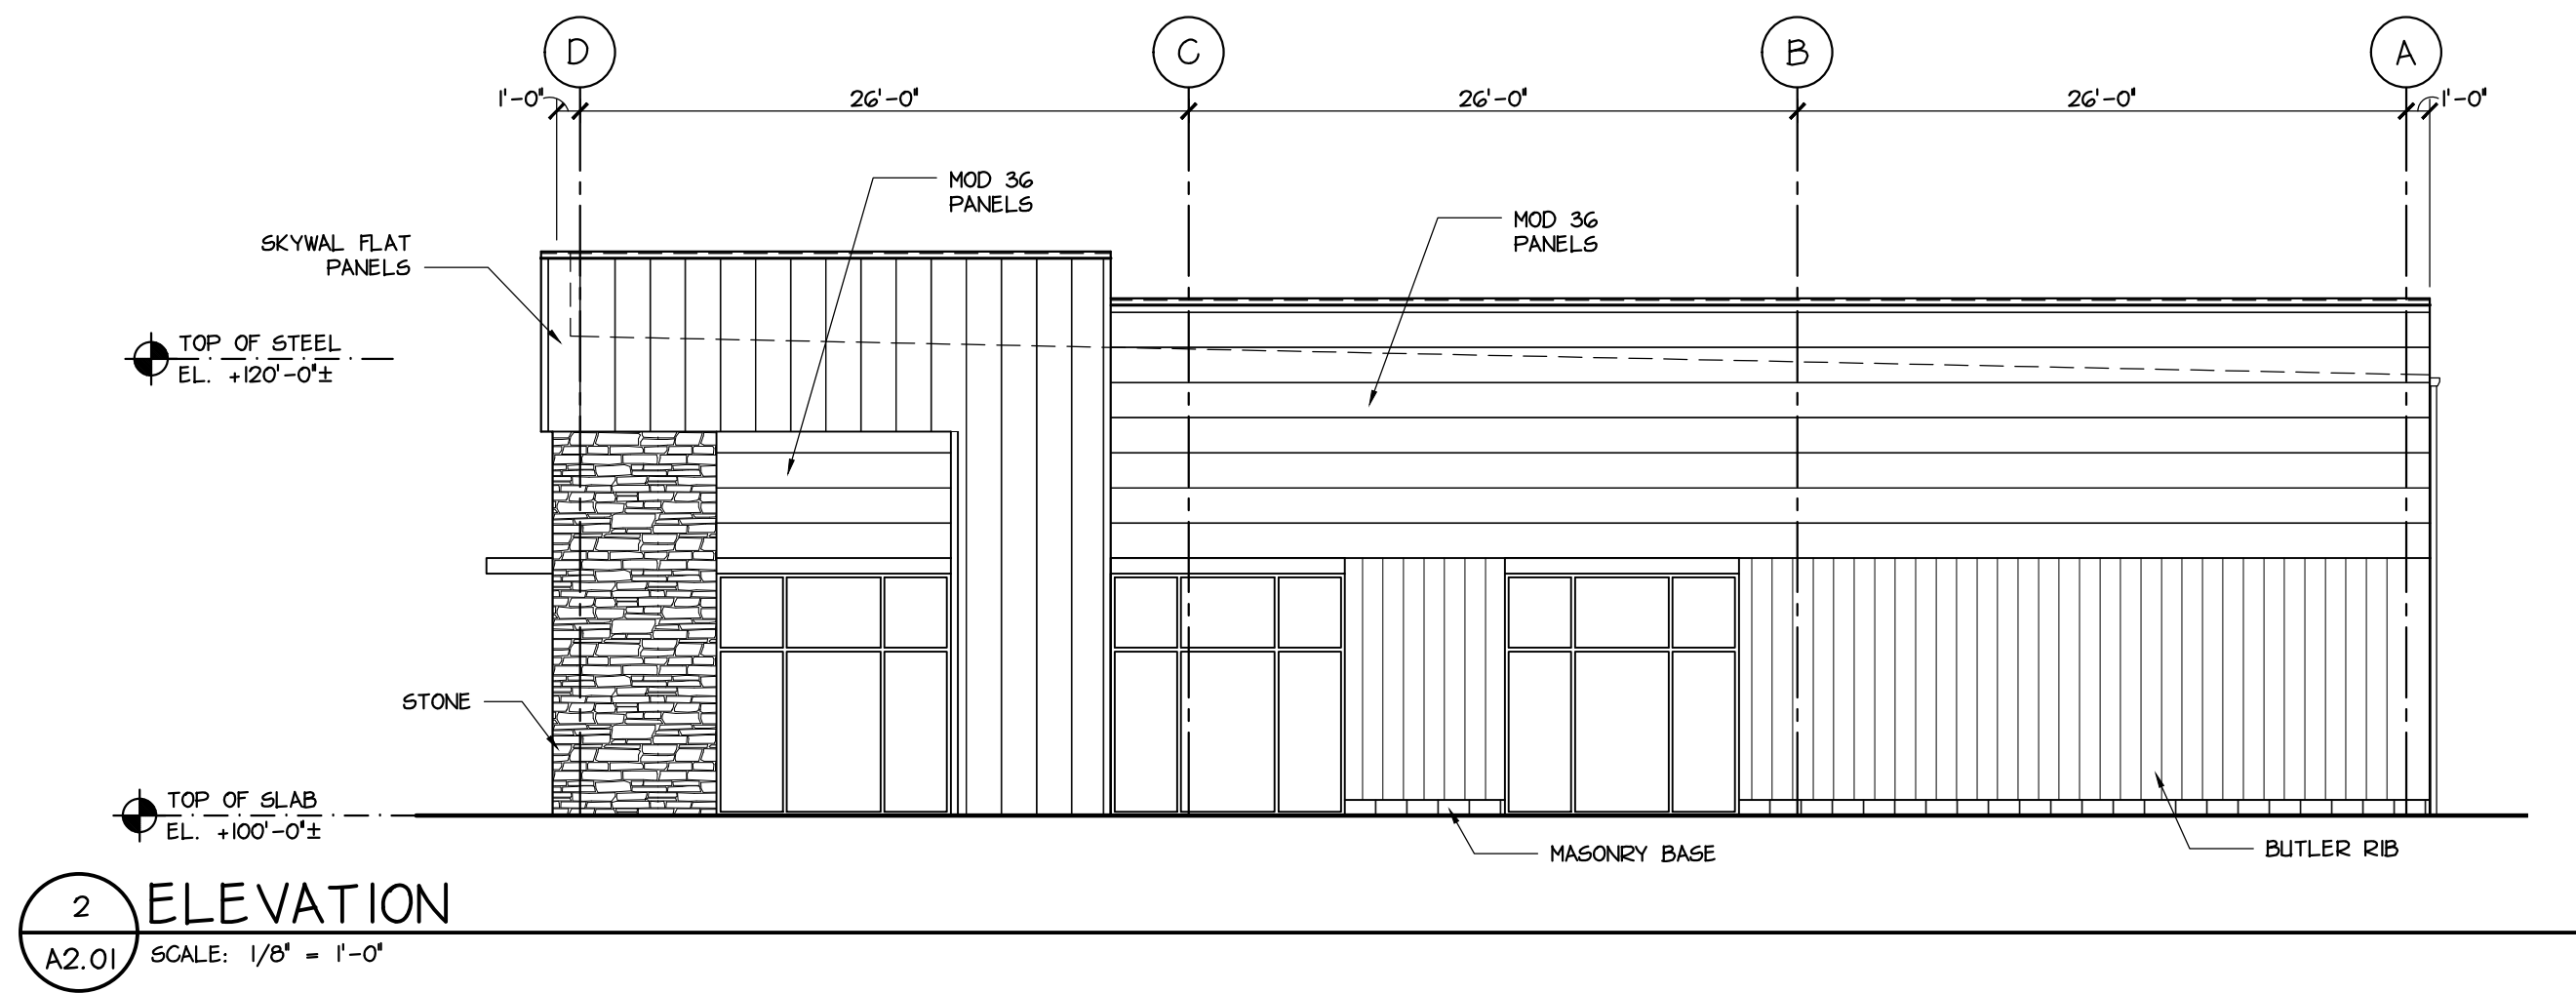

2 ELEVATION
SCALE: 1/8" = 1'-0"



3 RENDERING FRONT VIEW
SCALE: NTS



4 RENDERING VIEW 1
SCALE: NTS



5 RENDERING VIEW 2
SCALE: NTS

TOM AND
JERRY PLAZA

OWNER

FAIRCHANCE
CONSTRUCTION

PROJECT NUMBER
R24-044-03
ISSUED FOR
DESIGN DEVELOPMENT
ISSUE DATE
JANUARY 21, 2025
SHEET NAME

ELEVATIONS

SHEET NUMBER

A2.01