


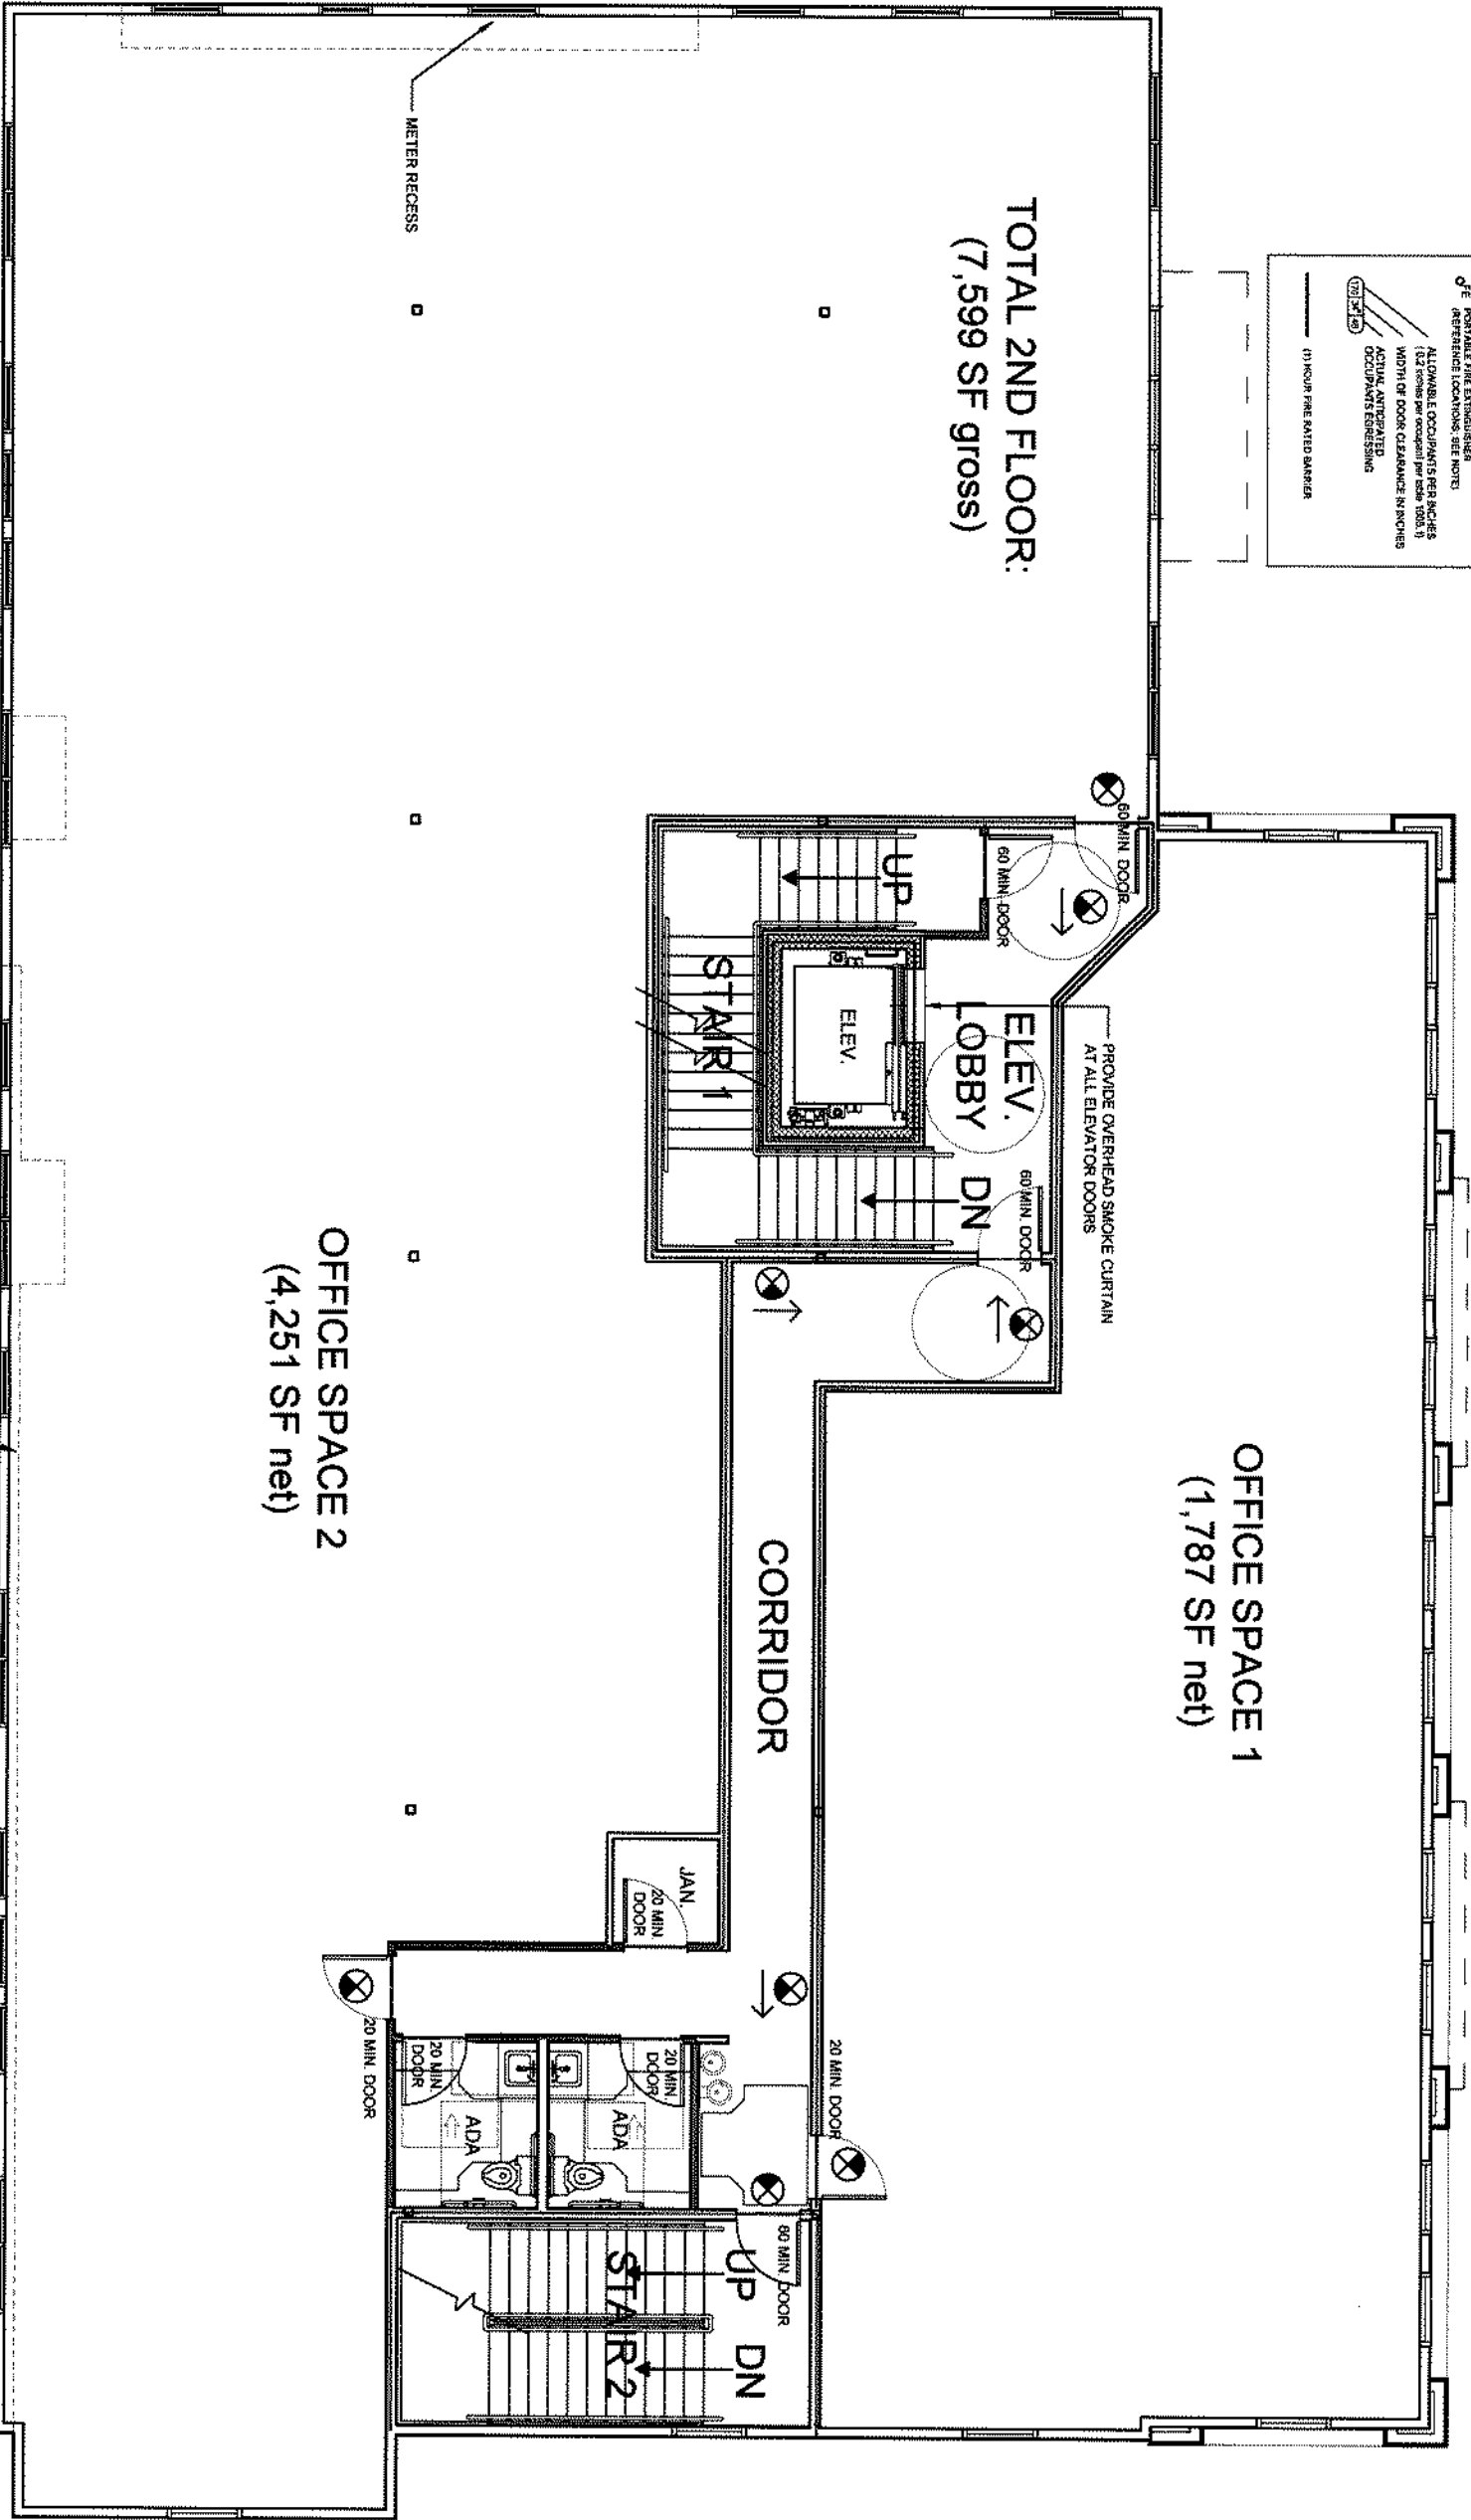

LIFE SAFETY KEY:

- ⊗ PROVIDE EMERGENCY EXIT SIGNAGE WHICH INDICATES EXIT ROUTES, PATH
- ⚡ SEE ENGINEER'S DRAWING FOR EMERGENCY LIGHTING
- ☐ PORTABLE FIRE EXTINGUISHER (REFERENCE LOCATIONS; SEE NOTE)
- ALLOWS OCCUPANTS PER 100.1 (12 seats per occupant per code 100.1)
- WIDTH OF DOOR CLEARANCE IN INCHES
- ACQUA INTERLOCKED OCCUPANT ENGINEERING
- (1) HOUR FIRE RATED BARRIER

OFFICE SPACE 1
(1,787 SF net)

TOTAL 2ND FLOOR:
(7,599 SF gross)

OFFICE SPACE 2
(4,251 SF net)

CORRIDOR

JOB NUMBER:
DRAWN:
CHECKED:

LFK ARCHITECTS
 Licensed Professional Architect
 State of South Carolina
 License No. 10048
 www.lfkarchitects.com



BOWEN MARKET BUILDING 2
BOWEN PIER DRIVE
HANAHAN, SC
SECOND FLOOR LIFE SAFETY PLAN

A006

PERMIT DOCS
01.14.2021



1 SECOND FLOOR LIFE SAFETY PLAN - 7,159 SF
SCALE: 1/4" = 1'-0"

