

For Lease

551 - 1,862 SF | \$2.50 SF/month
Office Space



23639 Hawthorne Boulevard

Torrance, California 90505

Property Highlights

- 551 SF - 1,862 SF Units Available
- High Traffic Along Hawthorne Blvd- 42,000 CPD
- Prime Location Offering Monument Street Sign
- Centrally located to nearby cities like Palos Verdes, Lomita, South Redondo

Spaces	Lease Rate	Space Size
Suite 103	\$2.50 SF/month	615 SF
Suite 201	\$2.50 SF/month	1,862 SF
Suite 205	\$2.50 SF/month	551 SF
Suite 301	\$2.50 SF/month	832 SF
Suite 302	\$2.50 SF/month	1,080 SF

For More Information

Steve Liu

Executive Vice President
O: 949 468 2385 | C: 714 349 3547
sliu@naicapital.com | CalDRE #01323150

Nikki Liu


Senior Associate
O: 949 468 2386 | C: 818 744 3398
nliu@naicapital.com | CalDRE #02038755

Alex Tohidian

Senior Associate
O: 949 468 2335 | C: 949 355 1979
atohidian@naicapital.com | CalDRE #02185779

For Lease

551 - 1,862 SF | \$2.50 SF/month
Office Space

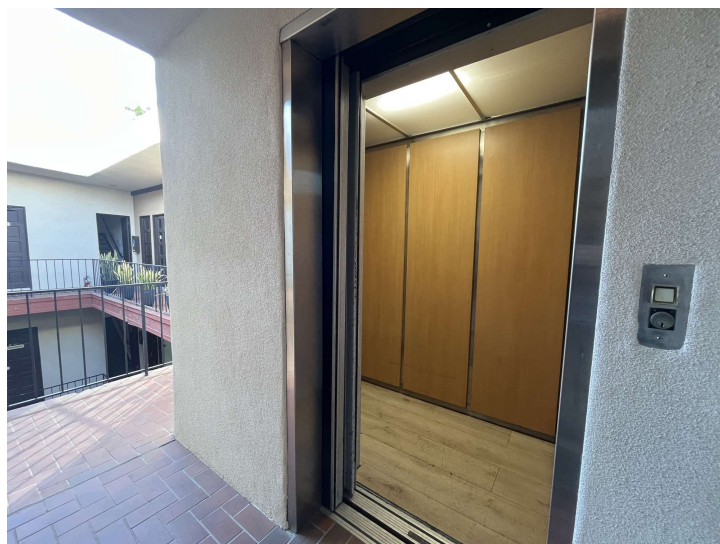


For Lease

551 - 1,862 SF | \$2.50 SF/month
Office Space

SUITE 103

615 SF
(Not to Scale)

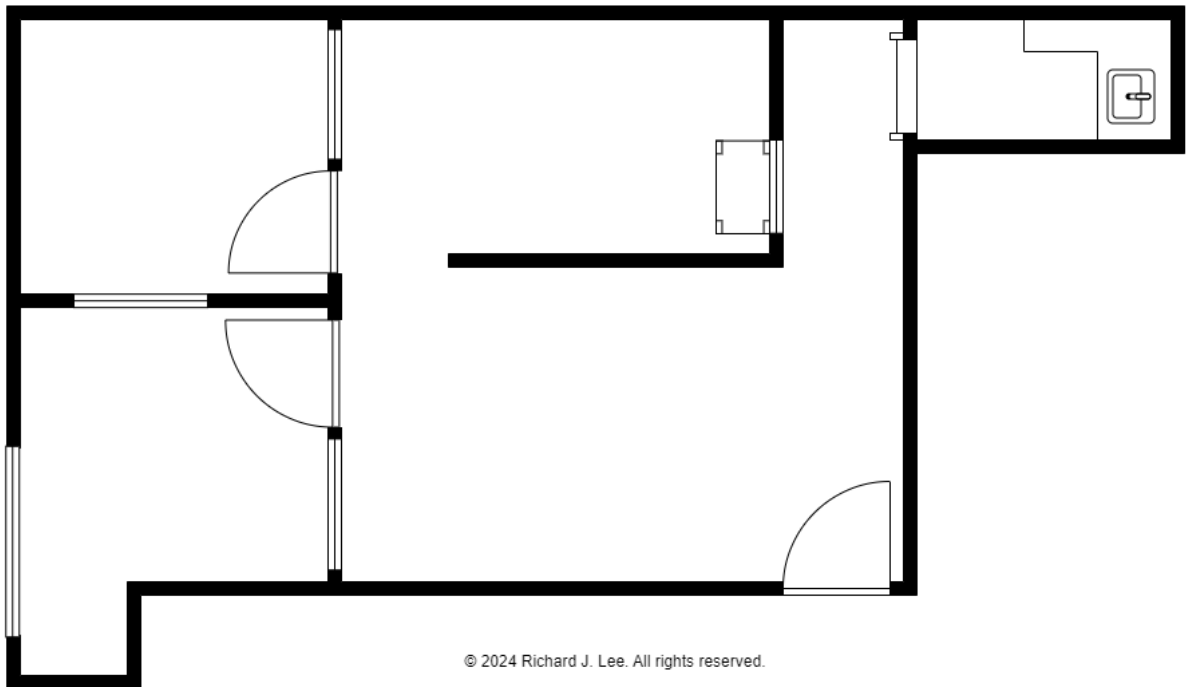

© 2024 Richard J. Lee. All rights reserved.


For Lease

551 - 1,862 SF | \$2.50 SF/month

Office Space

SUITE 201

1,862 SF
(Not to Scale)

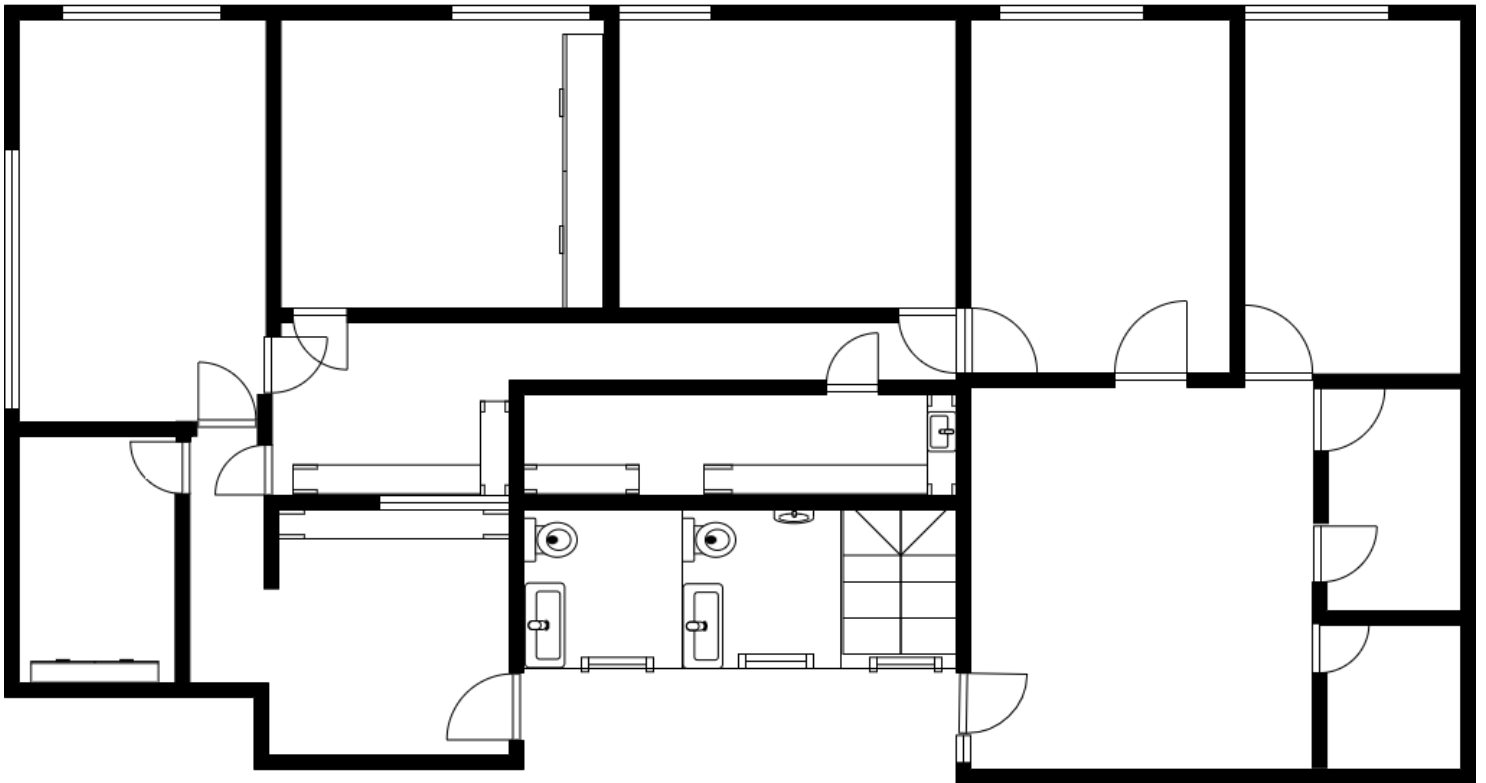


For Lease

551 - 1,862 SF | \$2.50 SF/month
Office Space

SUITE 205

551 SF
(Not to Scale)

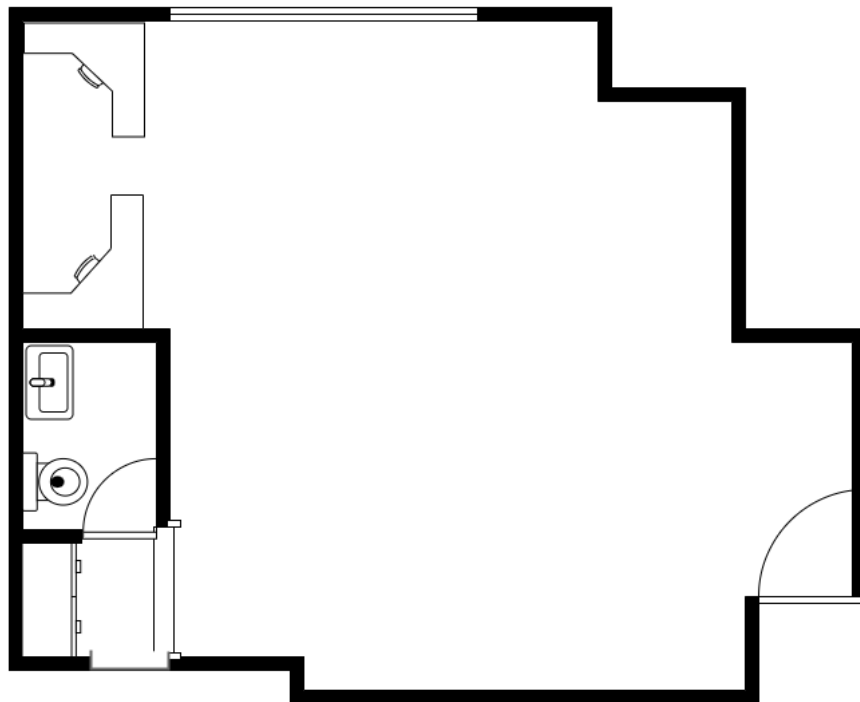


For Lease

551 - 1,862 SF | \$2.50 SF/month
Office Space

SUITE 301

832 SF
(Not to Scale)

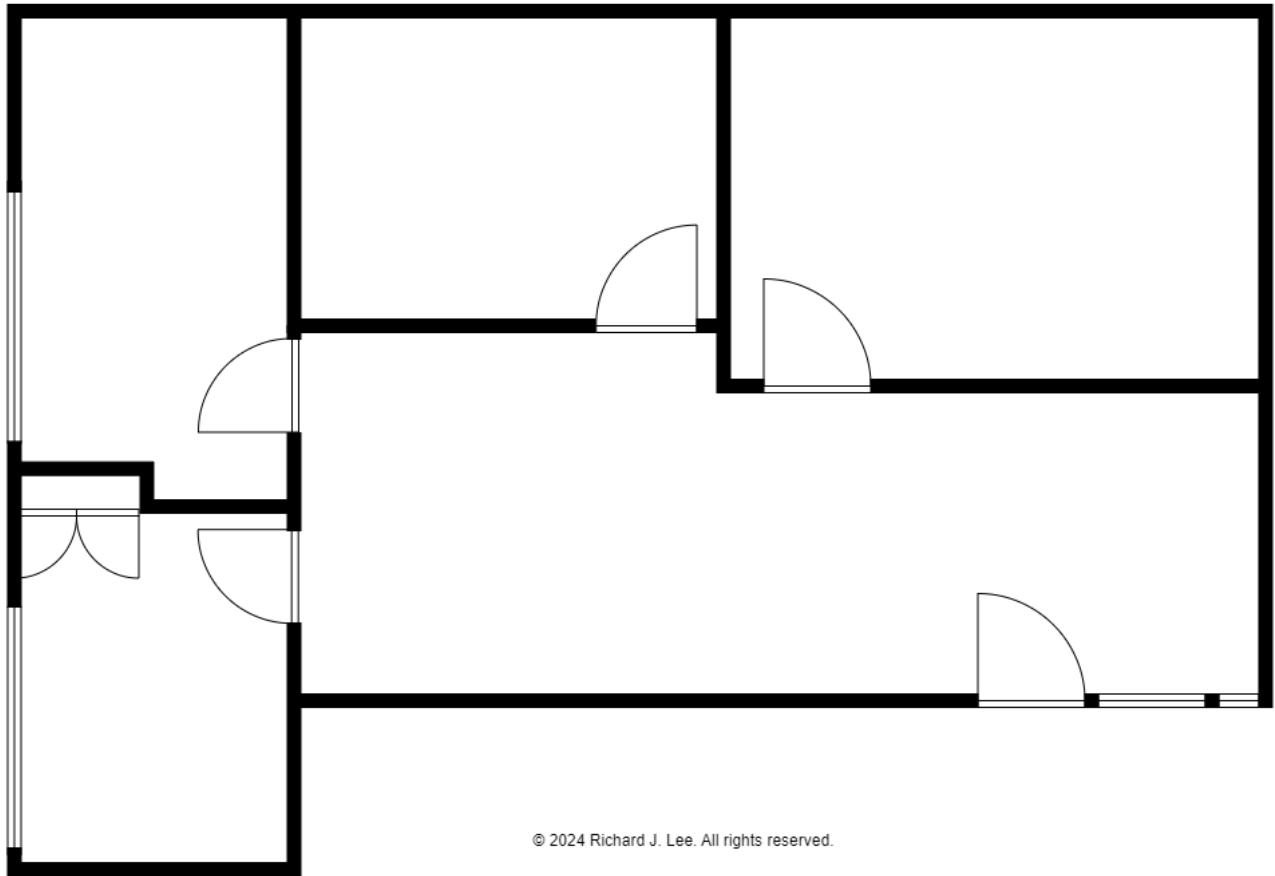


For Lease

551 - 1,862 SF | \$2.50 SF/month
Office Space

SUITE 302

1,080 SF
(Not to Scale)

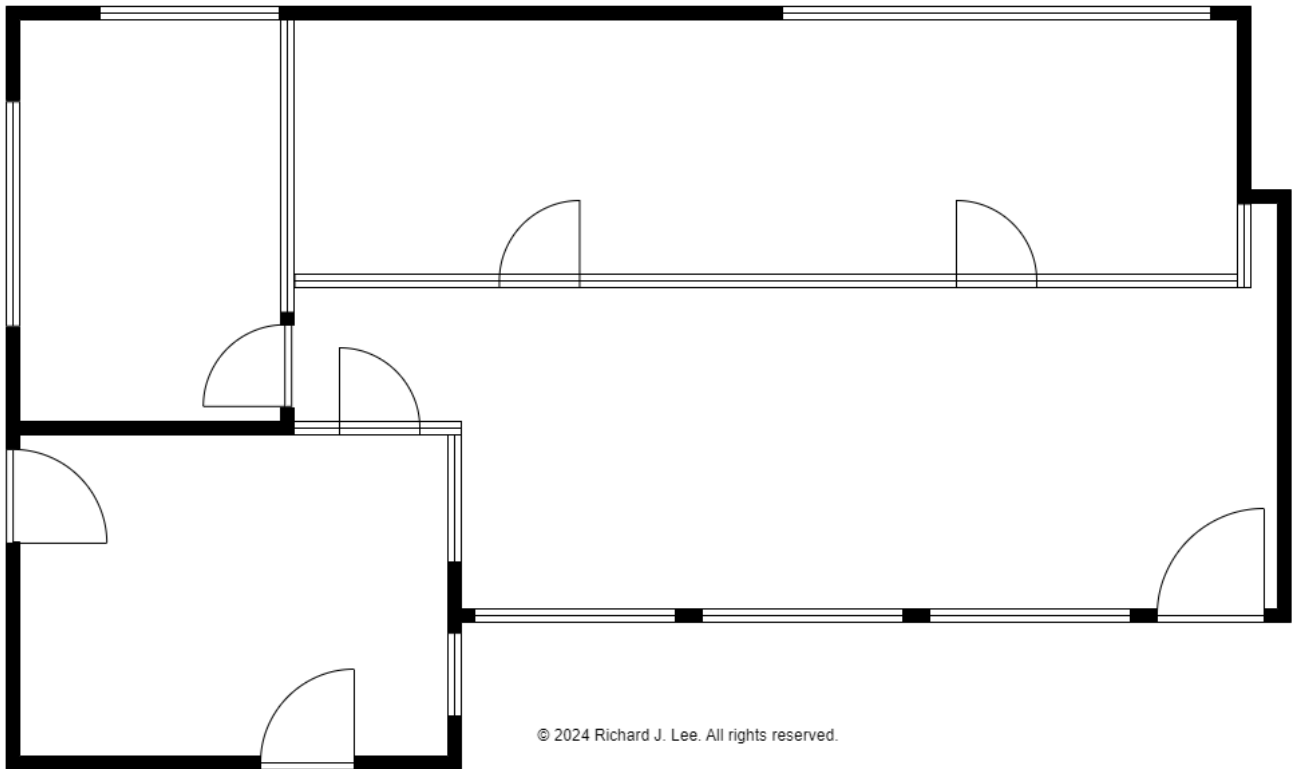

© 2024 Richard J. Lee. All rights reserved.

For Lease

551 - 1,862 SF | \$2.50 SF/month
Office Space

