


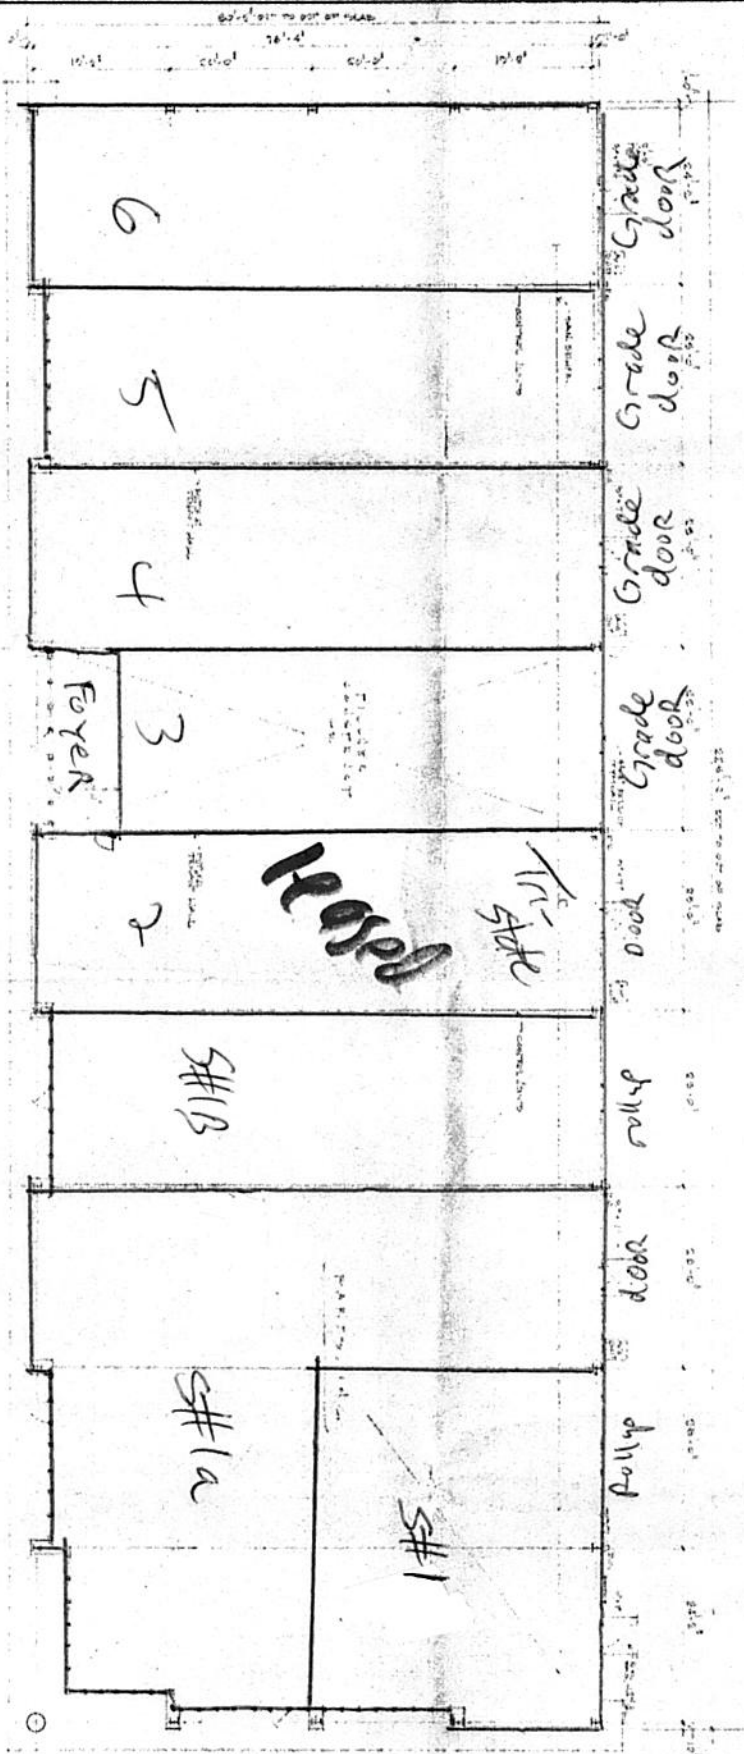

BASE FLOOR PLAN



DRAWING	REVISIONS	GRAPHICS	SCALE	DATE	BY