


SECTION 'A-A'
SCALE 1/8" = 1'-0"

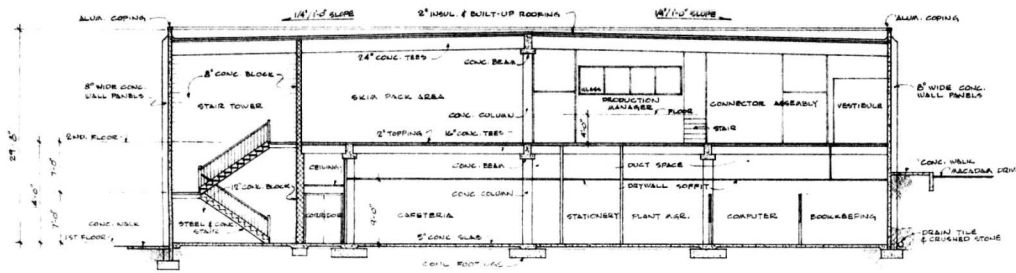

SECTION 'B-B'
SCALE 1/8" = 1'-0"

DATE	NO.	REVISIONS	BY
SECTIONS & DETAILS			
PROJECT: NEW PAPER AND MANUFACTURING BUILDING			
LOCATION: JEFFERSON COUNTY, DELAWARE			
OWNER & ADDRESS: J. LEE THORNE, 814 ARNOLD AVENUE, HIGHLAND PARK, UPRY, DELAWARE 19026			
SCALE: 1/8" = 1'-0"	J. LEE THORNE	REG. ARCHITECT	CDM NO. 1004
DRAWN BY: JLT	ALL DIMENSIONS MUST BE VERIFIED BY CONTRACTOR AND ARCHITECT MUST BE NOTIFIED OF ANY DISCREPANCIES BEFORE PROCEEDING WITH WORK.		
DATE: 10/2/78			