


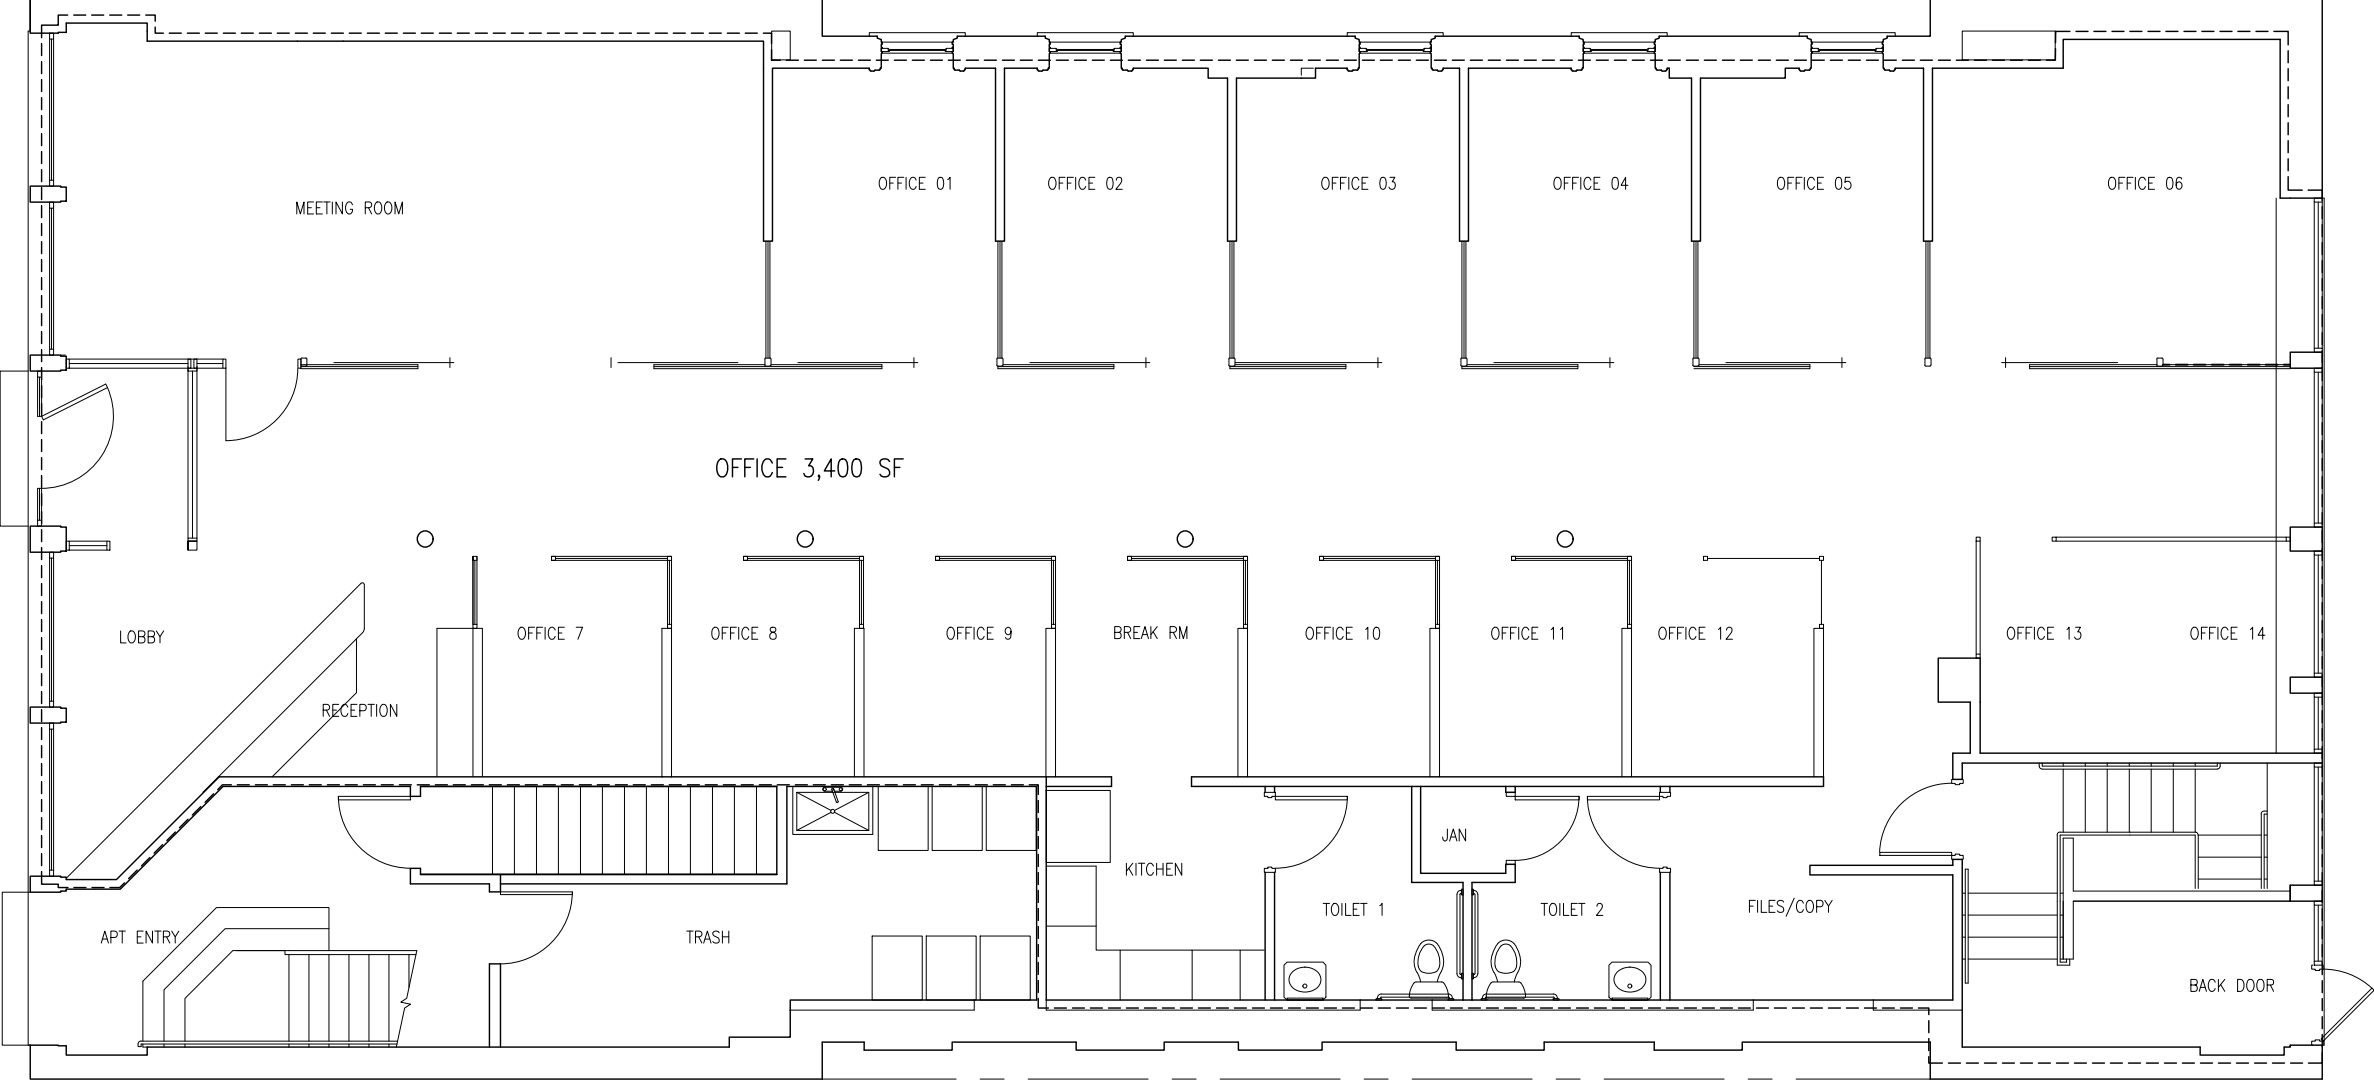

FIRST FLOOR PLAN

1/8"= 1'-0"