



**Pyramid Brokerage
Company**

FIDELIS CARE
NEW YORK

FOR SUBLEASE

31 BRITISH AMERICAN BLVD

LATHAM, NY 12110

FOR SUBLEASE
31 BRITISH AMERICAN BLVD
LATHAM, NY 12110



PROPERTY DESCRIPTION

4,678-51,912± SF fully furnished office space in prime location. Plenty of private offices, conference rooms, training rooms, mothers room, cubicles, and a full kitchen. A must see!

PROPERTY HIGHLIGHTS

County:	Albany County	Year Built:	1999
Locale:	Airport Park	Term:	7 Years
Lease Type:	Sublease	OH Doors:	2
Total Bldg. SF:	51,912±	Ceiling Height:	10'
Max Contiguous SF:	51,912±	Stories:	1
Min Divisible SF:	4,678±	Condition:	Excellent

CUSHMAN & WAKEFIELD | PYRAMID BROKERAGE COMPANY


Independently Owned and Operated / A Member of the Cushman & Wakefield Alliance

Cushman & Wakefield Copyright 2019. No warranty or representation, express or implied, is made to the accuracy or completeness of the information contained herein, and same is submitted subject to errors, omissions, change of price, rental or other conditions, withdrawal without notice, and to any special listing conditions imposed by the property owner(s). As applicable, we make no representation as to the condition of the property (or properties) in question.

FOR SUBLEASE
31 BRITISH AMERICAN BLVD
LATHAM, NY 12110




PROPERTY LOCATION MAP

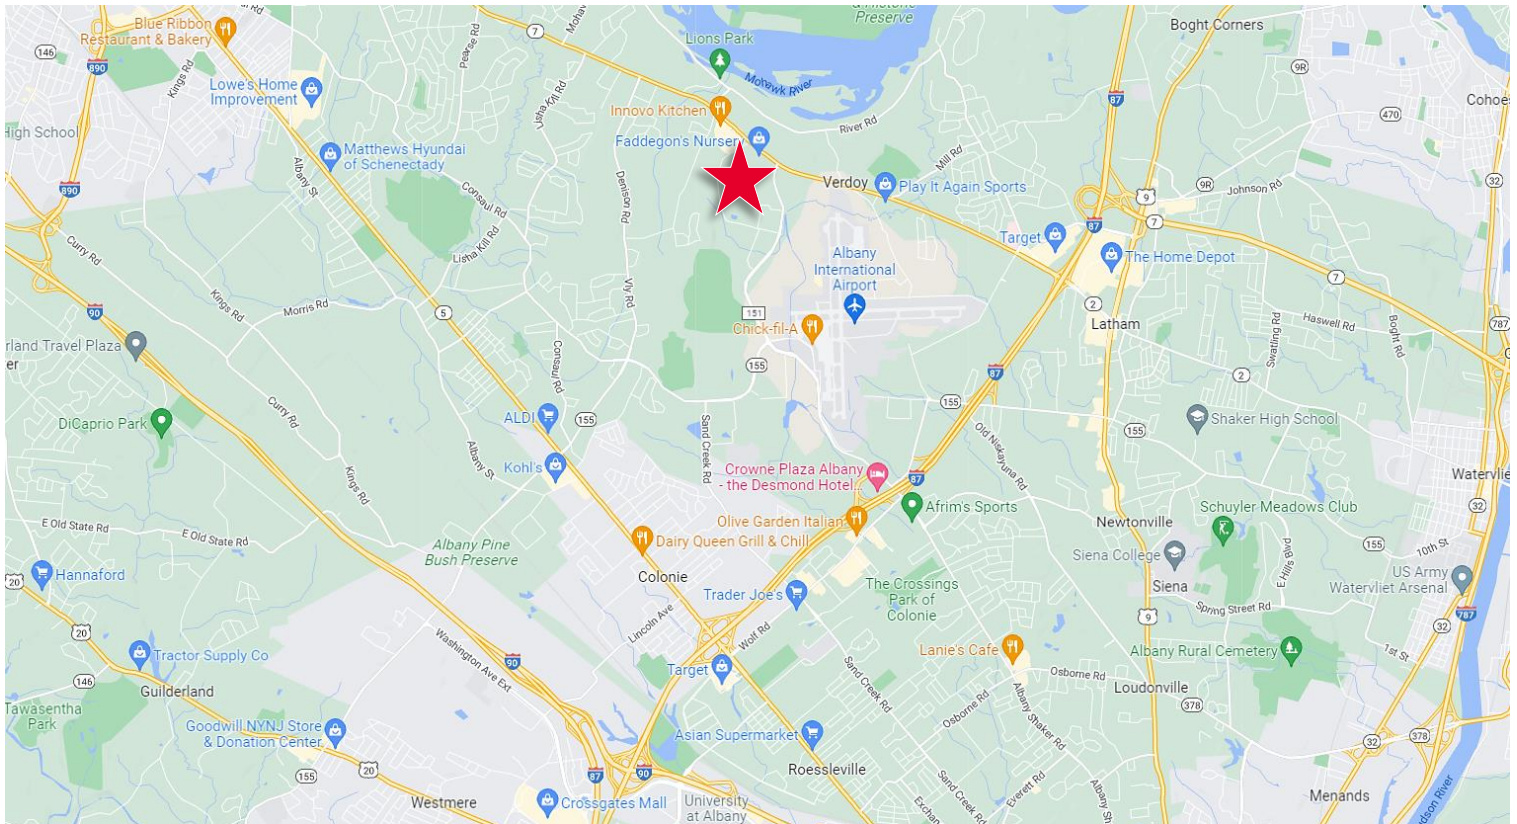

DEMOGRAPHICS (Ring of 1 Mile)



GENERAL DEMOGRAPHICS

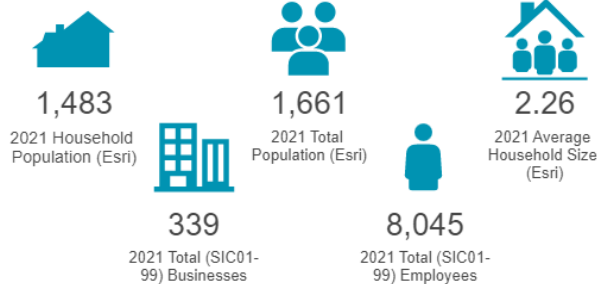

Businesses

Company/Business Name	Employee Count
FIDELIS CARE NEW YORK	5
GUARDIAN LIFE INS CO AMER	2
PREFERRED GROUP PLANS INC	5
BRITISH AMERICAN REALTY LTD	4
NY PREFERRED BROKAGE	20
ATM	0
AYCO CO LP	300
FIRST CARDINAL CORP	36
NEW YORK MUTUAL UNDERWRITERS	13

SERVICES SUMMARY



TRANSPORTATION BUSINESS



OCCUPATION



CUSHMAN & WAKEFIELD | PYRAMID BROKERAGE COMPANY


Independently Owned and Operated / A Member of the Cushman & Wakefield Alliance

Cushman & Wakefield Copyright 2019. No warranty or representation, express or implied, is made to the accuracy or completeness of the information contained herein, and same is submitted subject to errors, omissions, change of price, rental or other conditions, withdrawal without notice, and to any special listing conditions imposed by the property owner(s). As applicable, we make no representation as to the condition of the property (or properties) in question.

FOR SUBLEASE
31 BRITISH AMERICAN BLVD
LATHAM, NY 12110





FLOOR PLAN

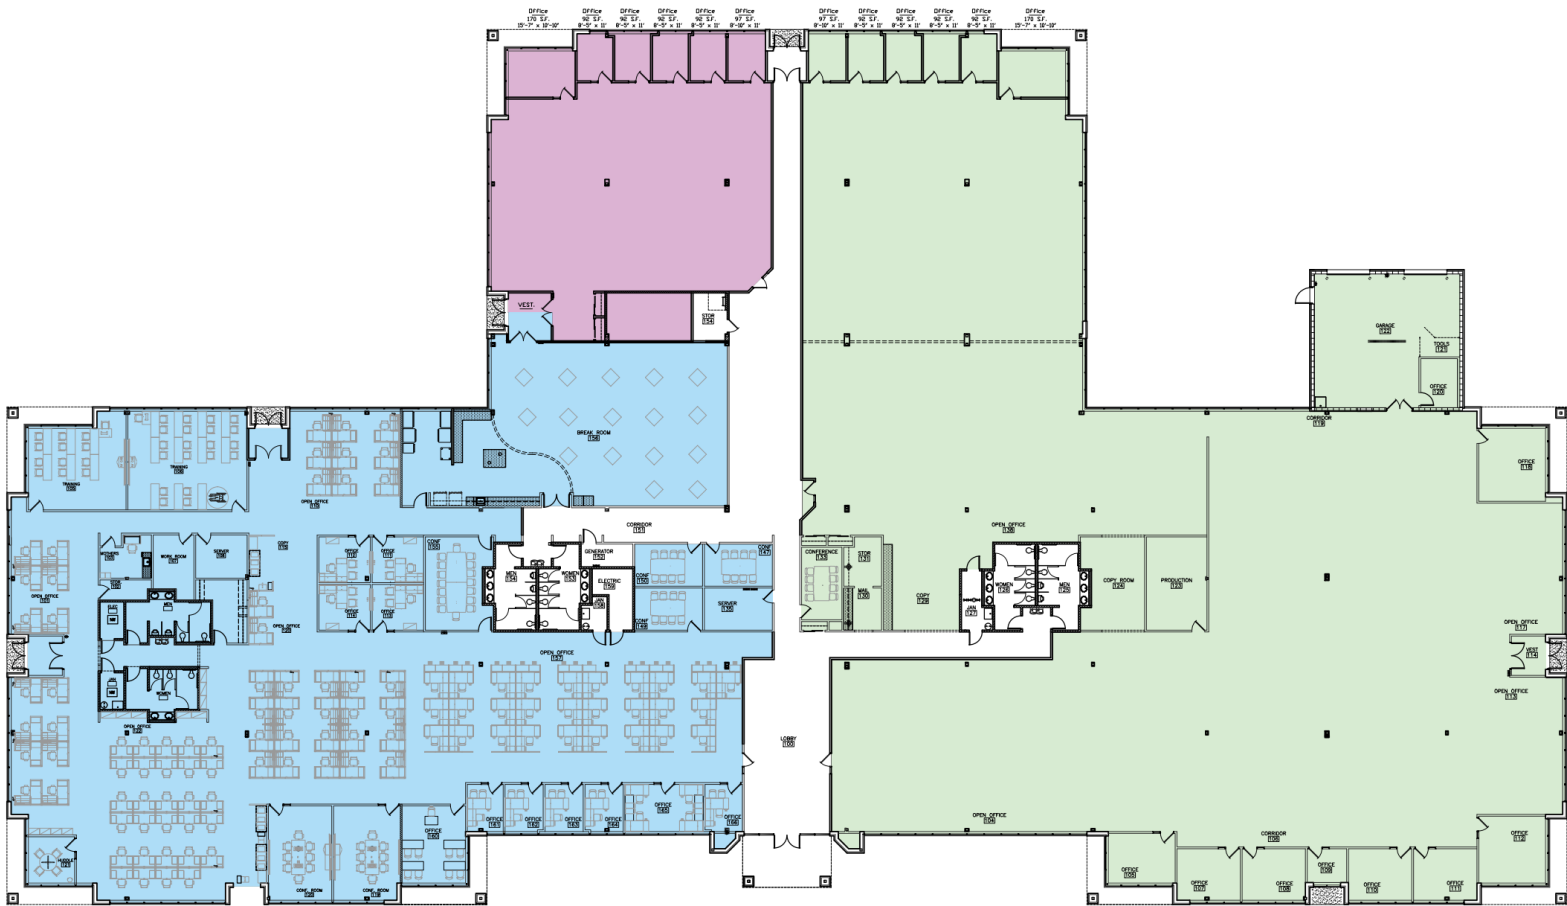

1 Proposed Floor Plan
A100 SCALE: 1/16"=1'-0"
BUILDING GROSS AREA = 52,159 S.F.

Centene Fit-Up Area:		Vacant Space:		Vacant Space:
18,113.34 Usable S.F.		4,251.62 Usable S.F.		24,414.65 Usable S.F.
19,932.67 Rentable S.F.		4,678.66 Rentable S.F.		26,866.89 Rentable S.F.

FOR SUBLEASE
31 BRITISH AMERICAN BLVD
LATHAM, NY 12110

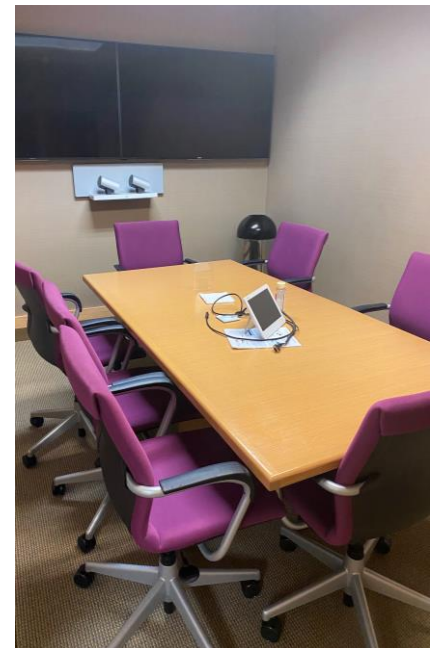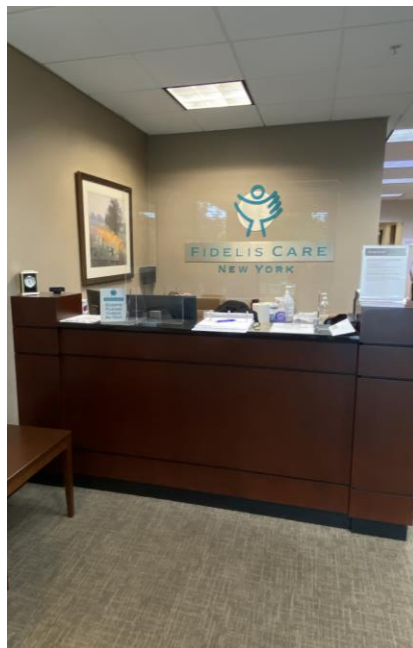

For further information, contact:

APRIL L. MCFEE
Associate Real Estate Broker
+1 518 810 6622 (mobile)
amcfee@pyramidbrokerage.com

JARED SKAARUP
Real Estate Salesperson
+1 518 466 8656 (mobile)
jskaarup@pyramidbrokerage.com

40 British American Blvd.
Latham, NY 12110
Main: +1 518 489 9199
Fax: +1 518 489 3492
pyramidbrokerage.com

CUSHMAN & WAKEFIELD | PYRAMID BROKERAGE COMPANY

Independently Owned and Operated / A Member of the Cushman & Wakefield Alliance

Cushman & Wakefield Copyright 2019. No warranty or representation, express or implied, is made to the accuracy or completeness of the information contained herein, and same is submitted subject to errors, omissions, change of price, rental or other conditions, withdrawal without notice, and to any special listing conditions imposed by the property owner(s). As applicable, we make no representation as to the condition of the property (or properties) in question.