

FOR LEASE

3280 DE LA CRUZ BLVD
SANTA CLARA, CA

*±1.4 acres of fenced yard in a
prime Santa Clara location*

±60,984 SF concrete yard

Fenced with rolling gate

New storm drain system

New electrical service

Easy access to Highway 101

Close to San Jose Int'l Airport

Available now


\$0.49 PSF, gross lease rate

Call agent to tour

Exclusively listed by

JOE SCUNCIO
408.588.2337
joe.scuncio@kidder.com
LIC N° 00861874

KIDDER.COM

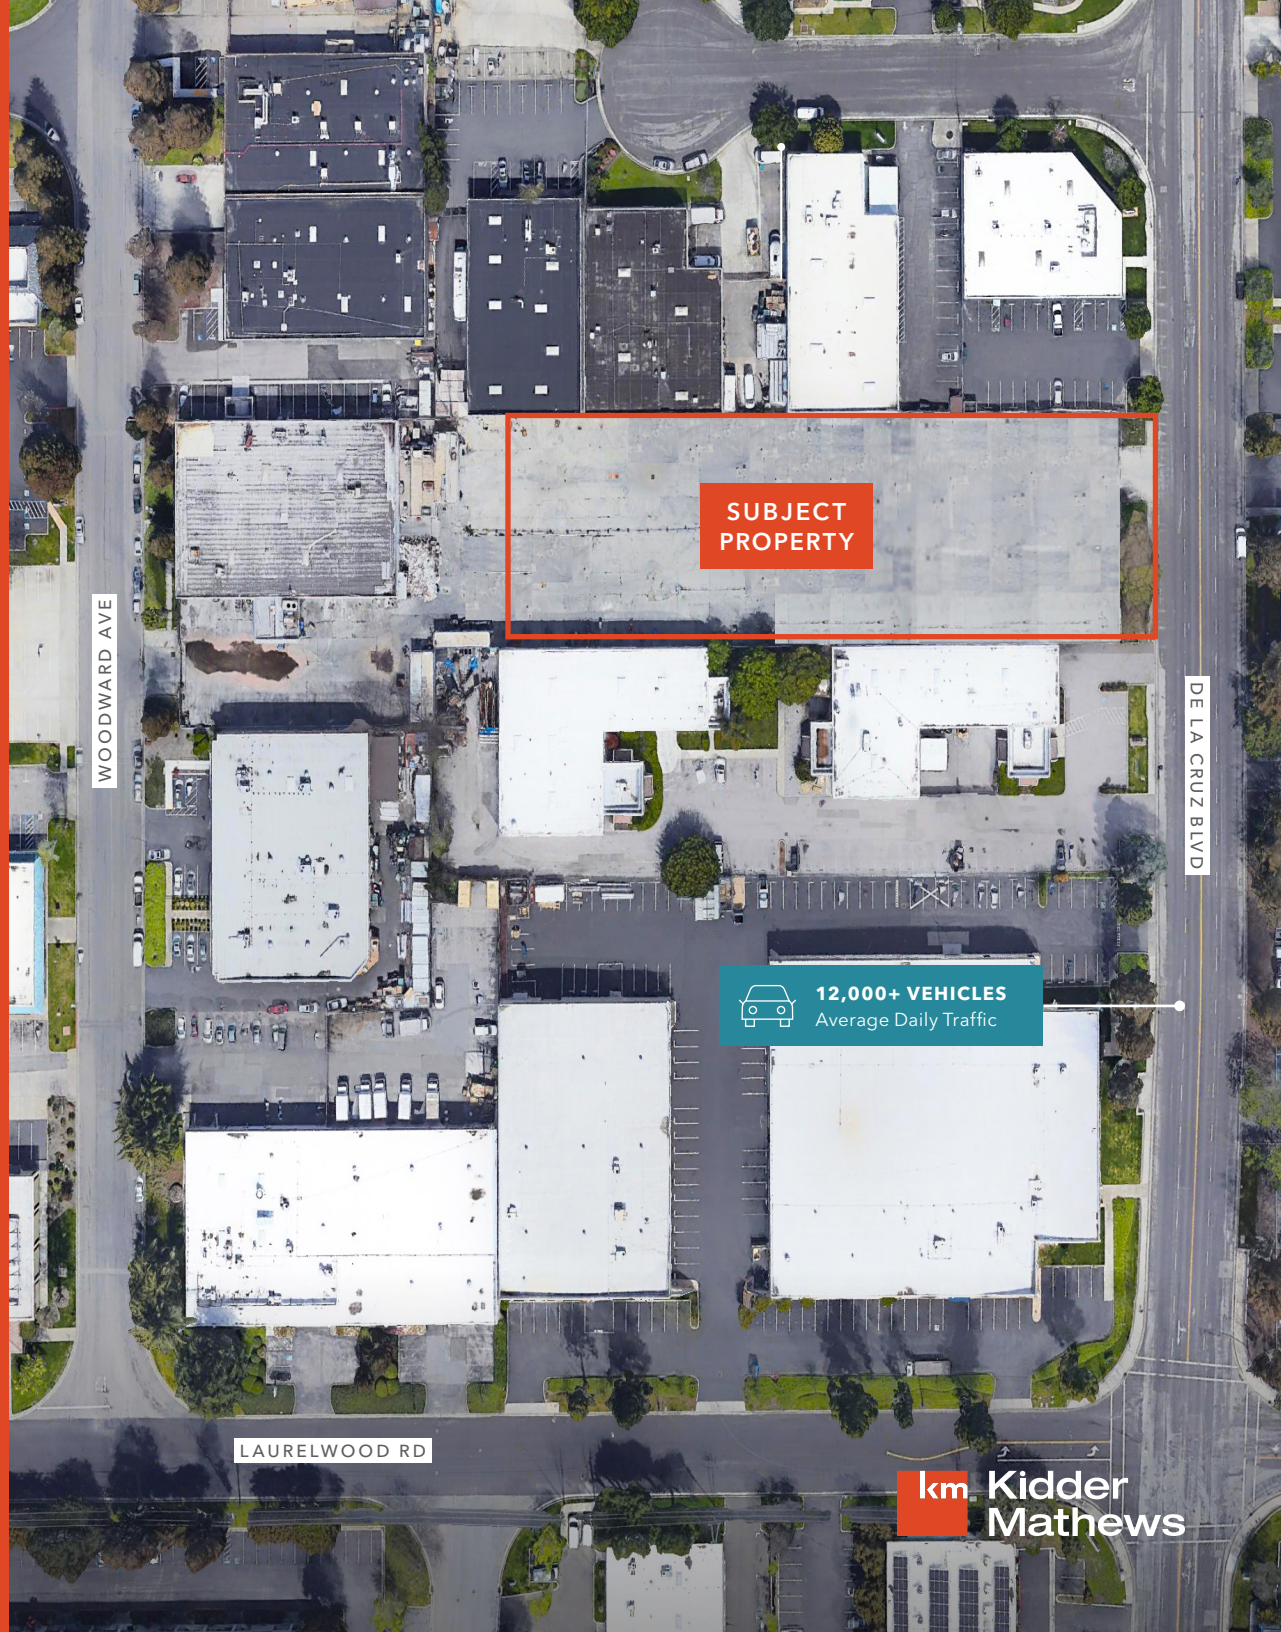


km Kidder
Mathews

SITE PLAN/PARCEL MAP



DE LA CRUZ BLVD

SITE PLAN NOT TO SCALE

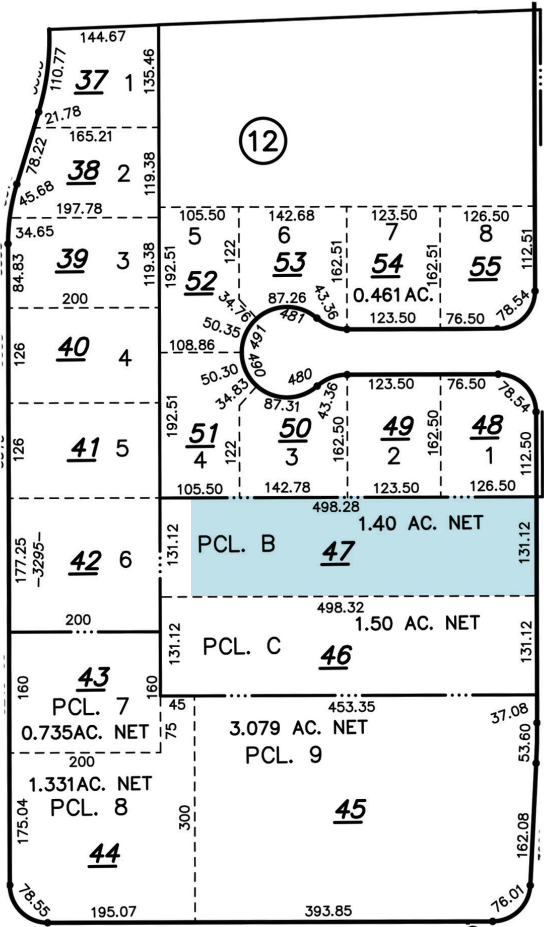

DE LA CRUZ BLVD

LAURELWOOD AVE

