




**1** Existing Overall First Floor Plan  
1" = 20'-0"

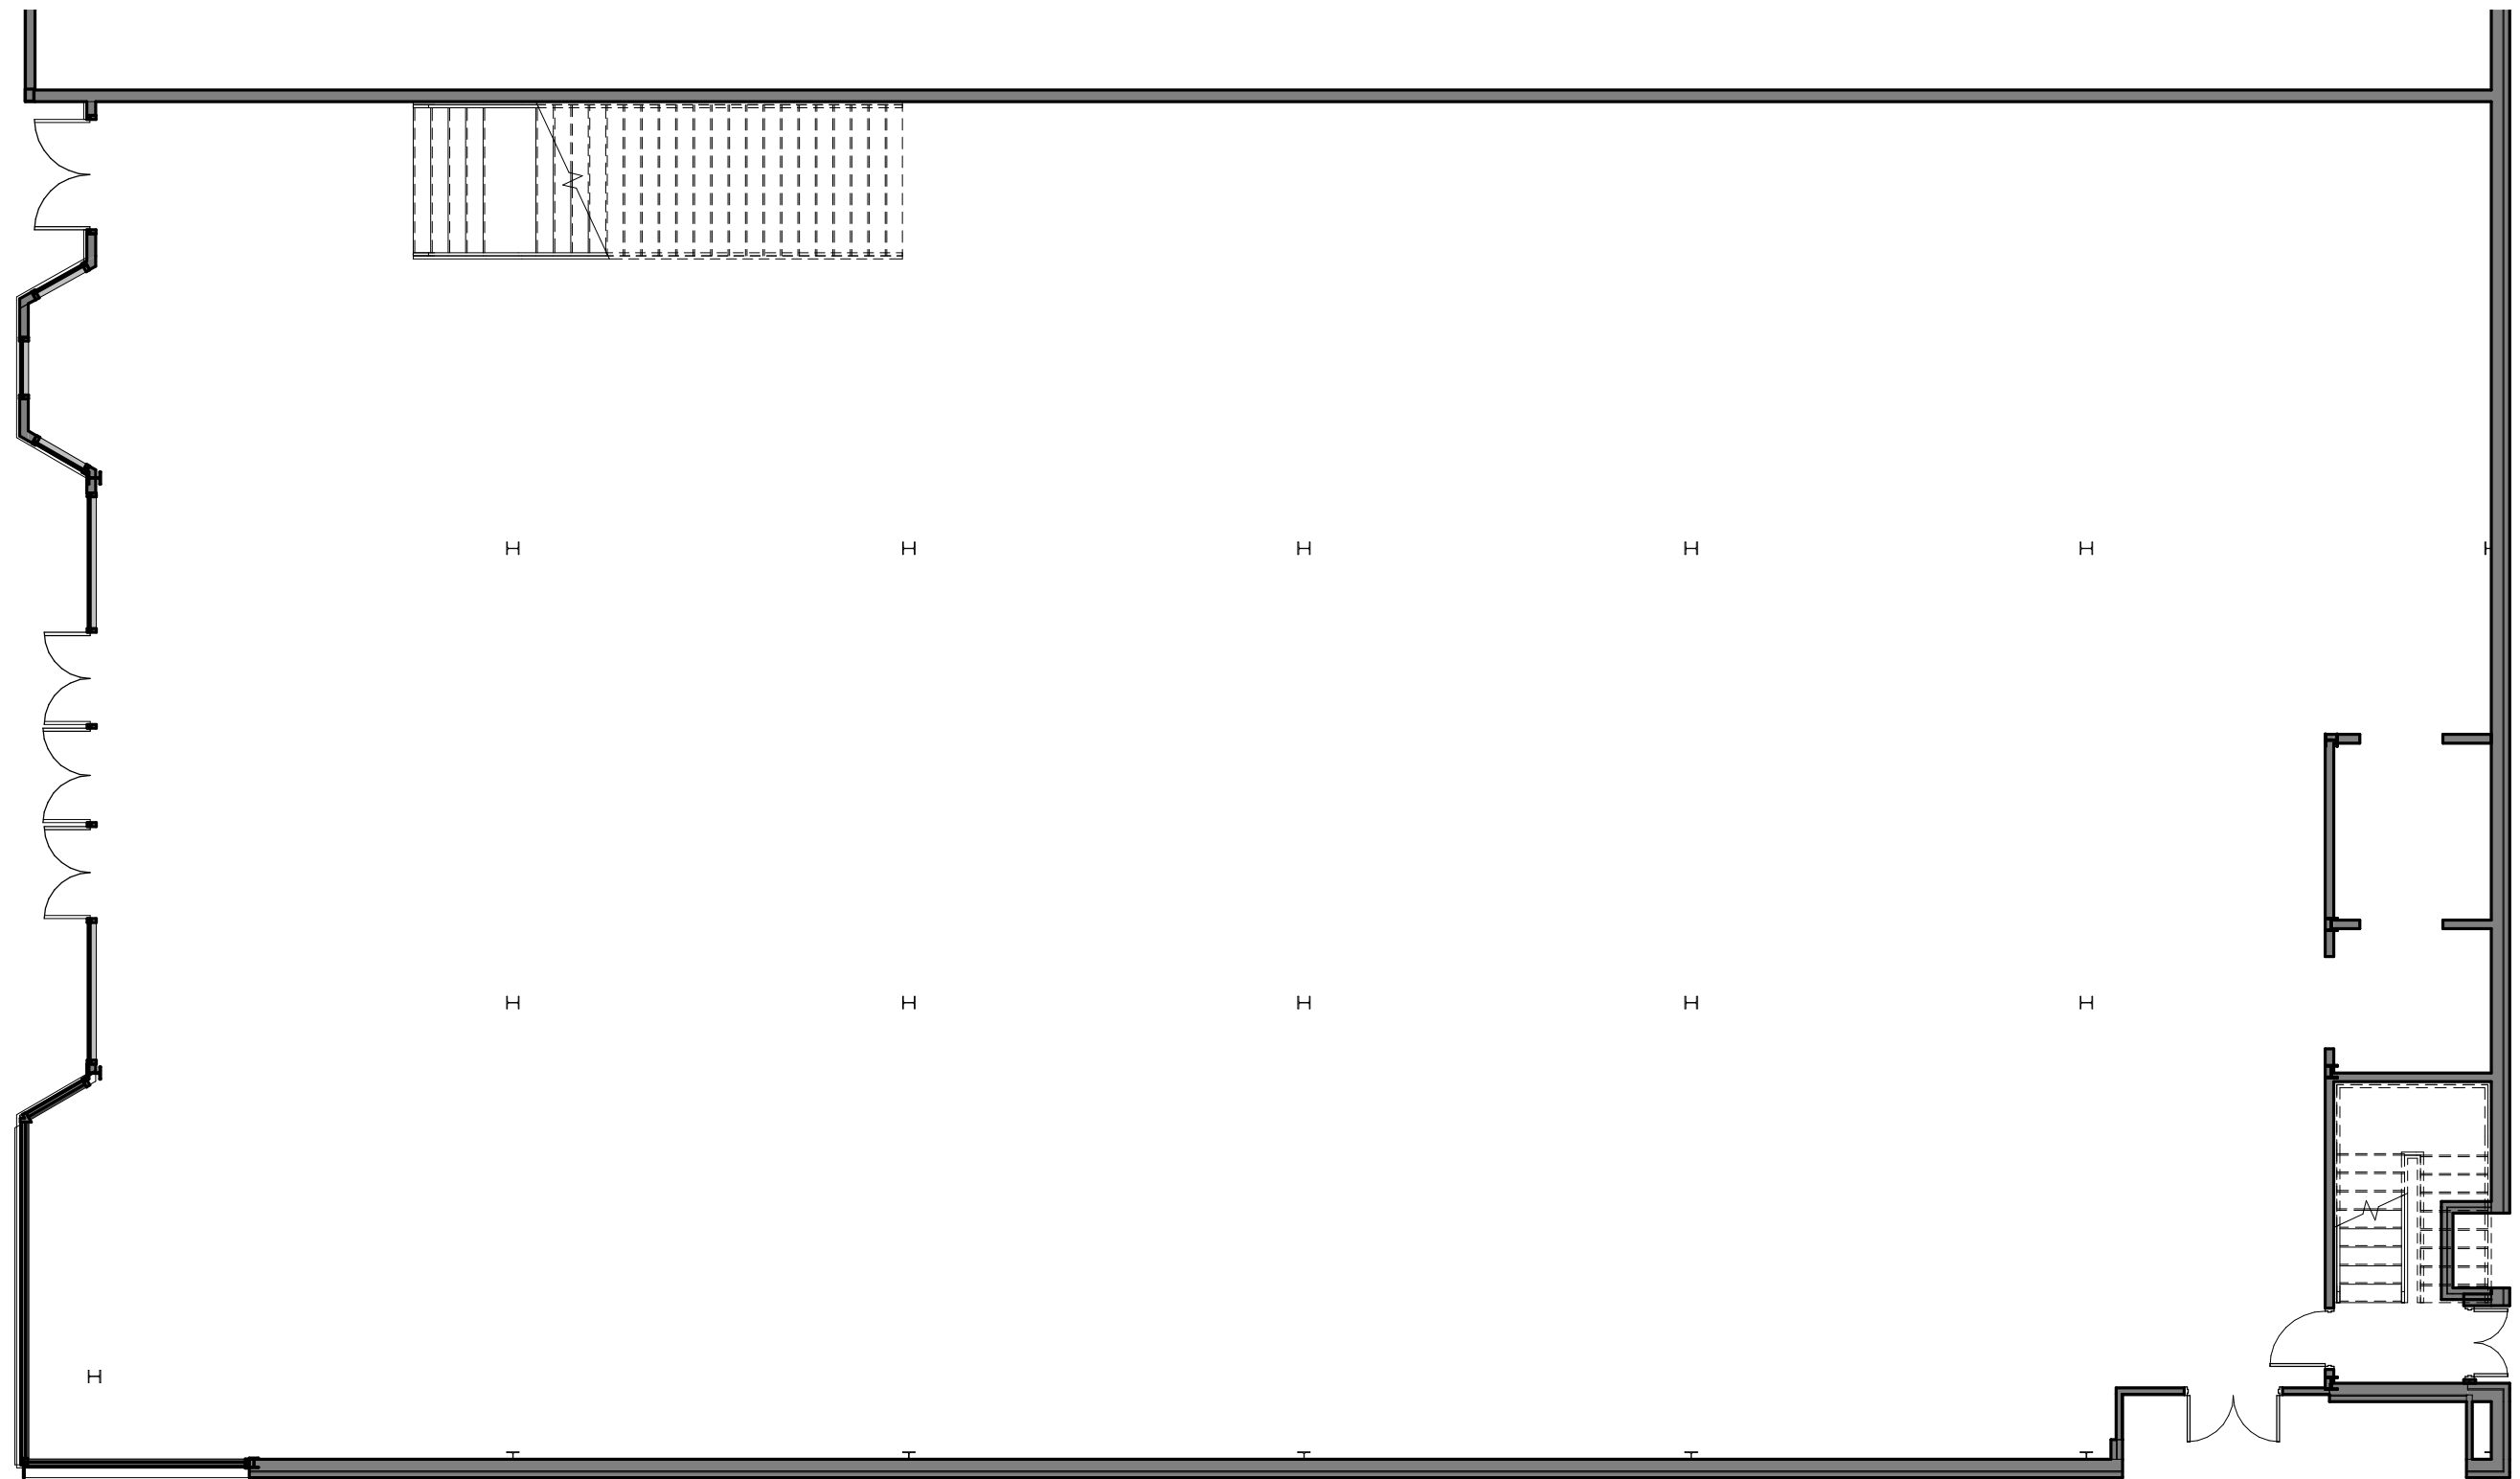


**1** Existing First Floor Plan - 502  
1" = 10'-0"

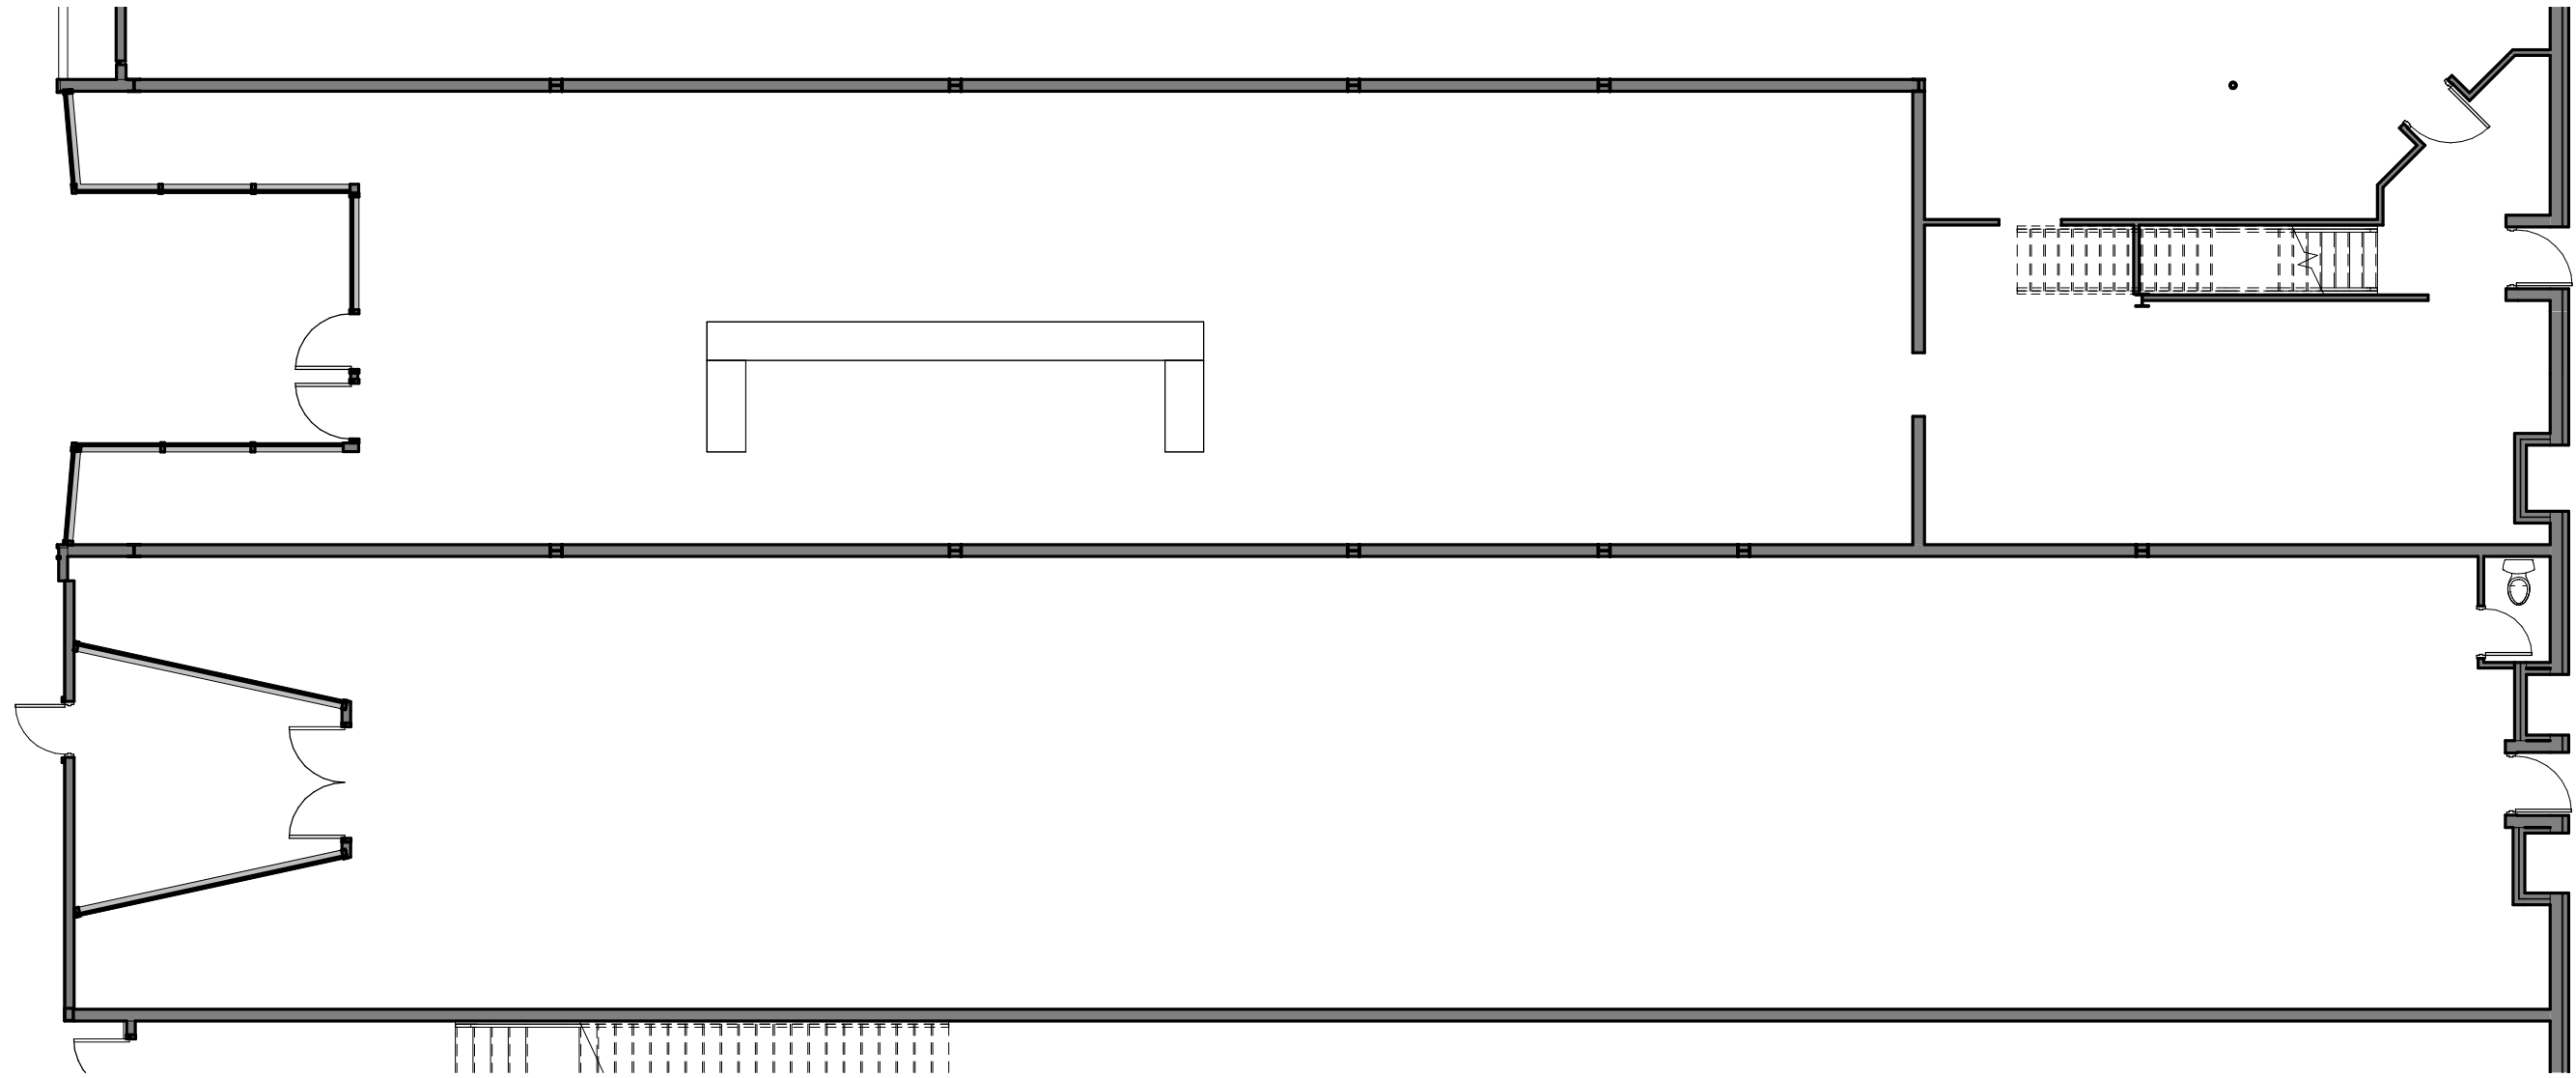


**1** Existing First Floor Plan - 508 & 510  
1" = 10'-0"

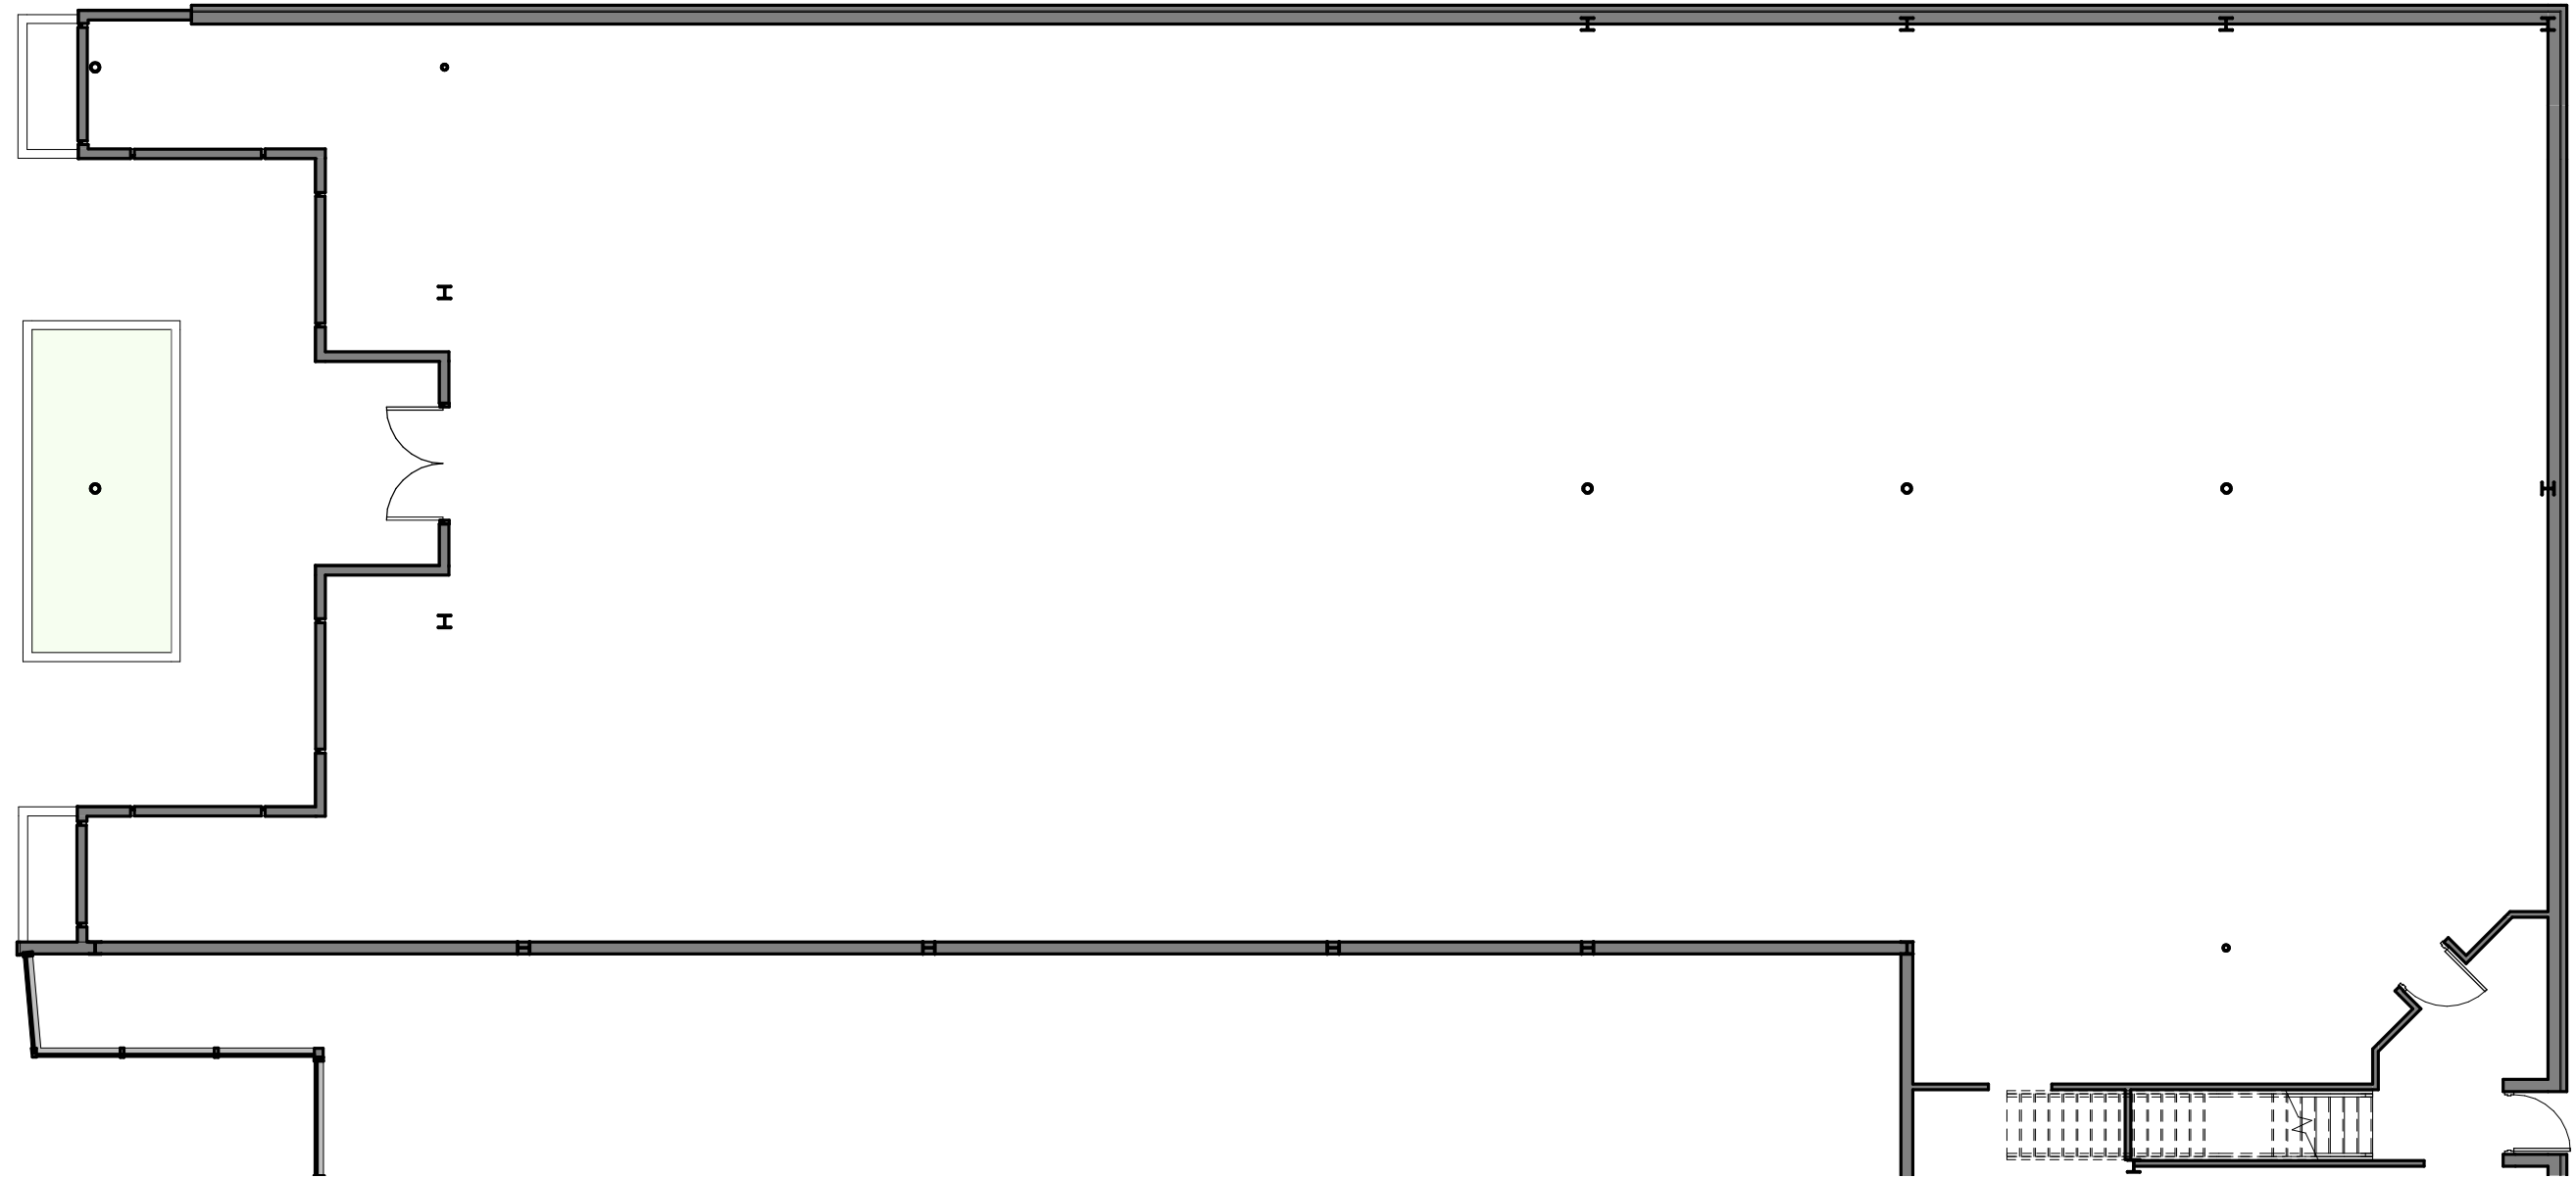


**1** Existing First Floor Plan - 514  
1" = 10'-0"

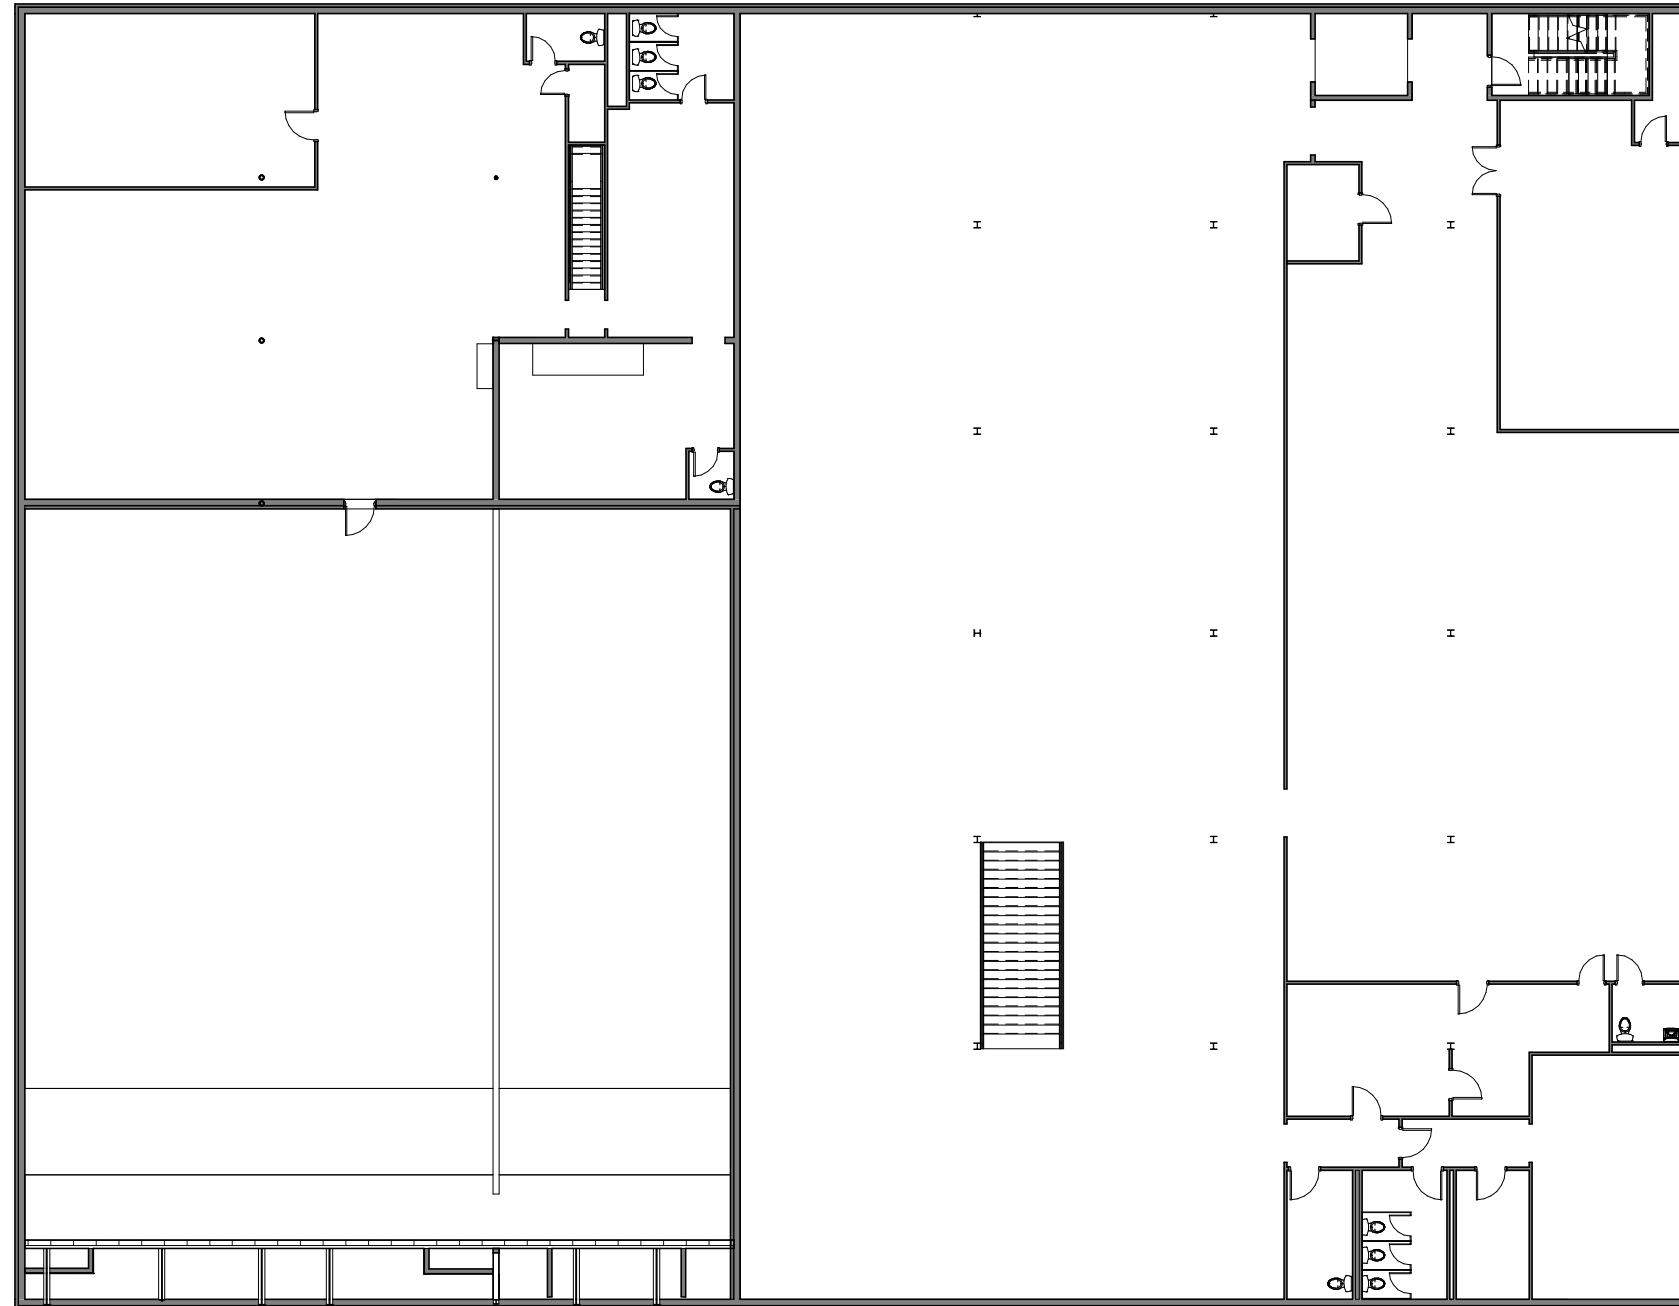


**1** Existing Overall Second Floor Plan  
1" = 20'-0"

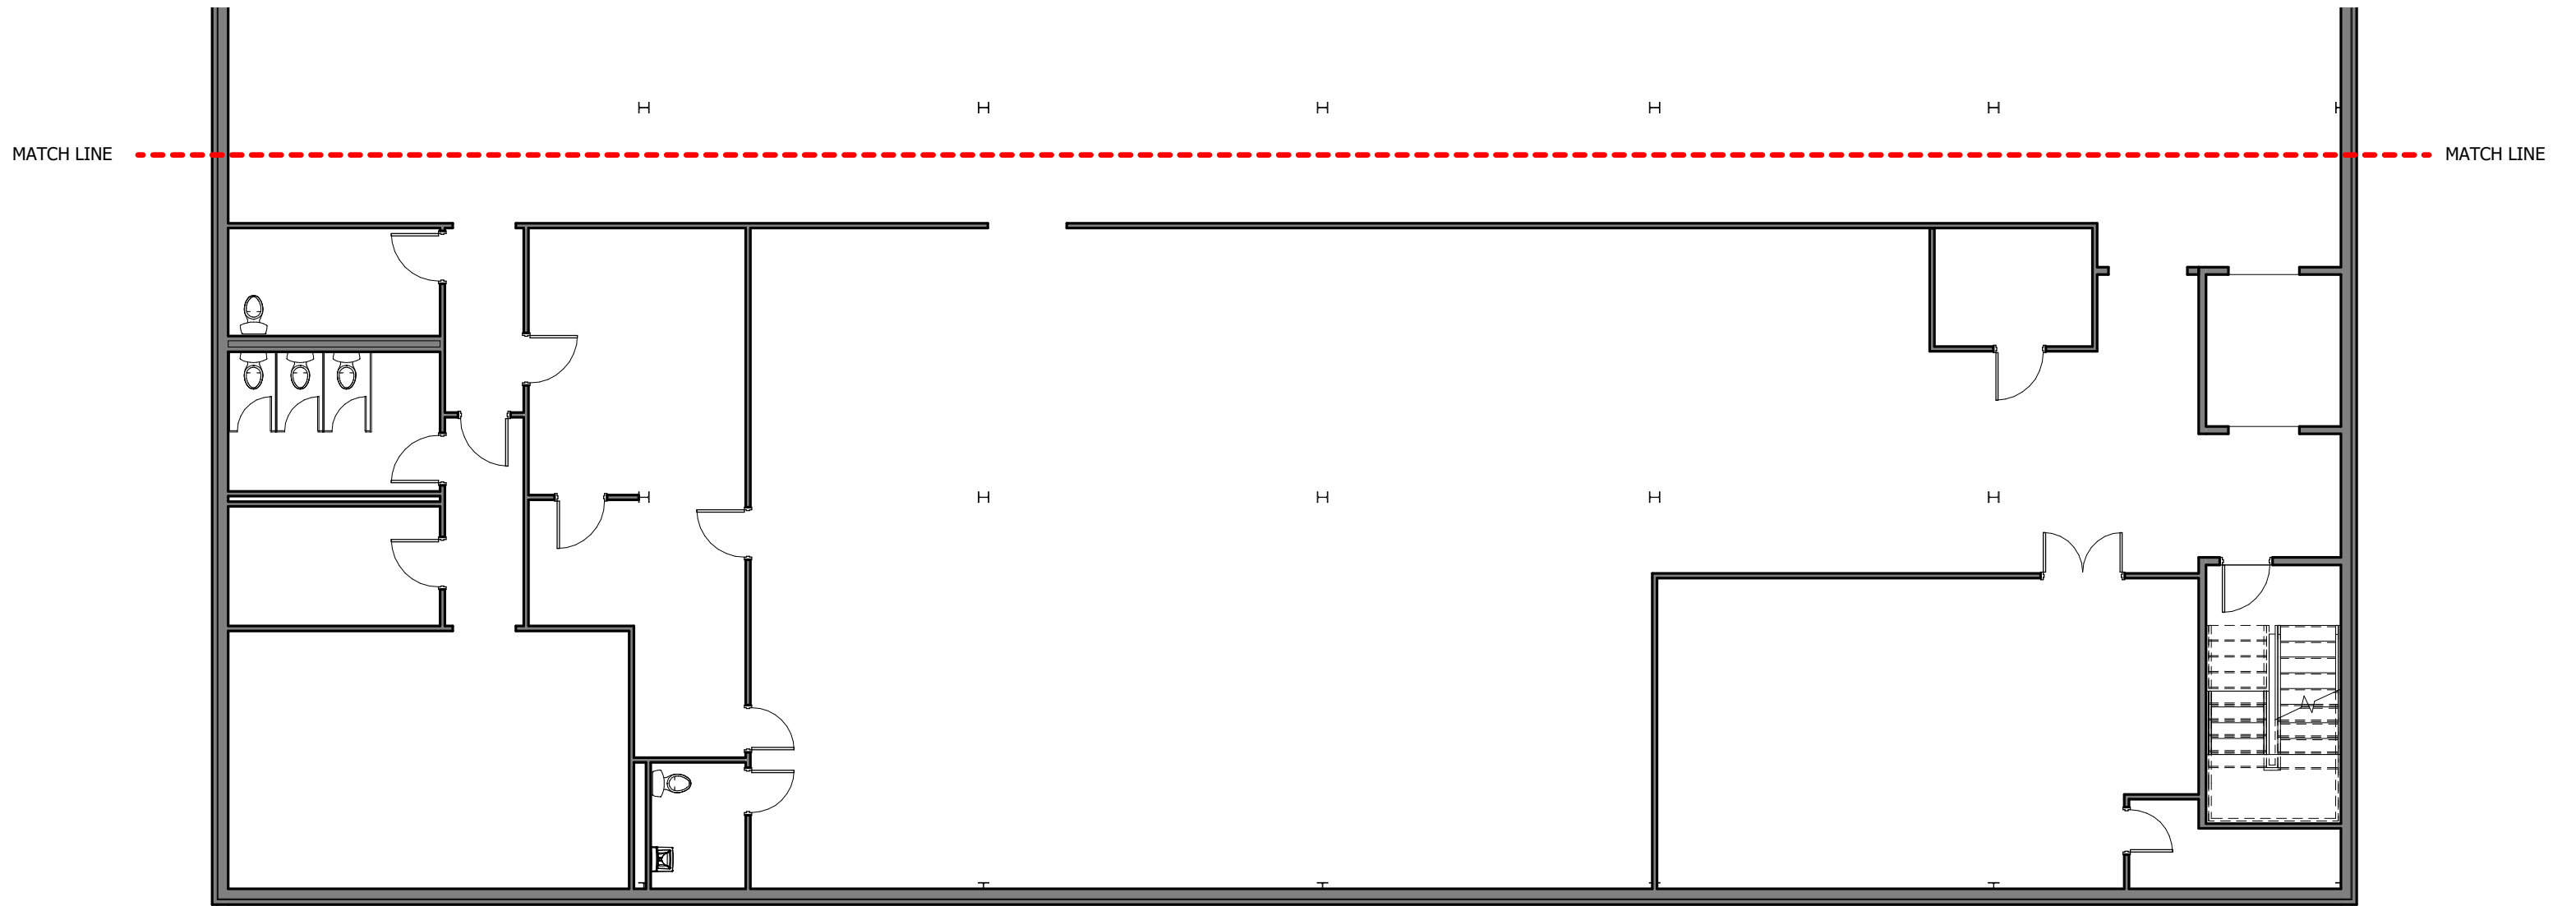

**1** Existing Second Floor Plan - 502a  
 1" = 10'-0"

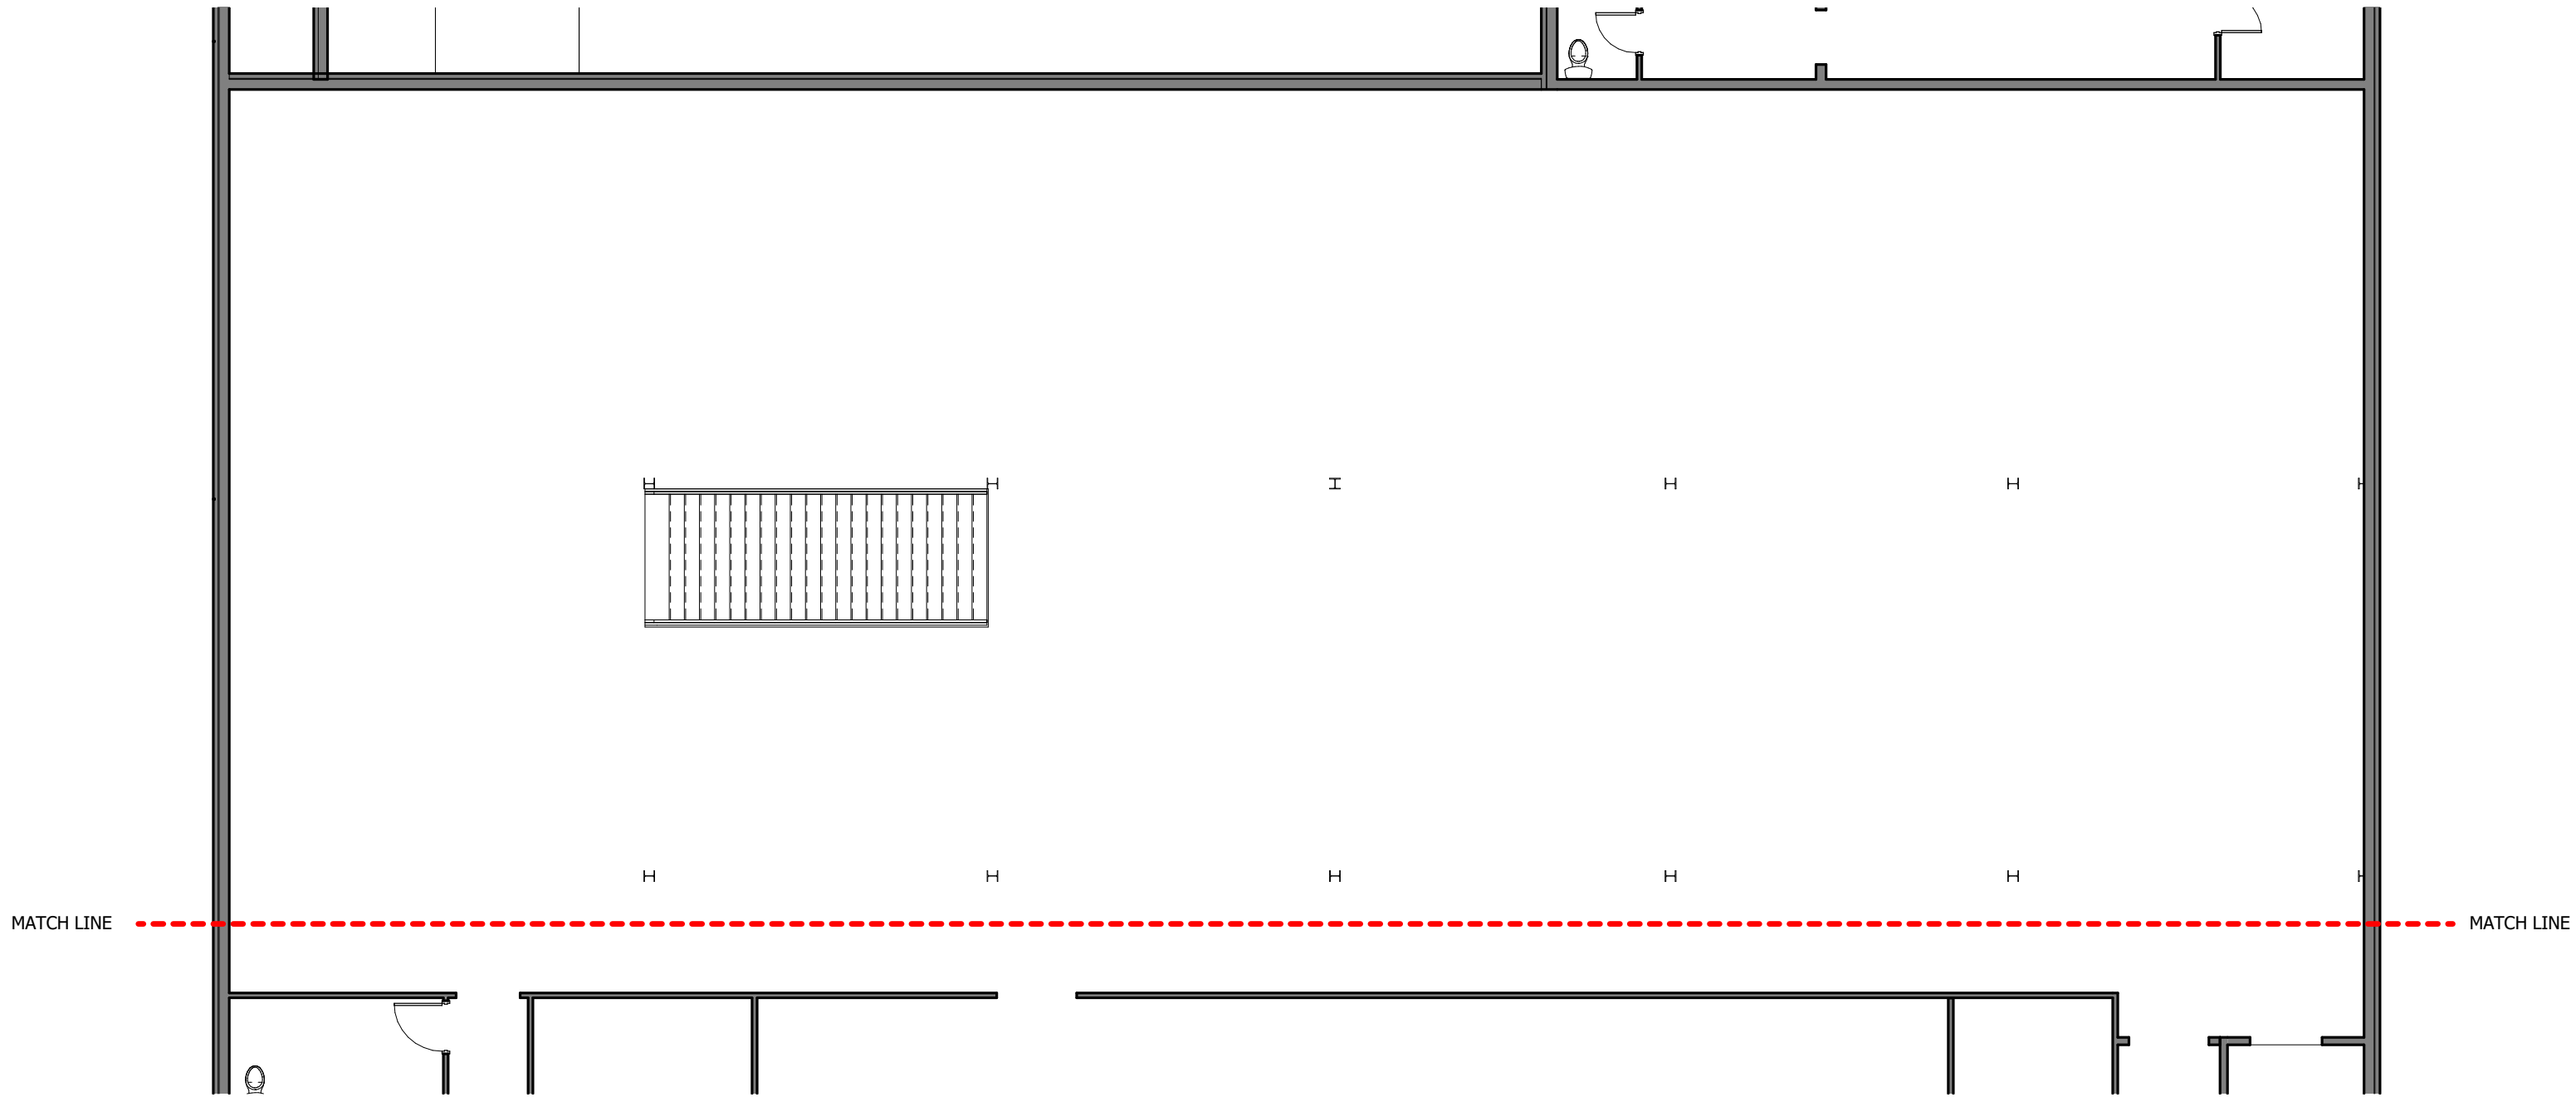


**1** Existing Second Floor Plan - 502b  
 1" = 10'-0"

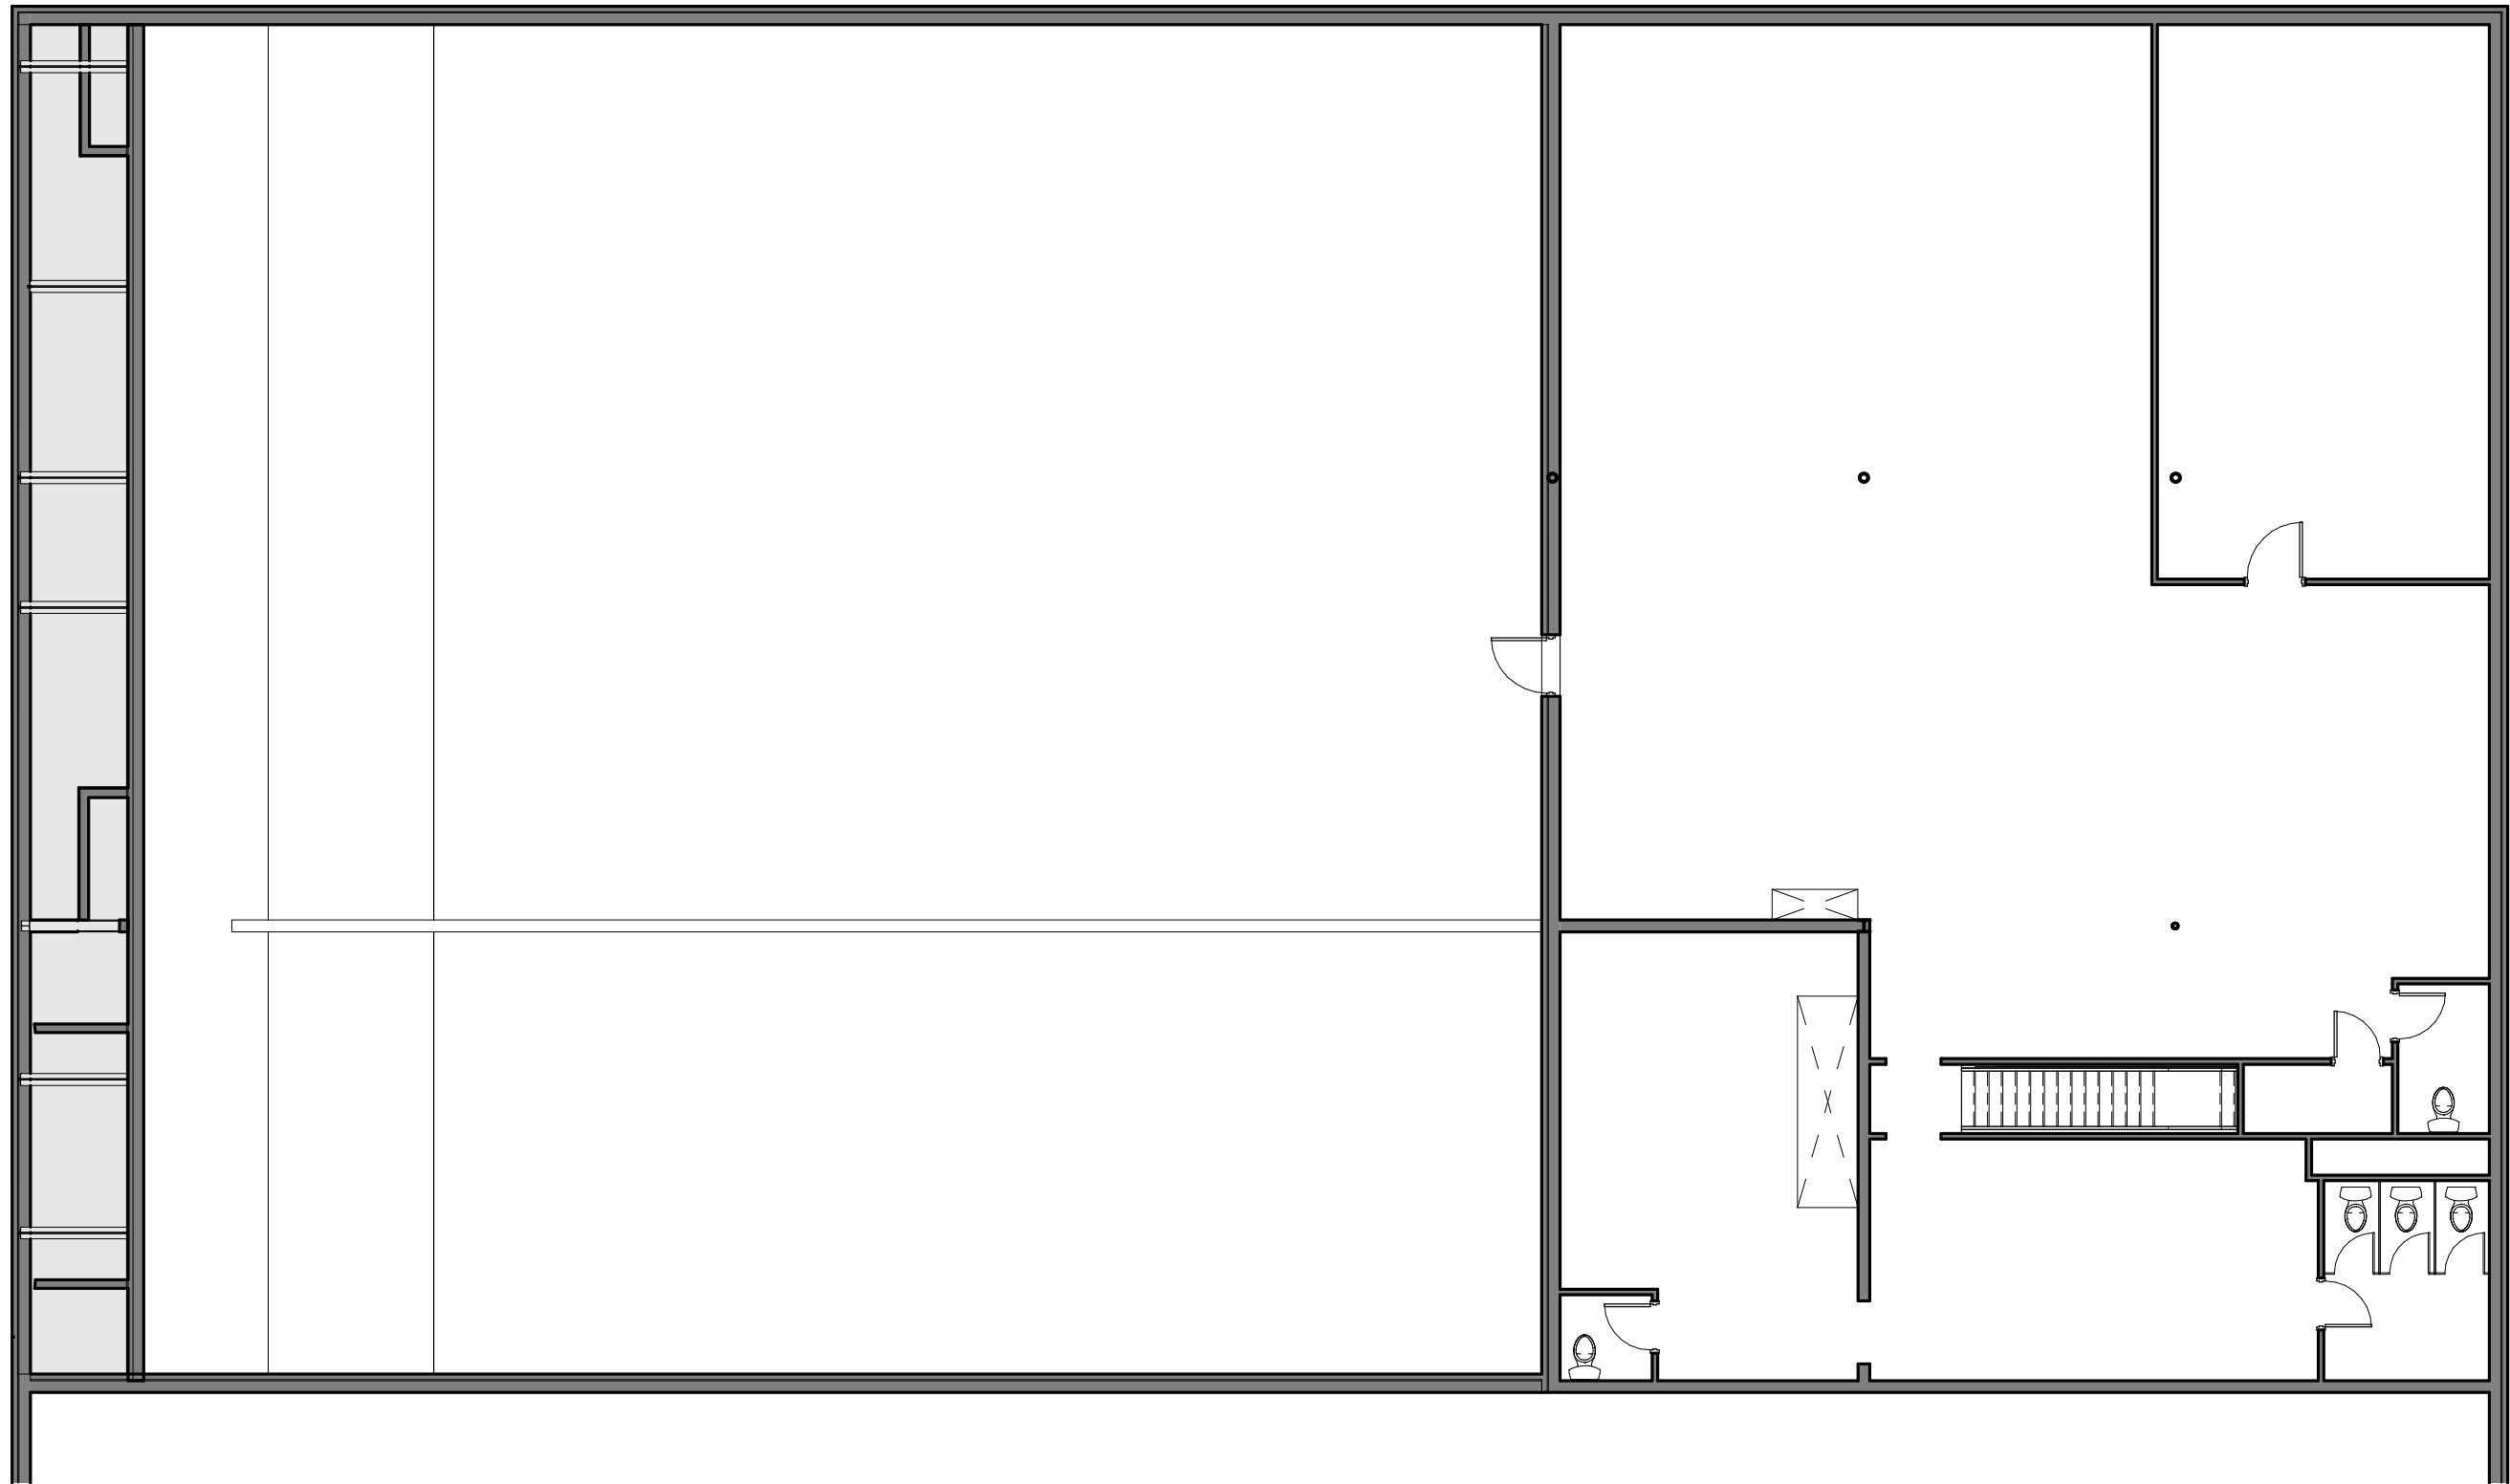

**1** Existing Second Floor Plan - 514  
1" = 10'-0"



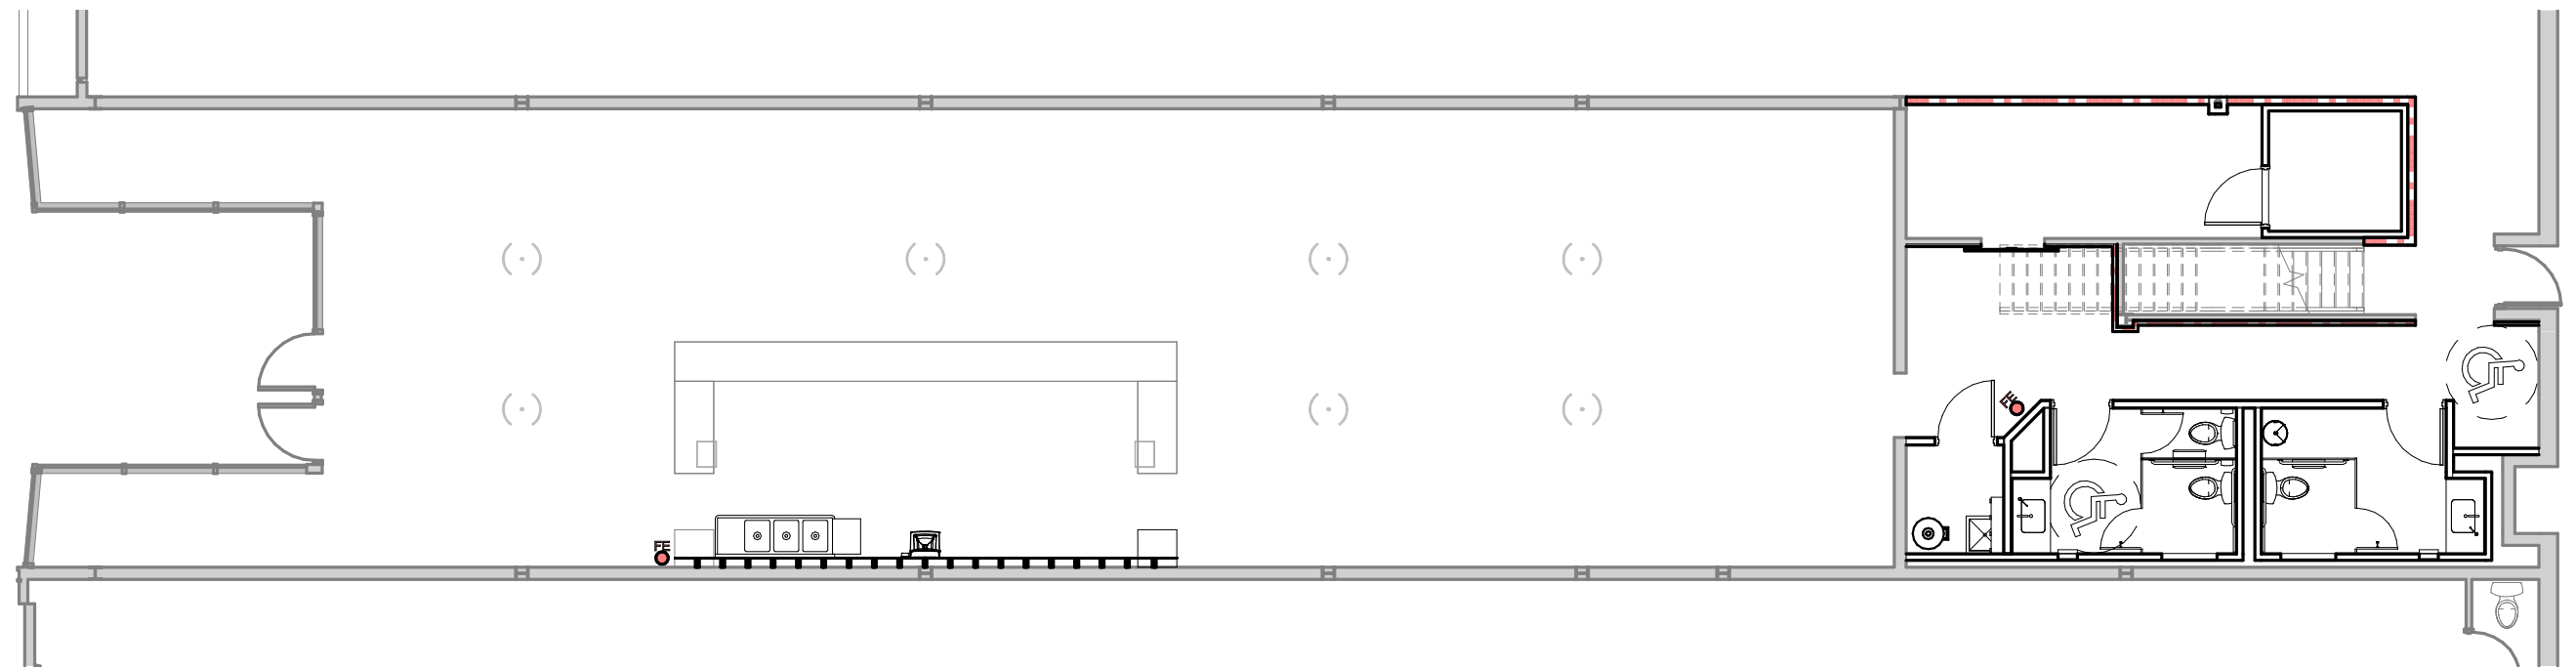

**1** | **510**  
1" = 10'-0"