

6220 Dodd Street

LAS VEGAS, NV 89122

FOR LEASE
5,100 SF

ALEX STANISIC, SIOR

First Vice President
+1 702 369 4874
alex.stanisic@cbre.com
Lic. # S.0179950

KYLE KIRCHMEIER

Senior Associate
+1 702 369 4862
kyle.kirchmeier@cbre.com
Lic. # S.0197013

CBRE



Property Overview

This ±0.43 acre property is located on Dodd Street, just north of Russell Road and the US I-95 freeway, close to the Galleria Mall and Sunset Station Casino. Easy access to Harry Reid International Airport, Whitney Ranch and Green Valley.

- **SIZE:** ±5,100 SF on 0.43 Acres
- **SPECS:** HVAC office, evap-cooled warehouse, three (3) private offices, one (1) restroom, fluorescent lighting, and secured yard..
- **LOADING DOORS:** Three (3) grade-level loading doors
- **CLEAR HEIGHT:** 16' minimum clear height
- **POWER:** 120/208v, 3-phase power (**tenant to confirm power)
- **BUILT:** 1994
- **ZONING:** MD (Light Industrial)
- **APN:** 161-27-701-006


LEASE RATE : \$1.15/SF (NNN)

CAMs : \$0.10/SF

AVAILABILITY : 11/15/2025



Site Plan

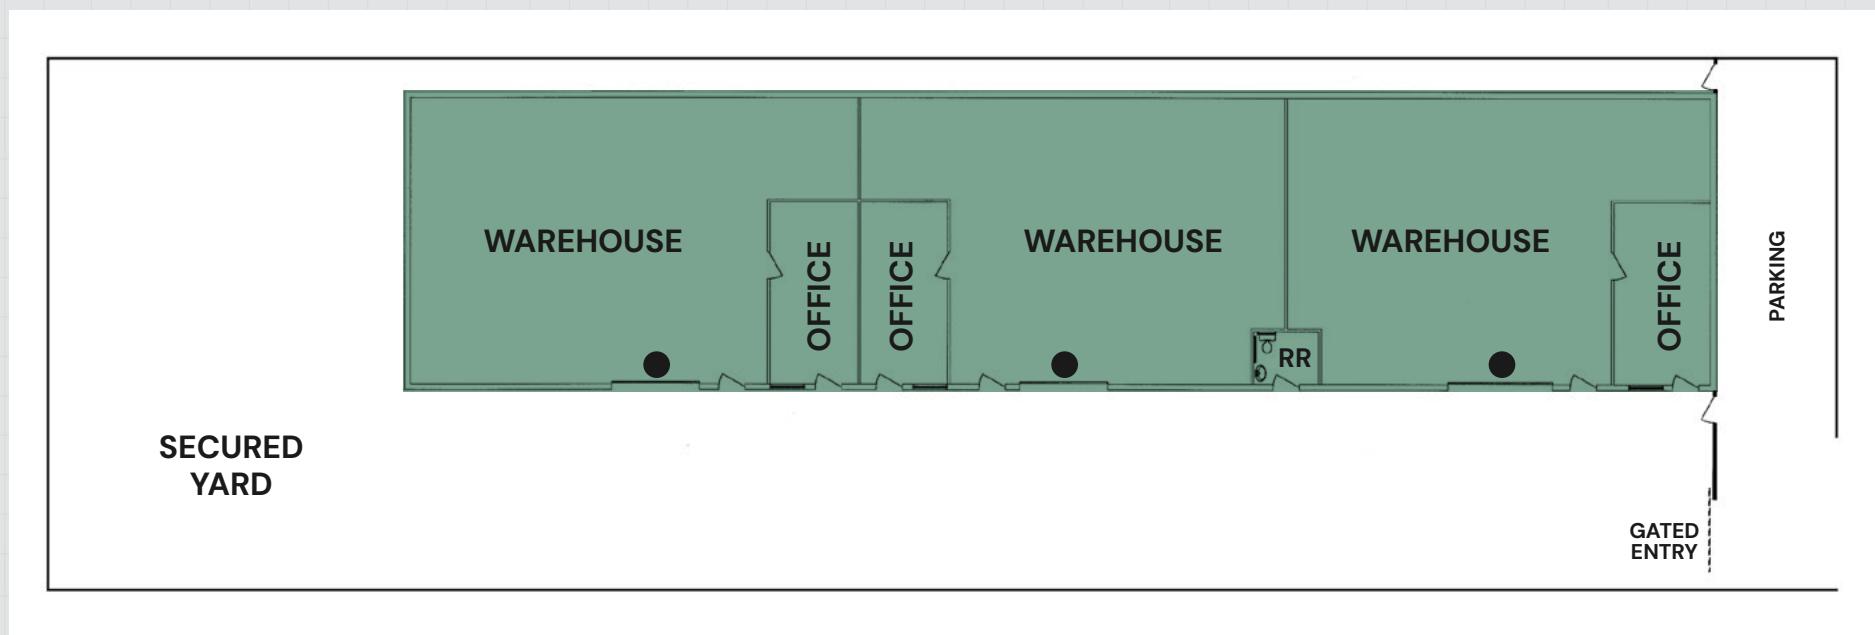

*not to scale

*all measurements are approximate

● = GRADE-LEVEL DOORS






PROPERTY




PHOTOS

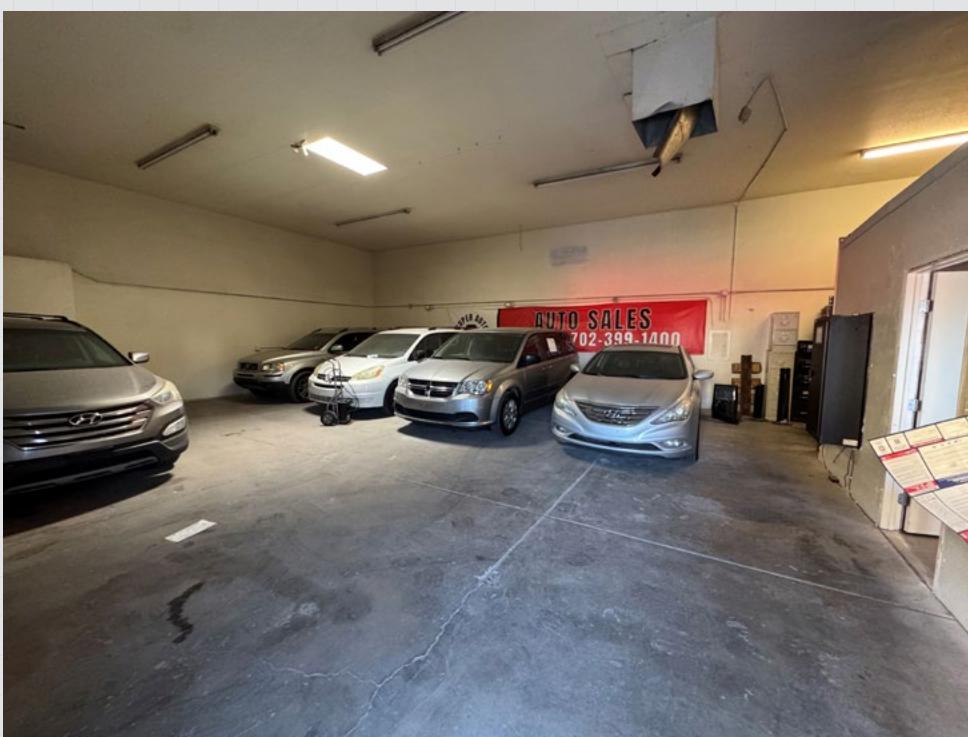

Area Overview

DISTANCES TO:

I-95 Freeway	1.8 miles
I-215 Freeway	5.6 miles
I-15 Freeway	16.8 miles
Harry Redi Int'l Airport	6.1 miles
Las Vegas "Strip"	9.5 miles

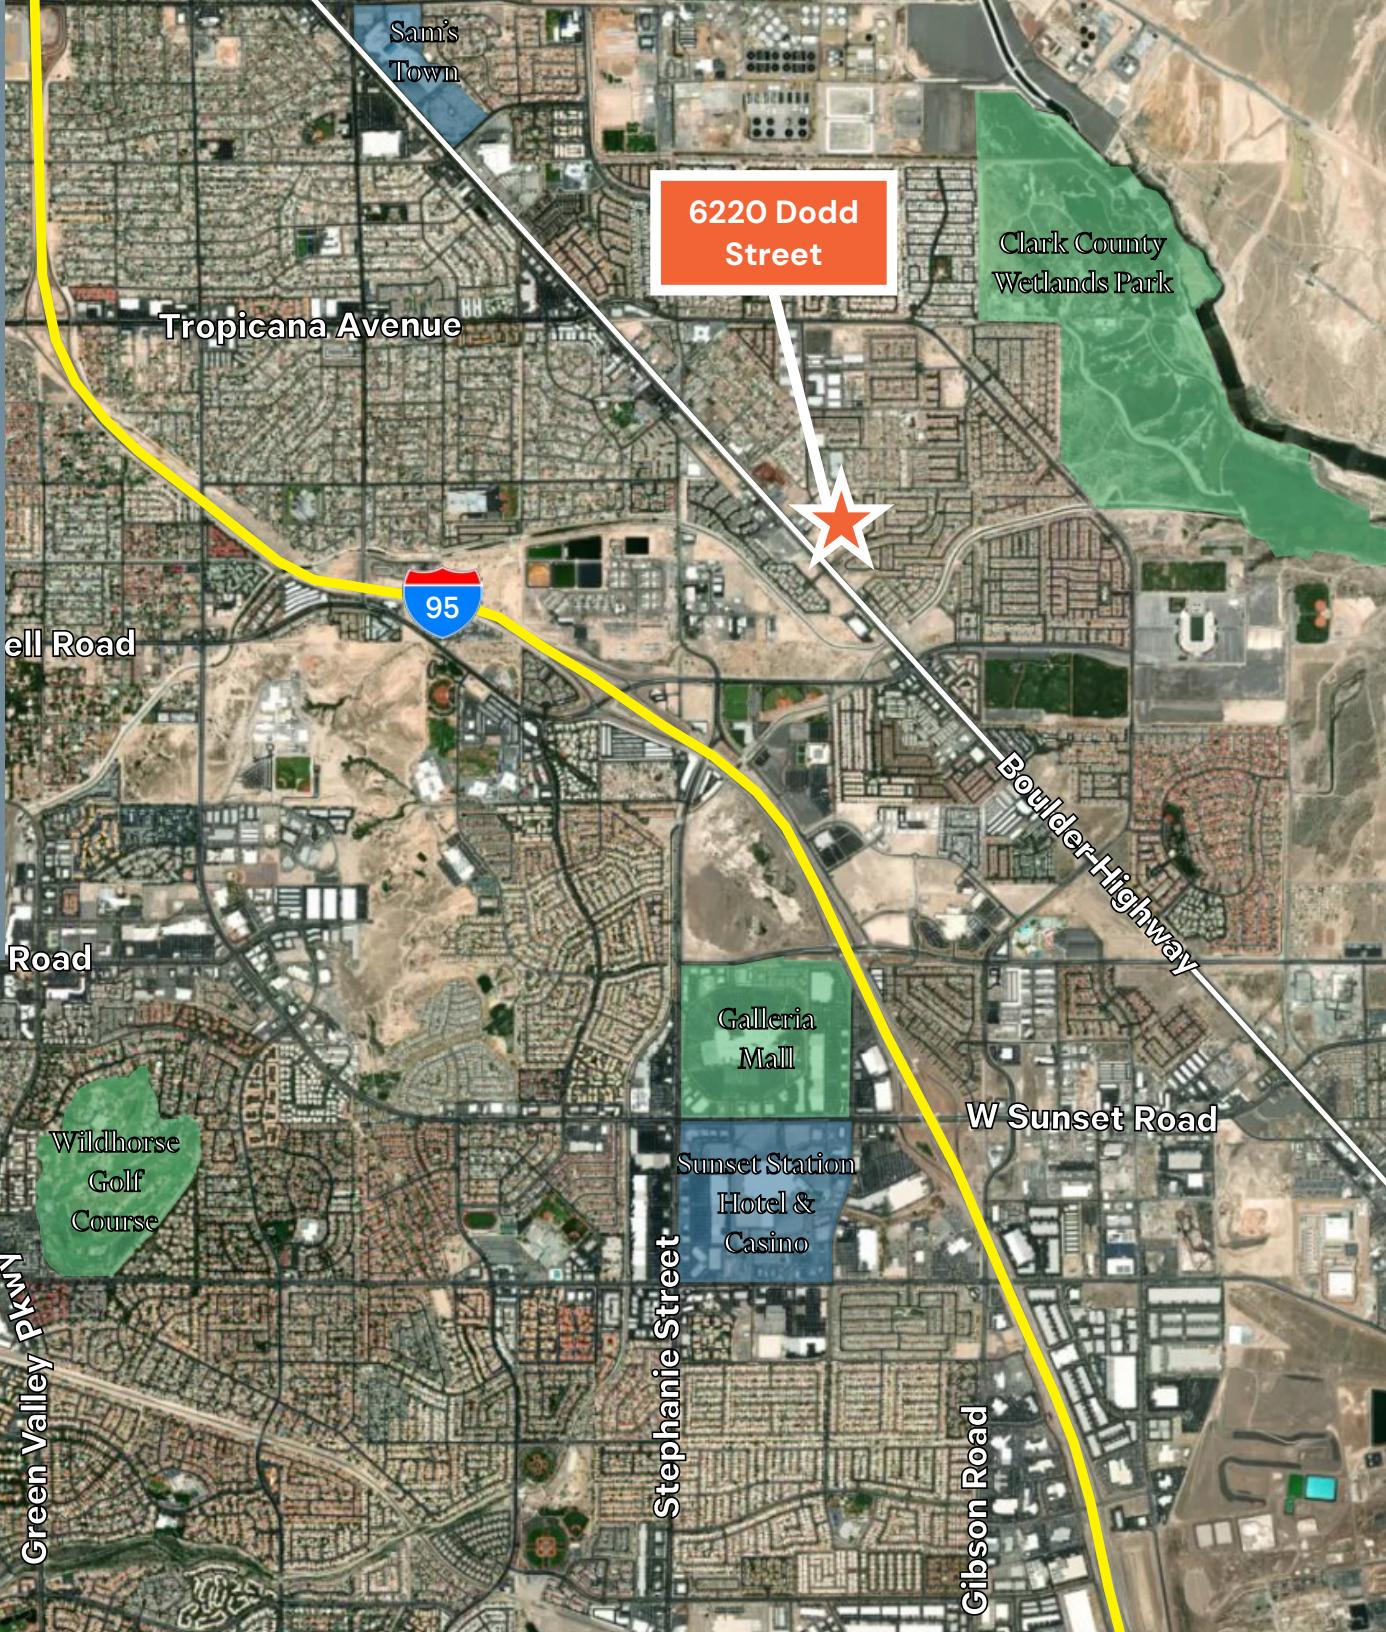



6220 Dodd Street

**FOR LEASE
5,100 SF**

LAS VEGAS, NV 89122

ALEX STANISIC, SIOR

First Vice President
+1 702 369 4874
alex.stanisic@cbre.com
Lic. # S.0179950

KYLE KIRCHMEIER

Senior Associate
+1 702 369 4862
kyle.kirchmeier@cbre.com
Lic. # S.0197013

CBRE

© 2025 CBRE, Inc. All rights reserved. This information has been obtained from sources believed reliable but has not been verified for accuracy or completeness. CBRE, Inc. makes no guarantee, representation or warranty and accepts no responsibility or liability as to the accuracy, completeness, or reliability of the information contained herein. You should conduct a careful, independent investigation of the property and verify all information. Any reliance on this information is solely at your own risk. CBRE and the CBRE logo are service marks of CBRE, Inc. All other marks displayed on this document are the property of their respective owners, and the use of such marks does not imply any affiliation with or endorsement of CBRE. Photos herein are the property of their respective owners. Use of these images without the express written consent of the owner is prohibited.