


71'-10"

16'-0" X 7'-0" PL WOOD DOOR

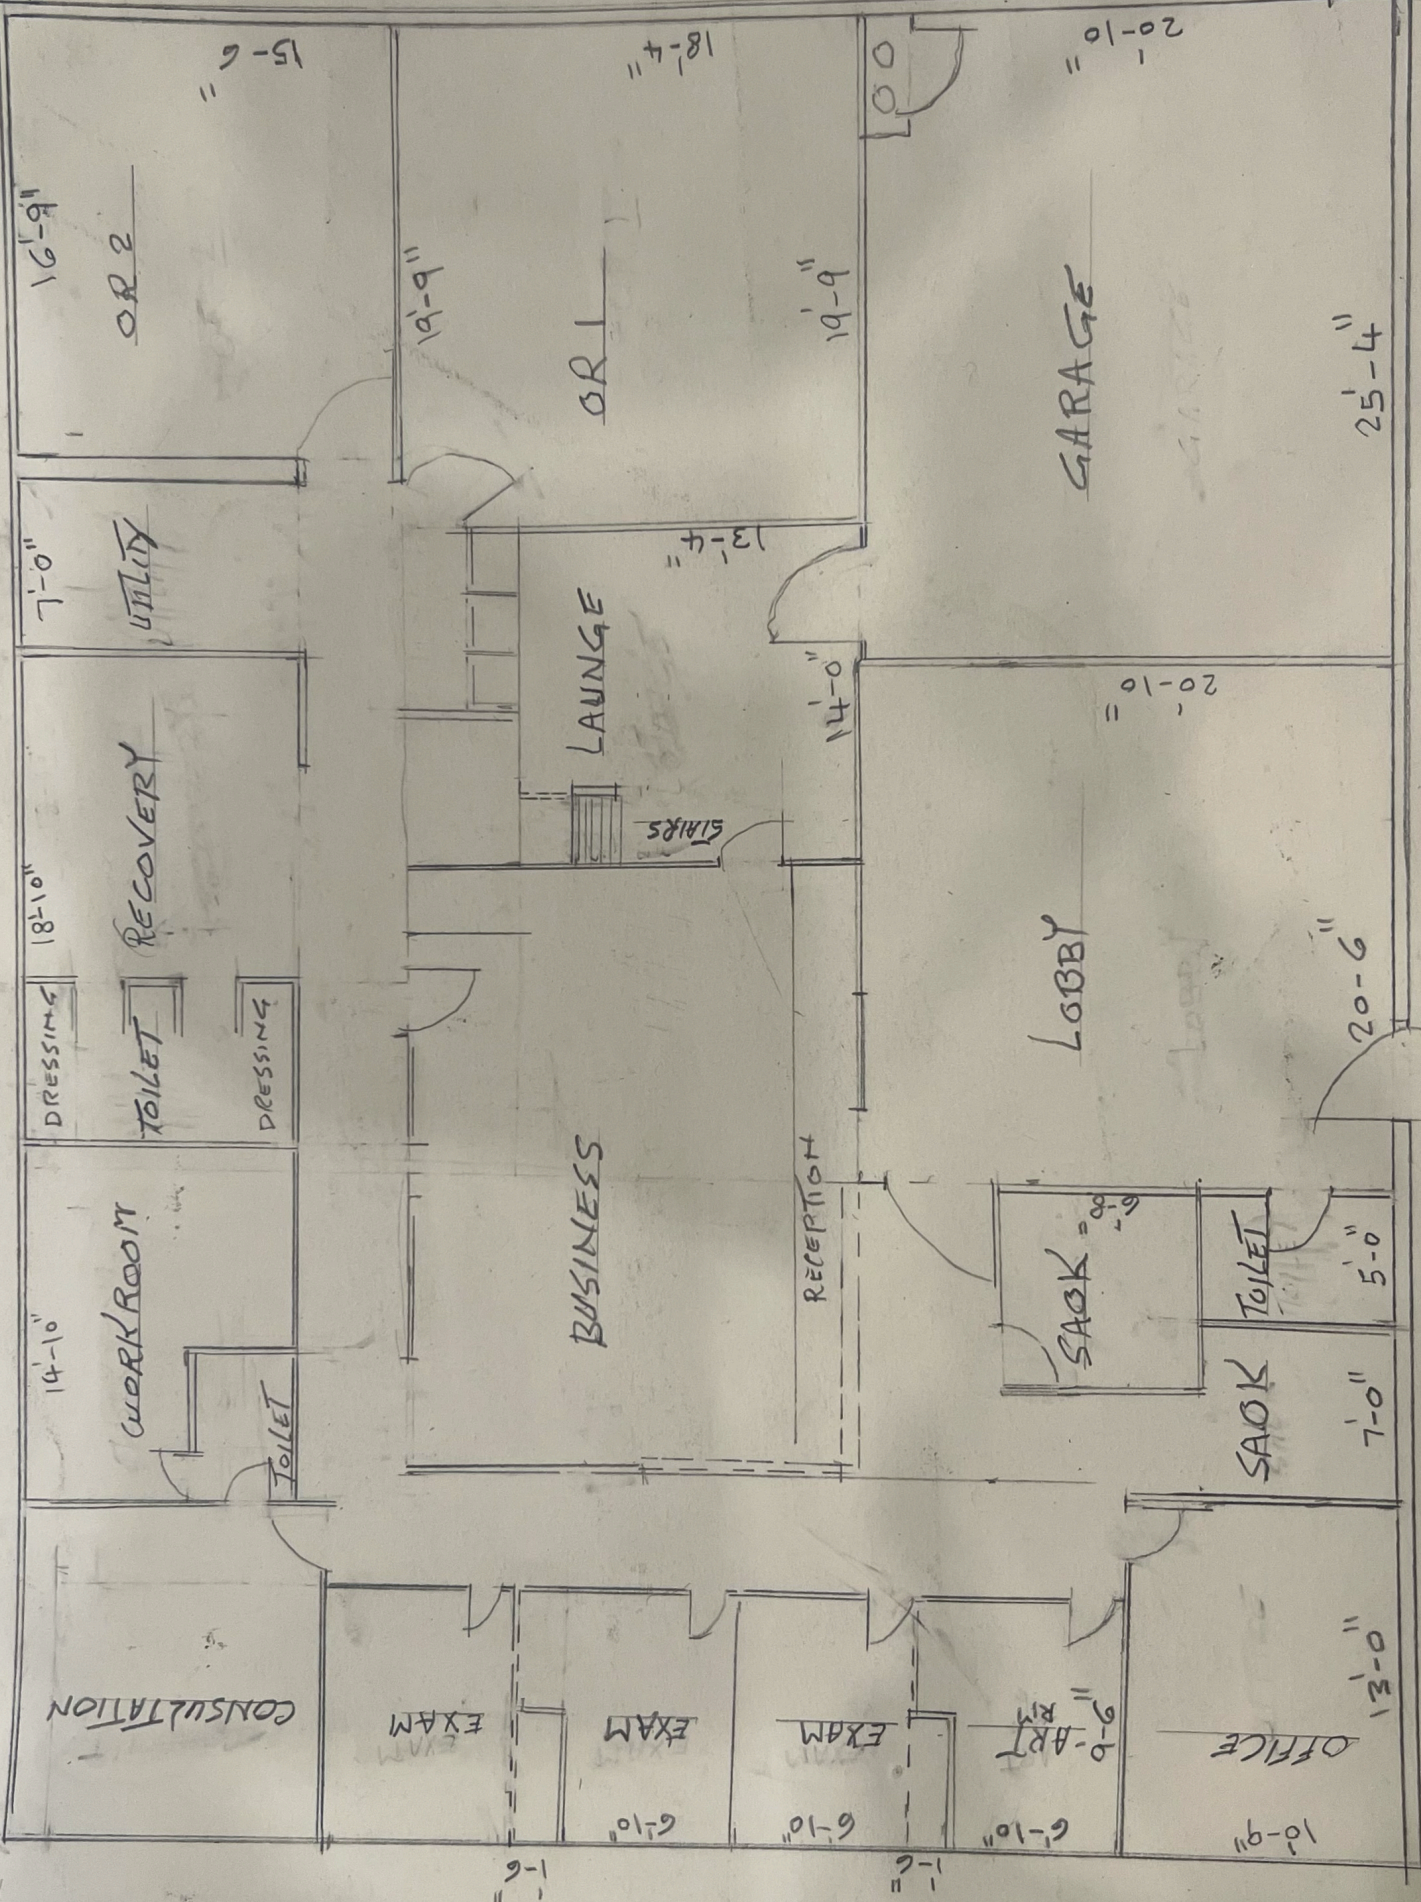

54'-10"