


8	HYDRANGEA QUANCIFIOLIA Oakland Hydrangea	2 gallon	
55	JUNIPERUS SAM HOSE Sam Hose Juniper	2 gallon	
4	PYRUS CAL. ARISTOCRAT Aristocrat Pears	2" cal.	Matching
15	SPIREA & BUN. ANTHONY WATER A.W. Spirea	2 gallon	
11	TAXUS CUSP. CAPITATA Cap Yew	3'-4'	
120	TAXUS DEWSPERMIS CAPITATA Dewee Spreading Yew	2 gallon	
75	THUJA OCCIDENTALIS Northern White Cedar	6'-8'	8' O.C.
2	QUERCUS ALBA White Oak	2-2 1/2" cal.	Matching
6	QUERCUS ROBUR FASTIGIATA English Columnar	2-2 1/2" cal.	

- PLANTINGS FOR WETLAND MITIGATION AREA
 CLUSTER OF 4 PLANTS:
 2-VIBURNUM DENTATUM
 Arrow-Wood
 2-ILEX VERTICILLATA
 Winterberry (24"-36" IN HEIGHT AFTER PLANTING)
 CLUSTER OF 4 PLANTS:
 2-VACCINIUM CORTYMOSSUM
 Highbush Blueberry
 2-CORNUS AMOMUM
 Silky Dogwood (24"-36" IN HEIGHT AFTER PLANTING)
 CLUSTERS ARE TO BE 10' TO 12' APART (ON CENTER)

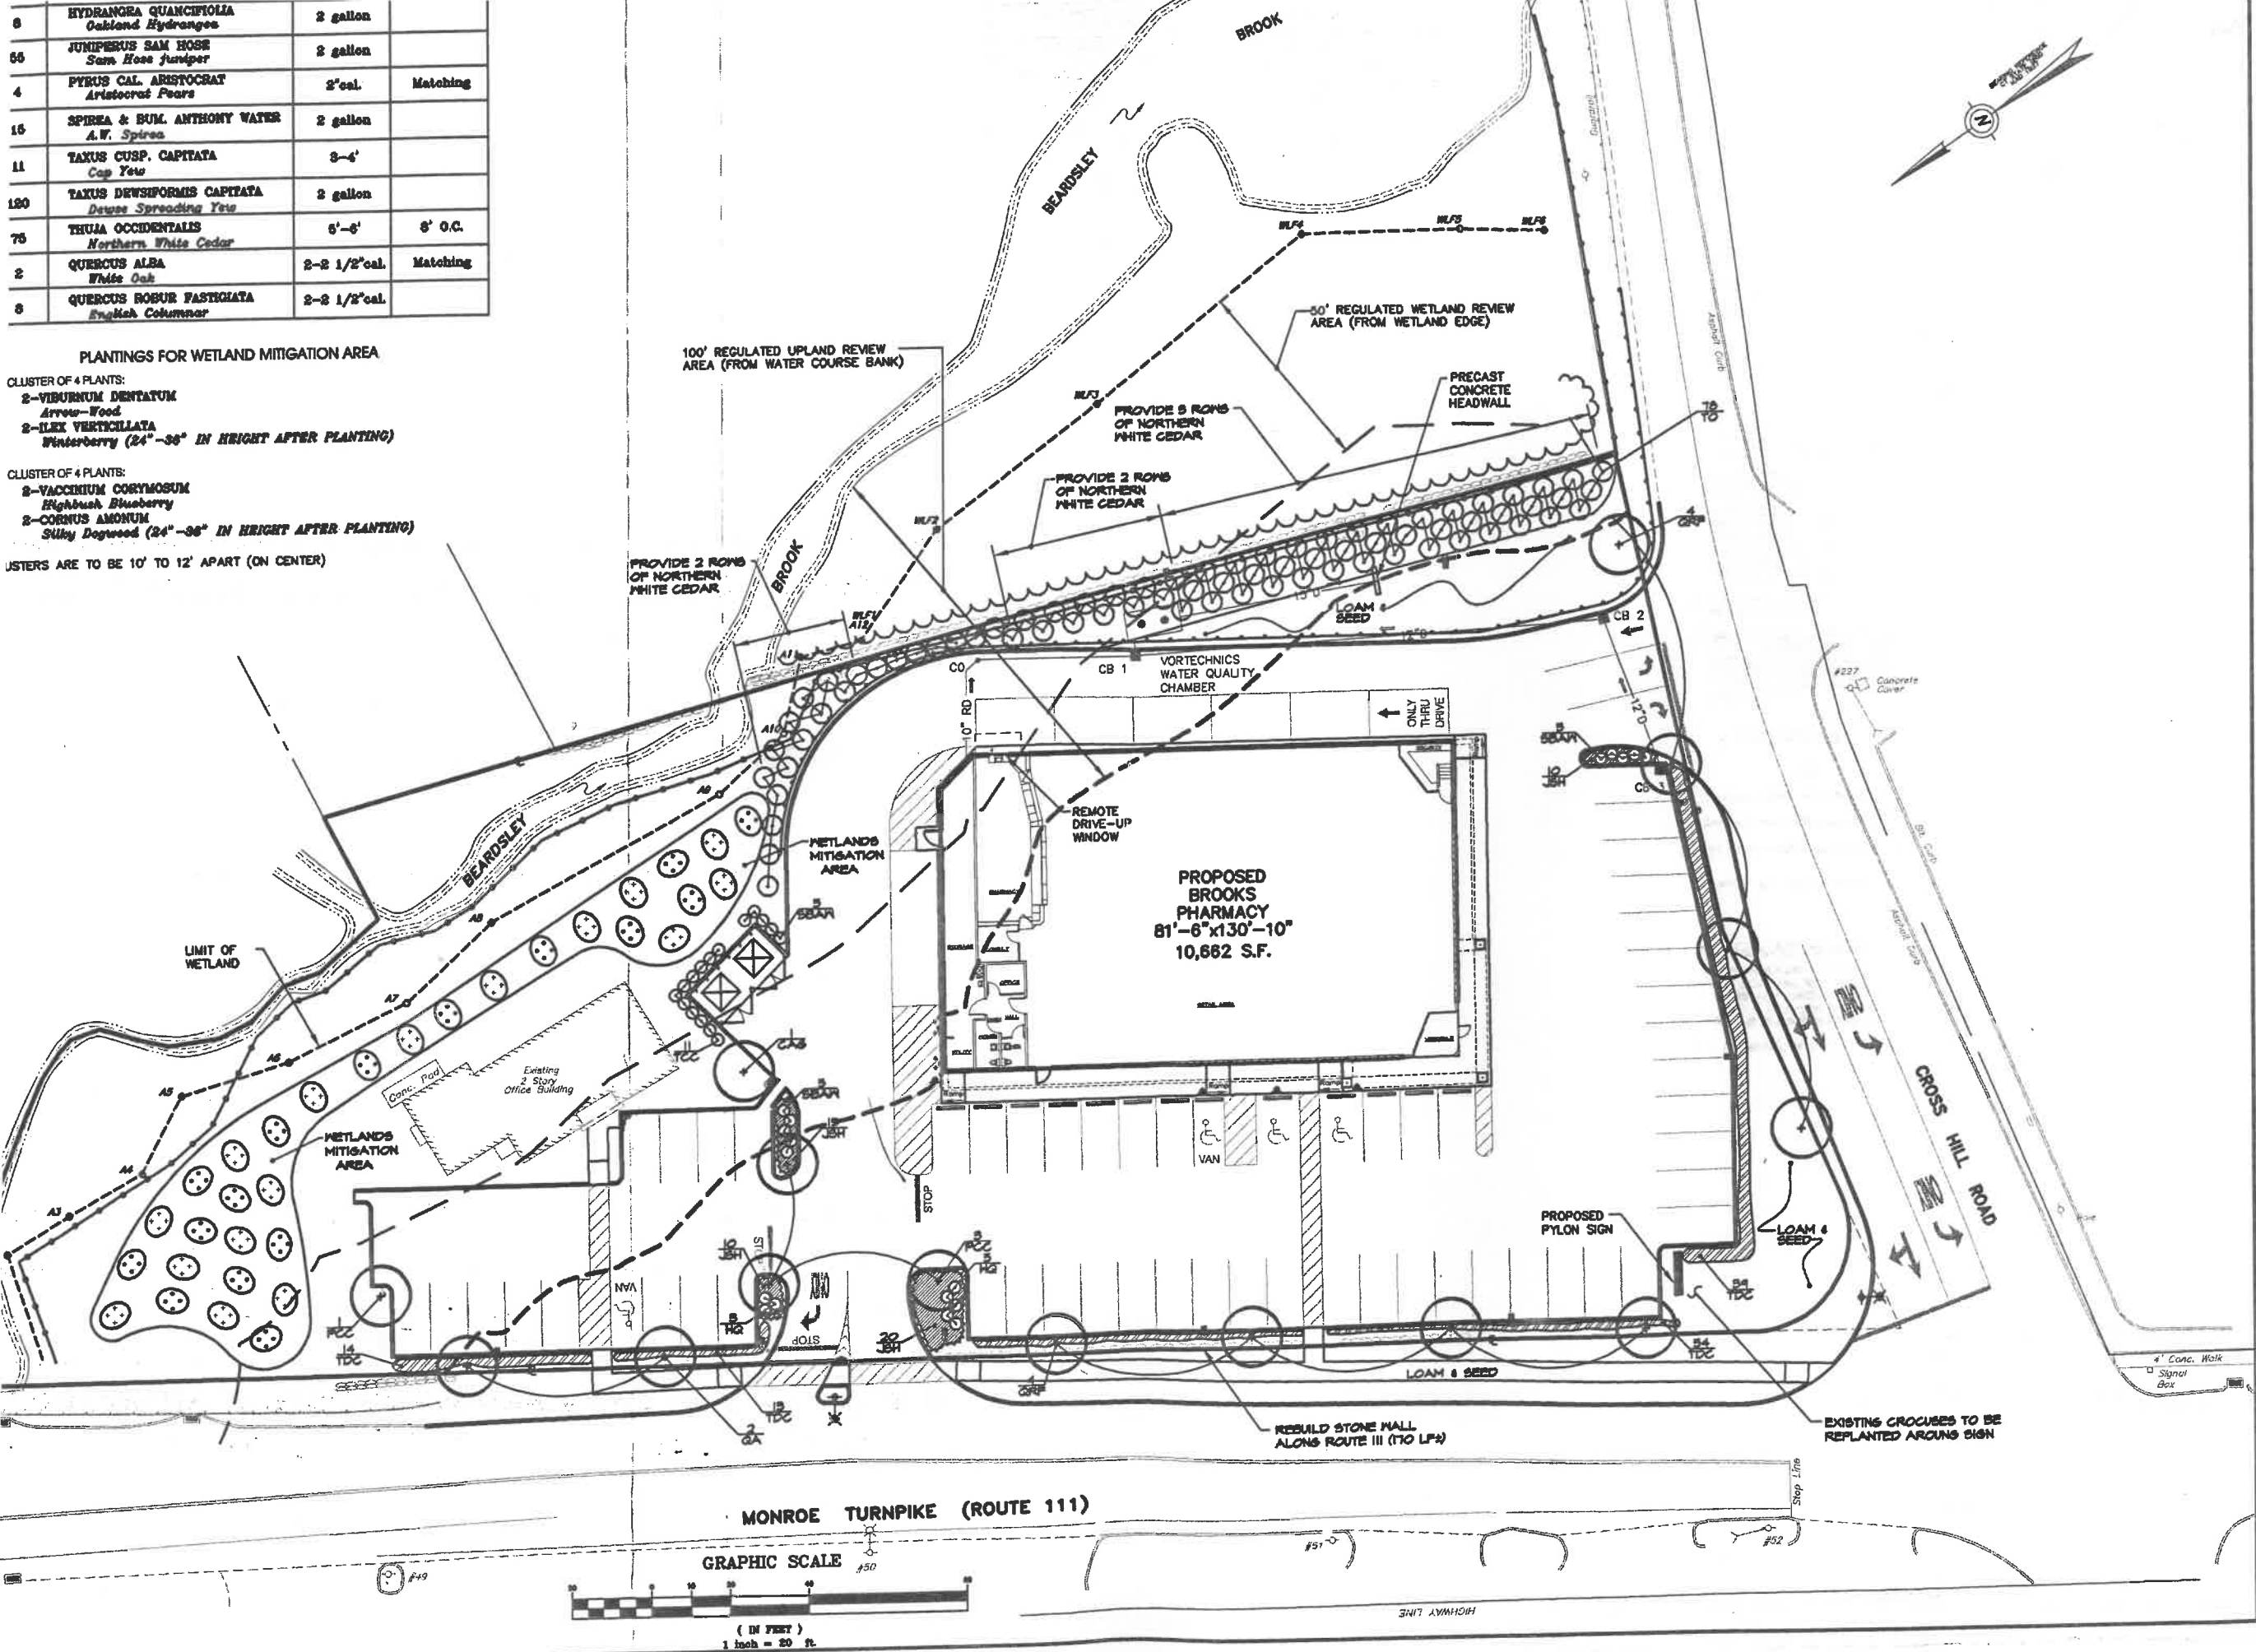

ENGINEERING, INC.
 151 Centerville Road
 Warwick, Rhode Island 02888
 Phone: (401) 738-6880 • Fax: (401) 738-8157
 Email: cal@crossmaneng.com

BRIAN KING

BECKMAN • WEREMAY
 LTD
 Land Planning • Landscape Architecture • Garden Design
 26 Brown Street, Unit 200 • Woburn, MA 02462
 (617) 254-1000

REVISIONS		
NUMBER	REMARKS	DATE
1	100' REGULATED AREA	04/23/02
2	PARKING	05/10/02

ASSESSOR'S MAP 39
 PARCELS 60 & 61
 ZONING DISTRICT:
 DESIGN BUSINESS DISTRICT 2 (DB2)
 RESIDENTIAL & FARMING DISTRICT C (RC)

NOT FOR CONSTRUCTION
 PROJECT TITLE
 MONROE BRANCH
 STORE #
 506 MONROE TURNPIKE (ROUTE 111)
 MONROE, CT

DRAWING TITLE	
LANDSCAPE PLAN	
DATE	SCALE
APRIL, 2002	1"=20'
DRAWN BY	CHECKED BY
CEI	
PROJ. NO.	FILE
788	788-LAND.dwg
DRAWING NUMBER	
A1.11	
SHEET: 12 OF 23	