


DEMOLITION PLAN

1. Remove walls, doors, and fixtures as indicated.
2. Protect all adjacent surfaces to remain.
3. Coordinate demolition with field conditions.
4. No structural members to be removed.
5. Patch and make safe all remaining surfaces.

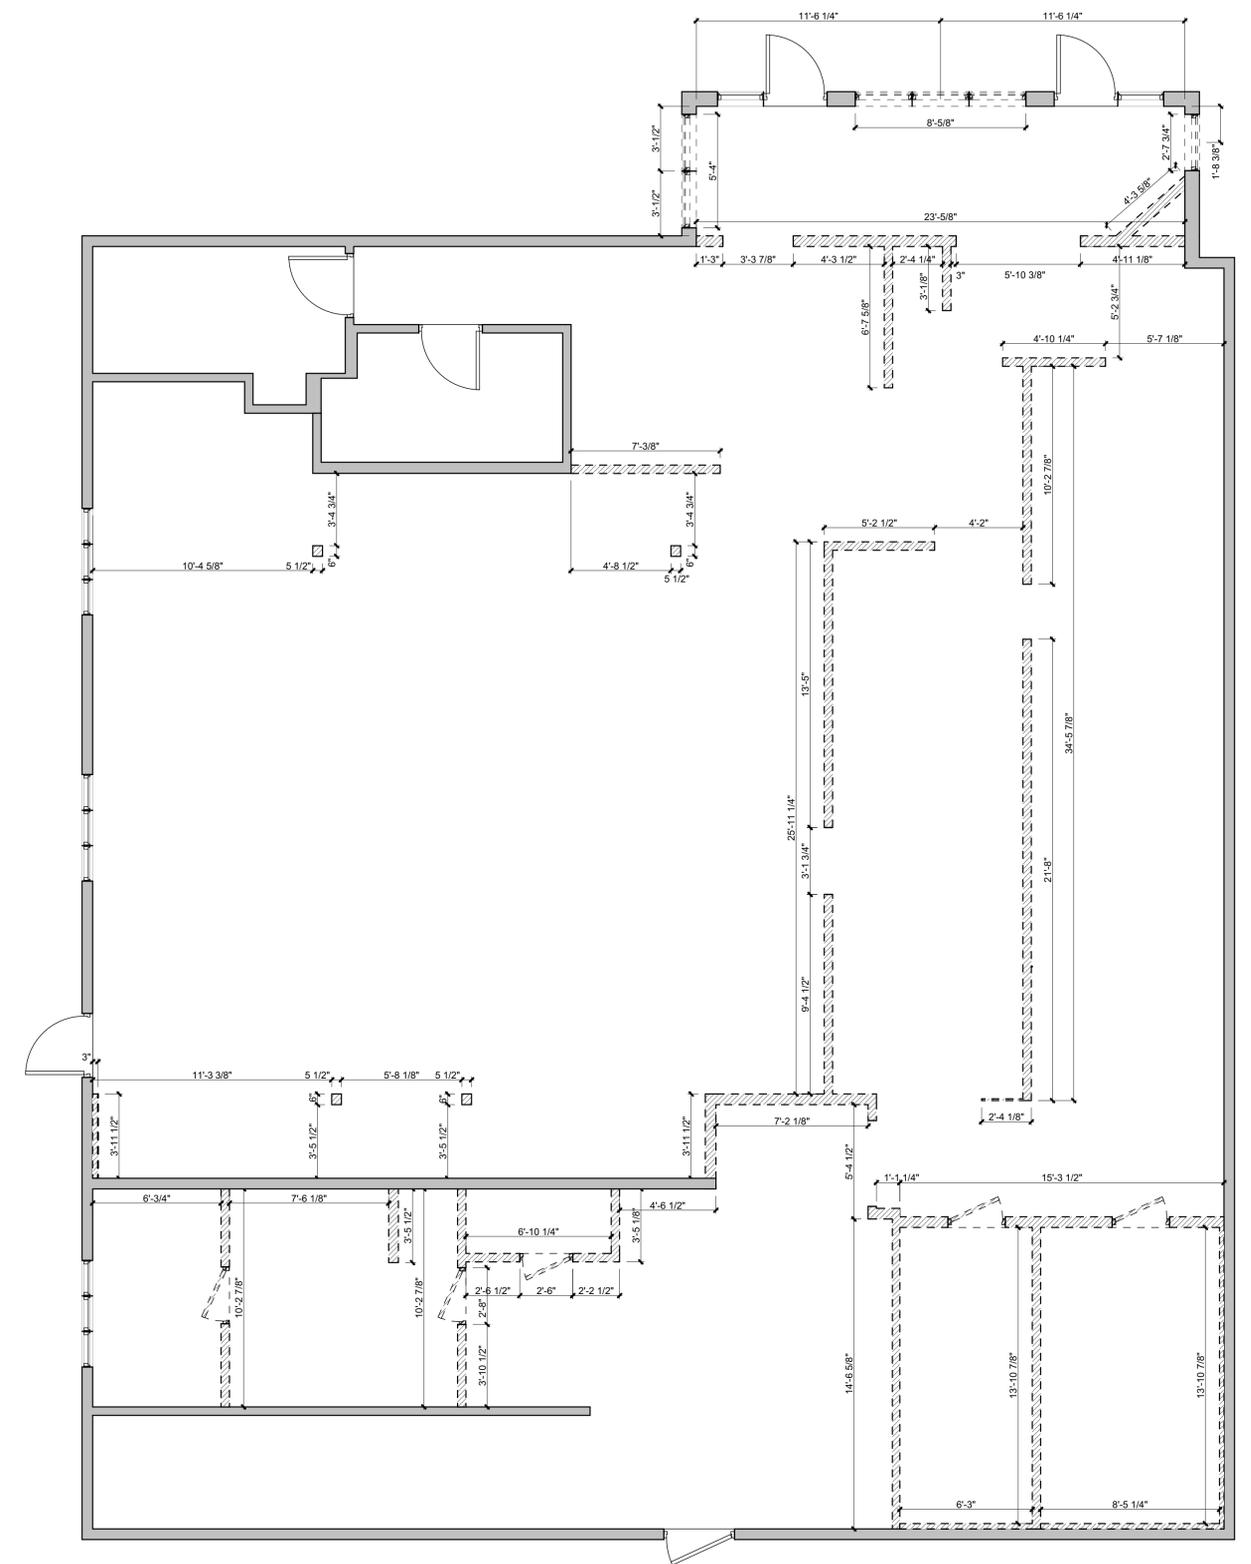

Demolition Plan

1/4" = 1'-0"

WALL TYPES LEGEND

- Existing Wall to Remain
- Wall to Be Demolished

Commercial Interior Demolition & White Box Plans

168 Easton Rd,
Horsham, PA 19044


REVISIONS		
MARK	DATE	DESCRIPTION

SHEET TITLE:
Demolition Plan

A-2.0

AFTER-DEMOLITION / WHITE BOX PLAN

1. Plan shows conditions after demolition.
2. No new construction is included in this scope.
3. Layout shown for reference only.
4. No change to existing means of egress.

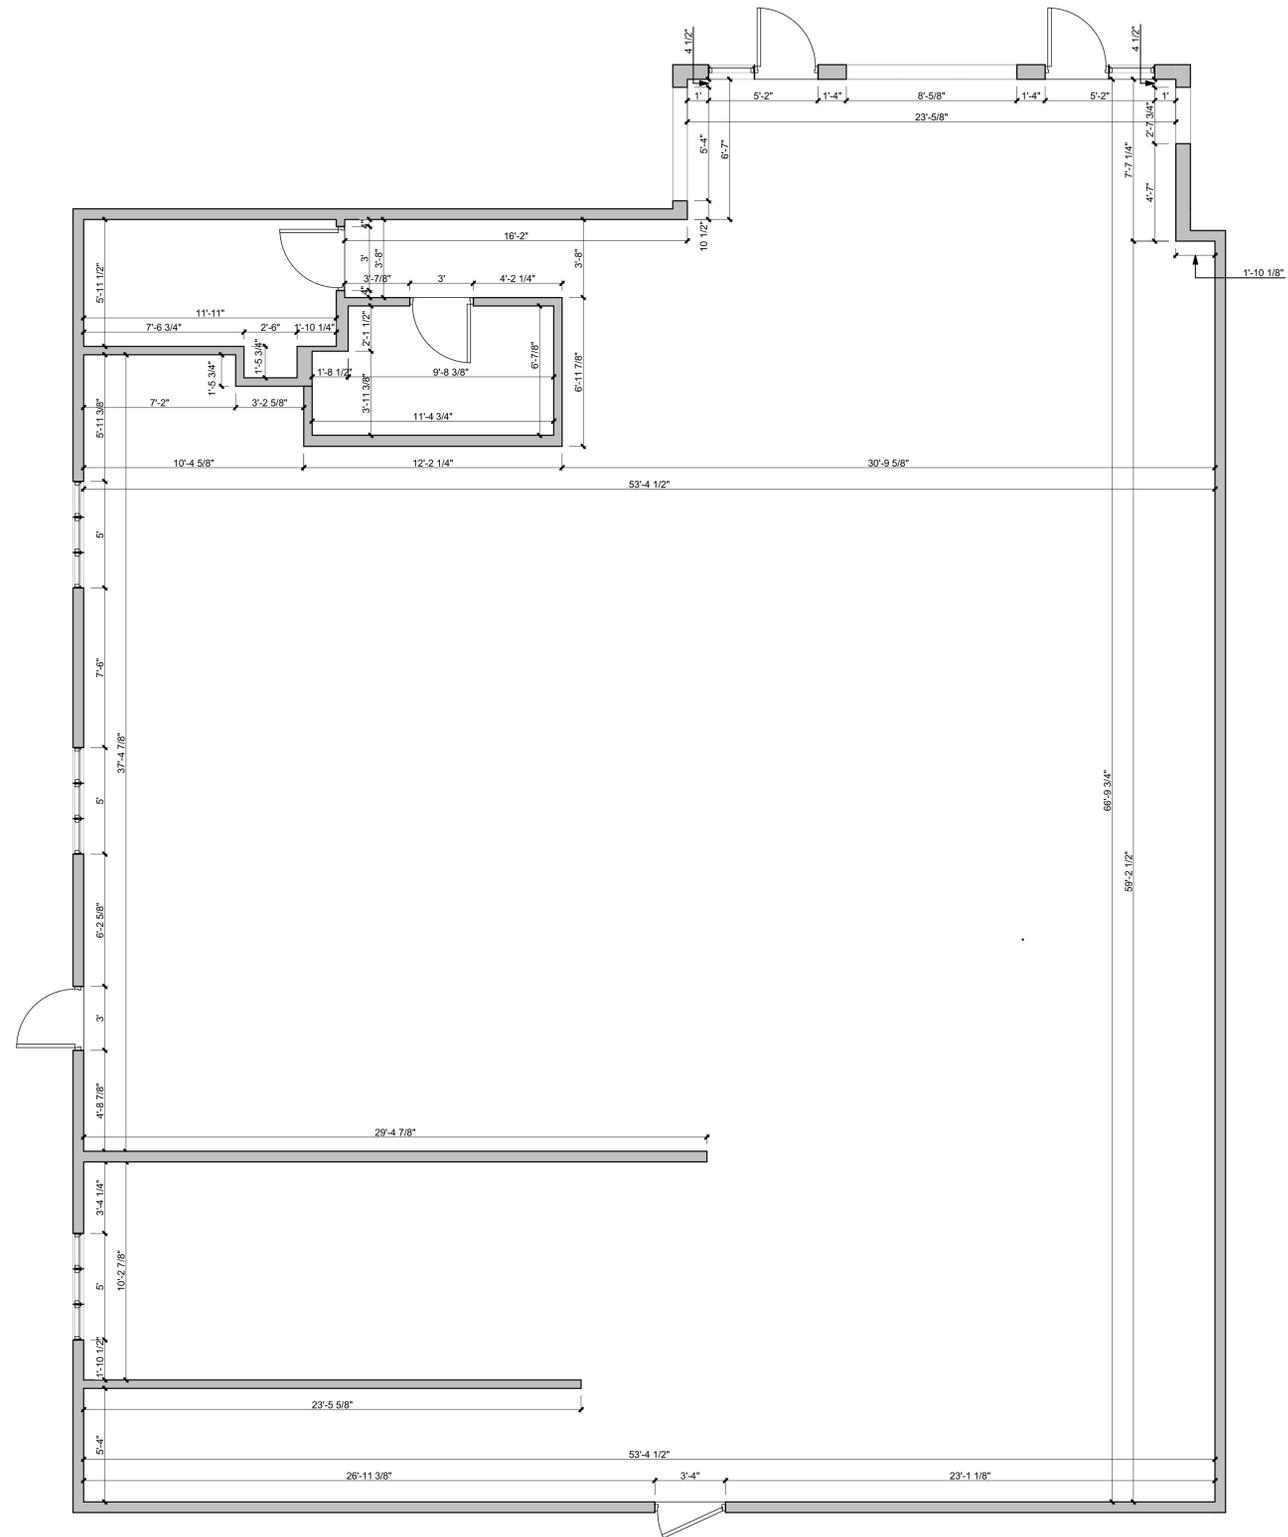

After Demolition Plan

1/4" = 1'-0"

**Commercial
Interior
Demolition &
White Box
Plans**

168 Easton Rd,
Horsham, PA 19044

REVISIONS

MARK	DATE	DESCRIPTION

SHEET TITLE:

After Demolition Plan

A-3.0