
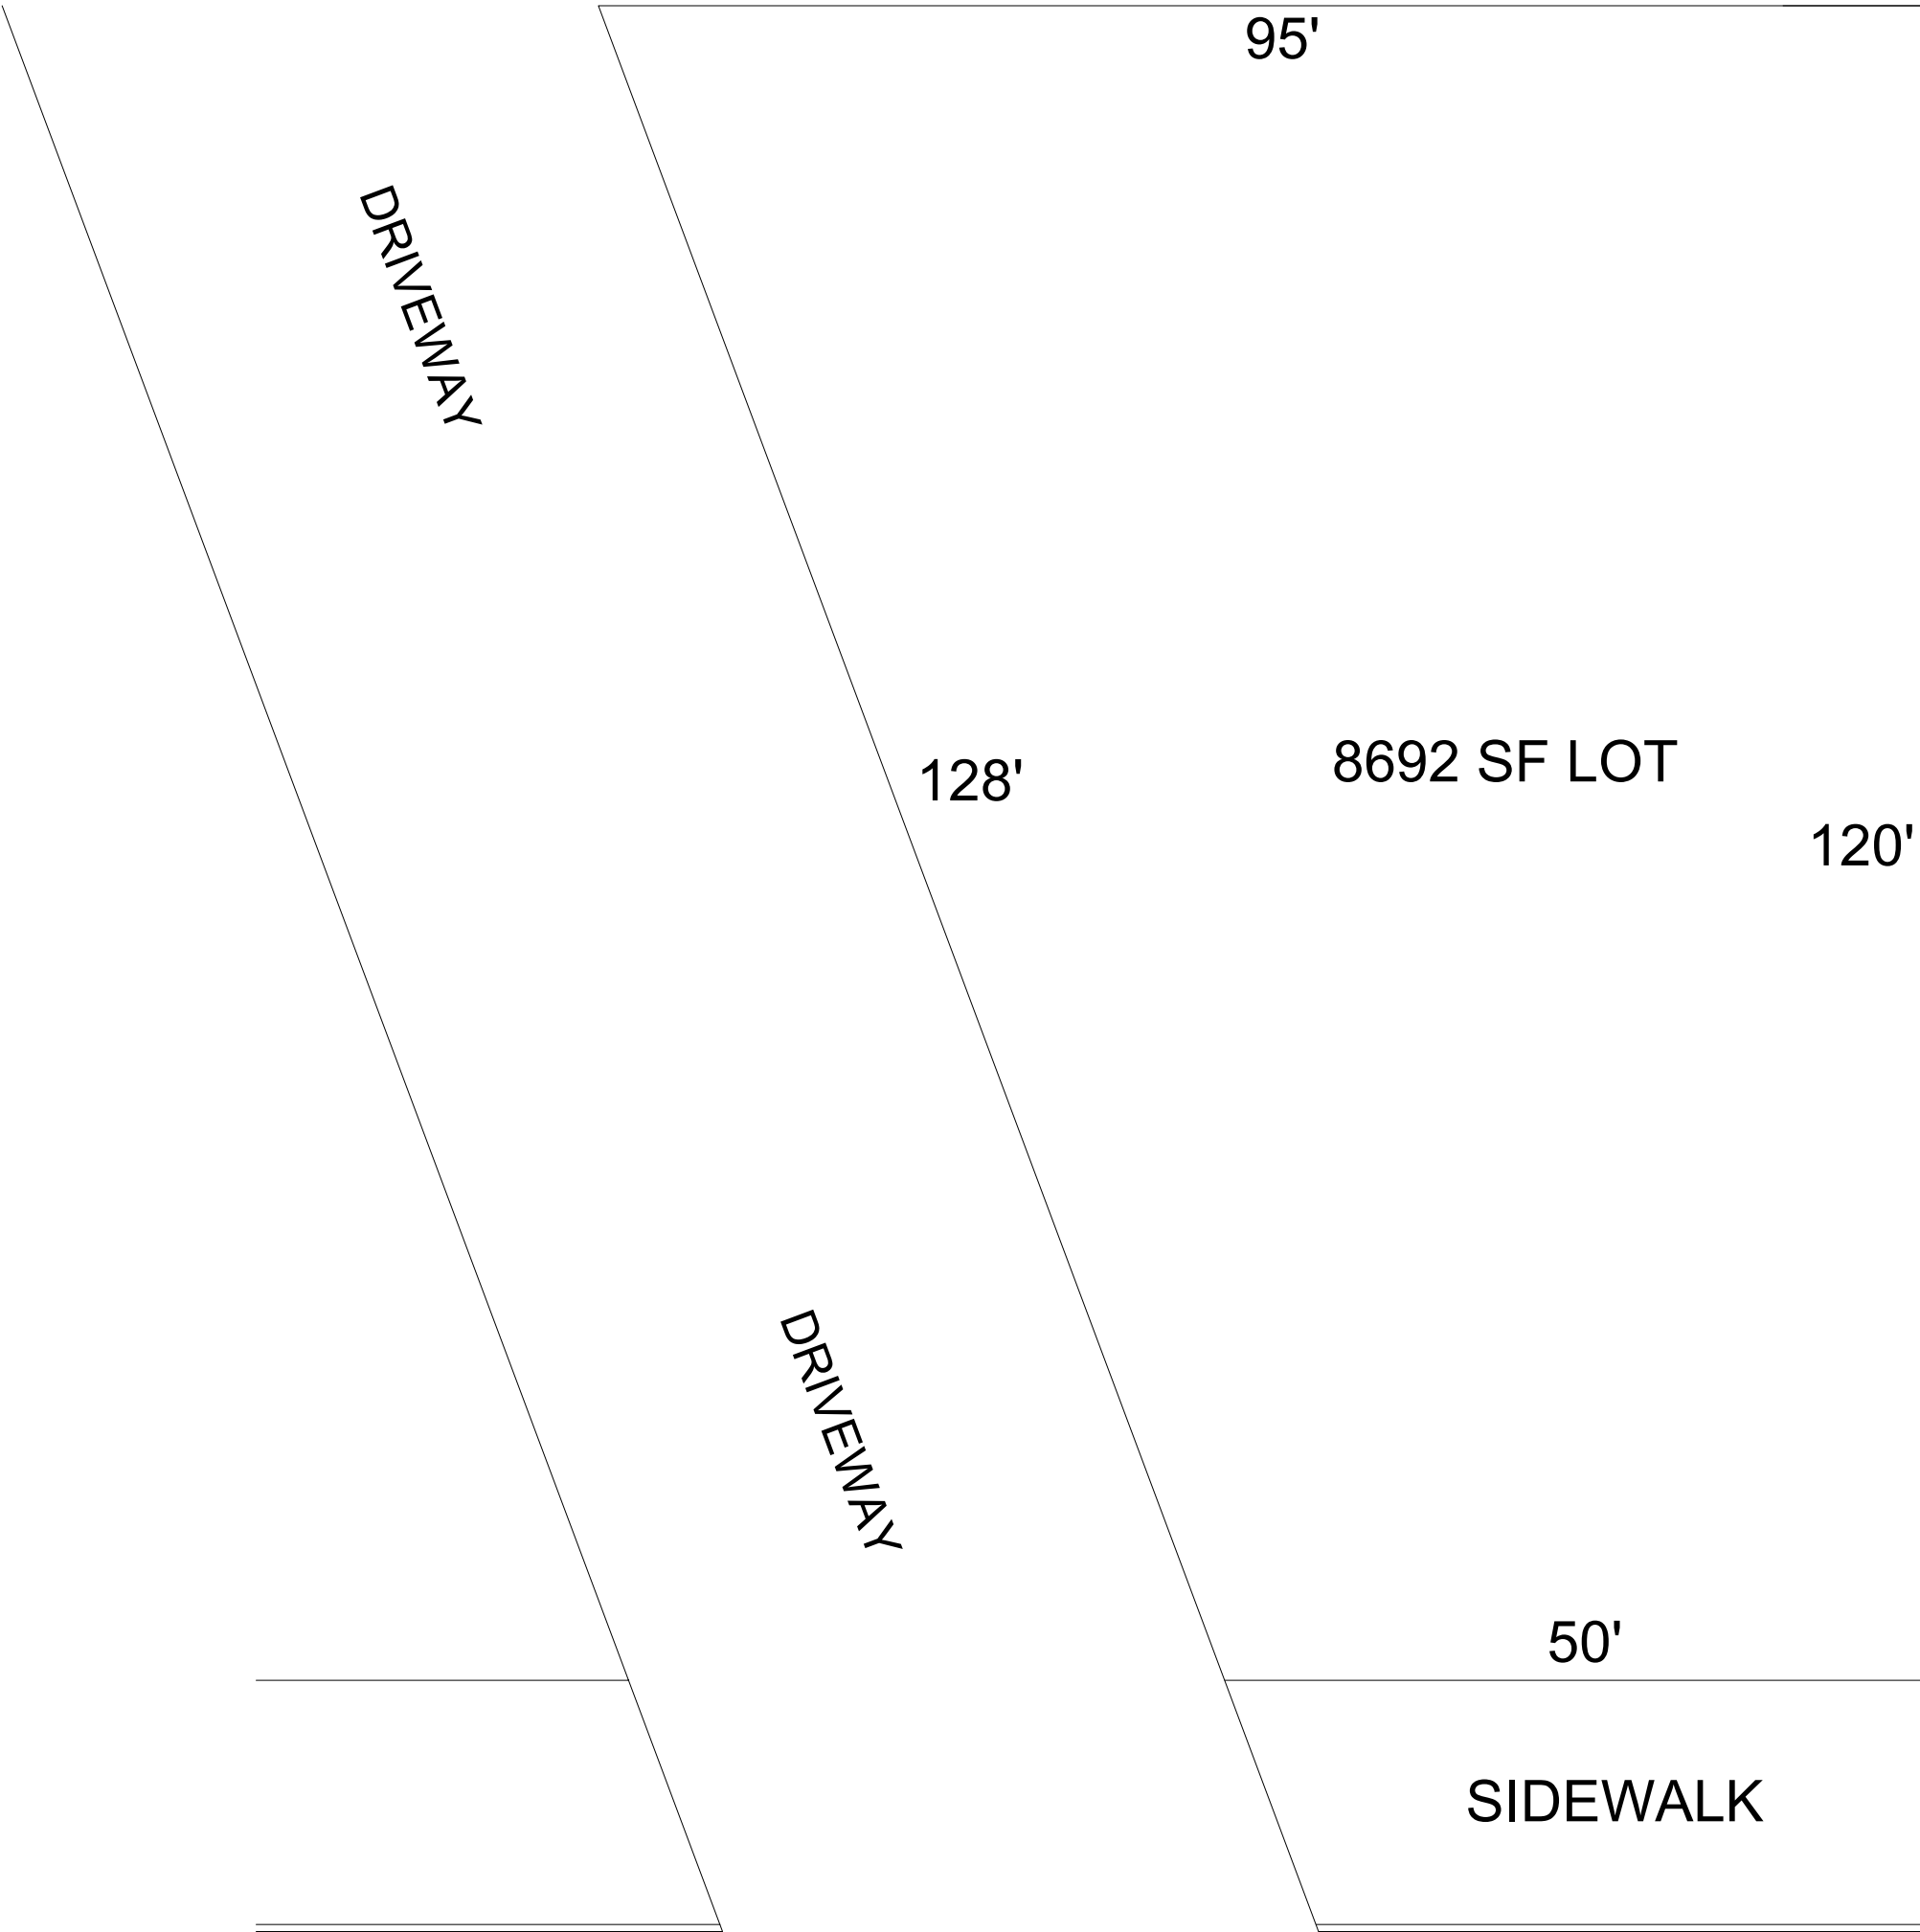


MARKETING

BLANK

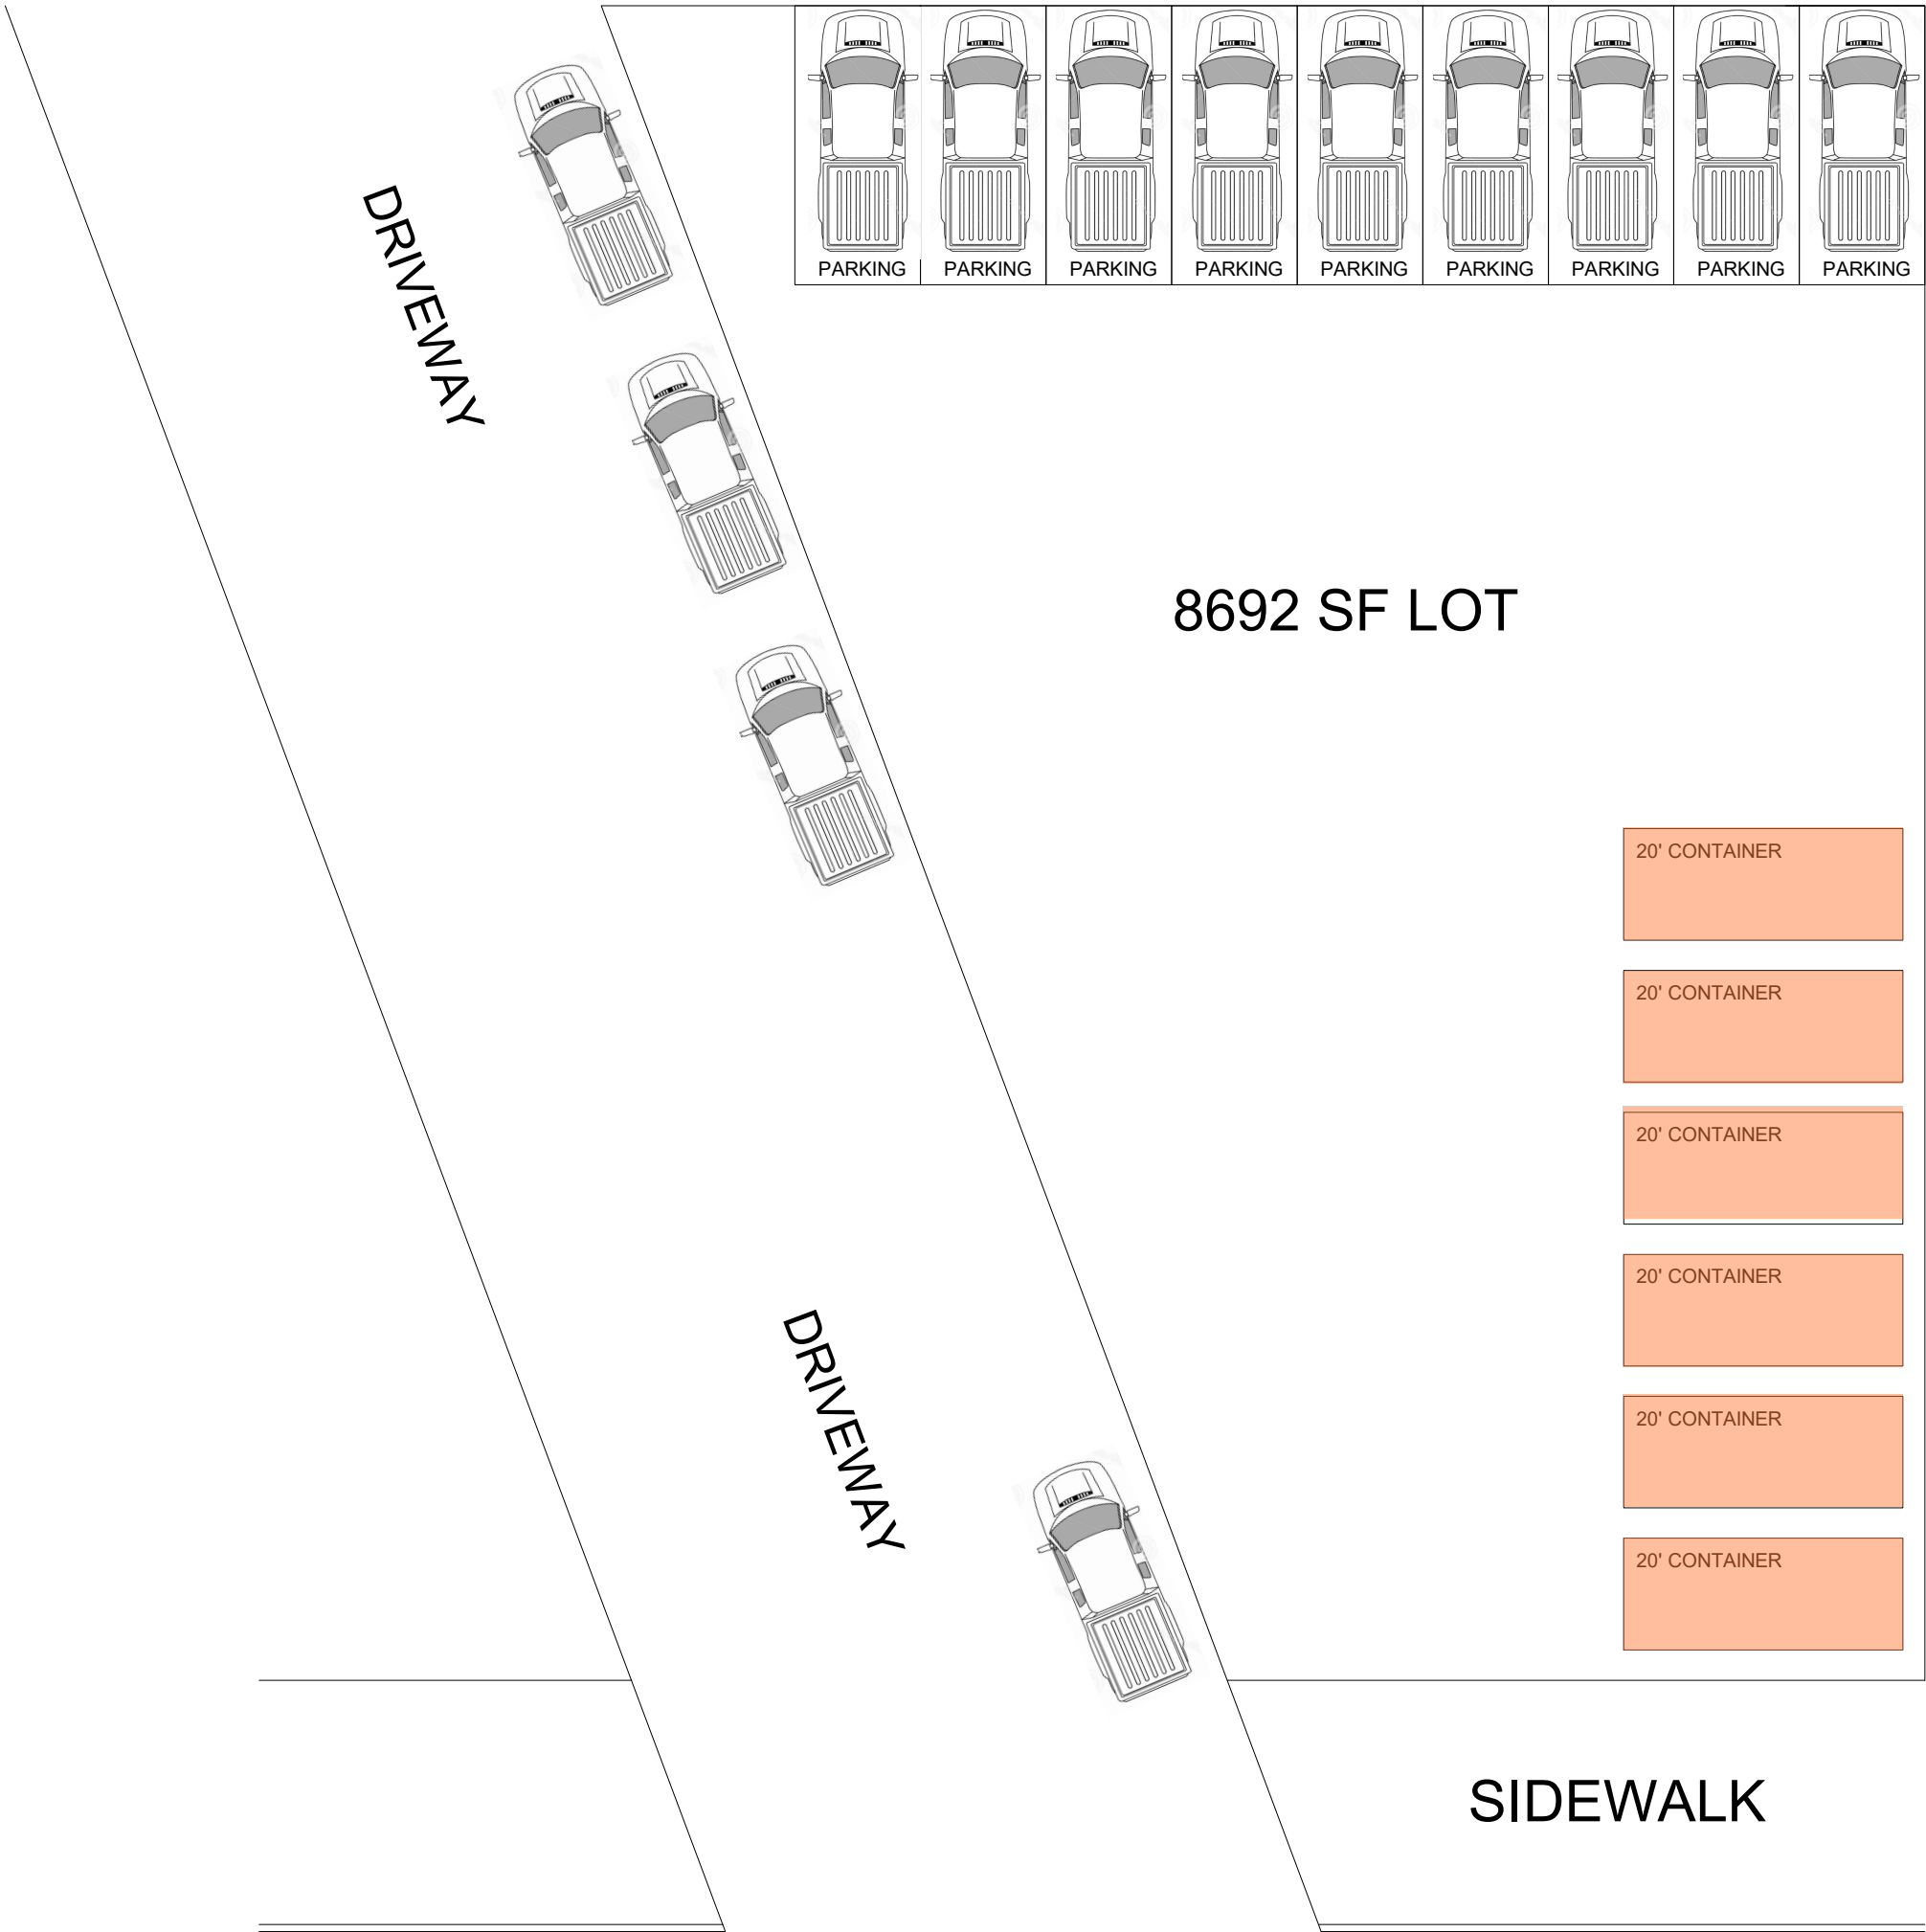

APPROVAL STAMP

DRAWN	AM	PROJECT SCHEMATIC LAYOUT 739 EARP STREET PHILA PA 19147	DRAWING TITLE	DWG. NO. A-1	REVISION			ENGINEER
CHECKED	AM		SCHEMATIC LAYOUT		0 - CLIENT REVIEW			A2 DESIGN GROUP 5115 ROCHELLE AVE, #1F PHILADELPHIA PA 19128 ANDREW@A2-DESIGNGROUP.COM 267.628.3710
SCALE	AS INDICATED							
DATE	08/29/2025							