

FOR LEASE

LAS VEGAS NV, 89118

4510 W. HACIENDA

**±5,778 SF INDUSTRIAL
BUILDING WITH FENCED YARD**

LAUREN WILLMORE

Senior Associate
+1 702 369 4825
lauren.willmore@cbre.com
Lic. # S.0188698

MIKE WILLMORE

Senior Associate
+1 702 369 4823
mike.willmore@cbre.com
Lic. # S.0183520

ALEX STANISIC, SIOR

First Vice President
+1 702 369 4874
alex.stanisic@cbre.com
Lic. # S.0179950

KYLE KIRCHMEIER

Senior Associate
+1 702 369 4862
kyle.kirchmeier@cbre.com
Lic. # S.0197013

CBRE

PROPERTY HIGHLIGHTS

This commercial property, located at 4510 W. Hacienda Avenue in the desirable Southwest submarket, offers direct frontage on Hacienda and excellent access to the I-15 and Las Vegas Strip. Built in 1998 and meticulously maintained, it is Zoned (IL) and features three private offices, two restrooms, a reception area, open-plan office space, a kitchenette, skylights, and private fenced yard making it highly versatile for various business operations.



±5,778 SF Industrial Building



±1,000 SF HVAC Office



400 amps, 120/208 v,
3-Phase Power



±4,778 SF Evap-Cooled Warehouse



APN: 162-30-210-009




Two (2) 12' x 14' Grade Level loading doors

Lease Rate: \$1.55/SF (NNN)

CAMs: \$0.18/SF


Total Monthly: \$9,995.94

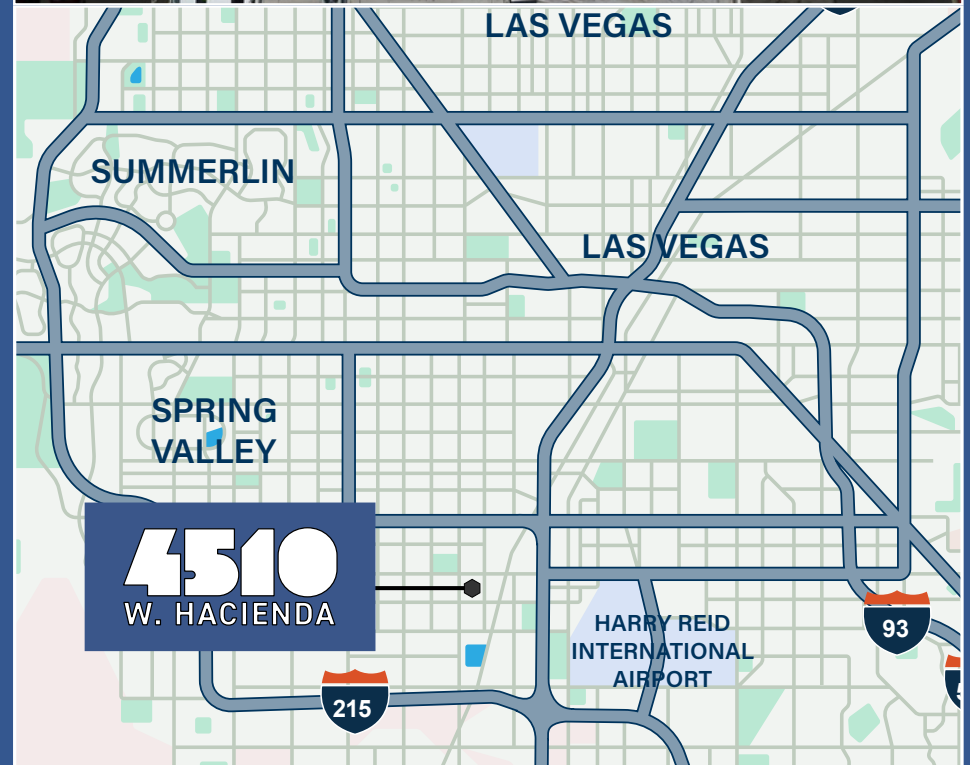


FLOOR PLAN

▲ = Grade level Door

Not To Scale. For Illustration Purposes Only.

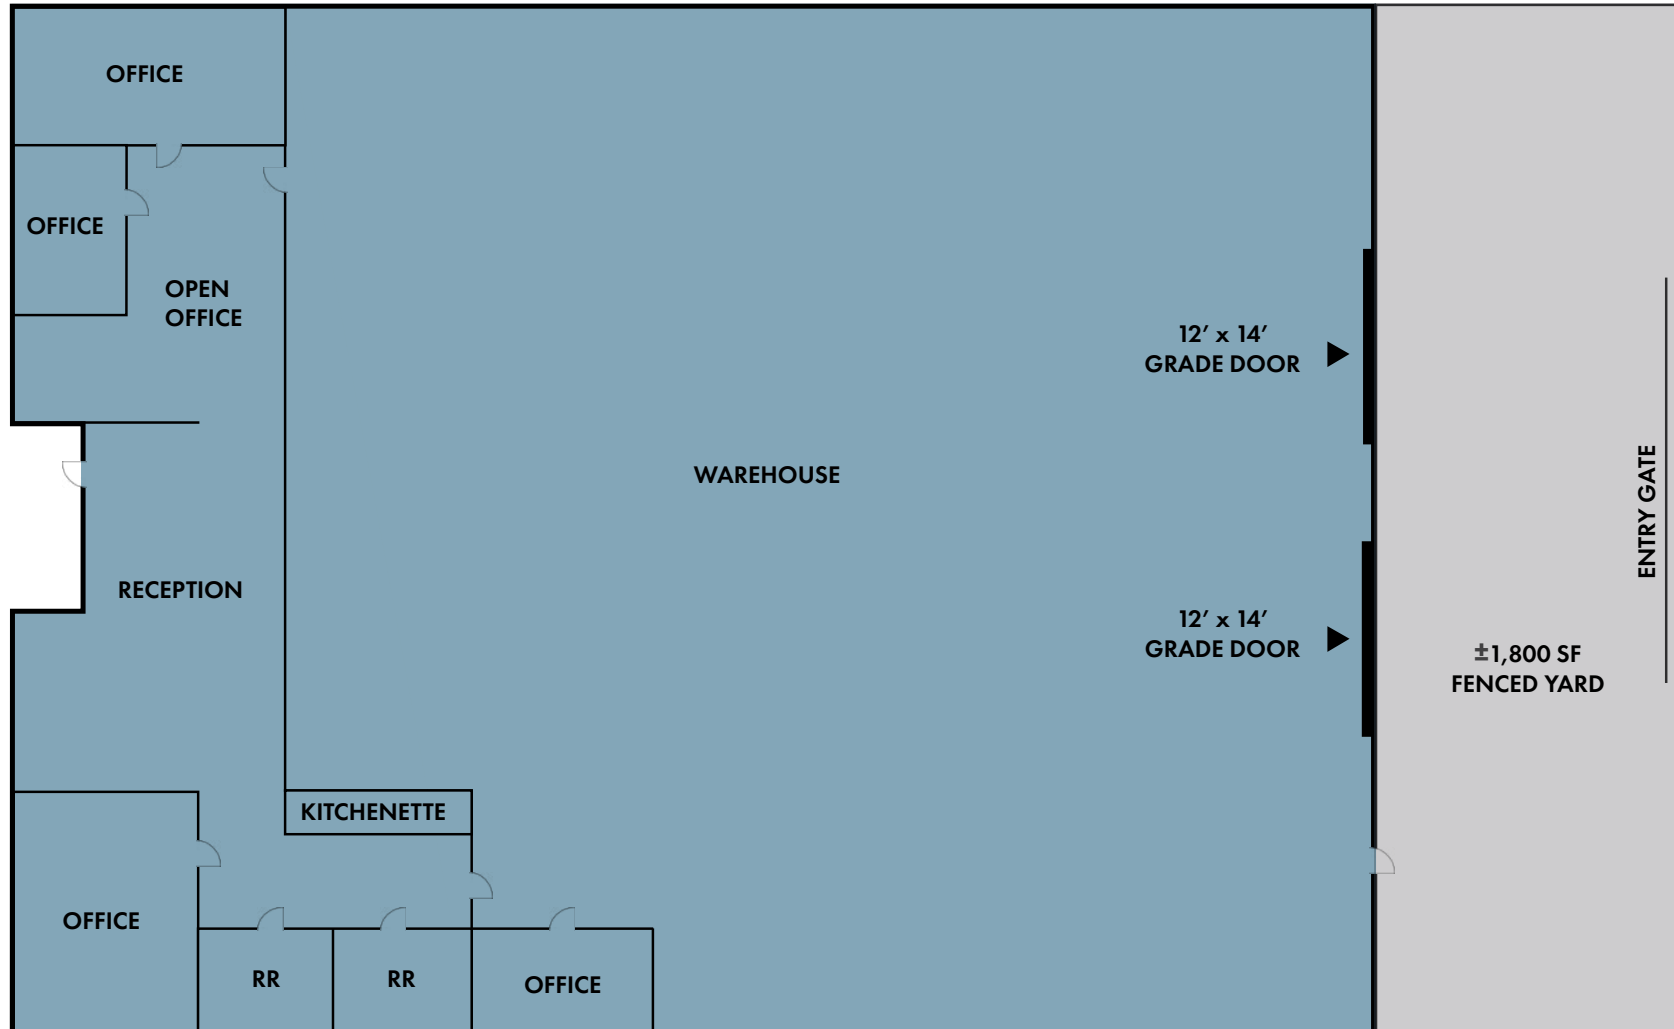

PROPERTY PHOTOS

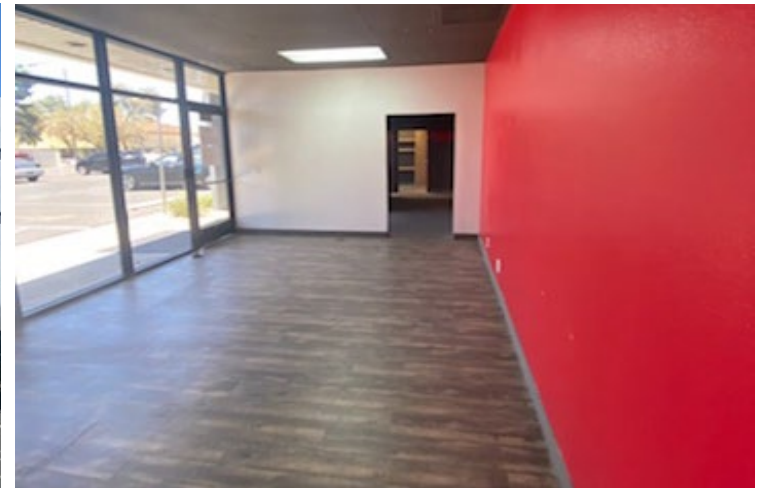

AERIAL PHOTOS



4510 W. HACIENDA AVENUE | LAS VEGAS, NV 89118

4510 W. HACIENDA

±5,778 SF INDUSTRIAL
BUILDING WITH FENCED YARD



LAUREN WILLMORE

Senior Associate
+1 702 369 4825
lauren.willmore@cbre.com
Lic. # S.0188698

MIKE WILLMORE

Senior Associate
+1 702 369 4823
mike.willmore@cbre.com
Lic. # S.0183520

ALEX STANISIC, SIO

First Vice President
+1 702 369 4874
alex.stanisic@cbre.com
Lic. # S.0179950

KYLE KIRCHMEIER

Senior Associate
+1 702 369 4862
kyle.kirchmeier@cbre.com
Lic. # S.0197013

CBRE