



One Warburton Ave., Hastings-on-Hudson, NY



TOPO SURVEY

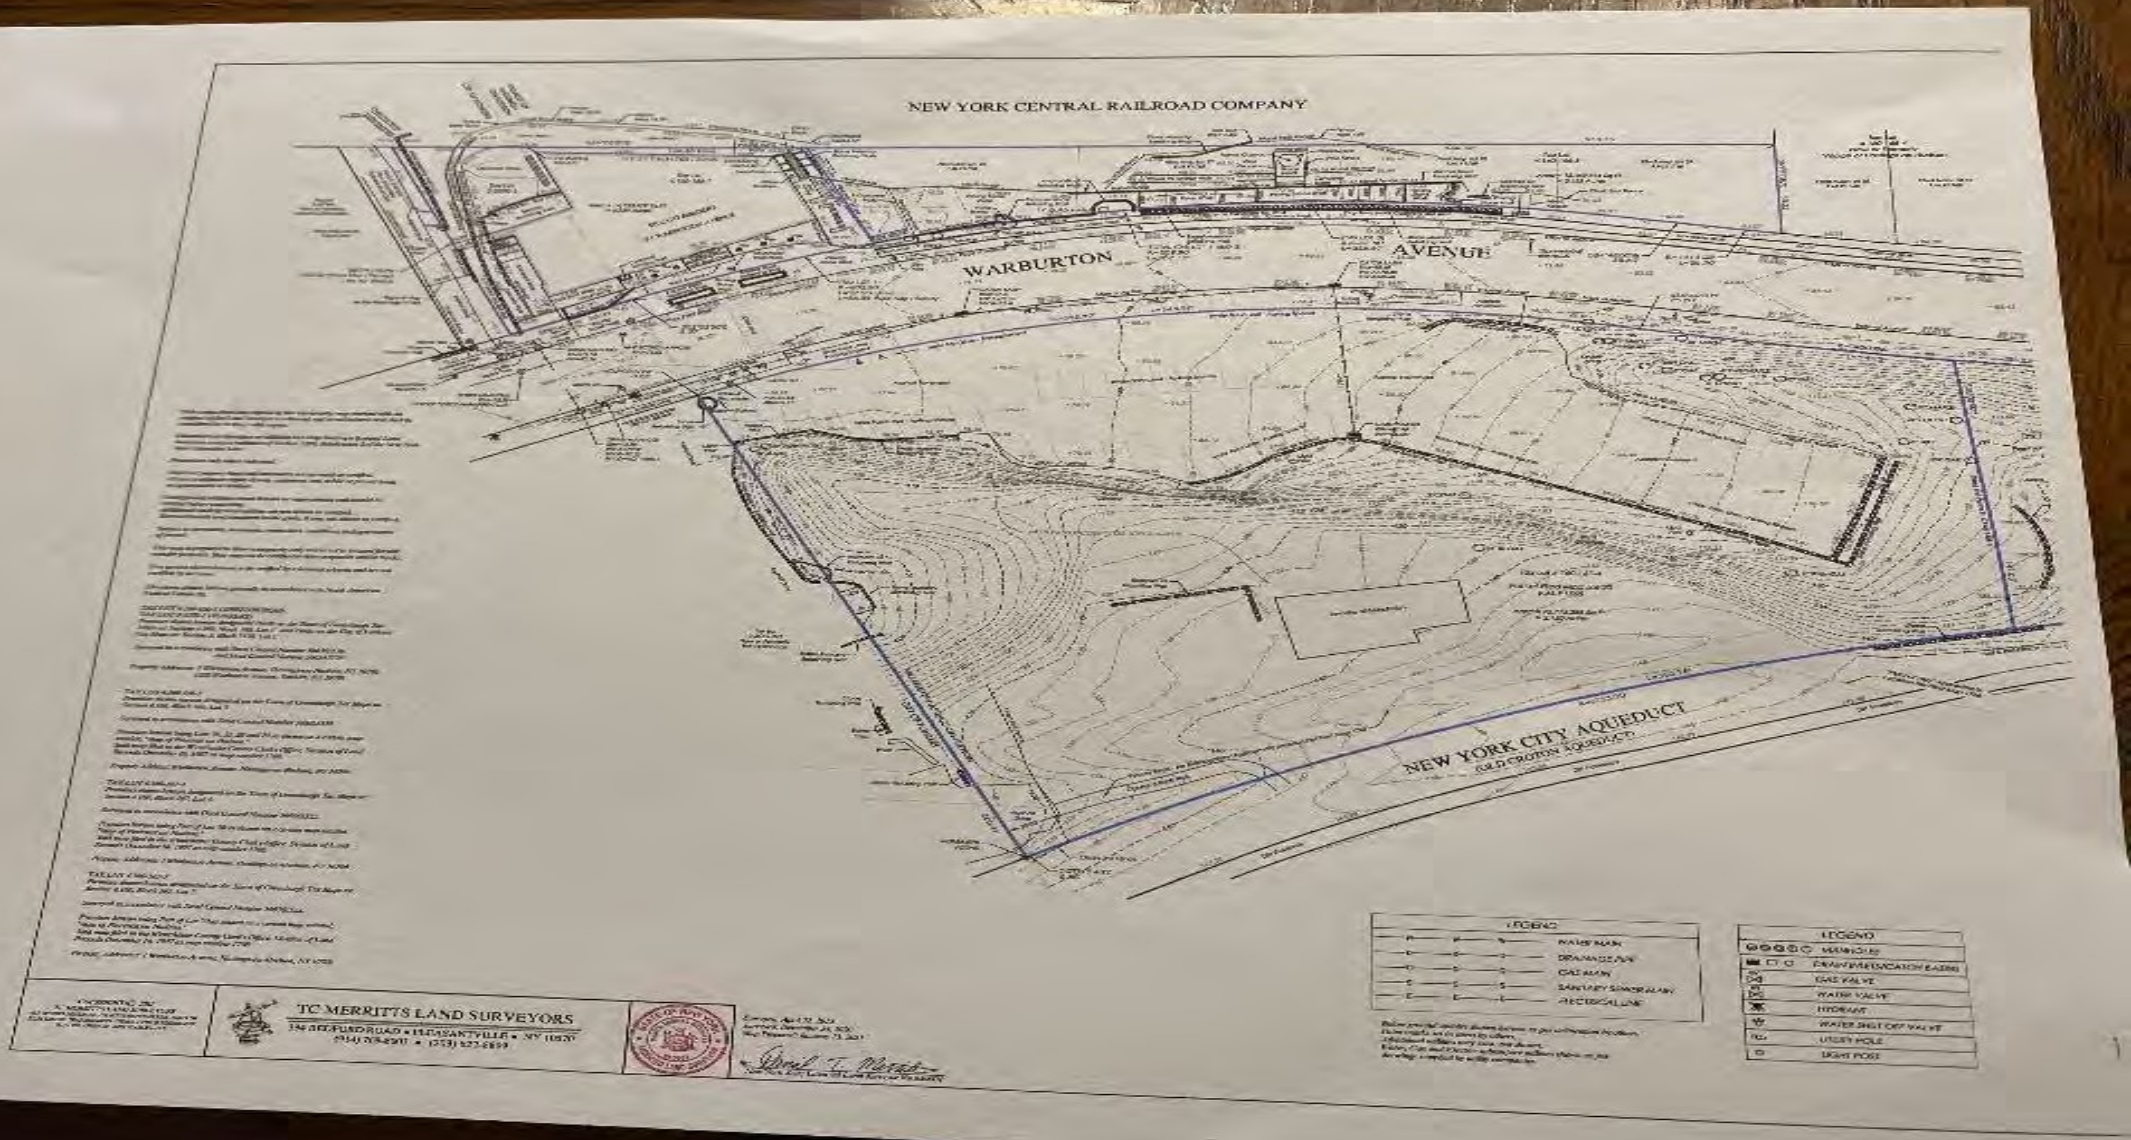

Approved Site Plan, 21 Townhomes

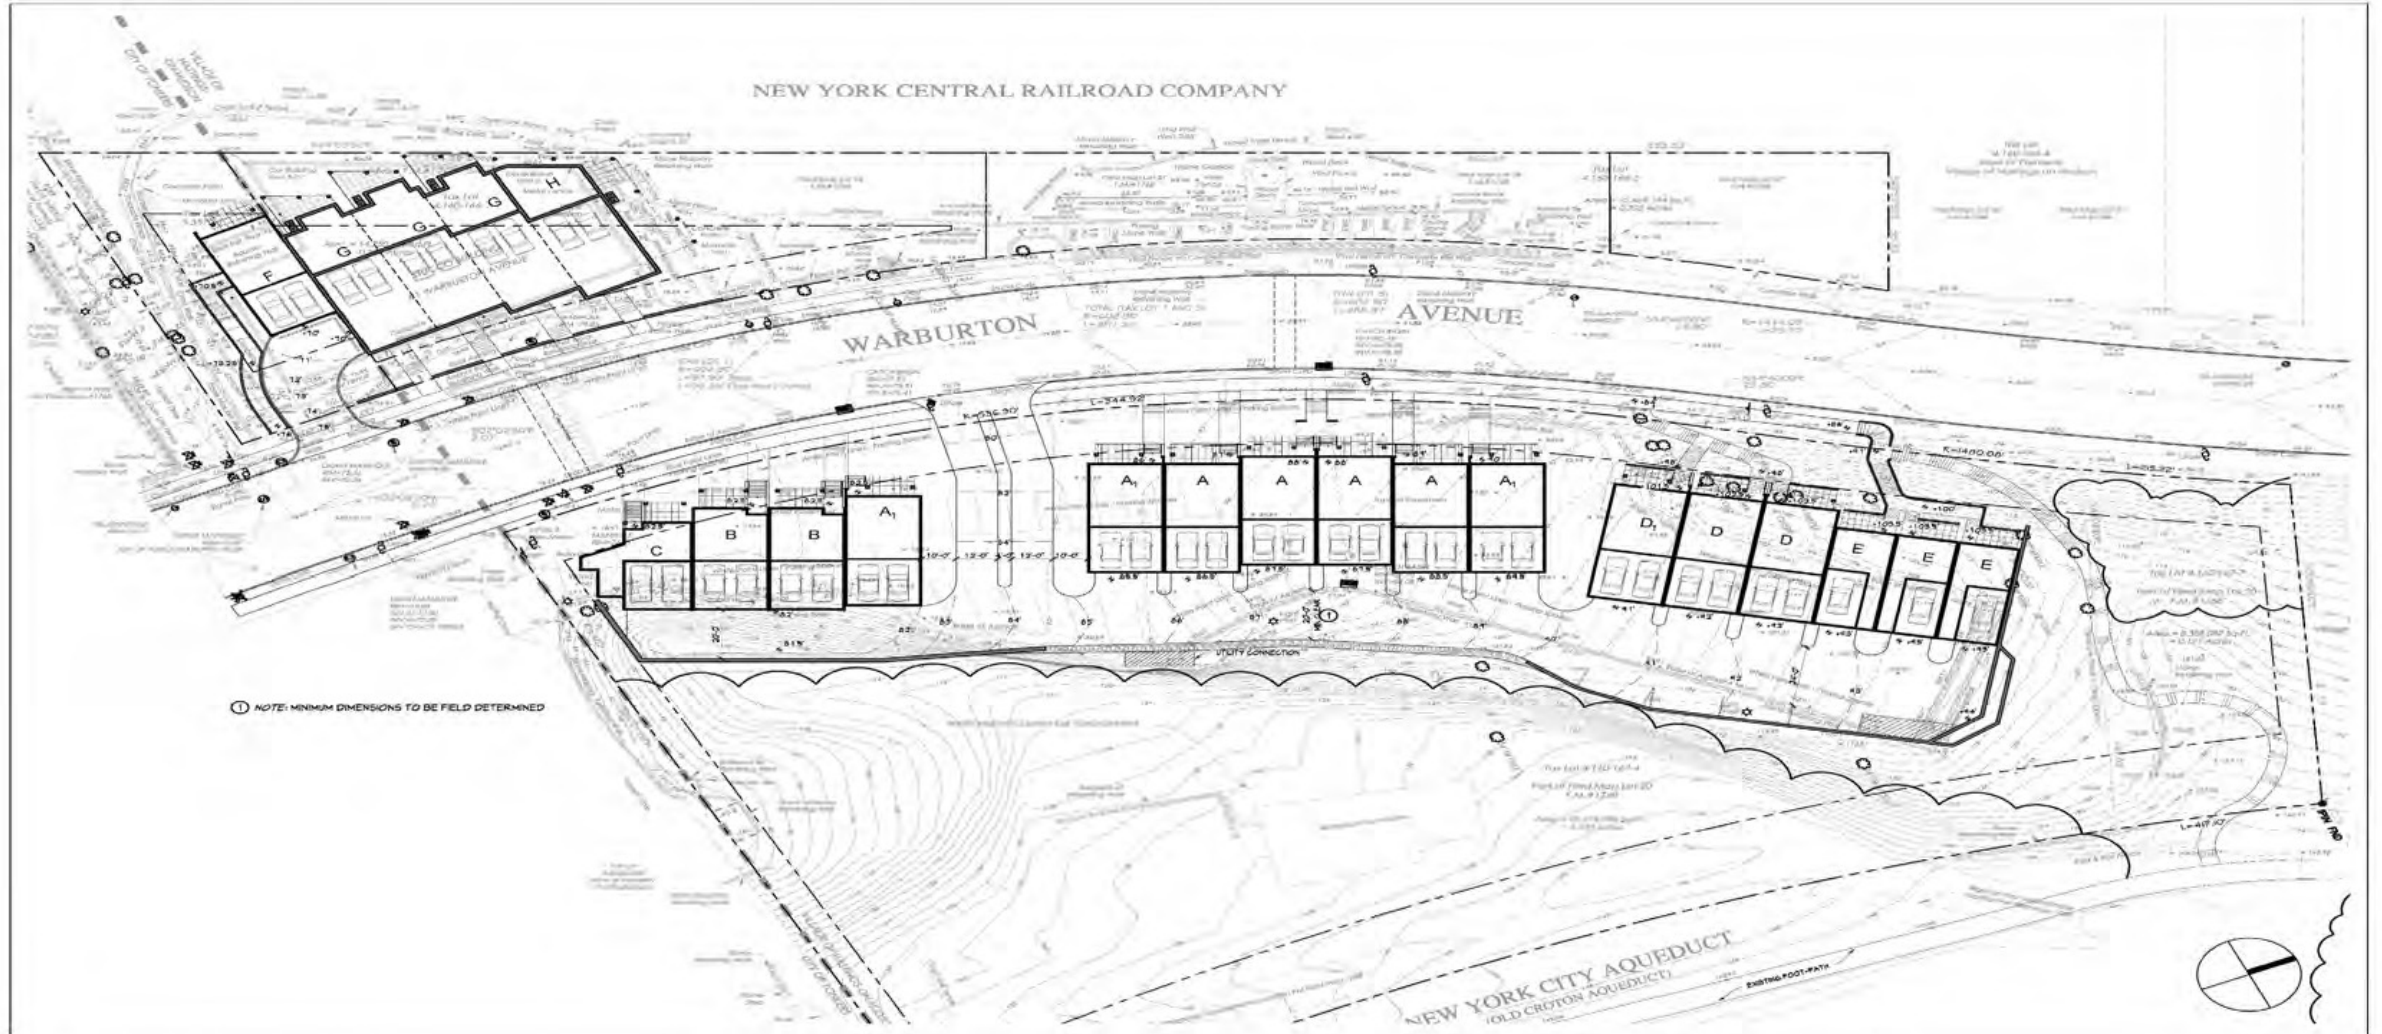

COPYRIGHT © 2023

Sullivan Architecture, INC.
 31 Marmessack Avenue
 White Plains, New York 10601
 914.761.2006 (914.761.4919)
 Jeff P. Sullivan, P.A.C. - Lic.# 0117189 Registered through 4/30/24

Project Title
1 Warburton Avenue
 Hastings-on-Hudson, NY

Date Issued
 11.04.2021 VILLAGE BOARD SUBMISSION
 01.09.2022 REVISED BOARD SUBMISSION
 01.21.2022 REVISED BOARD SUBMISSION
 12.21.2022 PLANNING BOARD SUBMISSION
 01.16.2023 REVISED BOARD SUBMISSION

02.01.2023 REVIEW COPY
 02.18.2023 REVIEW COPY
 02.18.2023 PLANNING BOARD SUBMISSION
 03.03.2023 BACKGROUNDS TO TEAM

Project No. 20201
 Date 11.04.2021
 Drawing By JF
 Scale 1"=30'

Drawing Title
**ARCHITECTURAL
 SITE
 PLAN**

Drawing No.
SK-2

Rendering...Bld. #3 (middle bldg., East side)





Elevations..East side, North to South



1 STREET ELEVATION
1/16"=1'-0"



2 REAR ELEVATION
1/16"=1'-0"



3 ONE-POINT PERSPECTIVE
NTS

Looking West



Looking South, NYC and GWB top left



Looking Northwest



Boat Club at River's Edge



View from back patios

