

COMMON
AREA
RENOVATIONS
COMPLETE!

Chase Bank Office Building

19747 US 59 N, Humble, TX 77338

AVAILABLE SPACES

Suite	SF Available
215	867
275	1,149
308	1,125
340	1,497
460	719

PROPERTY HIGHLIGHTS

- Landmark location
- Renovations complete! New lobby flooring, modernized restroom countertops and fixtures, and upgraded common area carpet installed
- Building adjoins popular retail with walkable restaurants and shops
- Immediate occupancy suites available
- Abundant free surface parking
- Four story office building with an attached eight lane motor bank with a free standing ATM
- Conveniently located on the west side of Highway 59 N, just south of FM 1960

BUILDING AND HVAC HOURS

Monday - Friday: 7:30am - 6:00pm
Saturday: 8:00am - 2:00pm

PROPERTY INFORMATION

Total Building SF:	46,883
Floors:	4
Class:	B
Submarket:	Kingwood/Humble
Rental Rate:	\$22.00-\$24.00/SF FSG
Operating Expenses:	\$12.50/SF
Parking Ratio:	4.2/1000 SF

FOR MORE INFORMATION

Kurt Kistler

kkistler@moodyrambin.com
713.773.5590

Joel Dalak

jdalak@moodyrambin.com
713.773.5596



Chase Bank Office Building For Lease

19747 US 59 N, Humble, TX 77338



FOR MORE INFORMATION:

Kurt Kistler

kkistler@moodyrambin.com

713.773.5590

Joel Dalak

jdalak@moodyrambin.com


713.773.5596




The information contained herein was obtained from sources believed reliable; however, Moody Rabin makes no guarantees, warranties or representations as to the completeness or accuracy thereof. The presentation on this property is submitted subject to errors, omission, changes of price, or conditions, prior to sale or lease, or withdrawal without notice.

Chase Bank Office Building For Lease

19747 US 59 N, Humble, TX 77338

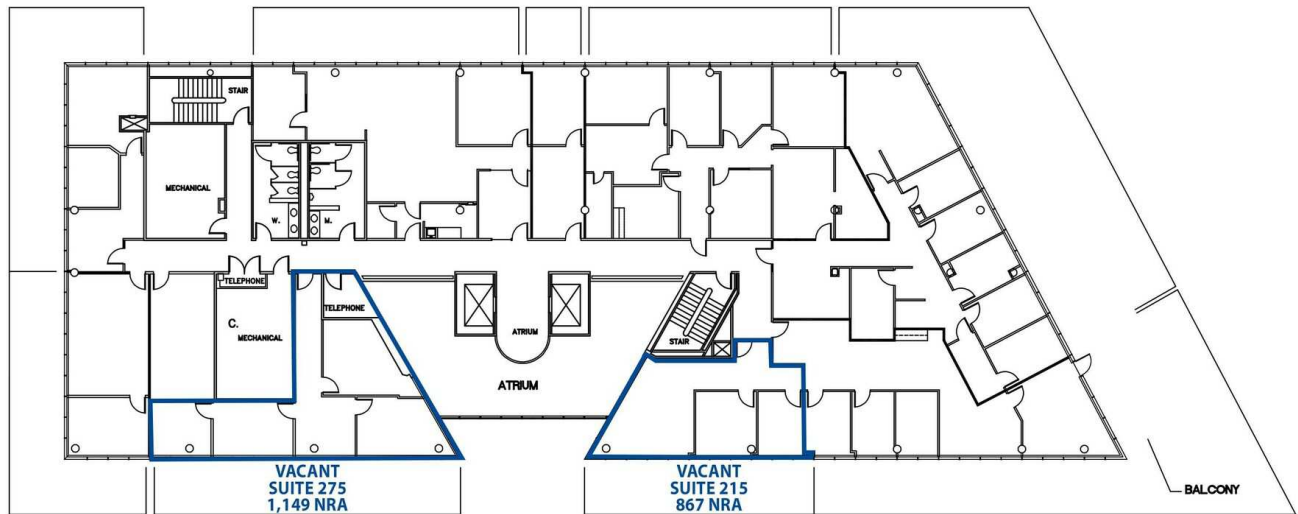

Floor plans are for conceptual purposes only; they are not to scale and may not reflect existing conditions. As-builts must be verified. Not for regulatory approval, permitting, or construction.

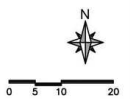

Relationships in Real Estate

FOR LEASING INFORMATION:

Kurt Kistler
Joel Dalak
713.773.5500

**19747 US HIGHWAY 59 NORTH
LEVEL 02**



FOR MORE INFORMATION:

Kurt Kistler

kkistler@moodyrambin.com
713.773.5590

Joel Dalak


jdalak@moodyrambin.com
713.773.5596




The information contained herein was obtained from sources believed reliable; however, Moody Ramin makes no guarantees, warranties or representations as to the completeness or accuracy thereof. The presentation on this property is submitted subject to errors, omission, changes of price, or conditions, prior to sale or lease, or withdrawal without notice.

Chase Bank Building For Lease

19747 US 59 N, Humble, TX 77338

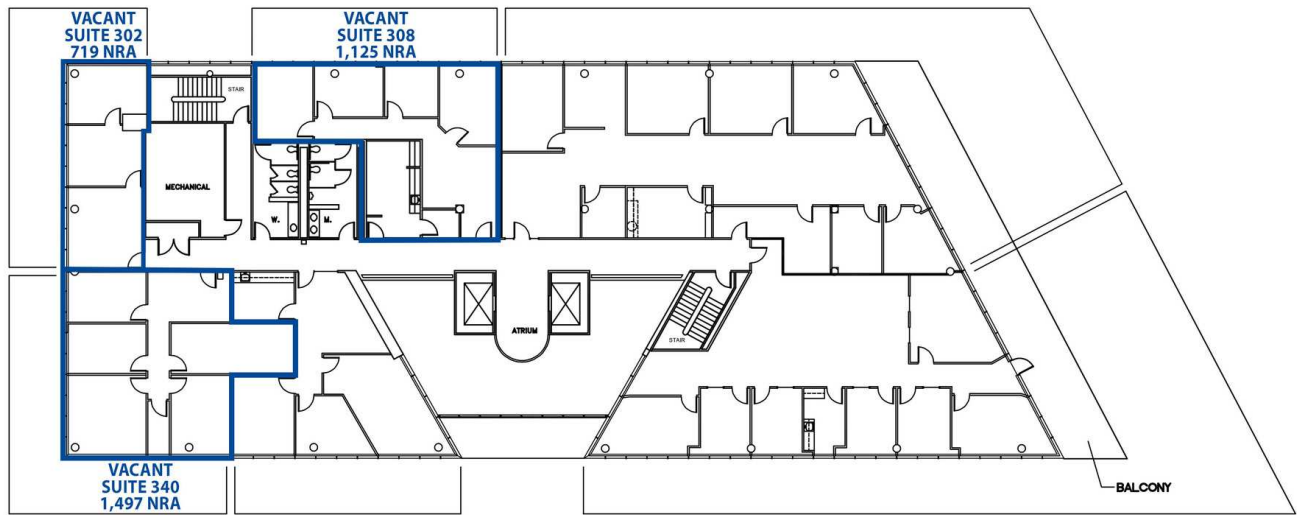

Floor plans are for conceptual purposes only; they are not to scale and may not reflect existing conditions. As-builts must be verified. Not for regulatory approval, permitting, or construction.

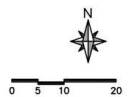

FOR LEASING INFORMATION:

Kurt Kistler
Joel Dalak
713.773.5500

**19747 US HIGHWAY 59 NORTH
LEVEL 03**



FOR MORE INFORMATION:

Kurt Kistler

kkistler@moodyrambin.com
713.773.5590

Joel Dalak

jdalak@moodyrambin.com
713.773.5596




The information contained herein was obtained from sources believed reliable; however, Moody Ramin makes no guarantees, warranties or representations as to the completeness or accuracy thereof. The presentation on this property is submitted subject to errors, omission, changes of price, or conditions, prior to sale or lease, or withdrawal without notice.

Chase Bank Building For Lease

19747 US 59 N, Humble, TX 77338

VACANT
SUITE 460
719 SF

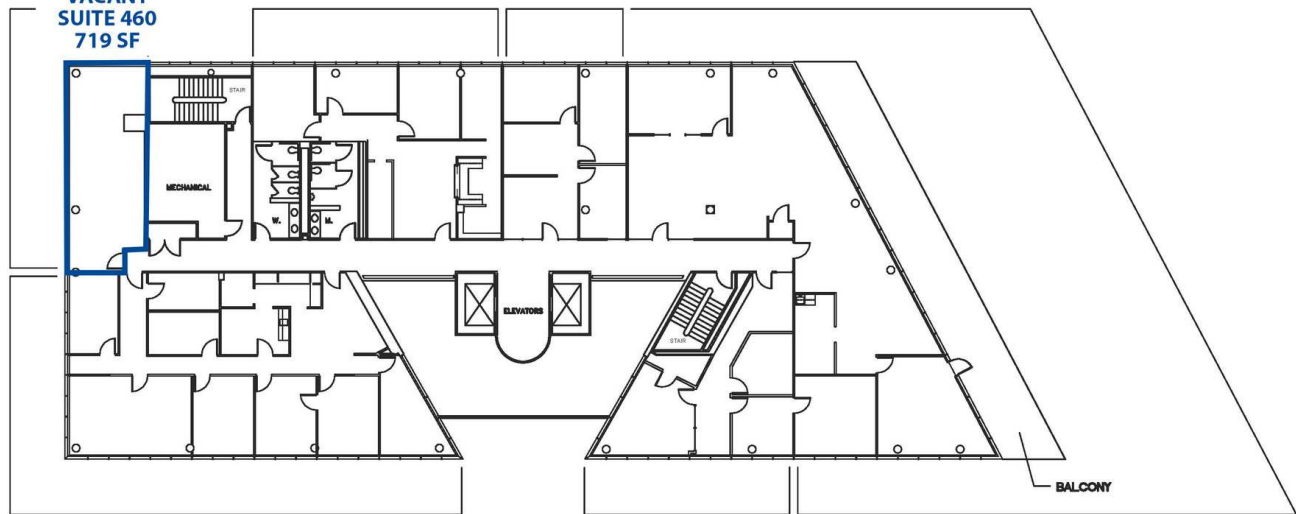

Floor plans are for conceptual purposes only; they are not to scale and may not reflect existing conditions. As-builts must be verified. Not for regulatory approval, permitting, or construction.



FOR LEASING INFORMATION:

Kurt Kistler
Joel Dalak
713.773.5500

19747 US HIGHWAY 59 NORTH
LEVEL 04



FOR MORE INFORMATION:

Kurt Kistler

kkistler@moodyrambin.com
713.773.5590



Joel Dalak

jdalak@moodyrambin.com
713.773.5596



Chase Bank Office Building For Lease

19747 US 59 N, Humble, TX 77338

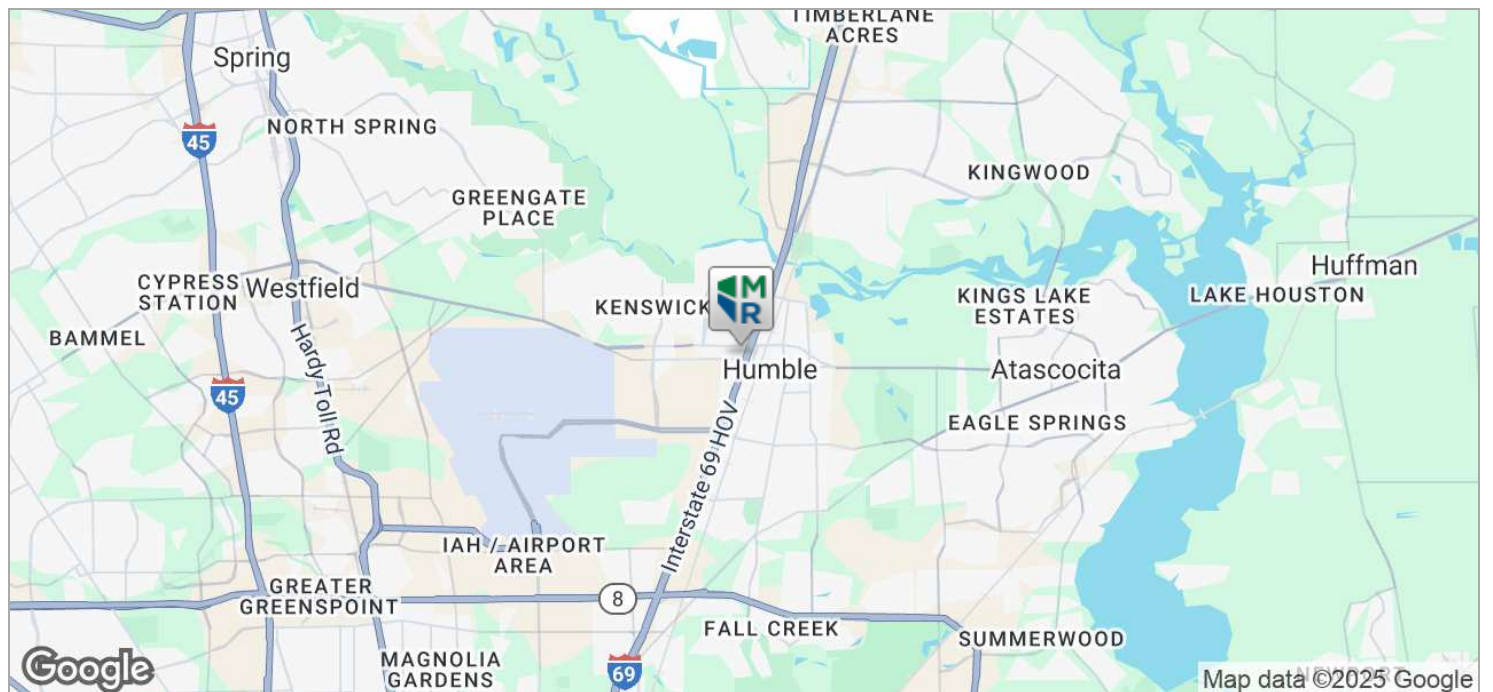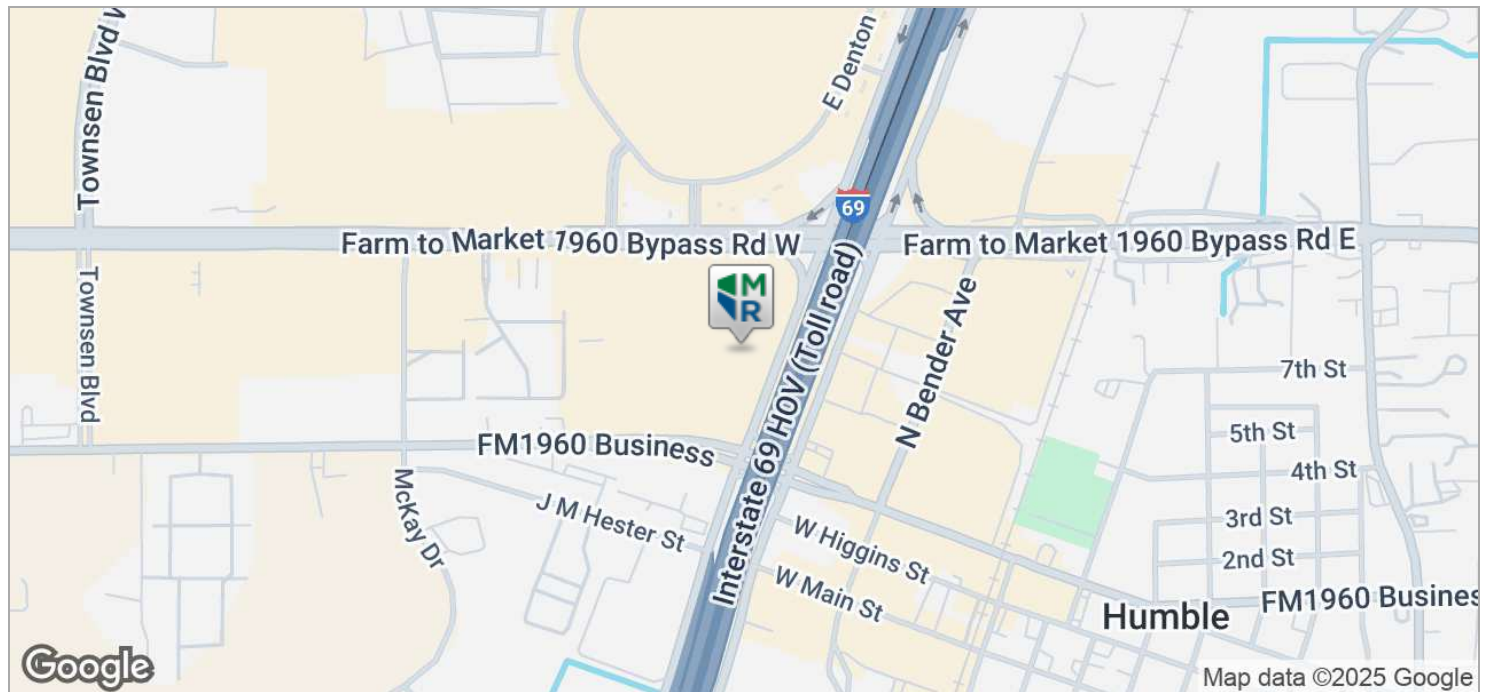

FOR MORE INFORMATION:

Kurt Kistler

kkistler@moodyrambin.com

713.773.5590

Joel Dalak

jdalak@moodyrambin.com

713.773.5596





Information About Brokerage Services

Texas law requires all real estate license holders to give the following information about brokerage services to prospective buyers, tenants, sellers and landlords.

TYPES OF REAL ESTATE LICENSE HOLDERS:

- **A BROKER** is responsible for all brokerage activities, including acts performed by sales agents sponsored by the broker.
- **A SALES AGENT** must be sponsored by a broker and works with clients on behalf of the broker.

A BROKER'S MINIMUM DUTIES REQUIRED BY LAW (A client is the person or party that the broker represents):

- Put the interests of the client above all others, including the broker's own interests;
- Inform the client of any material information about the property or transaction received by the broker;
- Answer the client's questions and present any offer to or counter-offer from the client; and
- Treat all parties to a real estate transaction honestly and fairly.

A LICENSE HOLDER CAN REPRESENT A PARTY IN A REAL ESTATE TRANSACTION:

AS AGENT FOR OWNER (SELLER/LANDLORD): The broker becomes the property owner's agent through an agreement with the owner, usually in a written listing to sell or property management agreement. An owner's agent must perform the broker's minimum duties above and must inform the owner of any material information about the property or transaction known by the agent, including information disclosed to the agent or subagent by the buyer or buyer's agent.

AS AGENT FOR BUYER/TENANT: The broker becomes the buyer/tenant's agent by agreeing to represent the buyer, usually through a written representation agreement. A buyer's agent must perform the broker's minimum duties above and must inform the buyer of any material information about the property or transaction known by the agent, including information disclosed to the agent by the seller or seller's agent.

AS AGENT FOR BOTH - INTERMEDIARY: To act as an intermediary between the parties the broker must first obtain the written agreement of *each party* to the transaction. The written agreement must state who will pay the broker and, in conspicuous bold or underlined print, set forth the broker's obligations as an intermediary. A broker who acts as an intermediary:

- Must treat all parties to the transaction impartially and fairly;
- May, with the parties' written consent, appoint a different license holder associated with the broker to each party (owner and buyer) to communicate with, provide opinions and advice to, and carry out the instructions of each party to the transaction.
- Must not, unless specifically authorized in writing to do so by the party, disclose:
 - that the owner will accept a price less than the written asking price;
 - that the buyer/tenant will pay a price greater than the price submitted in a written offer; and
 - any confidential information or any other information that a party specifically instructs the broker in writing not to disclose, unless required to do so by law.

AS SUBAGENT: A license holder acts as a subagent when aiding a buyer in a transaction without an agreement to represent the buyer. A subagent can assist the buyer but does not represent the buyer and must place the interests of the owner first.

TO AVOID DISPUTES, ALL AGREEMENTS BETWEEN YOU AND A BROKER SHOULD BE IN WRITING AND CLEARLY ESTABLISH:

- The broker's duties and responsibilities to you, and your obligations under the representation agreement.
- Who will pay the broker for services provided to you, when payment will be made and how the payment will be calculated.

LICENSE HOLDER CONTACT INFORMATION: This notice is being provided for information purposes. It does not create an obligation for you to use the broker's services. Please acknowledge receipt of this notice below and retain a copy for your records.

_____ Licensed Broker /Broker Firm Name or Primary Assumed Business Name	_____ License No.	_____ Email	_____ Phone
_____ Designated Broker of Firm	_____ License No.	_____ Email	_____ Phone
_____ Licensed Supervisor of Sales Agent/ Associate	_____ License No.	_____ Email	_____ Phone
_____ Sales Agent/Associate's Name	_____ License No.	_____ Email	_____ Phone

Buyer/Tenant/Seller/Landlord Initials

Date