


GRUNOW MEMORIAL

MEDICAL CENTER

926 E MCDOWELL ROAD
PHOENIX, AZ 85006

SPACE PLAN

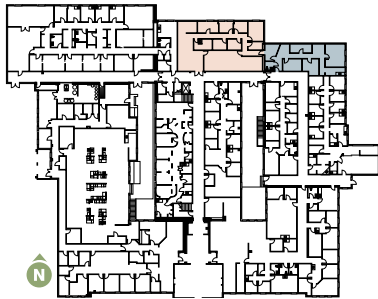

KEY PLAN

SUITES 133A/133B


Contiguous ±3,840 SF

SUITE 133A

±2,783 RSF

SUITE 133B

±1,057 SF

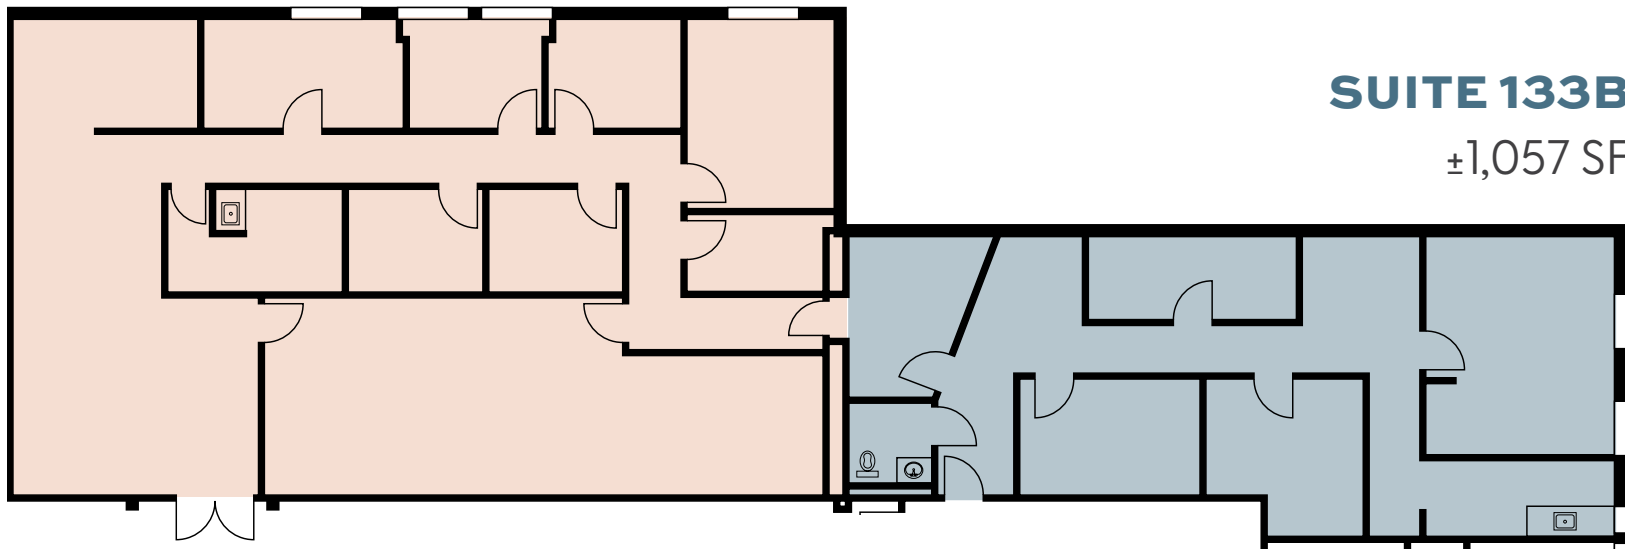

NOT TO SCALE

For more
information,
please contact:



PHILIP WURTH, CCIM
+1 602 369 9261
philip.wurth@cbre.com

© 2025 CBRE, Inc. All rights reserved. This information has been obtained from sources believed reliable, but has not been verified for accuracy or completeness. You should conduct a careful, independent investigation of the property and verify all information. Any reliance on this information is solely at your own risk. CBRE and the CBRE logo are service marks of CBRE, Inc. All other marks displayed on this document are the property of their respective owners, and the use of such logos does not imply any affiliation with or endorsement of CBRE. Photos herein are the property of their respective owners. Use of these images without the express written consent of the owner is prohibited.


CBRE

GRUNOW MEMORIAL

MEDICAL CENTER

926 E MCDOWELL ROAD
PHOENIX, AZ 85006


SPACE PLAN

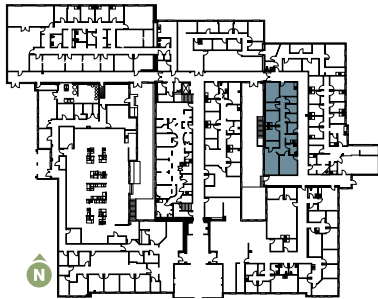

KEY PLAN

SUITE 128

±1,660 SF

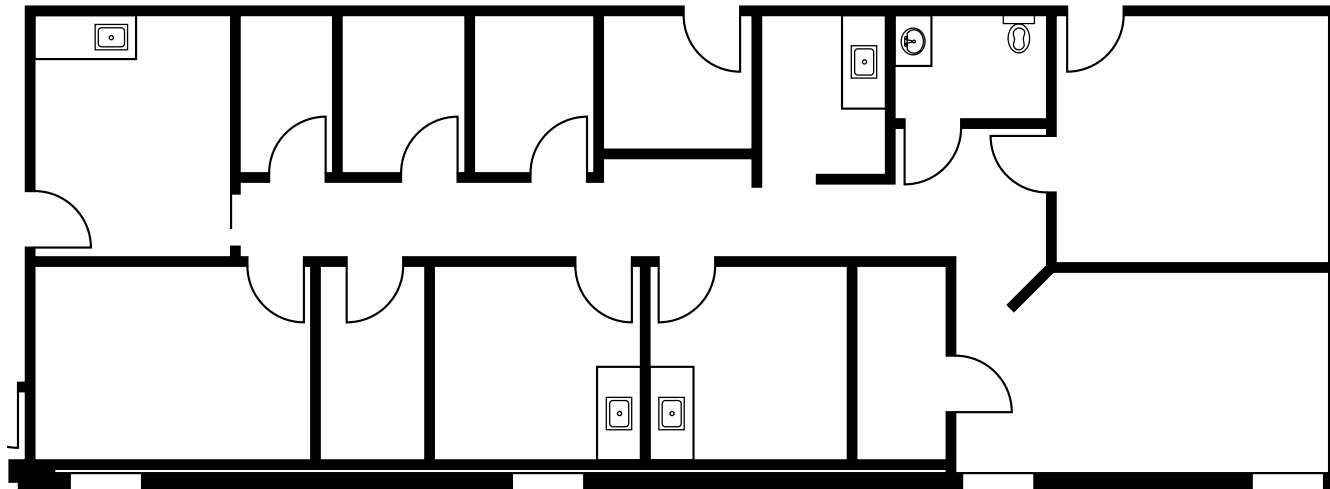

NOT TO SCALE

For more
information,
please contact:



PHILIP WURTH, CCIM
+1 602 369 9261
philip.wurth@cbre.com

© 2025 CBRE, Inc. All rights reserved. This information has been obtained from sources believed reliable, but has not been verified for accuracy or completeness. You should conduct a careful, independent investigation of the property and verify all information. Any reliance on this information is solely at your own risk. CBRE and the CBRE logo are service marks of CBRE, Inc. All other marks displayed on this document are the property of their respective owners, and the use of such logos does not imply any affiliation with or endorsement of CBRE. Photos herein are the property of their respective owners. Use of these images without the express written consent of the owner is prohibited.


CBRE

GRUNOW MEMORIAL

MEDICAL CENTER

926 E MCDOWELL ROAD
PHOENIX, AZ 85006


SPACE PLAN

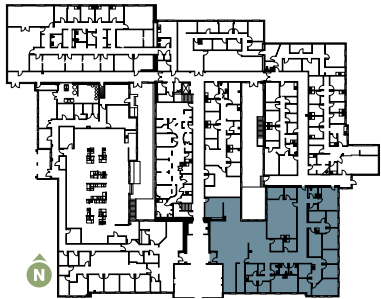

KEY PLAN

SUITE 122

±6,988 SF

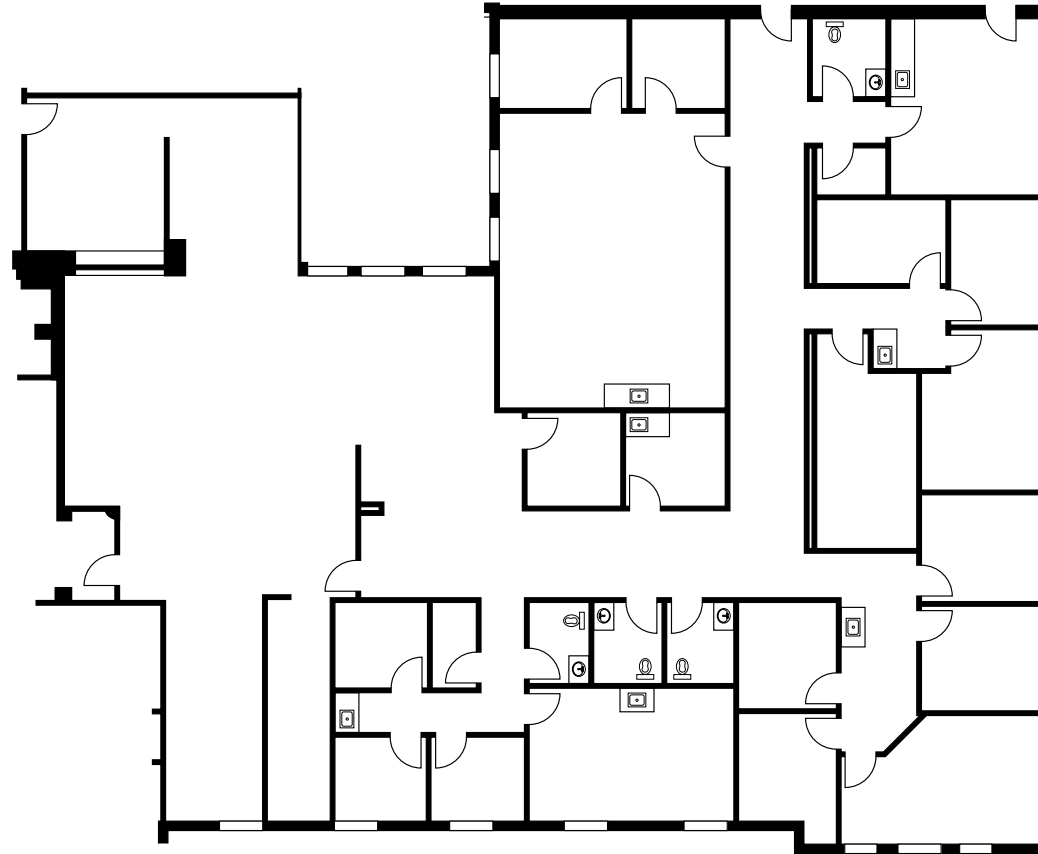

NOT TO SCALE

For more
information,
please contact:



PHILIP WURTH, CCIM
+1 602 369 9261
philip.wurth@cbre.com

© 2025 CBRE, Inc. All rights reserved. This information has been obtained from sources believed reliable, but has not been verified for accuracy or completeness. You should conduct a careful, independent investigation of the property and verify all information. Any reliance on this information is solely at your own risk. CBRE and the CBRE logo are service marks of CBRE, Inc. All other marks displayed on this document are the property of their respective owners, and the use of such logos does not imply any affiliation with or endorsement of CBRE. Photos herein are the property of their respective owners. Use of these images without the express written consent of the owner is prohibited.



CBRE

GRUNOW MEMORIAL

MEDICAL CENTER

926 E MCDOWELL ROAD
PHOENIX, AZ 85006

**SPACE
PLAN**

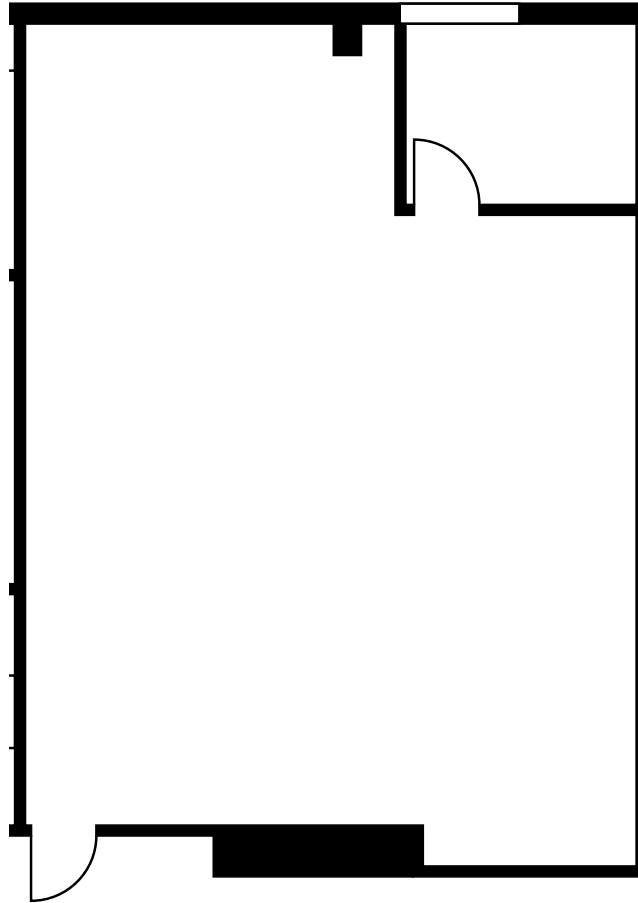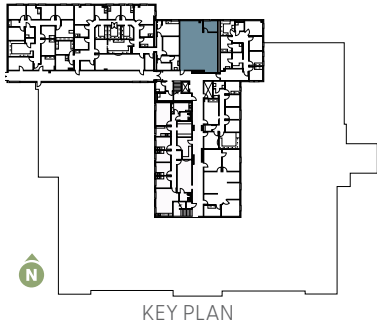

SUITE 206

±1,210 SF



NOT TO SCALE

For more
information,
please contact:



PHILIP WURTH, CCIM
+1 602 369 9261
philip.wurth@cbre.com

© 2025 CBRE, Inc. All rights reserved. This information has been obtained from sources believed reliable, but has not been verified for accuracy or completeness. You should conduct a careful, independent investigation of the property and verify all information. Any reliance on this information is solely at your own risk. CBRE and the CBRE logo are service marks of CBRE, Inc. All other marks displayed on this document are the property of their respective owners, and the use of such logos does not imply any affiliation with or endorsement of CBRE. Photos herein are the property of their respective owners. Use of these images without the express written consent of the owner is prohibited.


CBRE

GRUNOW MEMORIAL

MEDICAL CENTER


926 E MCDOWELL ROAD
PHOENIX, AZ 85006

SPACE PLAN

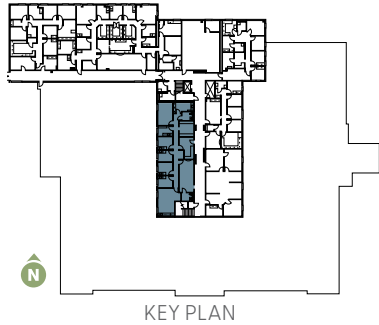

SUITE 203

±2,187 SF

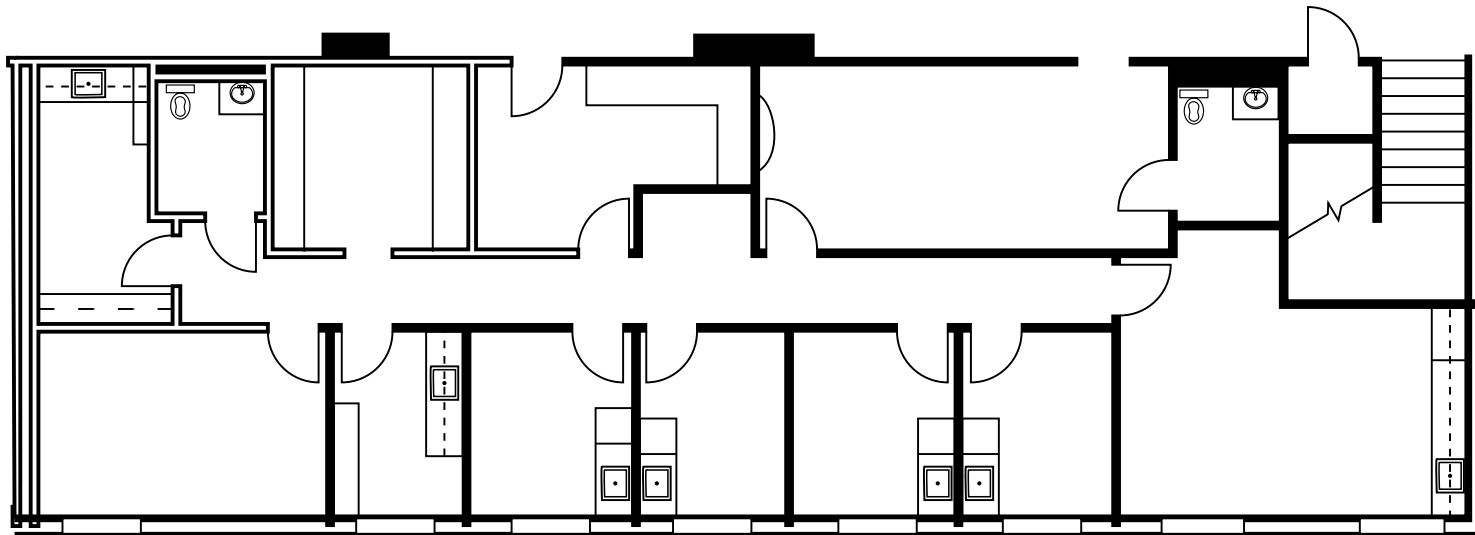

NOT TO SCALE

For more
information,
please contact:



PHILIP WURTH, CCIM
+1 602 369 9261
philip.wurth@cbre.com

© 2025 CBRE, Inc. All rights reserved. This information has been obtained from sources believed reliable, but has not been verified for accuracy or completeness. You should conduct a careful, independent investigation of the property and verify all information. Any reliance on this information is solely at your own risk. CBRE and the CBRE logo are service marks of CBRE, Inc. All other marks displayed on this document are the property of their respective owners, and the use of such logos does not imply any affiliation with or endorsement of CBRE. Photos herein are the property of their respective owners. Use of these images without the express written consent of the owner is prohibited.

CBRE

GRUNOW MEMORIAL



MEDICAL CENTER

926 E MCDOWELL ROAD
PHOENIX, AZ 85006

SPACE PLAN

SUITE 202

±1,402 SF

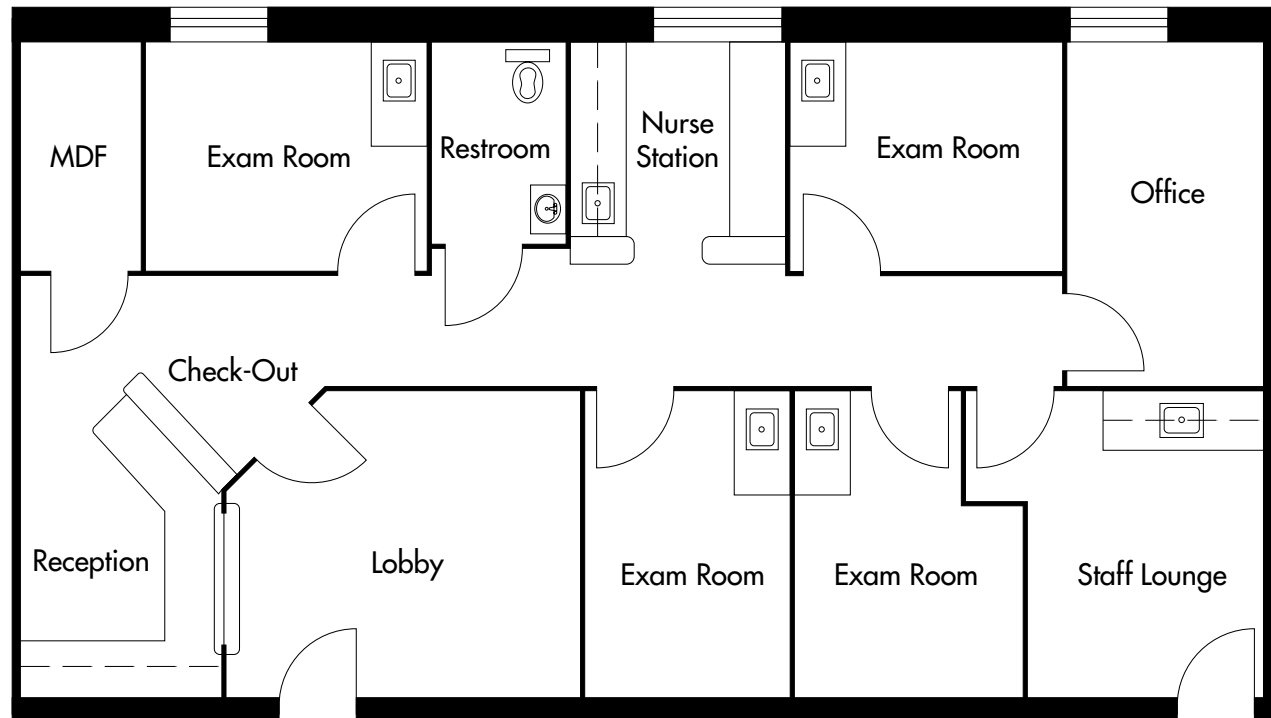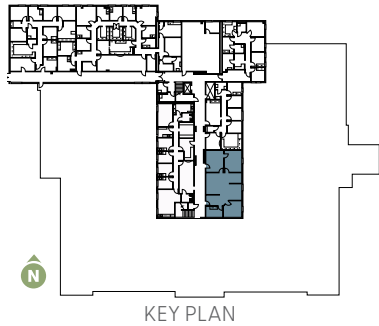

NOT TO SCALE

For more
information,
please contact:



PHILIP WURTH, CCIM
+1 602 369 9261
philip.wurth@cbre.com

© 2025 CBRE, Inc. All rights reserved. This information has been obtained from sources believed reliable, but has not been verified for accuracy or completeness. You should conduct a careful, independent investigation of the property and verify all information. Any reliance on this information is solely at your own risk. CBRE and the CBRE logo are service marks of CBRE, Inc. All other marks displayed on this document are the property of their respective owners, and the use of such logos does not imply any affiliation with or endorsement of CBRE. Photos herein are the property of their respective owners. Use of these images without the express written consent of the owner is prohibited.

CBRE