


PROPERTY OVERVIEW:

- Shadow anchored Walmart Neighborhood “Grocery” Market
- 12,750 SF proposed retail center
- Available: 1,500 – 12,750 SF
- Conveniently located near the hard corner of Cypresswood Drive & Aldine Westfield. Frontage on Aldine Westfield with visibility from Hardy Toll Road.
- Minutes from Old Town Spring, Grand Parkway 99 and Spring Woods Development.
- Area Retailers: CVS, McDonalds, Sonic, Subway, Jack-in-Box, Domino’s Pizza, Chevron, Cornerstore.

Demographic	1 Mile	3 Mile	5 Mile
Total Population	9,291	82,444	219,969
Median HH Income	\$67,779	\$68,033	\$70,120
Median Home Values	\$158,012	\$168,805	\$173,546


Ross Foldetta
 (281) 466-2880 ext. 1
ross@foldetta.com


View All Listings at
Foldetta.com

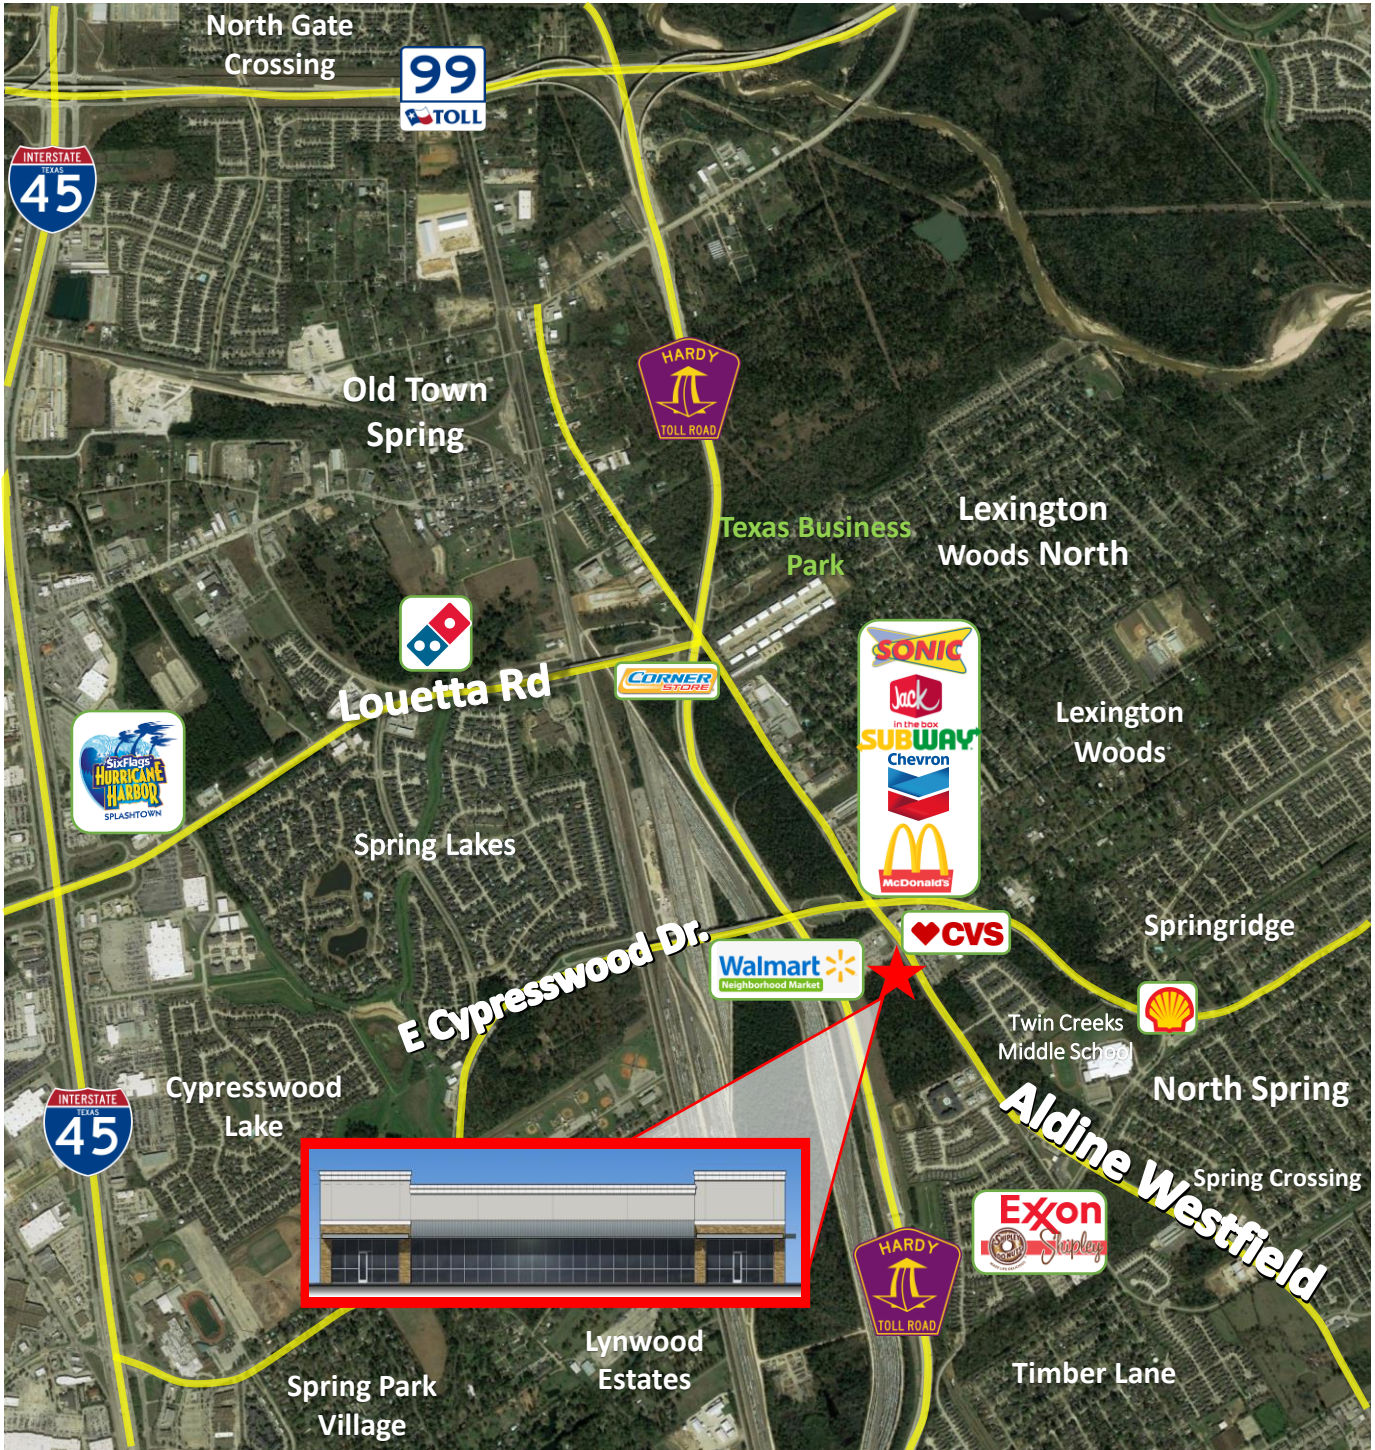

Ross Foldetta
(281) 466-2880 ext. 1
ross@foldetta.com

View All Listings at
Foldetta.com

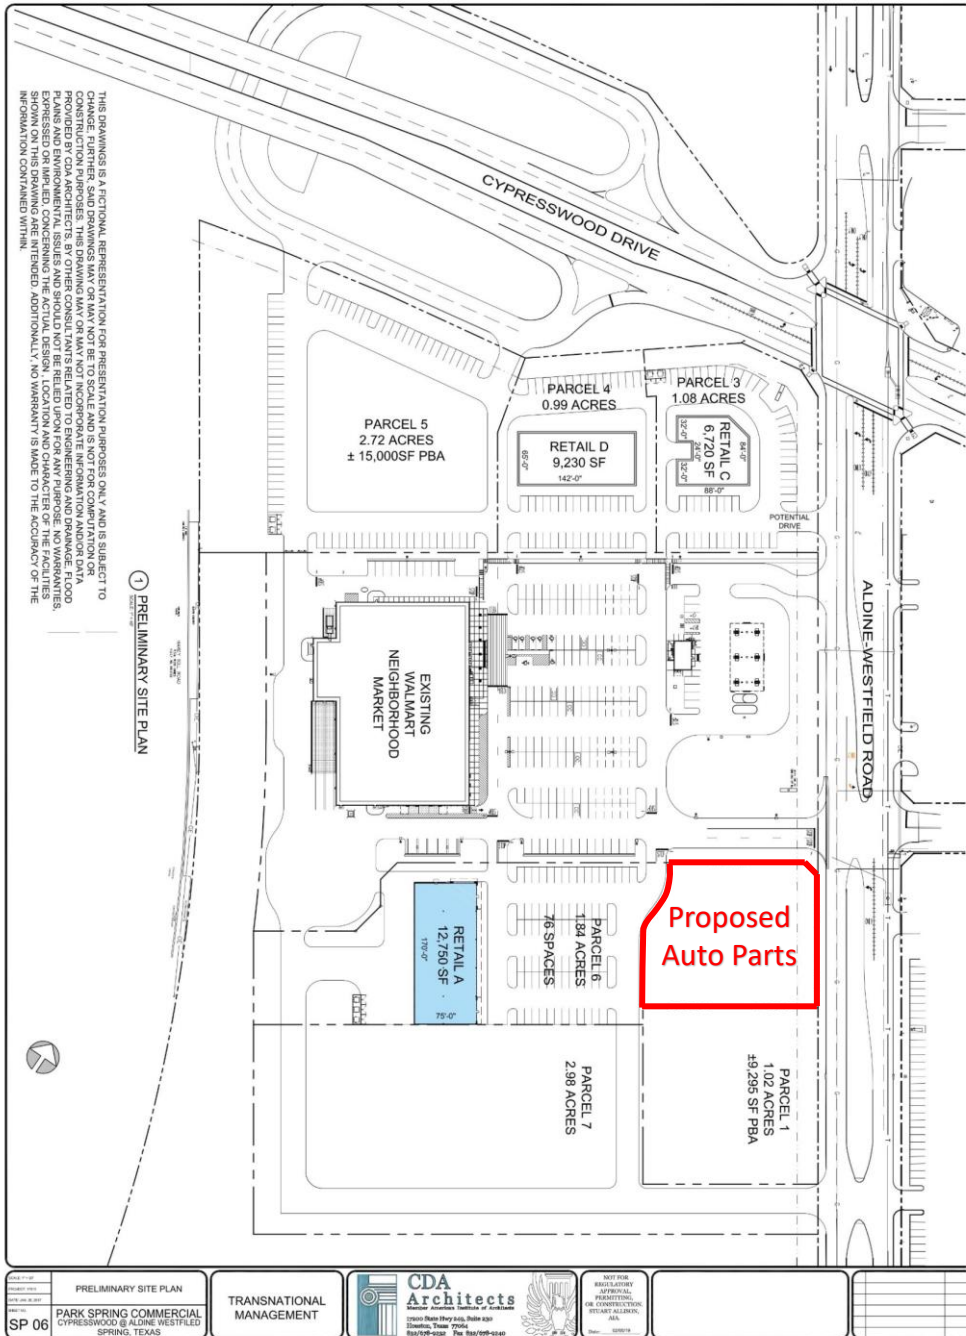

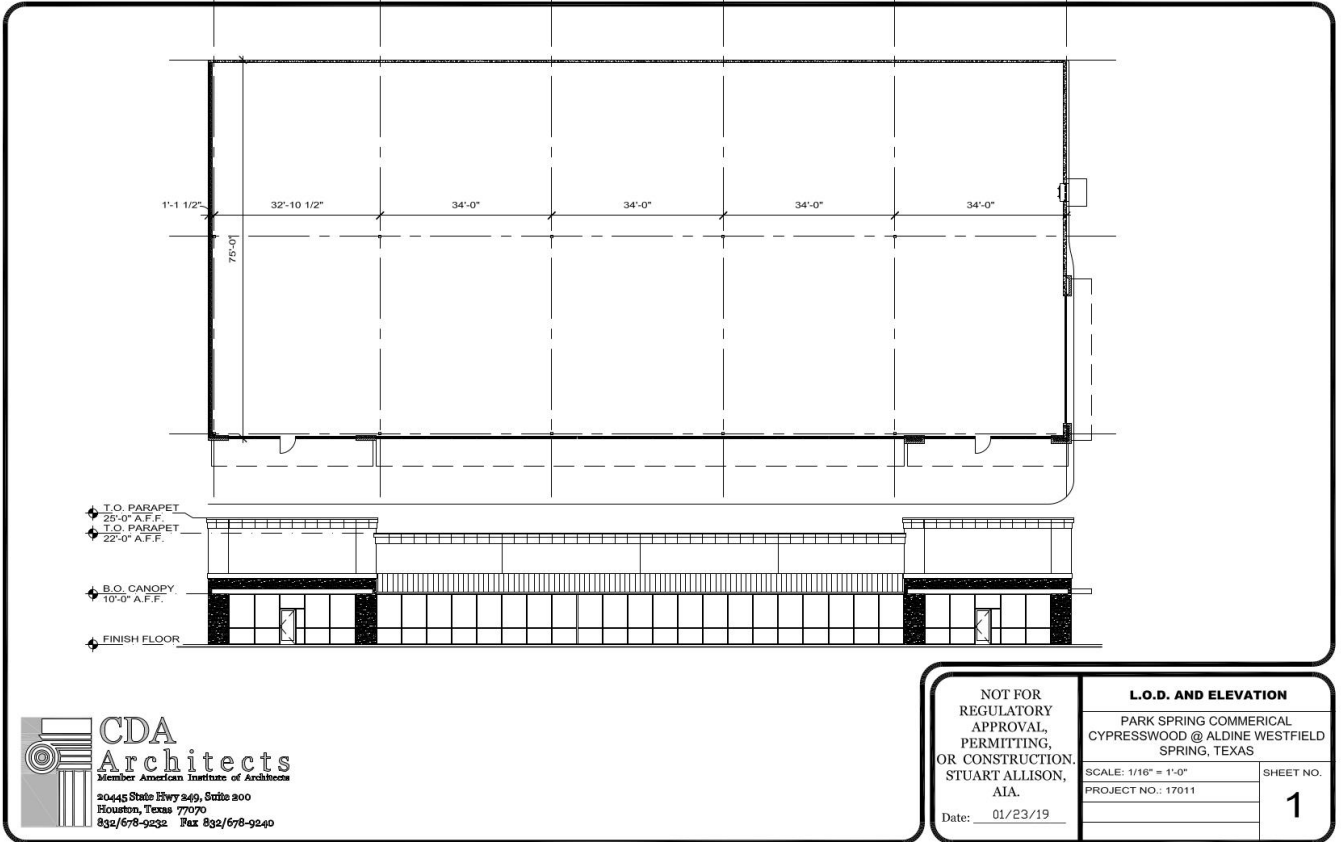

CDA
Architects
Member American Institute of Architects
20445 State Hwy 349, Suite 300
Houston, Texas 77070
832/678-9232 Fax 832/678-9240

NOT FOR REGULATORY APPROVAL, PERMITTING, OR CONSTRUCTION. STUART ALLISON, AIA. Date: 01/23/19	L.O.D. AND ELEVATION	
	PARK SPRING COMMERCIAL CYPRESSWOOD @ ALDINE WESTFIELD SPRING, TEXAS	
	SCALE: 1/16" = 1'-0"	SHEET NO.
	PROJECT NO.: 17011	1



Information About Brokerage Services

Texas law requires all real estate licensees to give the following information about brokerage services to prospective buyers, tenants, sellers and landlords.

TYPES OF REAL ESTATE LICENSE HOLDERS:

- A **BROKER** is responsible for all brokerage activities, including acts performed by sales agents sponsored by the broker.
- A **SALES AGENT** must be sponsored by a broker and works with clients on behalf of the broker.

A BROKER'S MINIMUM DUTIES REQUIRED BY LAW (A client is the person or party that the broker represents):

- Put the interests of the client above all others, including the broker's own interests;
- Inform the client of any material information about the property or transaction received by the broker;
- Answer the client's questions and present any offer to or counter-offer from the client; and
- Treat all parties to a real estate transaction honestly and fairly.

A LICENSE HOLDER CAN REPRESENT A PARTY IN A REAL ESTATE TRANSACTION:

AS AGENT FOR OWNER (SELLER/LANDLORD): The broker becomes the property owner's agent through an agreement with the owner, usually in a written listing to sell or property management agreement. An owner's agent must perform the broker's minimum duties above and must inform the owner of any material information about the property or transaction known by the agent, including information disclosed to the agent or subagent by the buyer or buyer's agent.

AS AGENT FOR BUYER/TENANT: The broker becomes the buyer/tenant's agent by agreeing to represent the buyer, usually through a written representation agreement. A buyer's agent must perform the broker's minimum duties above and must inform the buyer of any material information about the property or transaction known by the agent, including information disclosed to the agent by the seller or seller's agent.

AS AGENT FOR BOTH - INTERMEDIARY: To act as an intermediary between the parties the broker must first obtain the written agreement of each party to the transaction. The written agreement must state who will pay the broker and, in conspicuous bold or underlined print, set forth the broker's obligations as an intermediary. A broker who acts as an intermediary:

- Must treat all parties to the transaction impartially and fairly;
- May, with the parties' written consent, appoint a different license holder associated with the broker to each party (owner and buyer) to communicate with, provide opinions and advice to, and carry out the instructions of each party to the transaction.
- Must not, unless specifically authorized in writing to do so by the party, disclose:
 - that the owner will accept a price less than the written asking price;
 - that the buyer/tenant will pay a price greater than the price submitted in a written offer; and
 - any confidential information or any other information that a party specifically instructs the broker in writing not to disclose, unless required to do so by law.

AS SUBAGENT: A license holder acts as a subagent when aiding a buyer in a transaction without an agreement to represent the buyer. A subagent can assist the buyer but does not represent the buyer and must place the interests of the owner first.

TO AVOID DISPUTES, ALL AGREEMENTS BETWEEN YOU AND A BROKER SHOULD BE IN WRITING AND CLEARLY ESTABLISH:

- The broker's duties and responsibilities to you, and your obligations under the representation agreement.
- Who will pay the broker for services provided to you, when payment will be made and how the payment will be calculated.

LICENSE HOLDER CONTACT INFORMATION: This notice is being provided for information purposes. It does not create an obligation for you to use the broker's services. Please acknowledge receipt of this notice below and retain a copy for your records.

Foldetta Commercial	514192	ross@foldetta.com	(281)466-2880
Licensed Broker /Broker Firm Name or Primary Assumed Business Name	License No.	Email	Phone
Ross Foldetta	559790	ross@foldetta.com	(281)466-2880
Designated Broker of Firm	License No.	Email	Phone
Ross Foldetta	559790	ross@foldetta.com	(281)466-2880
Licensed Supervisor of Sales Agent/ Associate	License No.	Email	Phone
Sales Agent/Associate's Name	License No.	Email	Phone

Buyer/Tenant/Seller/Landlord Initials

Date

Regulated by the Texas Real Estate Commission
TXR-2501

Information available at www.trec.texas.gov
IABS 1-0 Date

Ross Foldetta

Produced with zipForm® by zipLogix 18070 Fifteen Mile Road, Fraser, Michigan 48026 www.ziplogix.com

Phone: (281)466-2880

Fax: (281)844-6568

practice