



TWO STORY OFFICE BUILDING

8047 Parallel Parkway, Kansas City, Kansas

PRICE REDUCED!




SALE PRICE: \$690,000 | 11,290 SF BUILDING

DEMOGRAPHICS

	1 mile	3 miles	5 miles
Estimated Population	11,158	36,657	67,257
Avg. Household Income	\$73,912	\$79,451	\$86,346

- Located minutes east of Kansas Speedway
- Existing office build-out on second level
- Daycare on first level
- Well maintained building
- Lot size 100' x 410'
- Excess parking
- Zoned KR1

 [CLICK HERE TO VIEW MORE LISTING INFORMATION](#)

For More Information Contact:

Exclusive Agent

PHIL PECK | 816.412.7364 | ppeck@blockandco.com






TWO STORY OFFICE BUILDING

8047 Parallel Parkway, Kansas City, Kansas

AERIAL

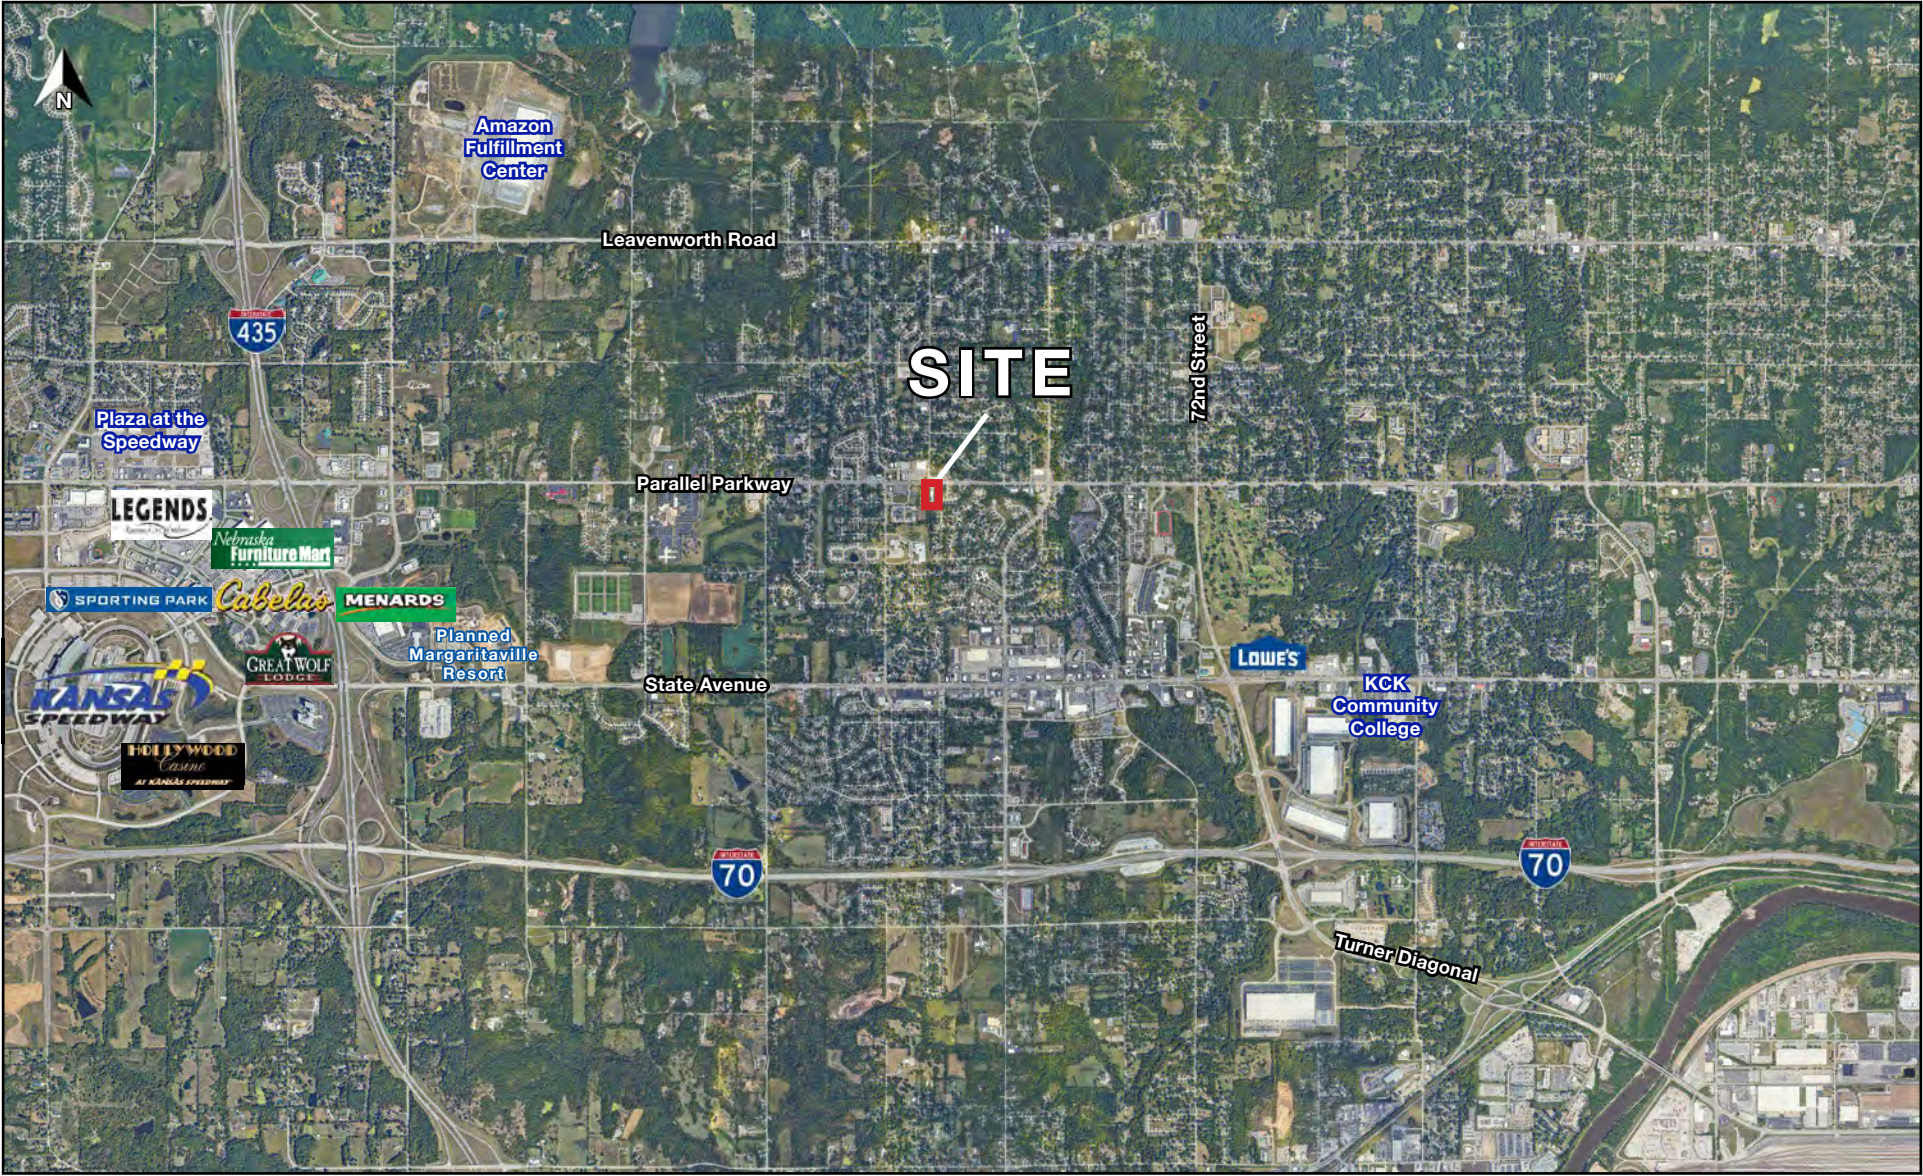




TWO STORY OFFICE BUILDING

8047 Parallel Parkway, Kansas City, Kansas

AERIAL

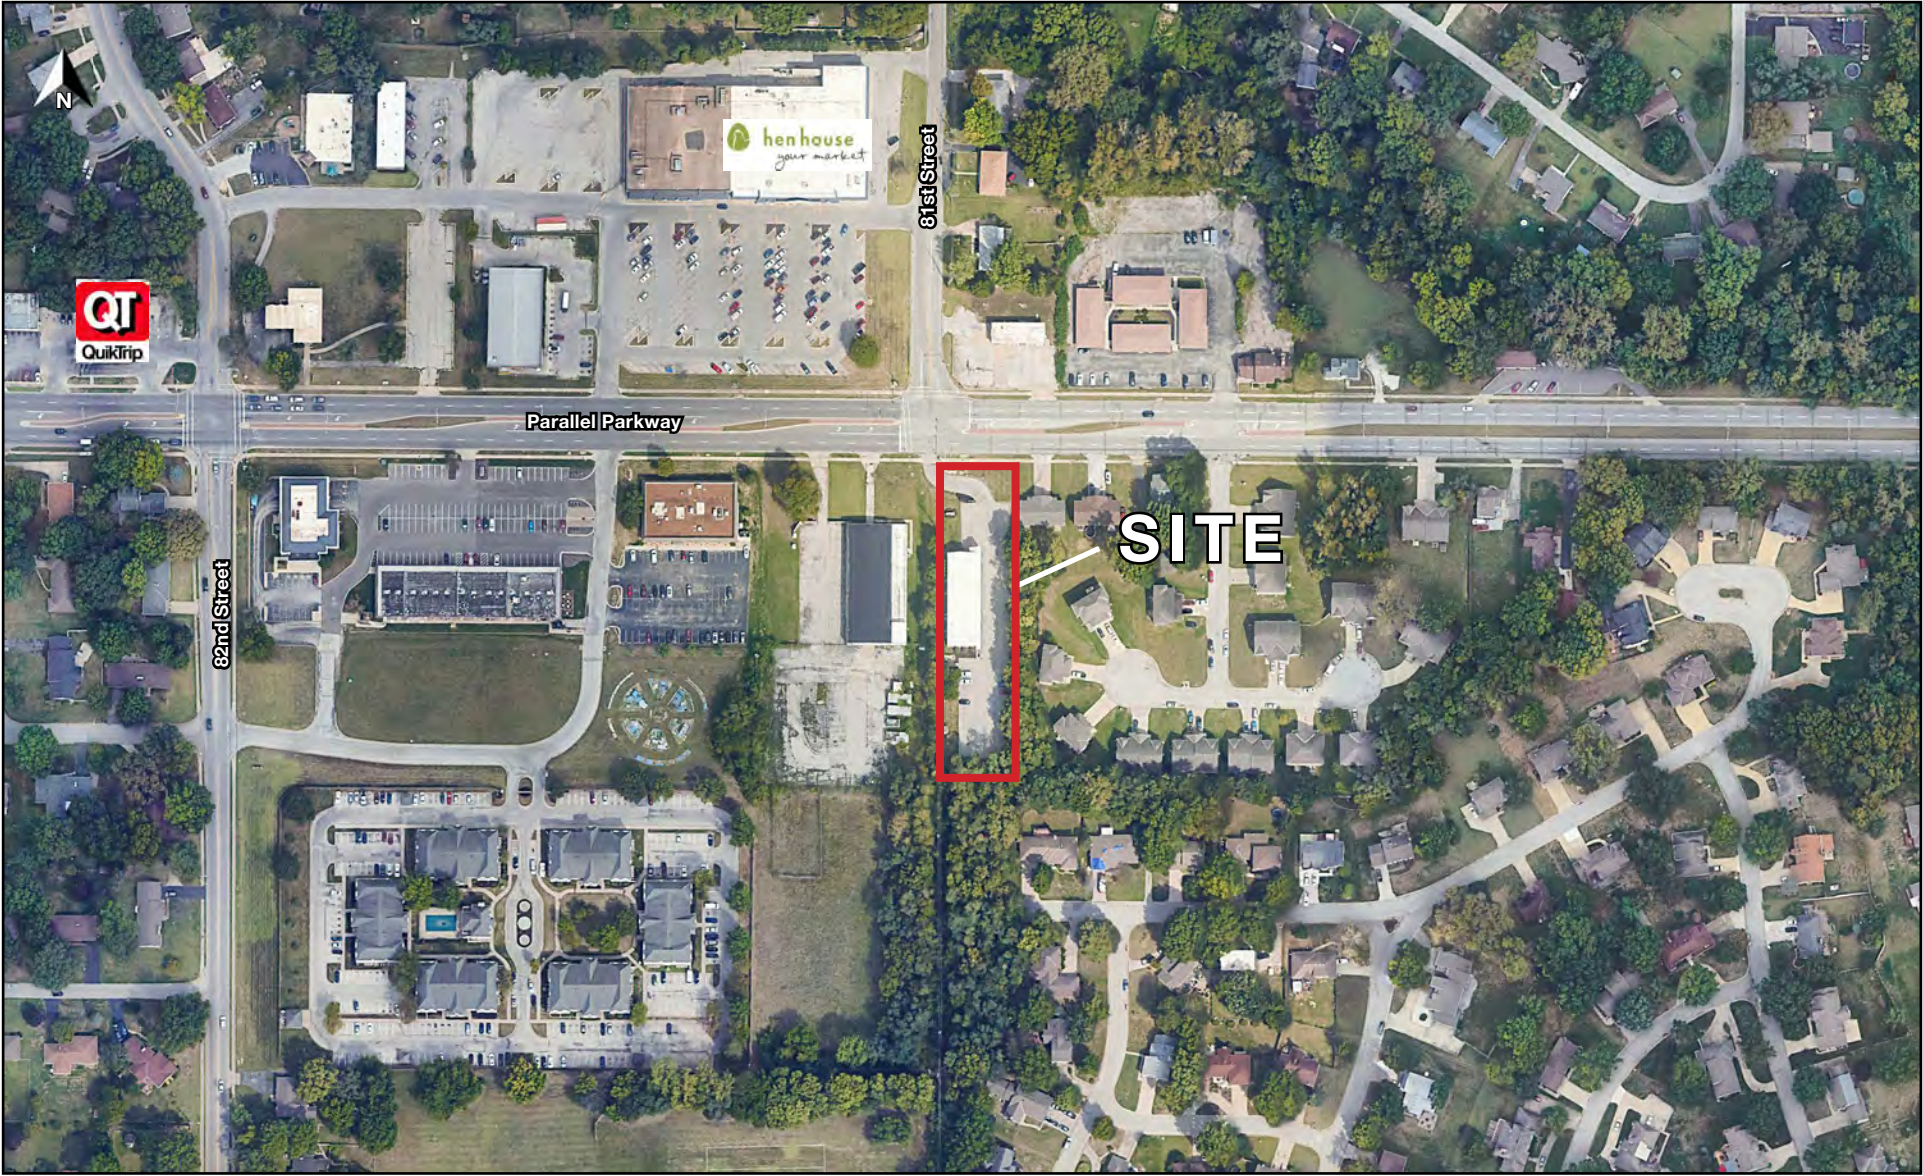





TWO STORY OFFICE BUILDING

8047 Parallel Parkway, Kansas City, Kansas

LOWER LEVEL FLOOR PLAN

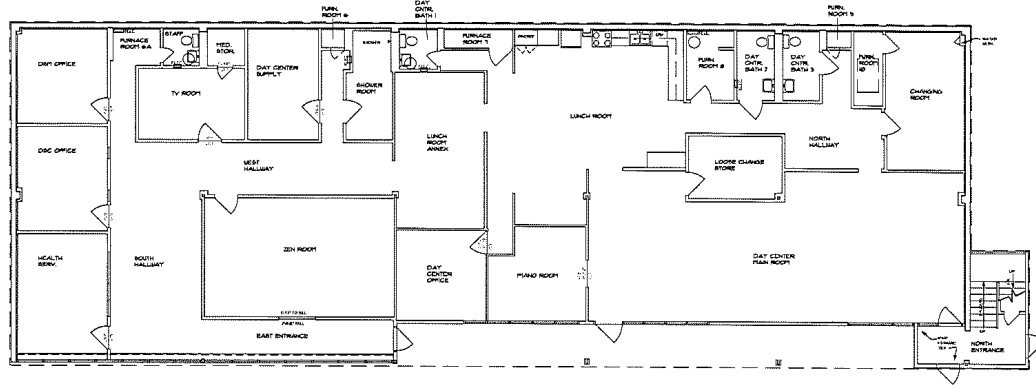

EXISTING LOWER LEVEL PLAN
1/8" = 1'-0"

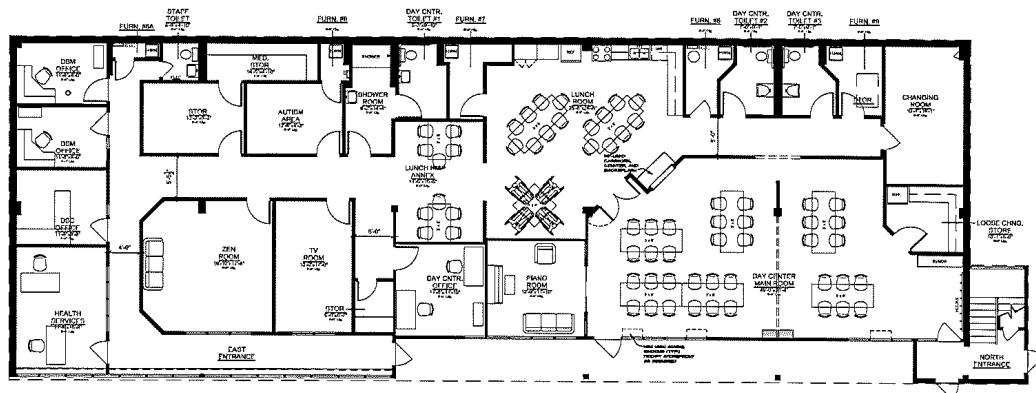

PROPOSED LOWER LEVEL PLAN
1/8" = 1'-0"

NSPJ
NEARING STAATS PRELOGAR & JONES AIA CHARTERED
ARCHITECTS
335 W. 27th St. Ste. 201 www.nspjarch.com
PARALLEL VILLAGE, KANSAS 66209 PHONE 913.511.1113 FAX 913.511.1193

A Renovation For:
Mosaic Offices
8047 Parallel Parkway
Kansas City, Kansas

REVISIONS
DATE: March 1, 2010
JOB NO: 486910
SHEET NO:


1





TWO STORY OFFICE BUILDING

8047 Parallel Parkway, Kansas City, Kansas

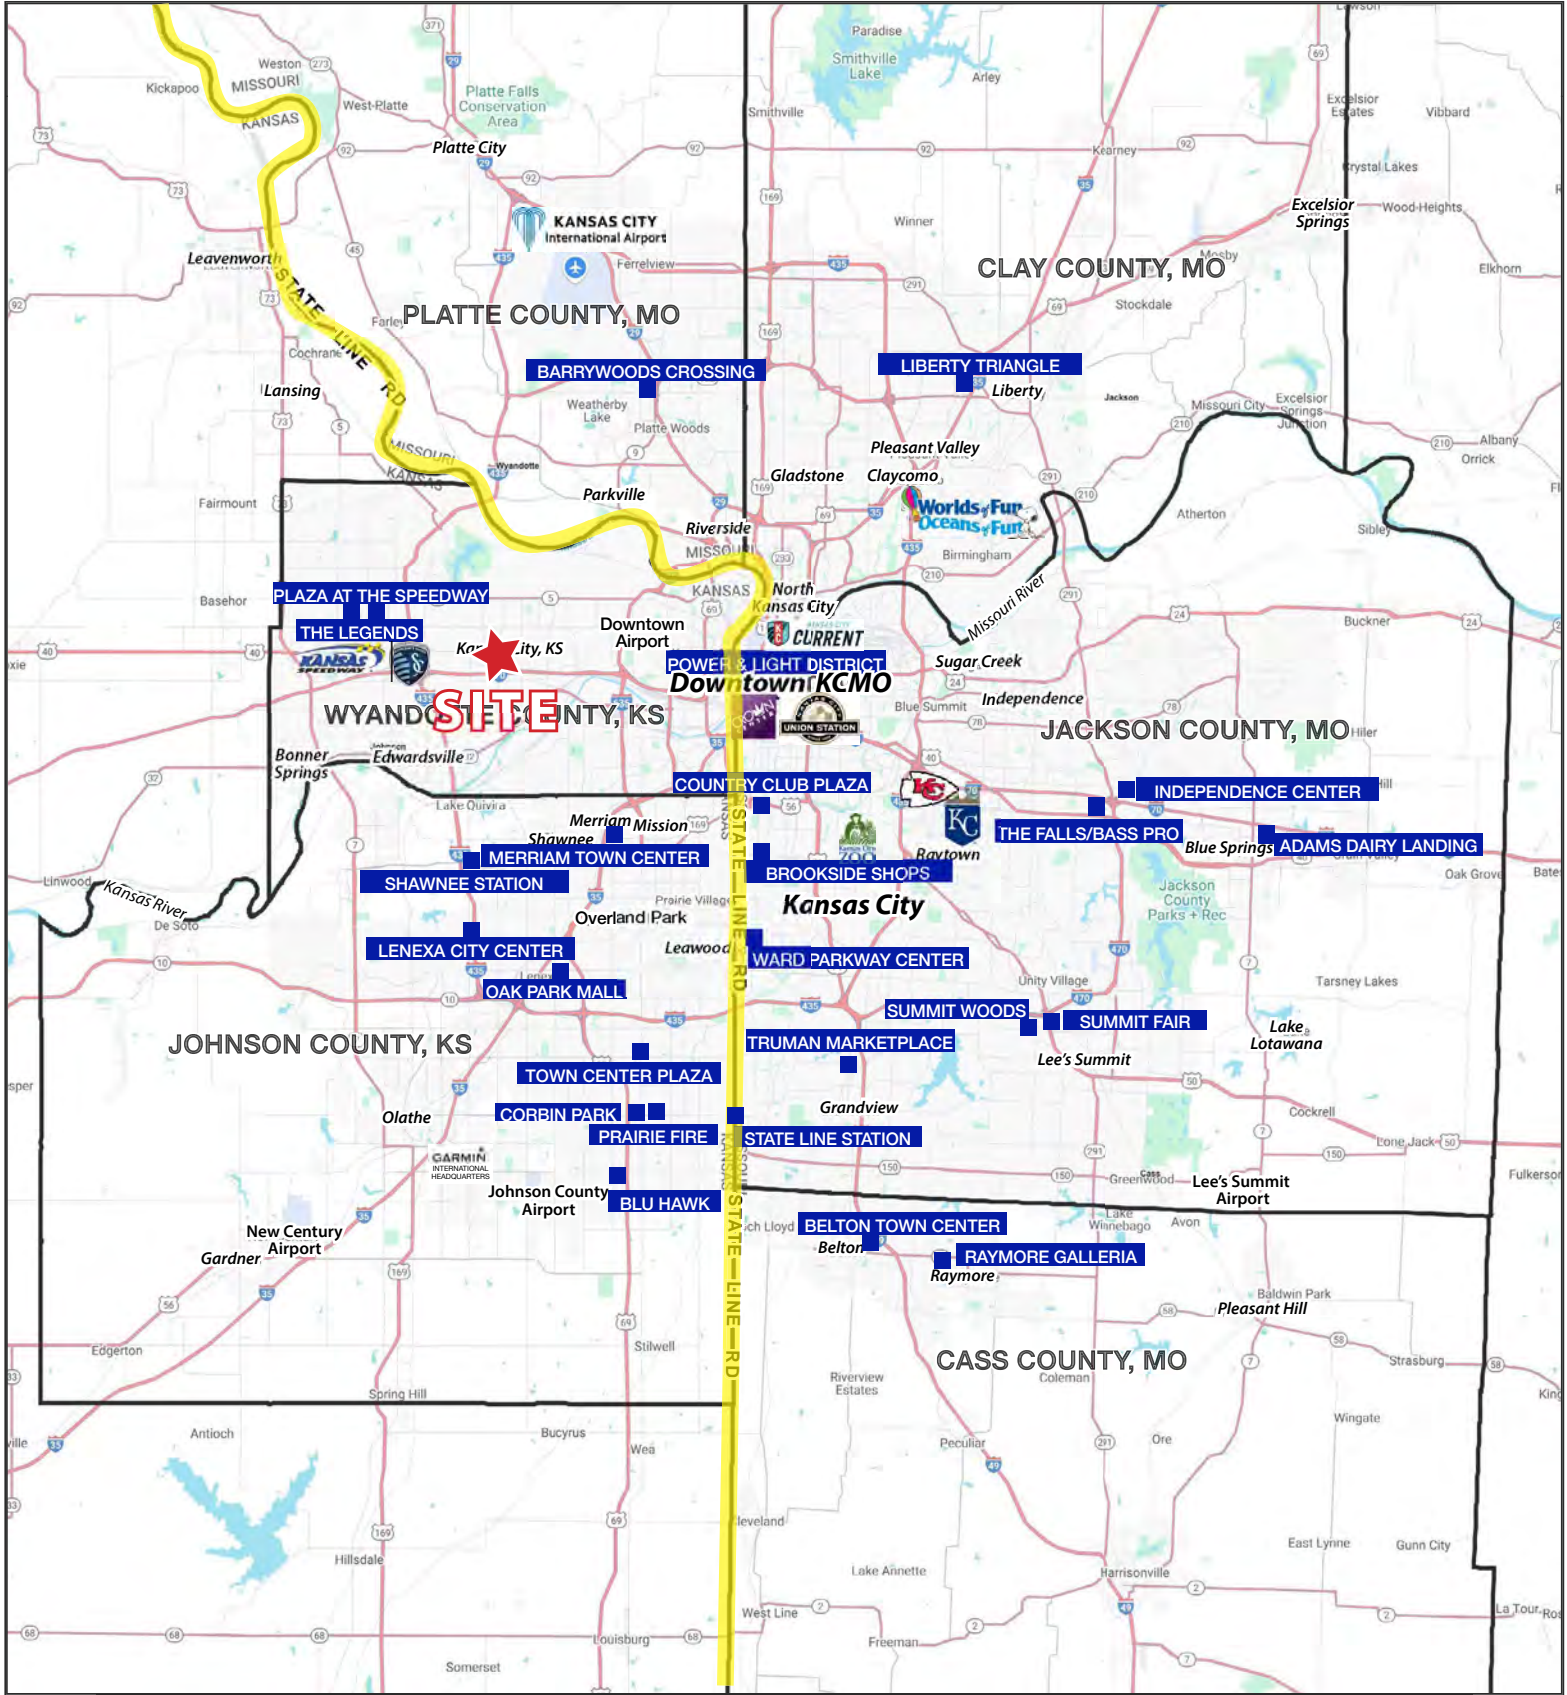

TWO STORY OFFICE BUILDING

8047 Parallel Parkway, Kansas City, Kansas





TWO STORY OFFICE BUILDING

8047 Parallel Parkway, Kansas City, Kansas

8047 Parallel Pkwy Kansas City, KS 66112	1 mi radius	3 mi radius	5 mi radius
Population			
2025 Estimated Population	11,158	36,657	67,257
2030 Projected Population	11,356	36,899	68,599
2020 Census Population	10,351	35,347	65,486
2010 Census Population	9,694	33,526	58,973
Projected Annual Growth 2025 to 2030	0.4%	0.1%	0.4%
Historical Annual Growth 2010 to 2025	1.0%	0.6%	0.9%
2025 Median Age	35.2	35.4	34.9
Households			
2025 Estimated Households	4,458	13,921	25,262
2030 Projected Households	4,597	14,264	26,277
2020 Census Households	4,317	13,843	24,744
2010 Census Households	4,076	13,172	22,498
Projected Annual Growth 2025 to 2030	0.6%	0.5%	0.8%
Historical Annual Growth 2010 to 2025	0.6%	0.4%	0.8%
Race and Ethnicity			
2025 Estimated White	37.7%	42.4%	45.5%
2025 Estimated Black or African American	30.3%	27.9%	24.4%
2025 Estimated Asian or Pacific Islander	14.9%	10.1%	8.3%
2025 Estimated American Indian or Native Alaskan	0.8%	0.8%	0.9%
2025 Estimated Other Races	16.2%	18.8%	20.9%
2025 Estimated Hispanic	20.9%	24.2%	26.8%
Income			
2025 Estimated Average Household Income	\$73,912	\$79,451	\$86,346
2025 Estimated Median Household Income	\$57,486	\$65,137	\$71,151
2025 Estimated Per Capita Income	\$29,771	\$30,322	\$32,542
Education (Age 25+)			
2025 Estimated Elementary (Grade Level 0 to 8)	7.8%	6.7%	6.8%
2025 Estimated Some High School (Grade Level 9 to 11)	7.3%	7.5%	8.1%
2025 Estimated High School Graduate	25.7%	29.9%	29.8%
2025 Estimated Some College	23.8%	23.6%	22.8%
2025 Estimated Associates Degree Only	7.0%	9.3%	9.0%
2025 Estimated Bachelors Degree Only	16.8%	13.7%	14.2%
2025 Estimated Graduate Degree	11.7%	9.3%	9.2%
Business			
2025 Estimated Total Businesses	244	750	1,589
2025 Estimated Total Employees	3,138	12,129	25,329
2025 Estimated Employee Population per Business	12.9	16.2	15.9
2025 Estimated Residential Population per Business	45.7	48.9	42.3

©2026, Sites USA, Chandler, Arizona, 480-491-1112 Demographic Source: Applied Geographic Solutions 11/2025, TIGER Geography - RS1