



RAIL-SERVED WAREHOUSE

235-333 S. KRESSON STREET | BALTIMORE, MARYLAND 21224

FOR
**SALE/
LEASE**

UP TO
93,700 SF ±
AVAILABLE



MACKENZIE

COMMERCIAL REAL ESTATE SERVICES, LLC

PROPERTY OVERVIEW

HIGHLIGHTS:

- Two warehouse/industrial buildings totaling 93,700 SF $\pm$ (can be leased individually)
- Rail served
- Heavy power
- 16'-20' $\pm$ clear heights
- I-2 zoning allows for a wide variety of uses
- Opportunity Zone
- State Enterprise Zone
- Easy access to I-95, I-895 and Johns Hopkins Bayview Medical Center

BUILDING 1:	50,000 SF $\pm$
BUILDING 2:	43,700 SF $\pm$ (CAN BE DEMISED)
LOT SIZE:	2.78 ACRES $\pm$
CLEAR HEIGHT:	16'-20' $\pm$
DOCKS:	10
DRIVE-INS:	8
ZONING:	I-2 (GENERAL INDUSTRIAL DISTRICT)
RENTAL RATE:	NEGOTIABLE



AERIAL

- △ DRIVE-IN
- || DOCK

BLDG. 1: 50,000 SF ±


BLDG. 2: 43,700 SF ±

S KRESSON ST


EASTERN AVE



SITE PLAN

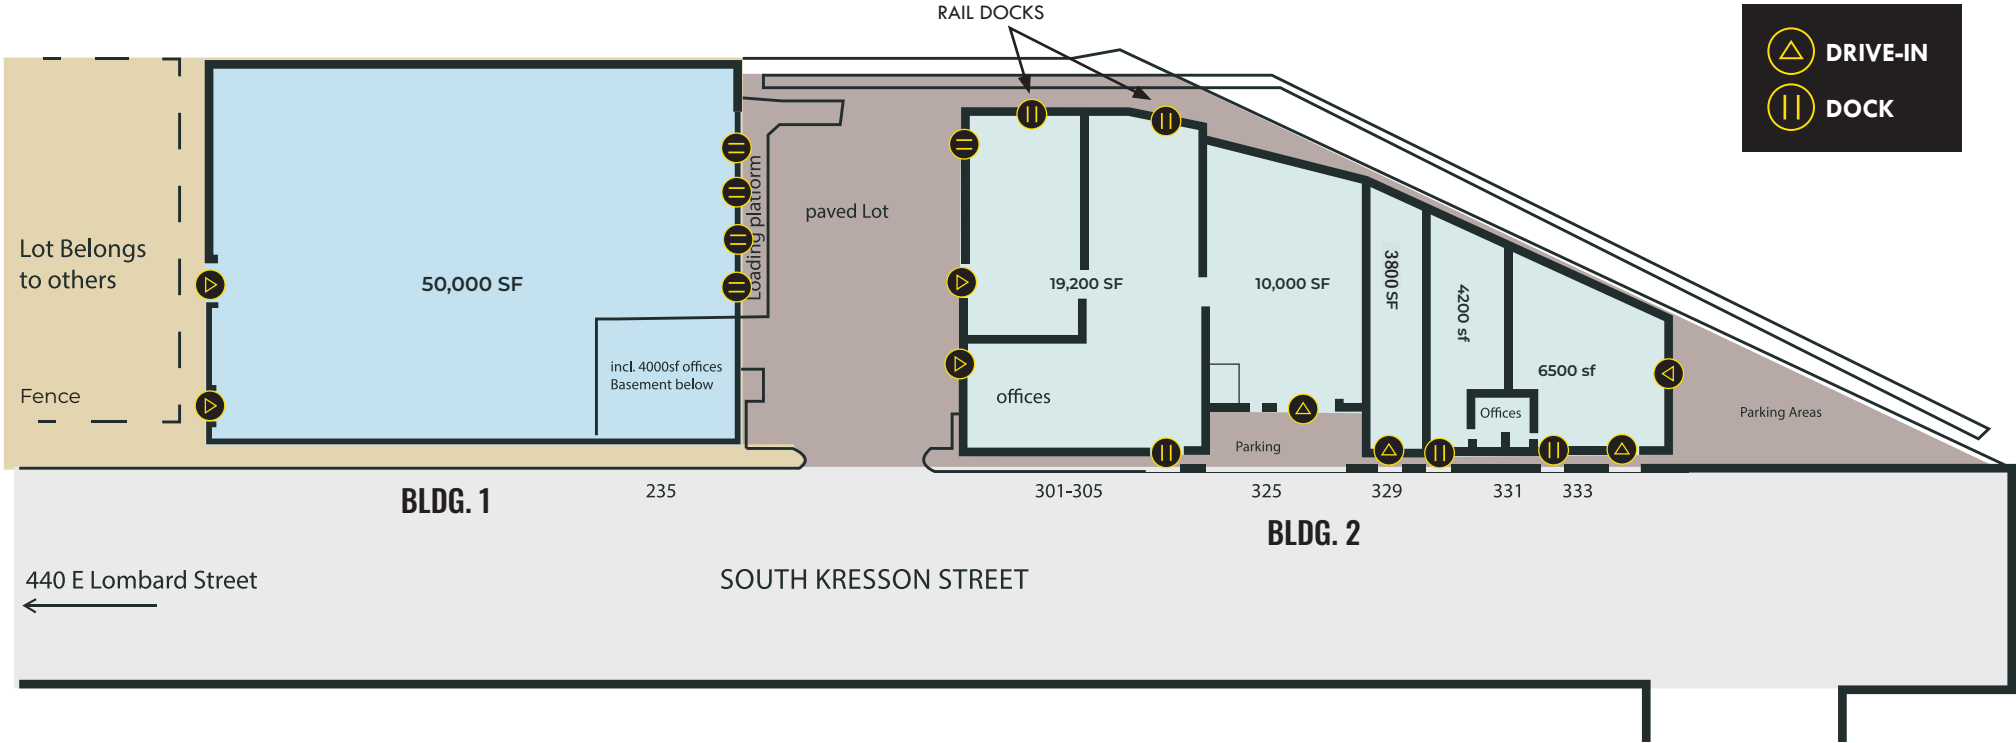

FLOOR PLAN: **BUILDING 1**

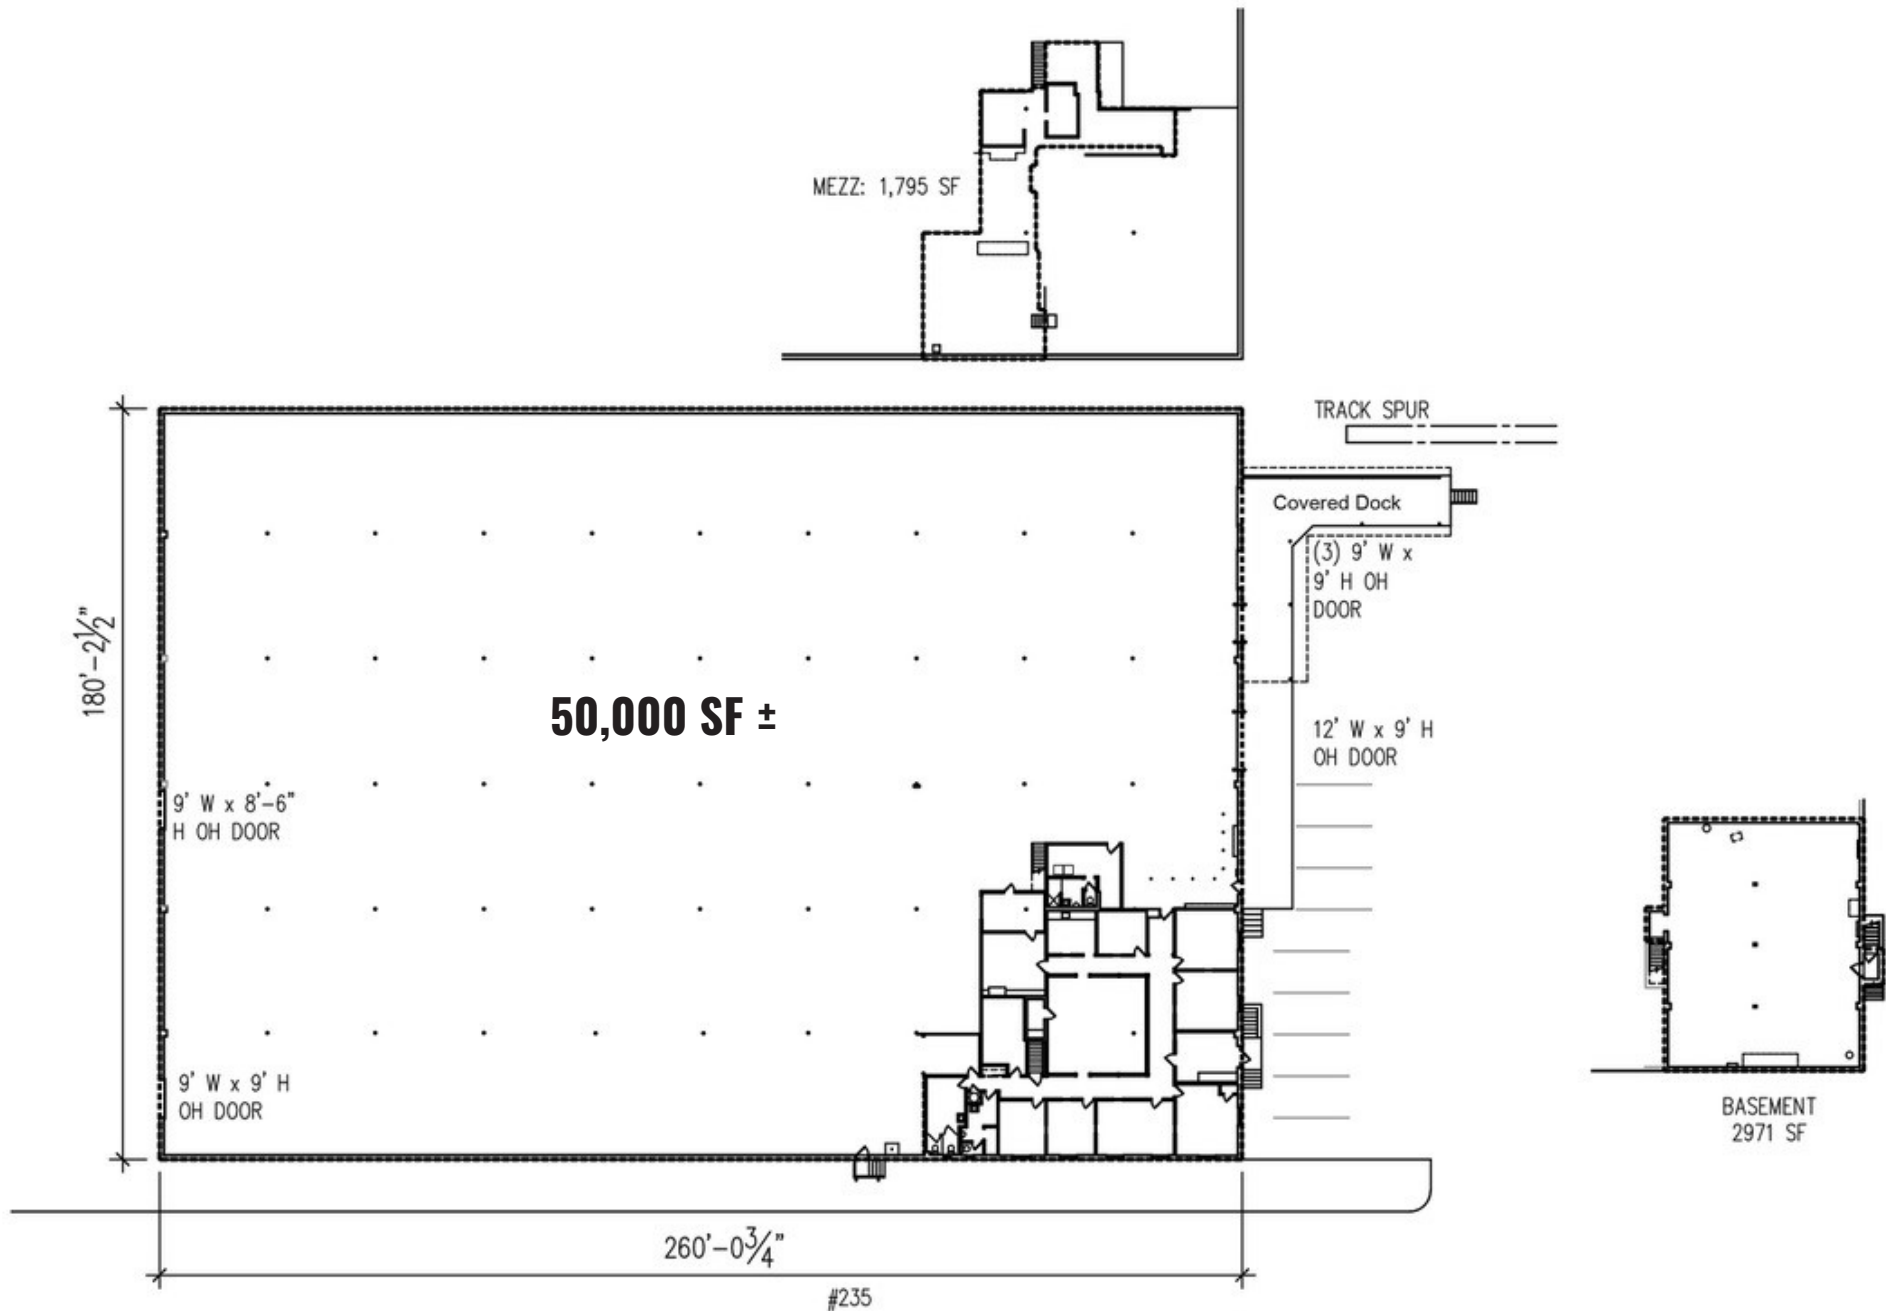

[illegible]

ADDITIONAL PHOTOS



LOCAL BIRDSEYE



BALTIMORE

EASTERN AVE

BANK ST

GOUGH ST

S HAVEN ST

S JANNEY ST

S KRESSON ST

BLDG. 2: 43,700 SF ±

BLDG. 1: 50,000 SF ±

Walgreens

JOVENBRO
BAKERS
Maryland
Mechanical
Systems, Inc.

Public
Storage

OLD LINE
WASTE

CAW
APPLE VALLEY WASTE

TOSS IT

S.A.P.
Towing
and
Auto Repair

■ INDUSTRIAL/BUSINESS PARK
■ RETAIL CENTER

0.6 MILES
2 MIN. DRIVE

0.6 MILES
2 MIN. DRIVE

0.6 MILES
3 MIN. DRIVE

1.6 MILES
6 MIN. DRIVE

2.9 MILES
9 MIN. DRIVE
(SEAGIRT
MARINE TERMINAL)

13.3 MILES
14 MIN. DRIVE

BALTIMORE, MD 3.1 MILES
10 MIN.

WASHINGTON, DC 42.2 MILES
45 MIN.

PHILADELPHIA, PA 98.4 MILES
1 HR. 30 MIN.

RICHMOND, VA 152.0 MILES
2 HRS. 20 MIN.



FOR MORE INFO CONTACT:



ANDREW MEEDER, SIOR

SENIOR VICE PRESIDENT & PRINCIPAL

410.494.4881

AMEEDER@mackenziecommercial.com



MATTHEW CURRAN, SIOR

SENIOR VICE PRESIDENT & PRINCIPAL

443.573.3203

MCURRAN@mackenziecommercial.com



DANIEL HUDAK, SIOR

SENIOR VICE PRESIDENT & PRINCIPAL

443.573.3205

DHUDAK@mackenziecommercial.com



ALTON CURRY


REAL ESTATE ADVISOR

443.841.9780

ACURRY@mackenziecommercial.com



VISIT **PROPERTY PAGE** FOR MORE INFORMATION.

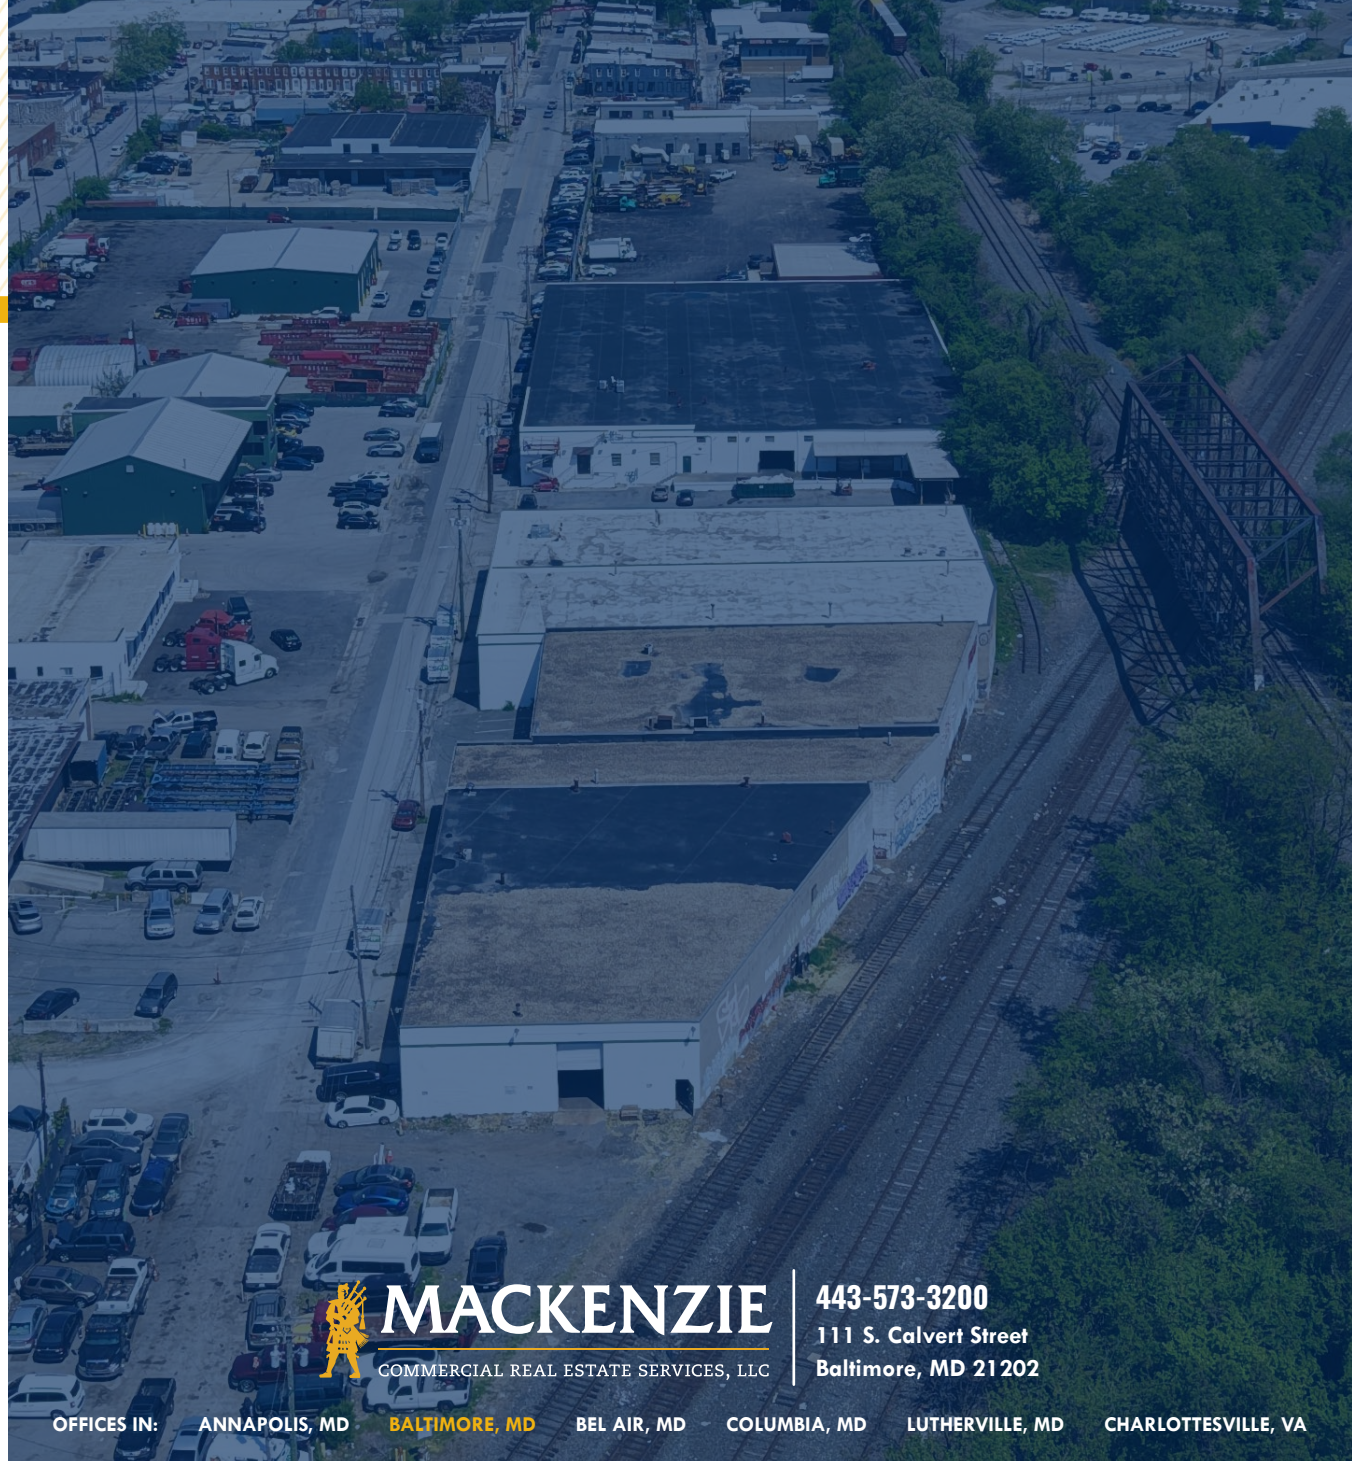

MACKENZIE

COMMERCIAL REAL ESTATE SERVICES, LLC

443-573-3200

111 S. Calvert Street
Baltimore, MD 21202

OFFICES IN:

ANNAPOLIS, MD

BALTIMORE, MD

BEL AIR, MD

COLUMBIA, MD

LUTHERVILLE, MD

CHARLOTTESVILLE, VA

www.MACKENZIECOMMERCIAL.com

No warranty or representation, expressed or implied, is made as to the accuracy of the information contained herein, and same is submitted subject to errors, omissions, change of price, rental or other conditions, withdrawal without notice, and to any specific listing conditions imposed by our principals.