

FOR LEASE

1,119 SF AVAILABLE

1226 MUSEUM SQUARE DRIVE, SUGAR LAND, TX 77479

ico
COMMERCIAL



JANE NODSKOV, CCIM

281.207.3710 | jnodskov@icocommercial.com

KELSEY DAVIS

281.207.3716 | kdavis@icocommercial.com

FOR LEASE

1,119 SF AVAILABLE

1226 MUSEUM SQUARE DRIVE, SUGAR LAND TX 77,479



OVERVIEW

- Suite 558: 1,119 SF
- Former donut shop with commercial kitchen
- Landlord open to non-restaurant uses
- Near the Houston Museum of Natural Science in Telfair/Sugar Land
- Tenants: Serena Salon, Telfair Dental, Best Brains, Fanoosh Burgers, & Transitions Counseling
- Ample parking
- Average household income: \$167,032
- Traffic count at University and New Territory: 18,125
- Lease rate: \$24 PSF NNN



KEY FACTS: 3 MILE RADIUS

71,000

Population



2.9
Average Household Size

40.3

Median Age

\$118,567

Median Household Income

BUSINESS



3,654
Total Businesses



39,086
Total Employees

EMPLOYMENT

84.6%

White Collar

7.9%

Blue Collar

7.5%

Services

4.7%
Unemployment Rate

INCOME



\$118,567
Median Household Income



\$57,316
Per Capita Income



\$509,350
Median Net Worth

JANE NODSKOV, CCIM

281.207.3710 | jnodskov@icocommercial.com

KELSEY DAVIS

281.207.3716 | kdavis@icocommercial.com

FOR LEASE

1,119 SF AVAILABLE

1226 MUSEUM SQUARE DRIVE, SUGAR LAND, TX 77479



AVAILABILITY

For Lease

Available SF	Suite	Floor	Divisible	Lease Rate	Lease Type
1,119 SF	558	1	No	\$24 PSF	Net

JANE NODSKOV, CCIM

281.207.3710 | jnodskov@icocommercial.com

KELSEY DAVIS

281.207.3716 | kdavis@icocommercial.com

FOR LEASE


1,119 SF AVAILABLE

1226 MUSEUM SQUARE DRIVE, SUGAR LAND, TX 77479



1226 Museum Square Site Plan and Availability

#	Suite	Tenant	SF
1	100	Fanoosh Burgers	1,355 SF
2	200	Serena Salon	1,322 SF
3	300	Telfair Dental	1,878 SF
4	400	Best Brains	1,156 SF
5	558	Available	1,119 SF
6	600	DHL	1,048 SF
7	700	Rise with ABA	2,916 SF
8	800	Transitions Counseling	3,336 SF

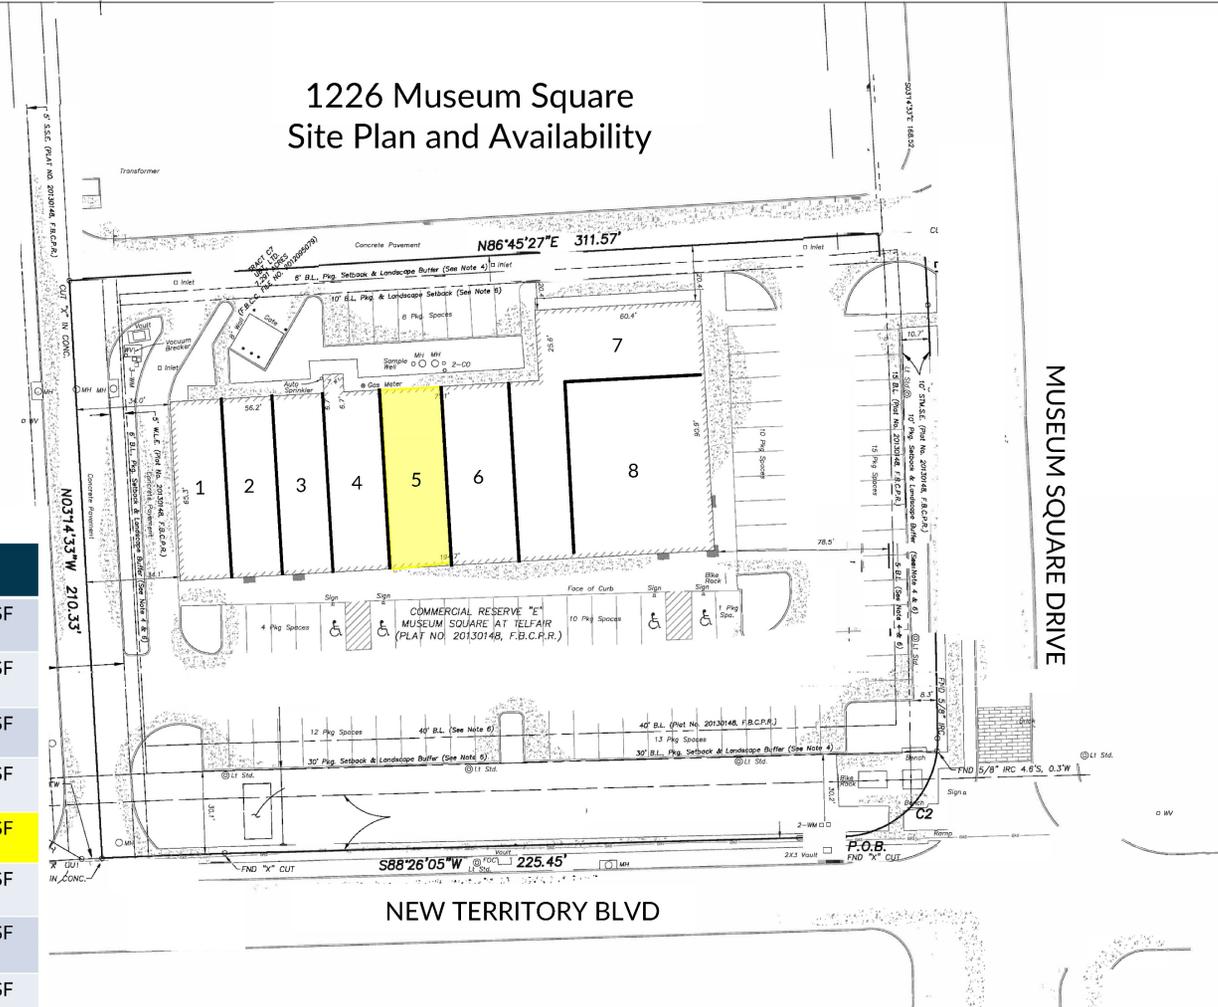

*Drawn not to scale

JANE NODSKOV, CCIM

281.207.3710 | jnodskov@icocommercial.com

KELSEY DAVIS

281.207.3716 | kdavis@icocommercial.com

FOR LEASE

1,119 SF AVAILABLE

1226 MUSEUM SQUARE DRIVE, SUGAR LAND, TX 77479

ico
COMMERCIAL

LOCAL IMAGE



JANE NODSKOV, CCIM

281.207.3710 | jnodskov@icocommercial.com


KELSEY DAVIS

281.207.3716 | kdavis@icocommercial.com

FOR LEASE

1,119 SF AVAILABLE

1226 MUSEUM SQUARE DRIVE, SUGAR LAND, TX 77479

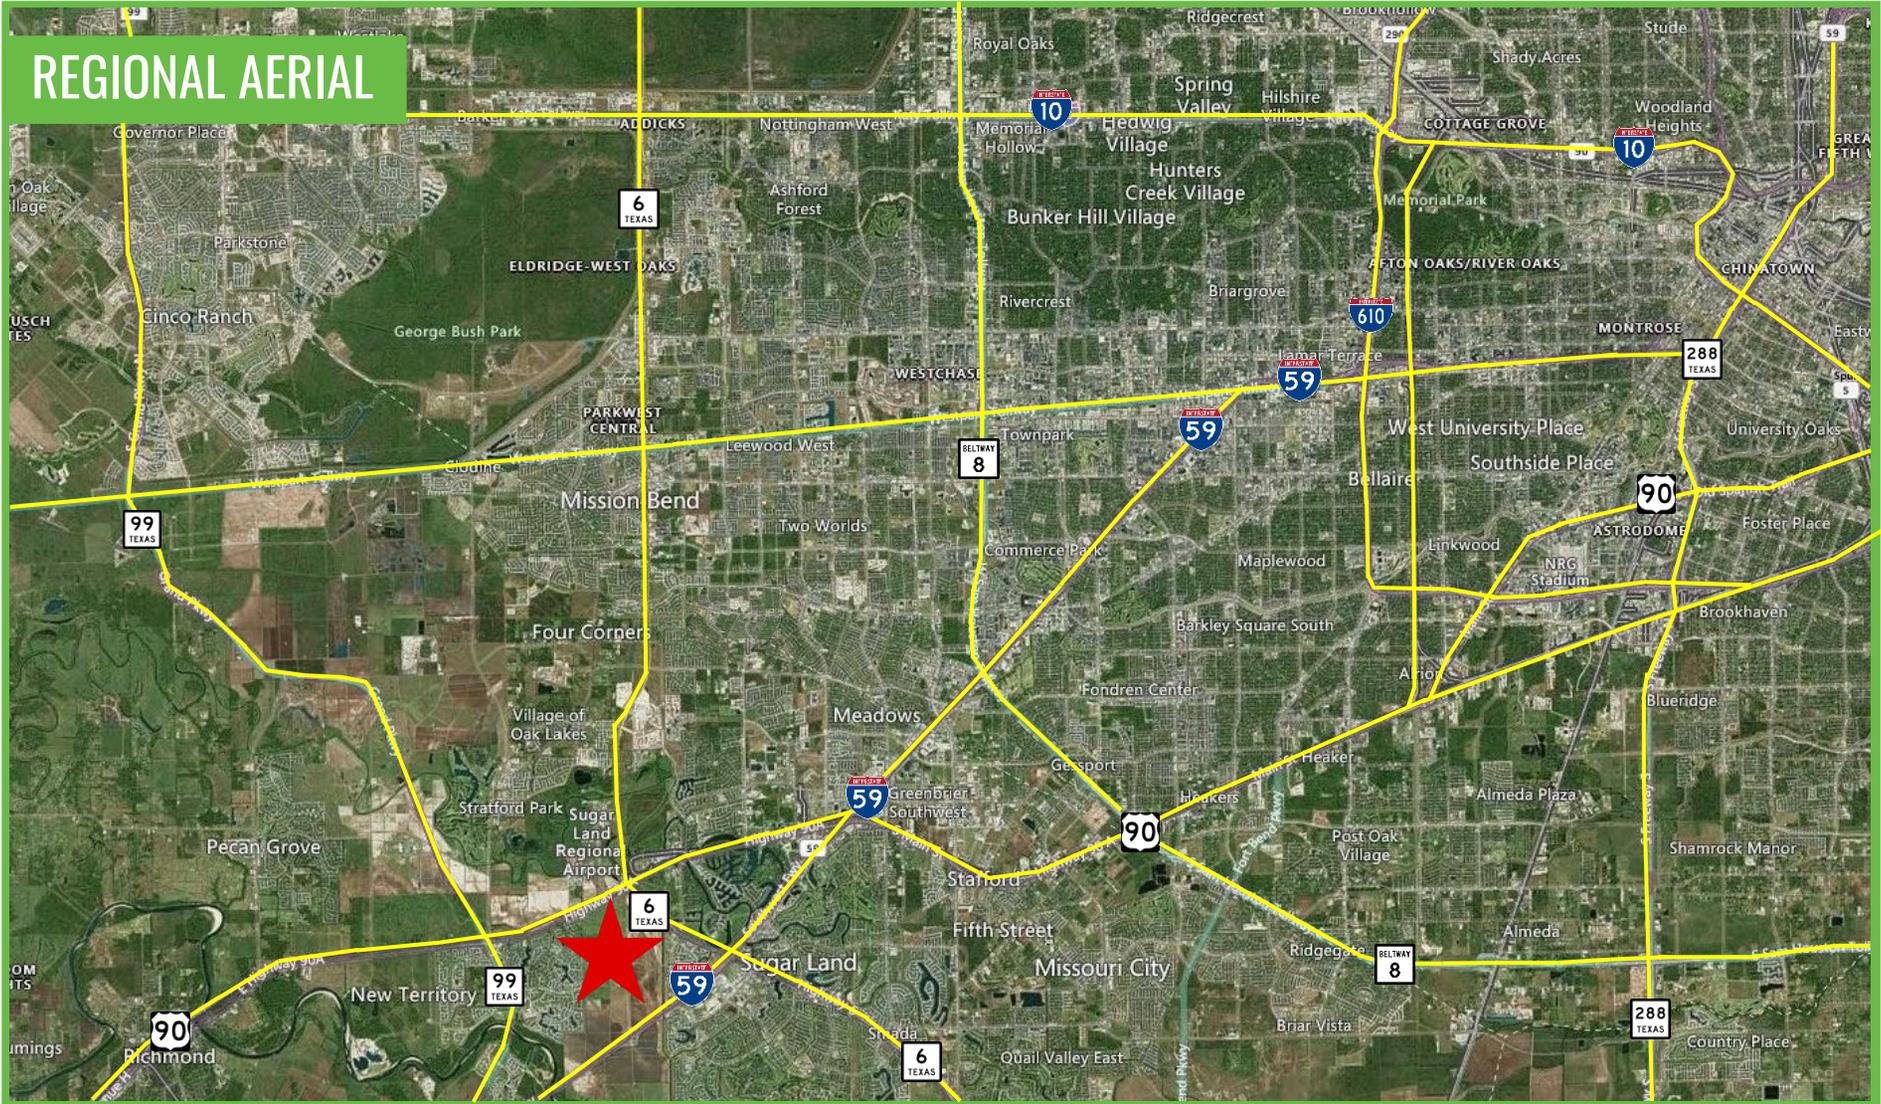

JANE NODSKOV, CCIM

281.207.3710 | jnodskov@icocommercial.com

KELSEY DAVIS

281.207.3716 | kdavis@icocommercial.com

FOR LEASE

1,119 SF AVAILABLE

1226 MUSEUM SQUARE DRIVE, SUGAR LAND, TX 77479



INFORMATION ABOUT BROKERAGE SERVICES

2-10-2025

TYPES OF REAL ESTATE LICENSE HOLDERS:

- A **BROKER** is responsible for all brokerage activities, including acts performed by sales agents sponsored by the broker.
- A **SALES AGENT** must be sponsored by a broker and works with clients on behalf of the broker.

A BROKER'S MINIMUM DUTIES REQUIRED BY LAW (A client is the person or party that the broker represents):

- Put the interests of the client above all others, including the broker's own interests;
- Inform the client of any material information about the property or transaction received by the broker;
- Answer the client's questions and present any offer to or counter-offer from the client; and
- Treat all parties to a real estate transaction honestly and fairly.

A LICENSE HOLDER CAN REPRESENT A PARTY IN A REAL ESTATE TRANSACTION:

AS AGENT FOR OWNER (SELLER/LANDLORD): The broker becomes the property owner's agent through an agreement with the owner, usually in a written listing to sell or property management agreement. An owner's agent must perform the broker's minimum duties above and must inform the owner of any material information about the property or transaction known by the agent, including information disclosed to the agent or subagent by the buyer or buyer's agent. An owner's agent fees are not set by law and are fully negotiable.

AS AGENT FOR BUYER/TENANT: The broker becomes the buyer/tenant's agent by agreeing to represent the buyer, usually through a written representation agreement. A buyer's agent must perform the broker's minimum duties above and must inform the buyer of any material information about the property or transaction known by the agent, including information disclosed to the agent by the seller or seller's agent. **A buyer/tenant's agent fees are not set by law and are fully negotiable.**

AS AGENT FOR BOTH - INTERMEDIARY: To act as an intermediary between the parties the broker must first obtain the written agreement of each party to the transaction. The written agreement must state who will pay the broker and, in conspicuous bold or underlined print, set forth the broker's obligations as an intermediary. A broker who acts as an intermediary:

- Must treat all parties to the transaction impartially and fairly;
- May, with the parties' written consent, appoint a different license holder associated with the broker to each party (owner and buyer) to communicate with, provide opinions and advice to, and carry out the instructions of each party to the transaction.
- Must not, unless specifically authorized in writing to do so by the party, disclose:
 - that the owner will accept a price less than the written asking price;
 - that the buyer/tenant will pay a price greater than the price submitted in a written offer; and
 - any confidential information or any other information that a party specifically instructs the broker in writing not to disclose, unless required to do so by law.

AS SUBAGENT: A license holder acts as a subagent when aiding a buyer in a transaction without an agreement to represent the buyer. A subagent can assist the buyer but does not represent the buyer and must place the interests of the owner first.

TO AVOID DISPUTES, ALL AGREEMENTS BETWEEN YOU AND A BROKER SHOULD BE IN WRITING AND CLEARLY ESTABLISH:

- The broker's duties and responsibilities to you, and your obligations under the representation agreement.
- Who will pay the broker for services provided to you, when payment will be made and how the payment will be calculated

LICENSE HOLDER CONTACT INFORMATION: This notice is being provided for information purposes. It does not create an obligation for you to use the broker's services. Please acknowledge receipt of this notice below and retain a copy for your records.

JANE NODSKOV, CCIM

281.207.3710 | jnodskov@icocommercial.com

KELSEY DAVIS

281.207.3716 | kdavis@icocommercial.com

ICO COMMERCIAL - CORPORATE OFFICE

2333 Town Center Drive, Suite 300, Sugar Land, TX 77478