




Scanned with

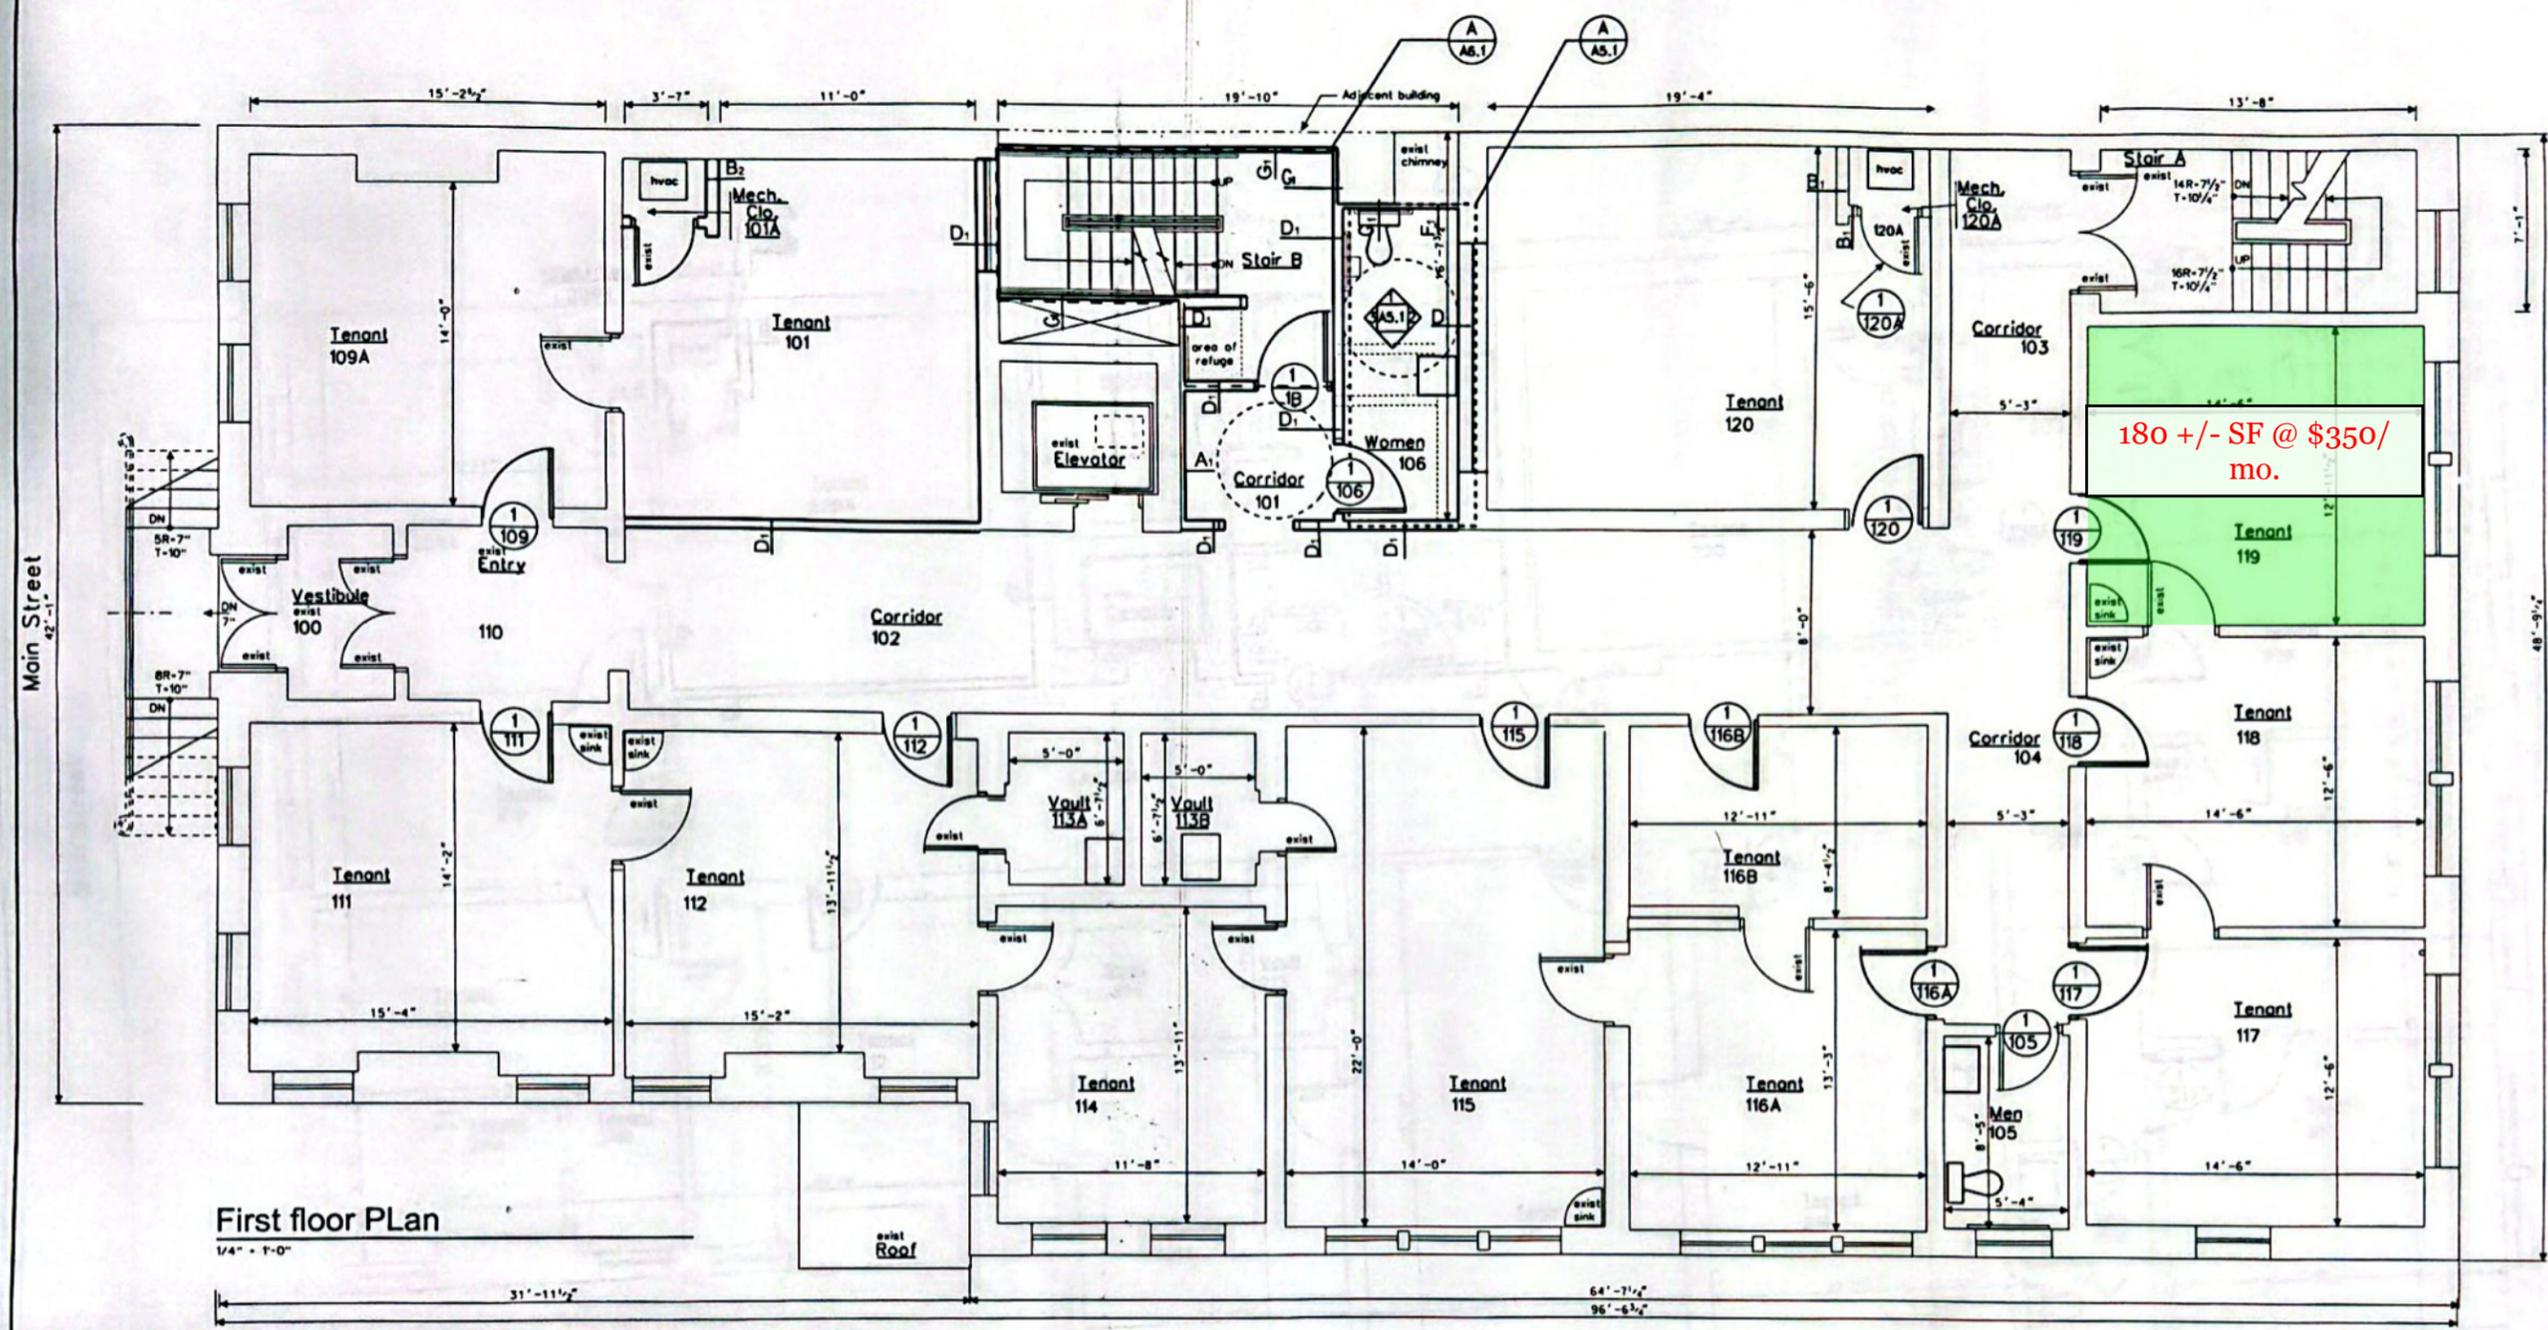

First floor Plan  
1/4" = 1'-0"

John D. Reese Way

PARTITION TYPES			
TYPES	CONSTRUCTION	TYPES	CONSTRUCTION
A.1		D.1	
A.2		F.1	
B.1		G.1	

- DESCRIPTION
- 1/2" gypsum wallboard
  - 3/2" batt insulation
  - 4x2 at 1'-4" O.C.
  - 2 1/2" mtl stud at 1'-4" O.C.
  - 1 1/2" mtl furring at 1'-4" O.C.
  - 1" gypsum wallboard

FIELD VERIFY ALL DIMENSIONS AND FIELD CONDITIONS

Tusick & Associates Architects

21 WINDSOR ROAD  
PITTSBURGH, PA 15215  
voice: (412)781-8896  
fax: (412)781-6947  
email: tusick@nb.net

REVISIONS	DATE
26	April 2006

First Level Floor Plan

ROAM Investments, Inc  
Renovations to the Park Building  
121 North Main Street  
Greensburg, PA 15601

PROJECT NUMBER

A 1.3