

Interior Design

Jennifer Gibian NICDQ  
416 S. Jackson St.  
Media, Pa 19063  
phone: (215) 805-1054  
email: jennifer@jml-design.com



Architect

Key Plan

Project Name

1072 Delsea Dr.  
Westville, NJ

Sheet Title

EXISTING  
CONDITIONS

Drawing

Date	Comments	△

Warning: Actual Conditions may vary from conditions shown on this drawing, confirm all information in the field before proceeding with any work and notify the Architect in writing if a variation is discovered. This drawing is an instrument of professional services and shall not be modified, copied or used for another project without the written consent of the Architect.


Drawing Number

**EC-1**


Job Number: 26-001

Scale: AS NOTED

Drawn By: JJG

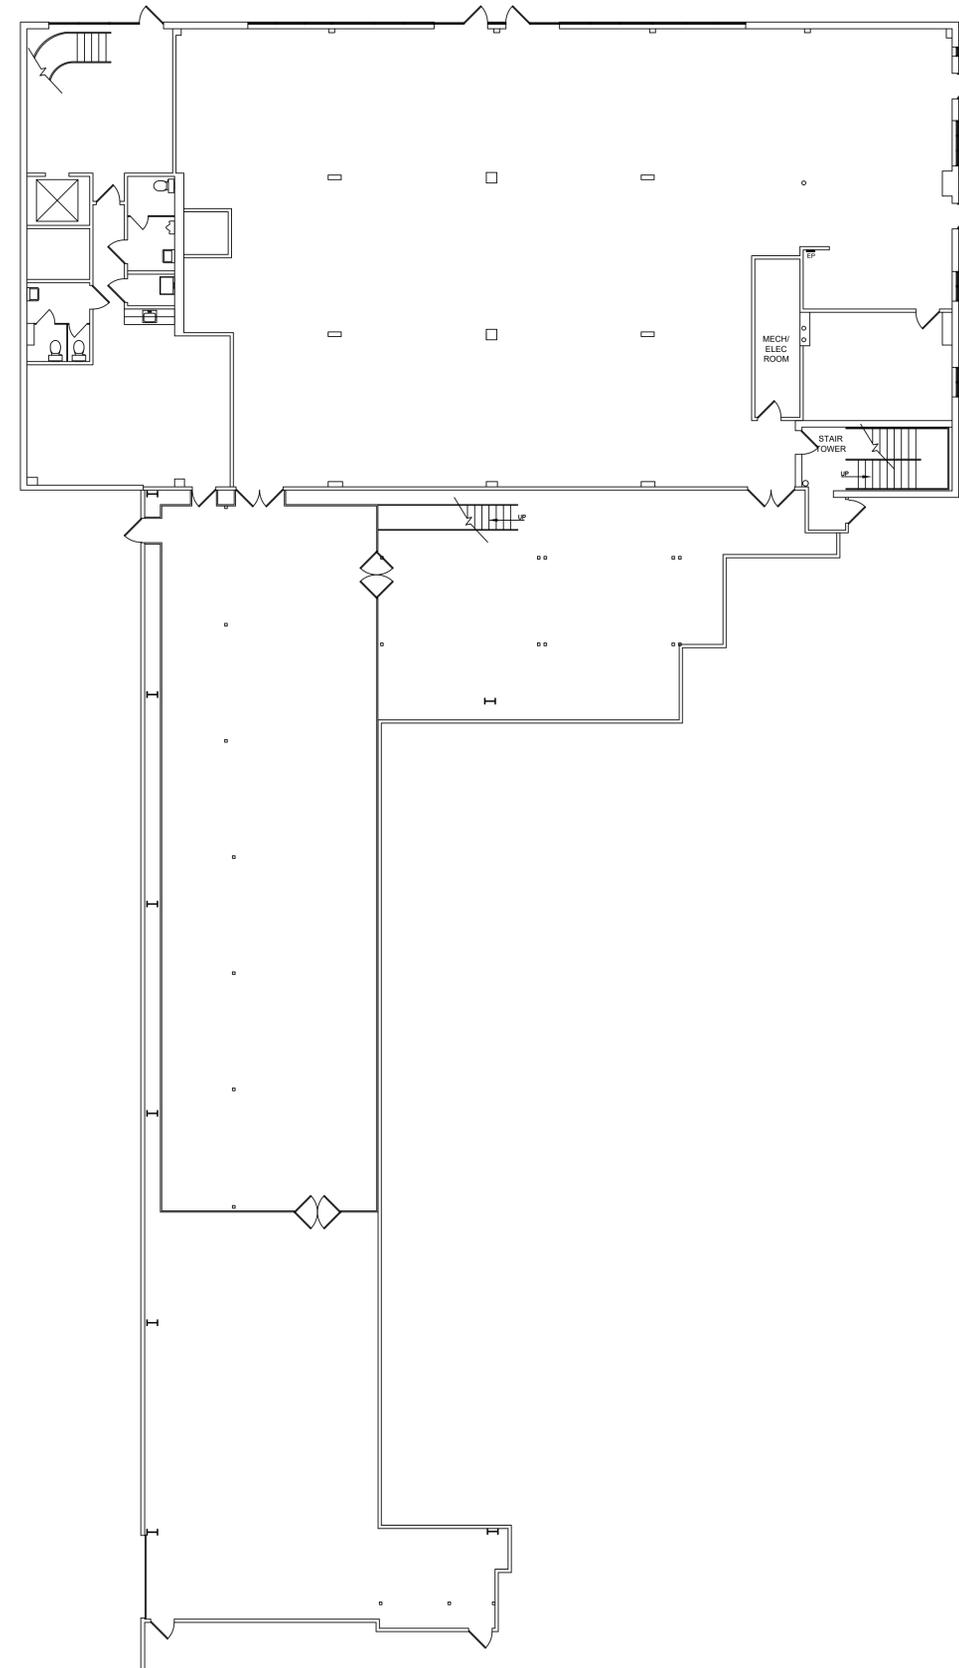

2 1ST FLOOR  
SCALE: 3/32" = 1'-0"

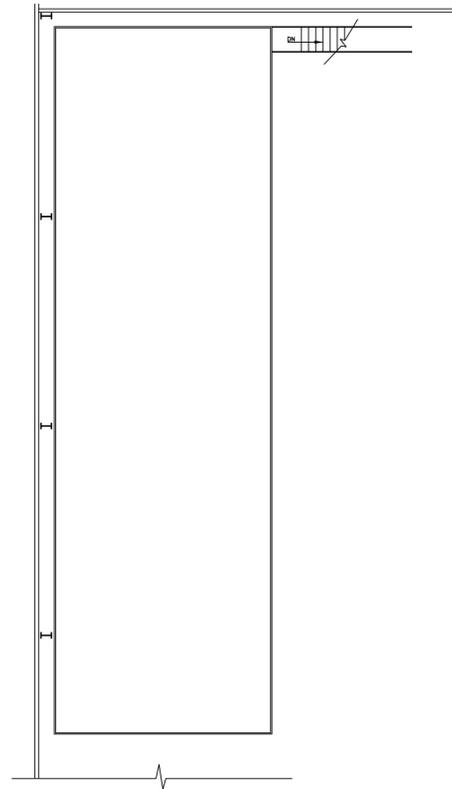

1 MEZZANINE  
SCALE: 3/32" = 1'-0"