


PROJECT NO.	2506
DATE	FEB 1, 2026
DRAWN BY	J.D. FARMER
REVISION	

PIERSON JAMES BUILDING
520 - 524 FRONT STREET
NATCHITOCHEES, LOUISIANA 71457

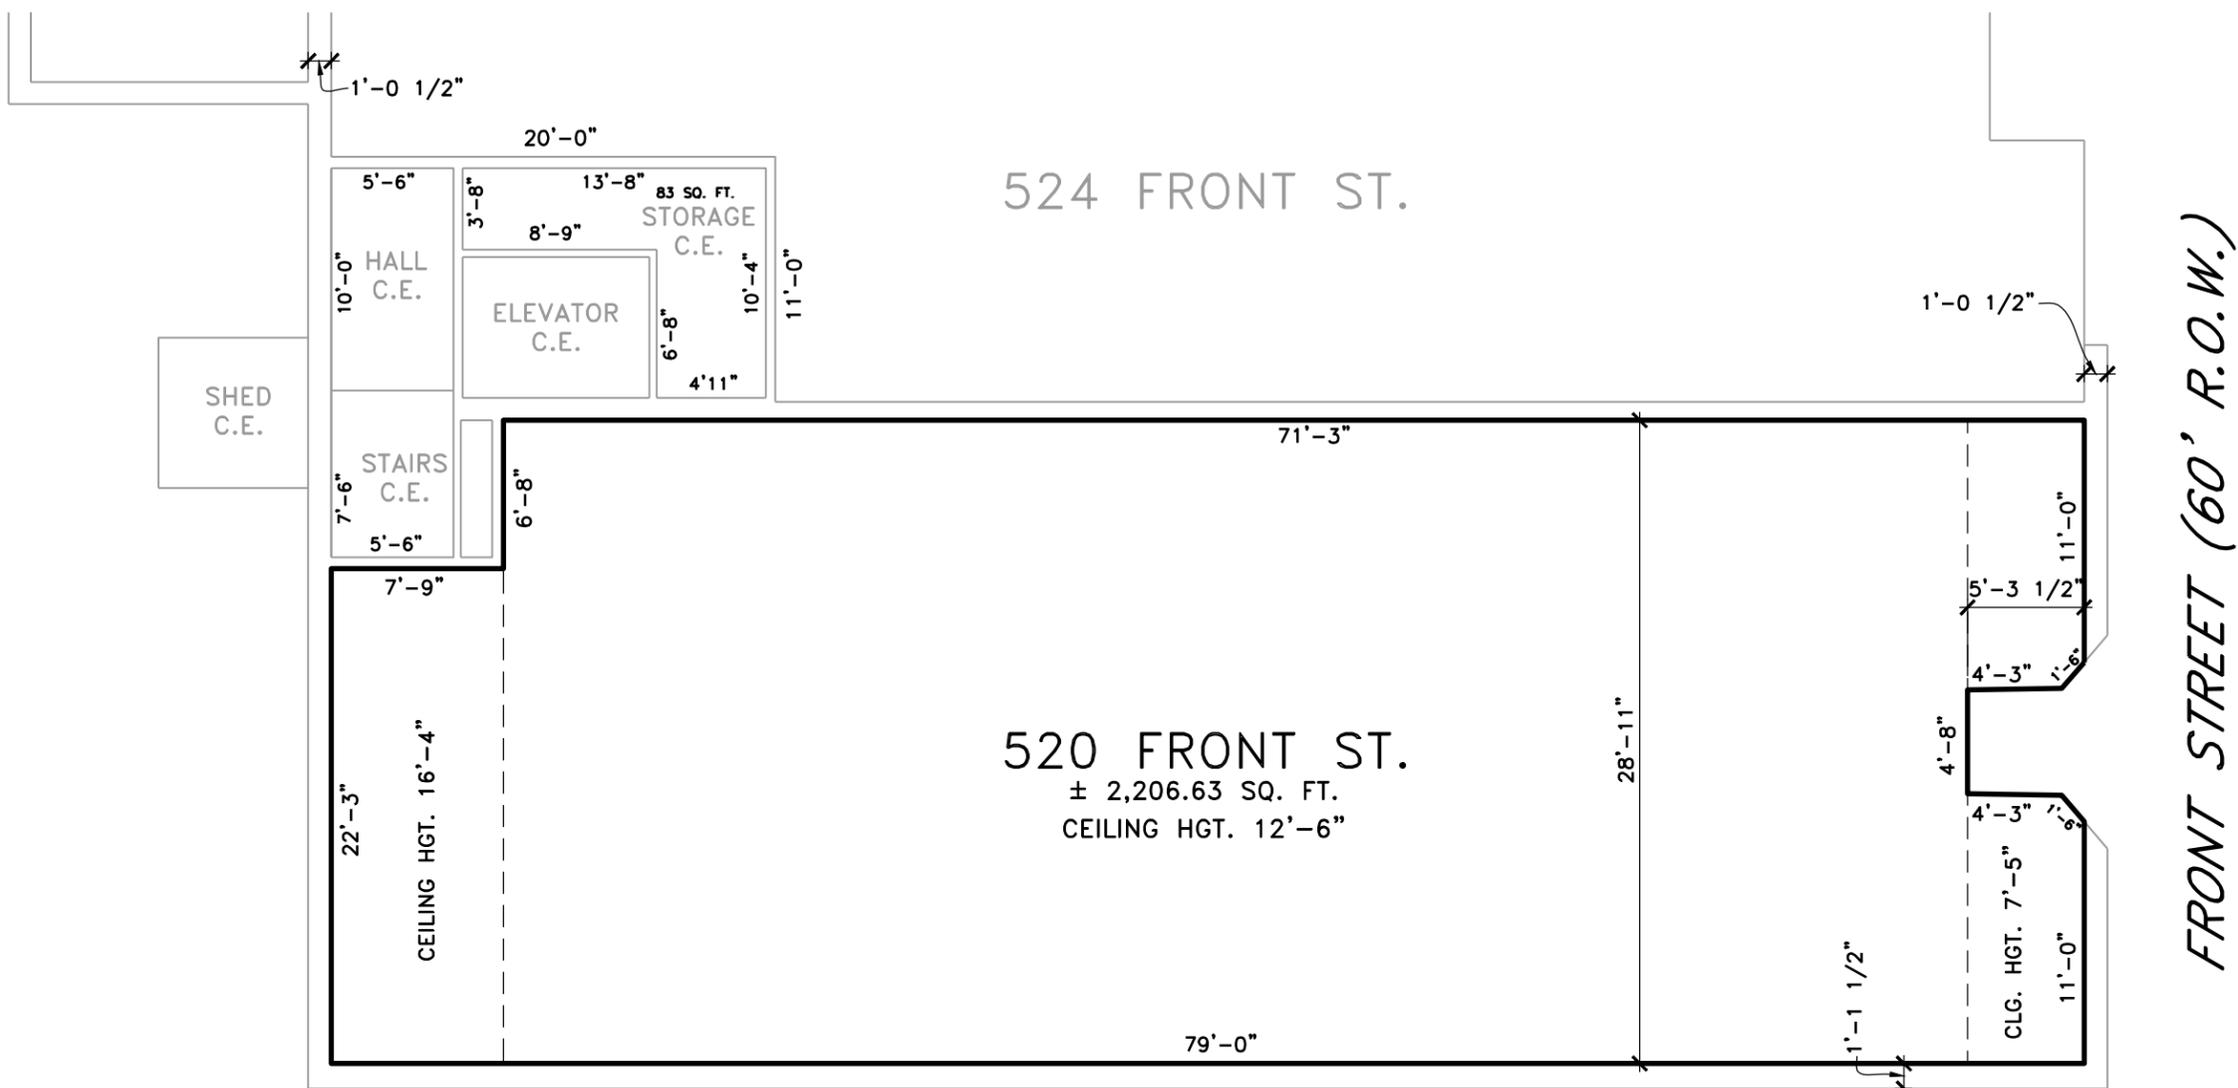

C.E. DATA

SHED	45 SQ. FT.
STAIRS	41 SQ. FT.
HALL	55 SQ. FT.
STORAGE	83 SQ. FT.
ELEVATOR	50 SQ. FT.

C.E. = COMMON ELEMENT

