

STAMP

seal:

revision date:

Not for regulatory
approval, permitting,
or construction
ISSUE FOR REVIEW

Issue date:
5MARCH2025

THRIVE AGENCY

4600 Park Springs Blvd.
Arlington, TX 76017

project name:


**DEMO &
ARCHITECTURAL
PLAN**

sheet title:


sheet : 1 of: 1

sheet no.:

A1.0

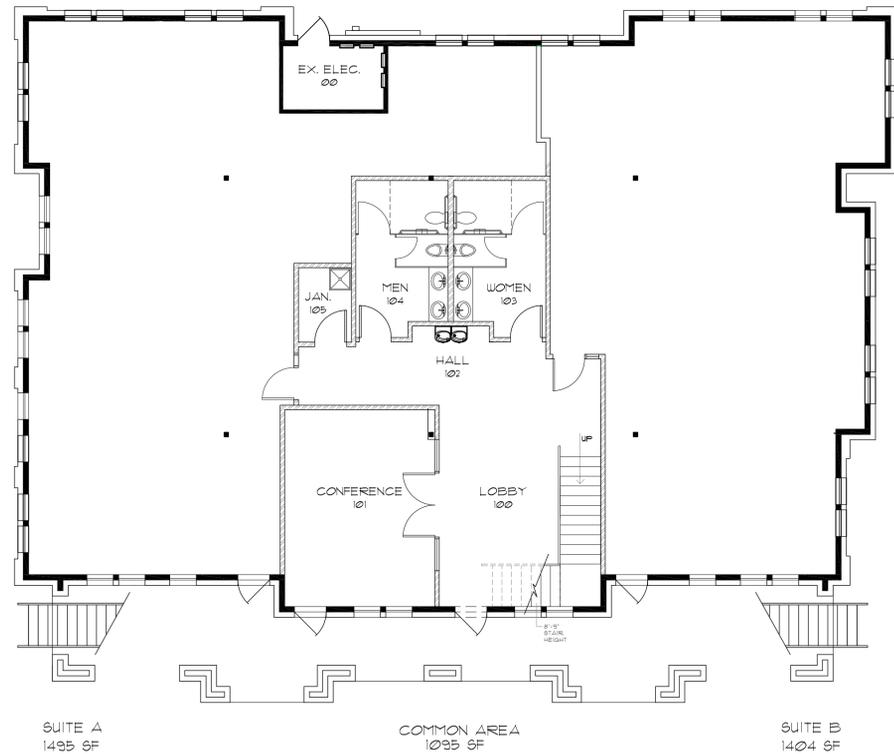

1 1ST FLOOR - ARCHITECTURAL PLAN (D1)
SCALE: 1/8"=1'-0"

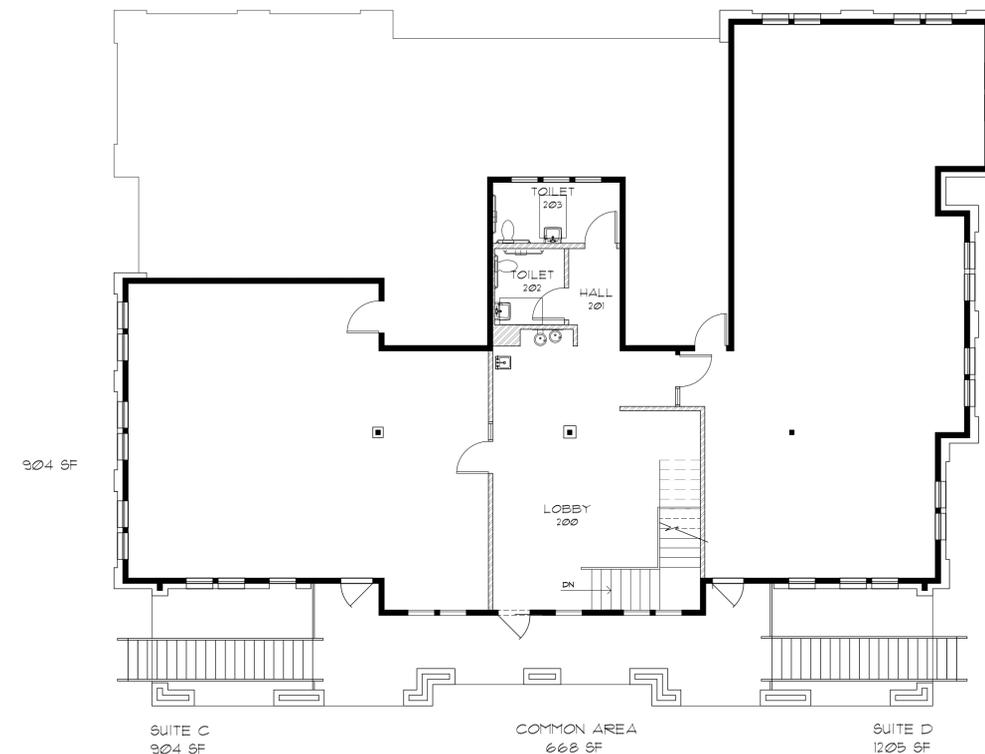

2 2ND FLOOR - ARCHITECTURAL PLAN (A1)
SCALE: 1/8"=1'-0"

ARCHITECTURAL PLAN LEGEND

EXISTING PARTITION		DOOR TYPE (LETTER)	
NEW PARTITION		HARDWARE SET REF.	
PARTITION W/SOUND INSULATION		PARTITION TYPE	
PARTIAL HT. PARTITION		FIRE EXTINGUISHER	
EXISTING DEMISING PARTITION		1/4" WATERLINE W/ SHUT-OFF VALVE	
NEW DEMISING PARTITION		REVISION MARK	
PLAN NOTE SYMBOL		WINDOW TYPE	
ELEVATION MARK			
SECTION MARK			

PLAN NOTES BY NUMBER

- A1. ALL NEW WALLS TO BE TYPE A1. U.NO.
- A2. PROVIDE MOP SINK
- A3. PROVIDE WATER LINE FOR OWNER PROVIDED REFRIGERATOR AND ICE MAKER
- A4. PROVIDE WATER HEATER