

Ford Tower

633 6 Avenue SW | Calgary, Alberta

Loveleen Bhatti, Executive VP

+1 403 973 4360

lbhatti@naiadvent.com

Roseleen Bhatti, Executive VP

+1 403 605 2294

rbhatti@naiadvent.com

Sobey Salem, Brokerage Services

+1 403 862 8615

ssalem@naiadvent.com

THIS BROCHURE IS INTENDED FOR INFORMATION PURPOSES ONLY AND SHOULD NOT BE RELIED UPON FOR ACCURATE FACTUAL INFORMATION BY THE RECIPIENTS HEREOF. THE INFORMATION CONTAINED HEREIN IS BASED ON INFORMATION WHICH NAI ADVENT DEEMS RELIABLE, HOWEVER, NAI ADVENT ASSUMES NO RESPONSIBILITY FOR THE DEGREE OF ACCURACY OF SUCH INFORMATION, NOR DOES NAI ADVENT REPRESENT OR WARRANT THE INFORMATION CONTAINED HEREIN. RECIPIENTS HEREOF SHOULD CONDUCT THEIR OWN INVESTIGATIONS TO DETERMINE THE ACCURACY OF INFORMATION CONTAINED HEREIN. THE INFORMATION CONTAINED HEREIN IS SUBJECT TO CHANGE WITHOUT NOTICE.

3633 8 Street SE
Calgary, AB T2G 3A5
+1 403 984 9800
naiadvent.com

FOR LEASE

Office Spaces | Various Options

NAI Advent

Commercial Real Estate Services, Worldwide.

Available Spaces

FLOOR	SUITE	SQ. FT.	
2nd Floor	200	4,962	Full Floor
	210	4,680	
3rd Floor	300	5,992	Contiguous Full Floors
	310	3,648	
4th Floor	400	1,514	
	410	1,861	
	450	5,898	
5th Floor	500	6,242	
	550	2,196	
6th Floor	610	1,994	
	630	3,379	
	640	1,699	
	650	1,374	
7th Floor	700	3,589	
	710	3,405	
8th Floor	800	5,560	
9th Floor	900	5,237	
	950	3,212	
10th Floor	1000	5,670	
11th Floor	1150	5,894	
12th Floor	1200	4,654	
	1210	1,997	
	1220	1,803	
14th Floor	1400	6,641	
	1450	1,819	
15th Floor	1500	4,776	
	1550	3,681	
	1600	8,475	
17th Floor	1700	4,778	
	1720	3,685	
18th Floor	1810	4,045	
19th Floor	1900	1,363	
	1950	7,110	
20th Floor	2020	3,685	

Ford Tower | 633 6 Avenue SW

- Ford Tower is a 20 storey, high quality office building with approximately 150,000 square feet of office, located centrally in Calgary's downtown core and directly adjacent to the Court House.
- Surrounded by an abundance of amenities and easy access to the +15 system.
- Multiple floors and multiple configuration available with quality improvements. Contiguous multiple floors available
- Aggressive lease rates and tenant incentives available.
- Conference facilities available for tenant's use.

Lease Rate: Market

Operating Cost : \$16.55 (est. 2026)

Lease Term: 3 - 5 Years

Parking: 1:2,500 SF | \$450/Month Underground

Landlord: Lanthos Asset Management LTD.



Loveleen Bhatti, Executive VP

+1 403 973 4360

lbhatti@naiadvent.com

Roseleen Bhatti, Executive VP

+1 403 605 2294

rbhatti@naiadvent.com

Sobey Salem, Brokerage Services

+1 403 862 8615

ssalem@naiadvent.com

3633 8 Street SE

Calgary, AB T2G 3A5

+1 403 984 9800



naiadvent.com

FOR LEASE

Office Spaces | Various Options

NAI Advent

Commercial Real Estate Services, Worldwide.

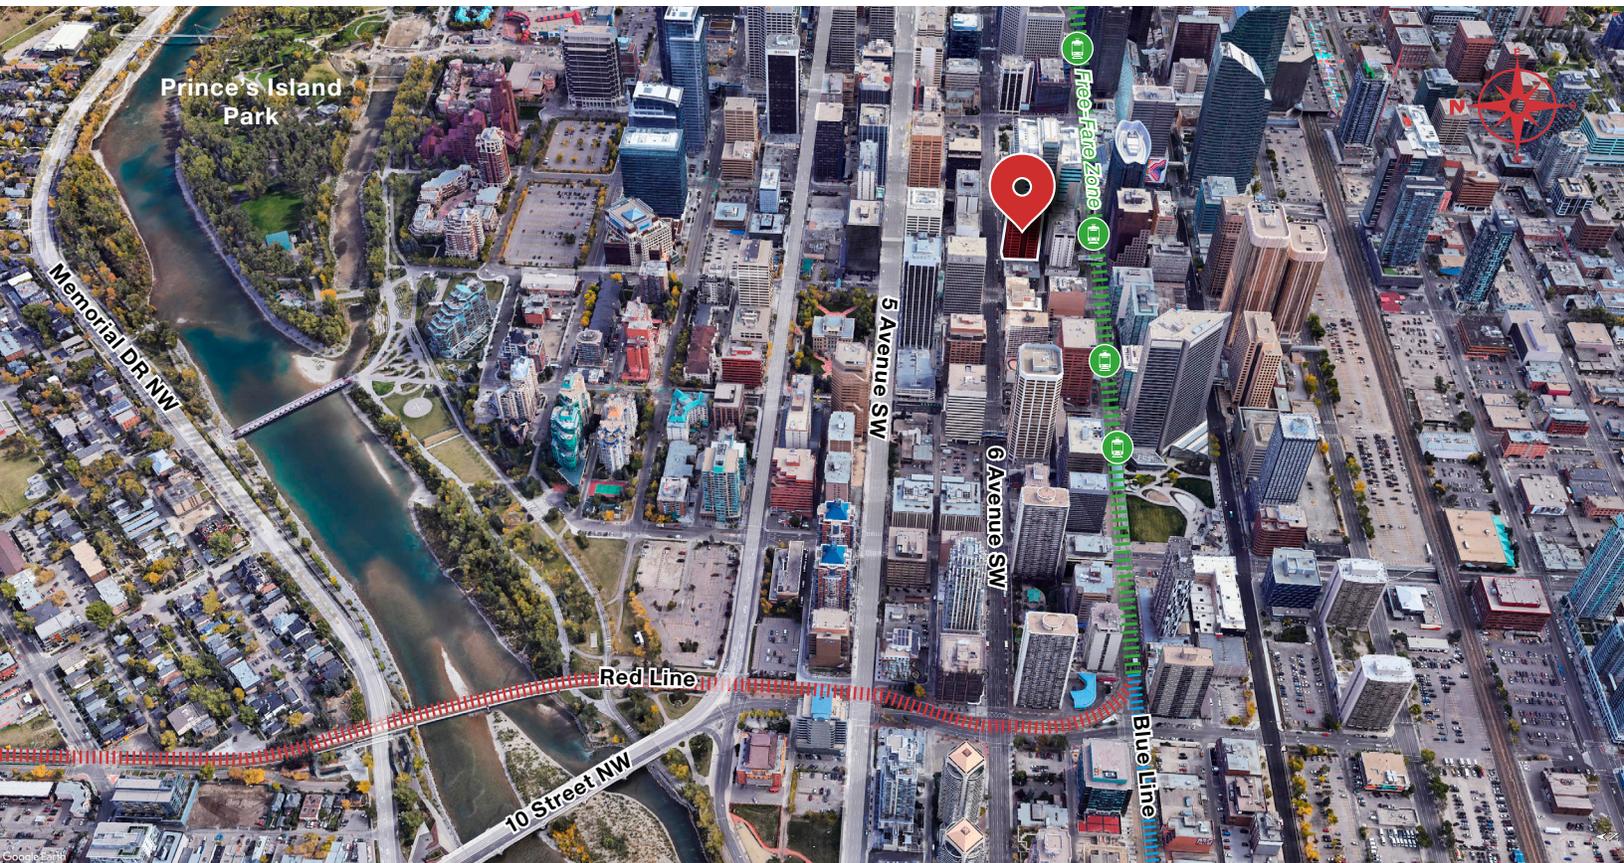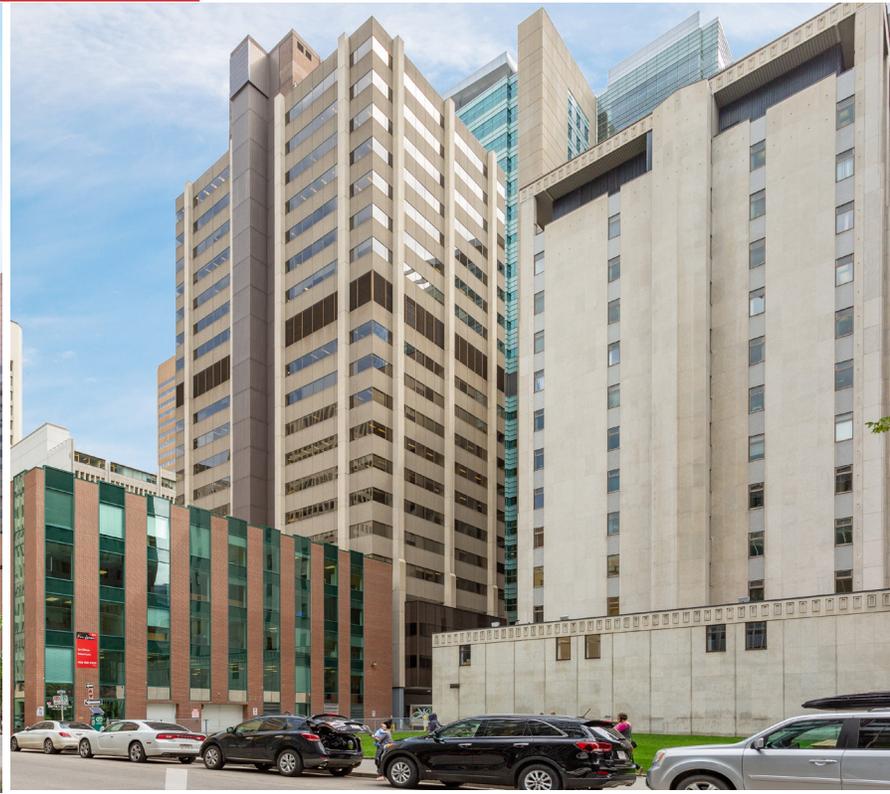

Loveleen Bhatti, Executive VP
+1 403 973 4360
lbhatti@naiadvent.com

Roseleen Bhatti, Executive VP
+1 403 605 2294
rbhatti@naiadvent.com

Sobey Salem, Brokerage Services
+1 403 862 8615
ssalem@naiadvent.com

3633 8 Street SE
Calgary, AB T2G 3A5
+1 403 984 9800
naiadvent.com


FOR LEASE

Office Spaces | Various Options

NAI Advent

Commercial Real Estate Services, Worldwide.

2ND FLOOR

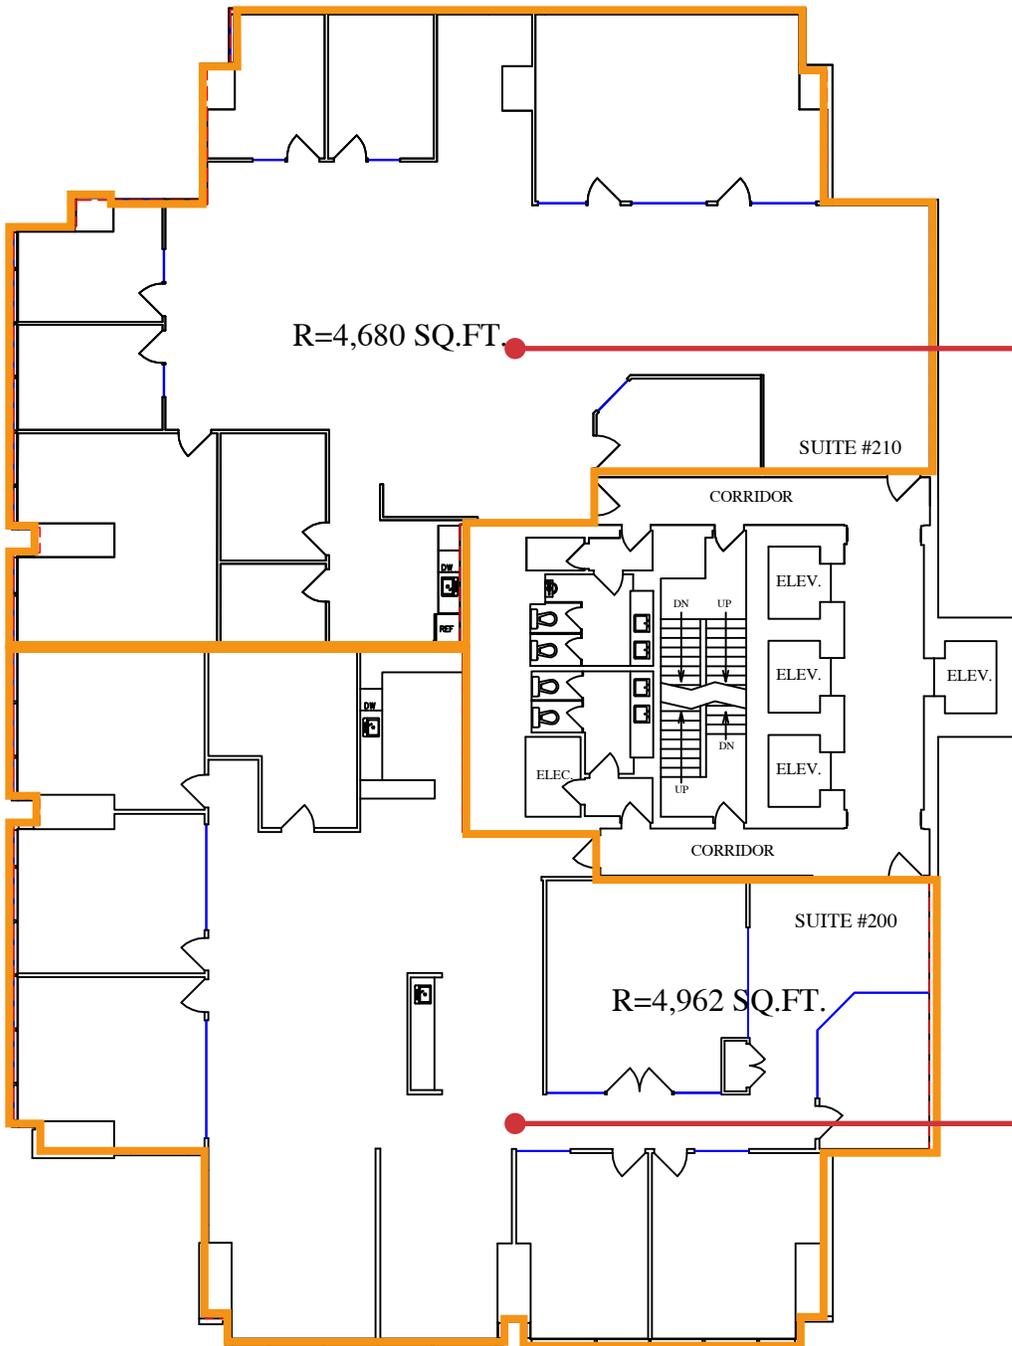

Suite 210
4,680 SF

Suite 200
4,962 SF

Loveleen Bhatti, Executive VP

+1 403 973 4360

lbhatti@naiadvent.com

Roseleen Bhatti, Executive VP

+1 403 605 2294

rbhatti@naiadvent.com

Sobey Salem, Brokerage Services

+1 403 862 8615

ssalem@naiadvent.com

3633 8 Street SE
Calgary, AB T2G 3A5

+1 403 984 9800

naiadvent.com


FOR LEASE

Office Spaces | Various Options

NAI Advent

Commercial Real Estate Services, Worldwide.

3RD FLOOR

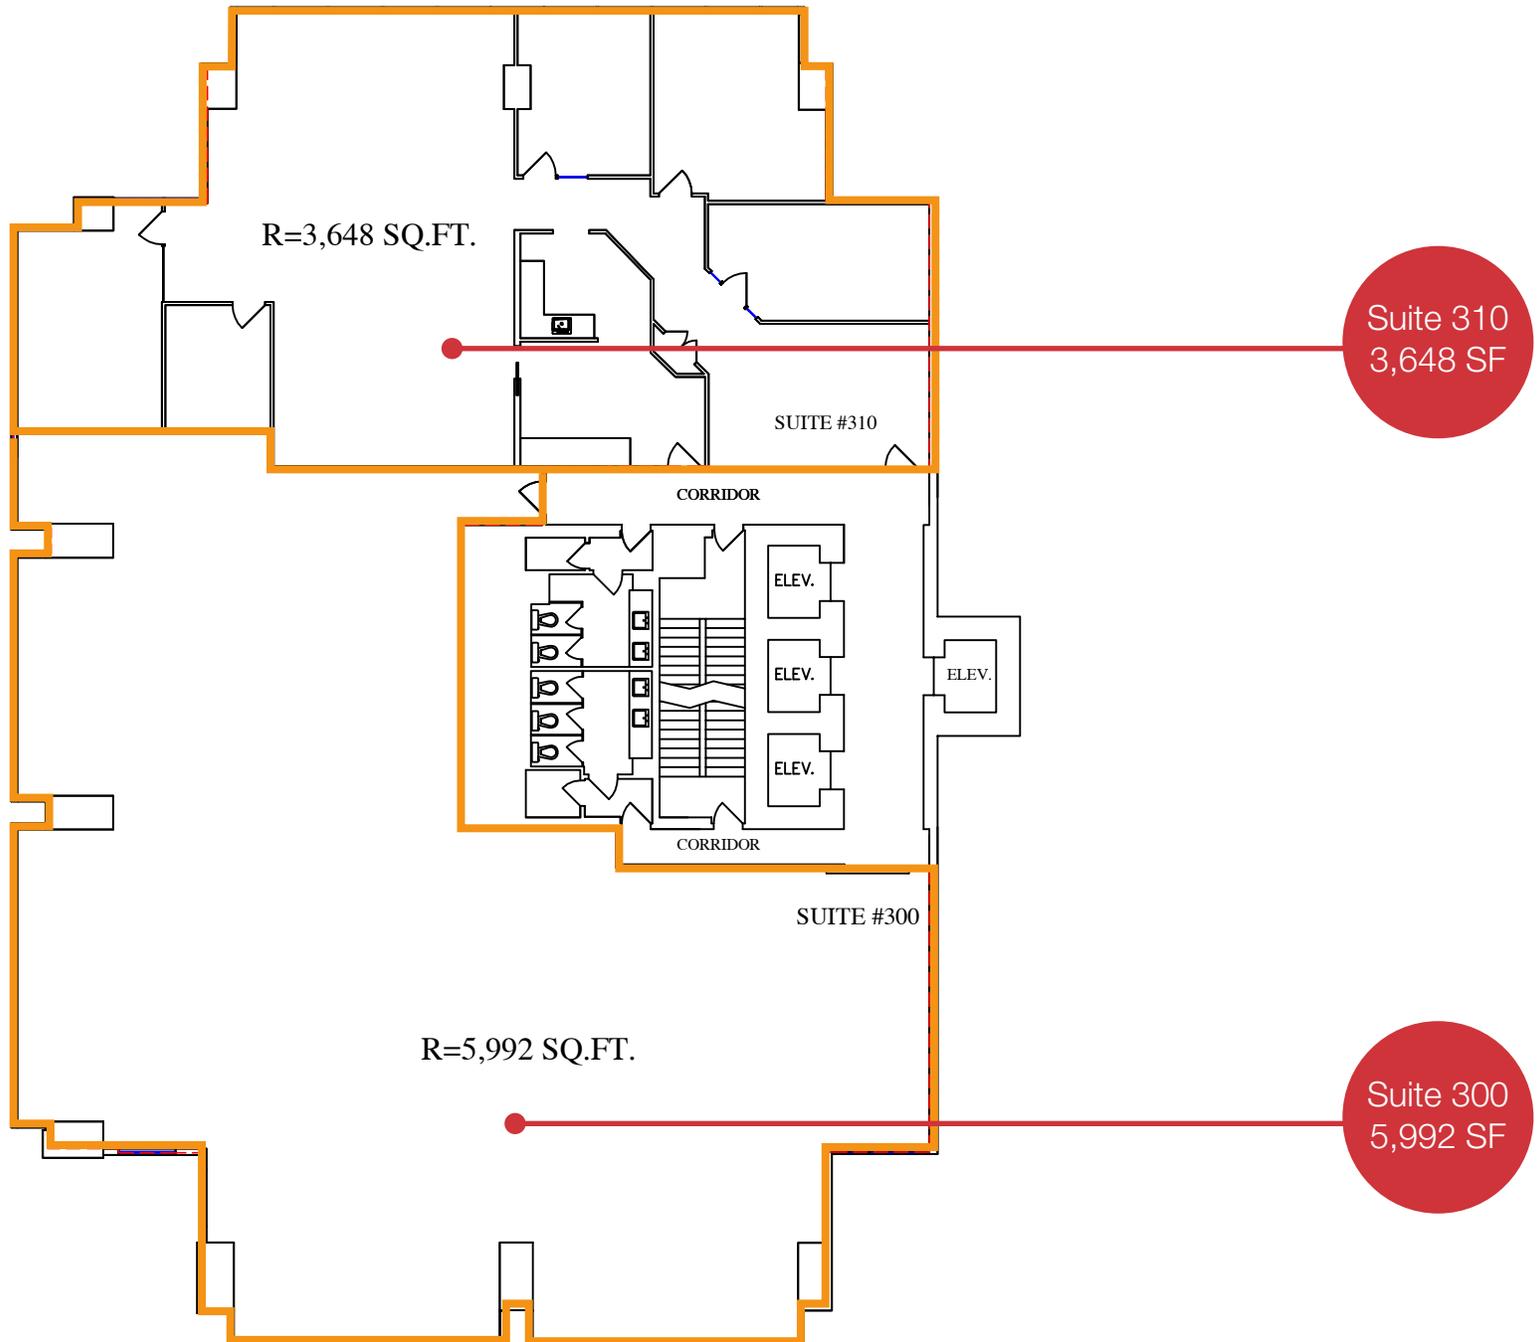

Loveleen Bhatti, Executive VP
+1 403 973 4360
lbhatti@naiadvent.com

Roseleen Bhatti, Executive VP
+1 403 605 2294
rbhatti@naiadvent.com

Sobey Salem, Brokerage Services
+1 403 862 8615
ssalem@naiadvent.com

3633 8 Street SE
Calgary, AB T2G 3A5
+1 403 984 9800
naiadvent.com


FOR LEASE

Office Spaces | Various Options



Commercial Real Estate Services, Worldwide.

4TH FLOOR

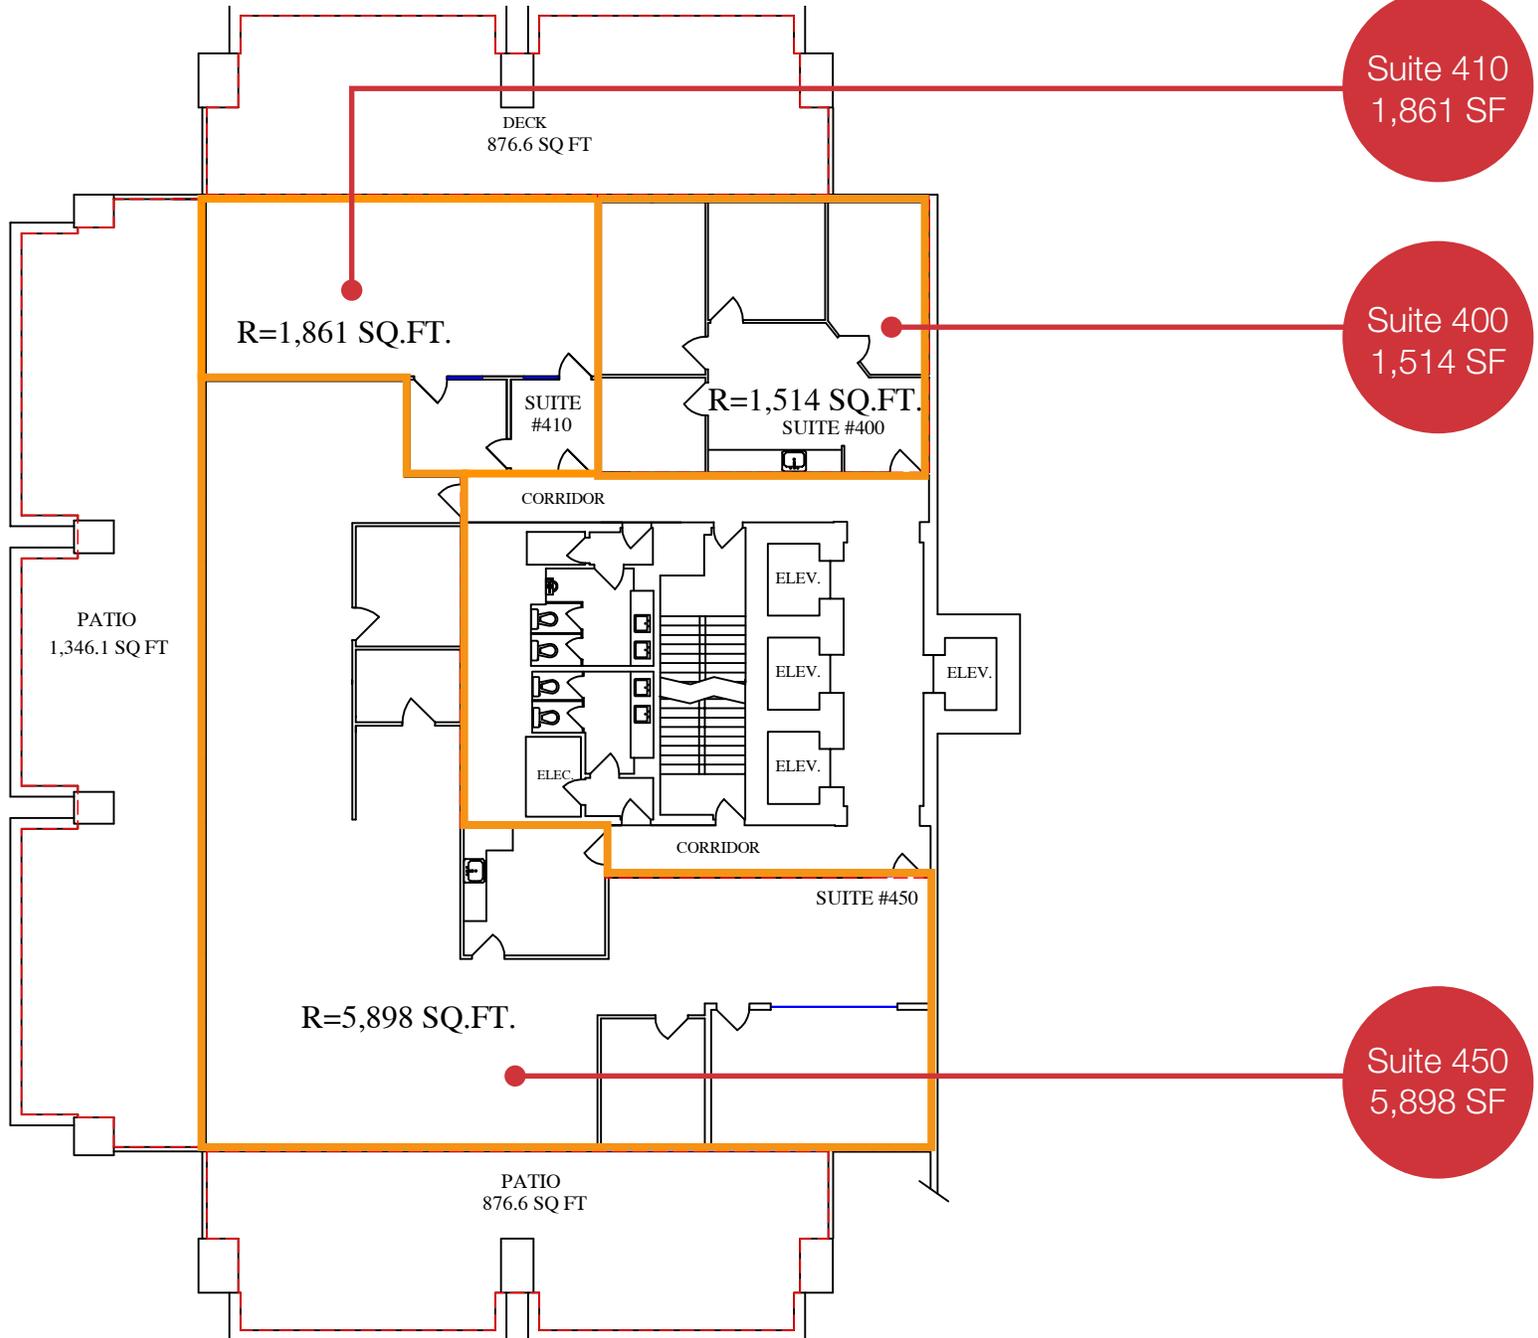

Loveleen Bhatti, Executive VP

+1 403 973 4360

lbhatti@naiadvent.com

Roseleen Bhatti, Executive VP

+1 403 605 2294

rbhatti@naiadvent.com

Sobey Salem, Brokerage Services

+1 403 862 8615

ssalem@naiadvent.com

3633 8 Street SE
Calgary, AB T2G 3A5

+1 403 984 9800

naiadvent.com


FOR LEASE

Office Spaces | Various Options

NAI Advent

Commercial Real Estate Services, Worldwide.

5TH FLOOR

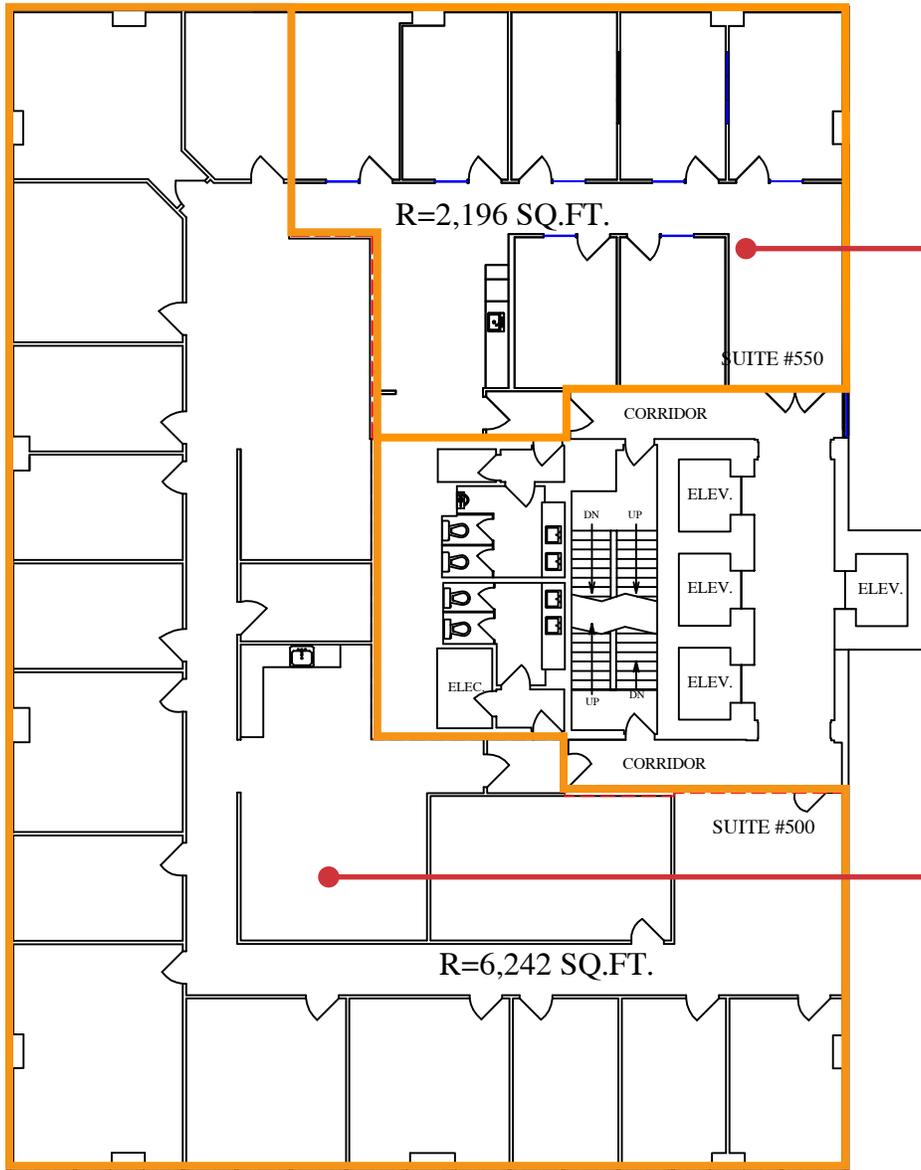

Suite 550
2,196 SF

Suite 500
6,242 SF

Loveleen Bhatti, Executive VP

+1 403 973 4360

lbhatti@naiadvent.com

Roseleen Bhatti, Executive VP

+1 403 605 2294

rbhatti@naiadvent.com

Sobey Salem, Brokerage Services

+1 403 862 8615

ssalem@naiadvent.com

3633 8 Street SE
Calgary, AB T2G 3A5

+1 403 984 9800

naiadvent.com


FOR LEASE

Office Spaces | Various Options

NAI Advent

Commercial Real Estate Services, Worldwide.

6TH FLOOR

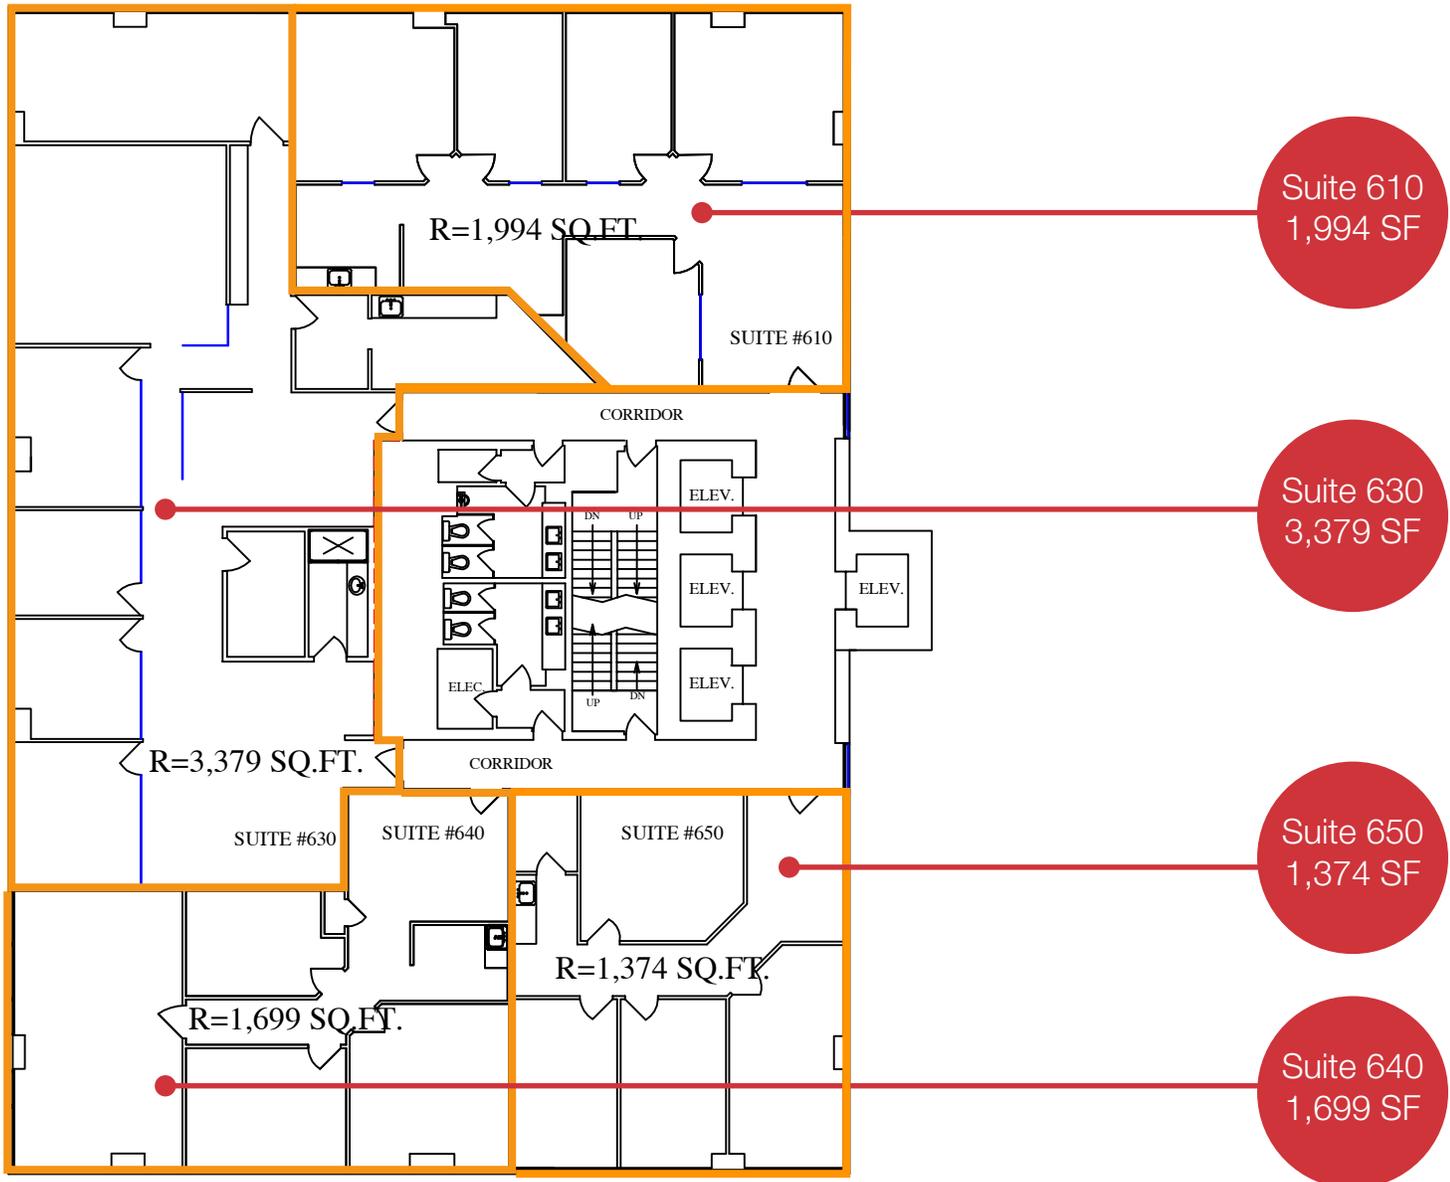

Loveleen Bhatti, Executive VP
+1 403 973 4360
lbhatti@naiadvent.com

Roseleen Bhatti, Executive VP
+1 403 605 2294
rbhatti@naiadvent.com

Sobey Salem, Brokerage Services
+1 403 862 8615
ssalem@naiadvent.com

3633 8 Street SE
Calgary, AB T2G 3A5
+1 403 984 9800
naiadvent.com


FOR LEASE

Office Spaces | Various Options



Commercial Real Estate Services, Worldwide.

7TH FLOOR

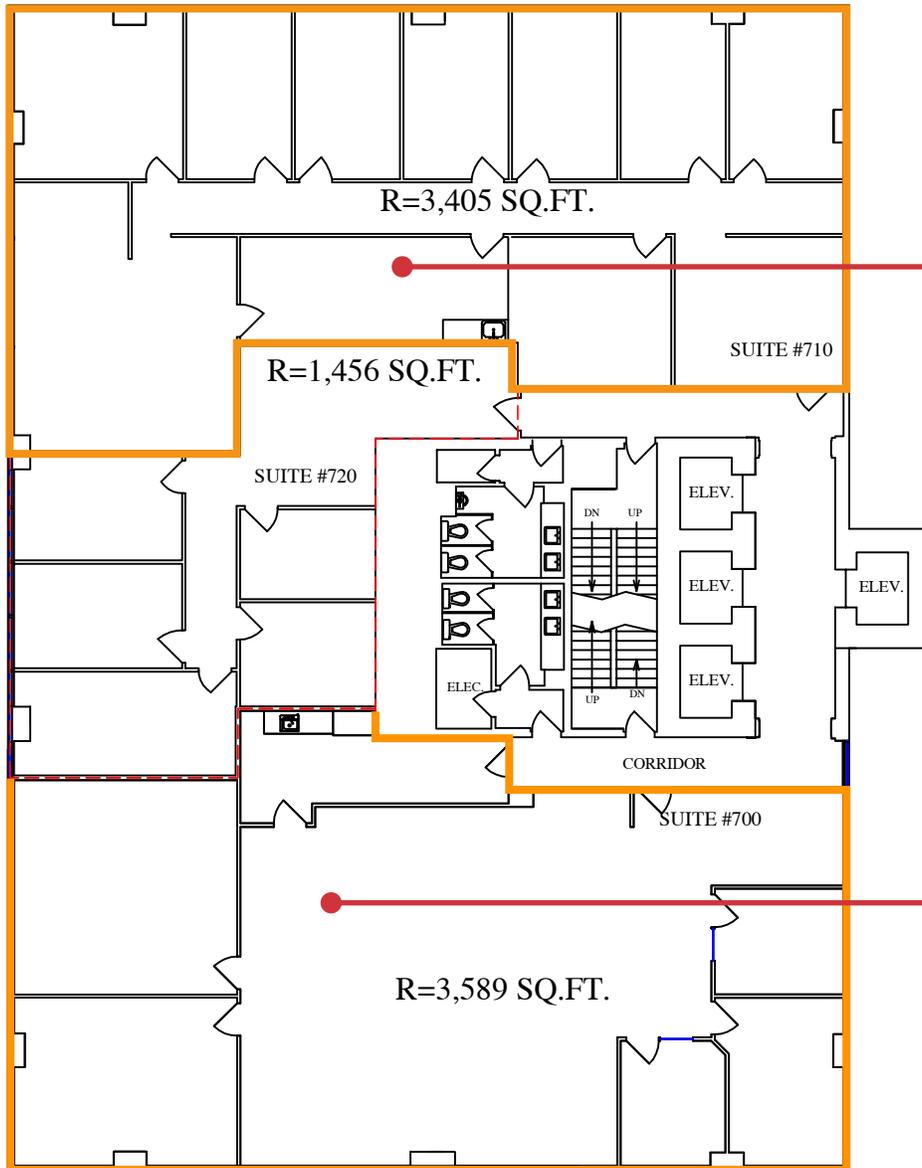

Suite 710
3,405 SF

Suite 700
3,589 SF

Loveleen Bhatti, Executive VP

+1 403 973 4360

lbhatti@naiadvent.com

Roseleen Bhatti, Executive VP

+1 403 605 2294

rbhatti@naiadvent.com

Sobey Salem, Brokerage Services

+1 403 862 8615

ssalem@naiadvent.com

3633 8 Street SE
Calgary, AB T2G 3A5

+1 403 984 9800

naiadvent.com


FOR LEASE

Office Spaces | Various Options



Commercial Real Estate Services, Worldwide.

8TH FLOOR

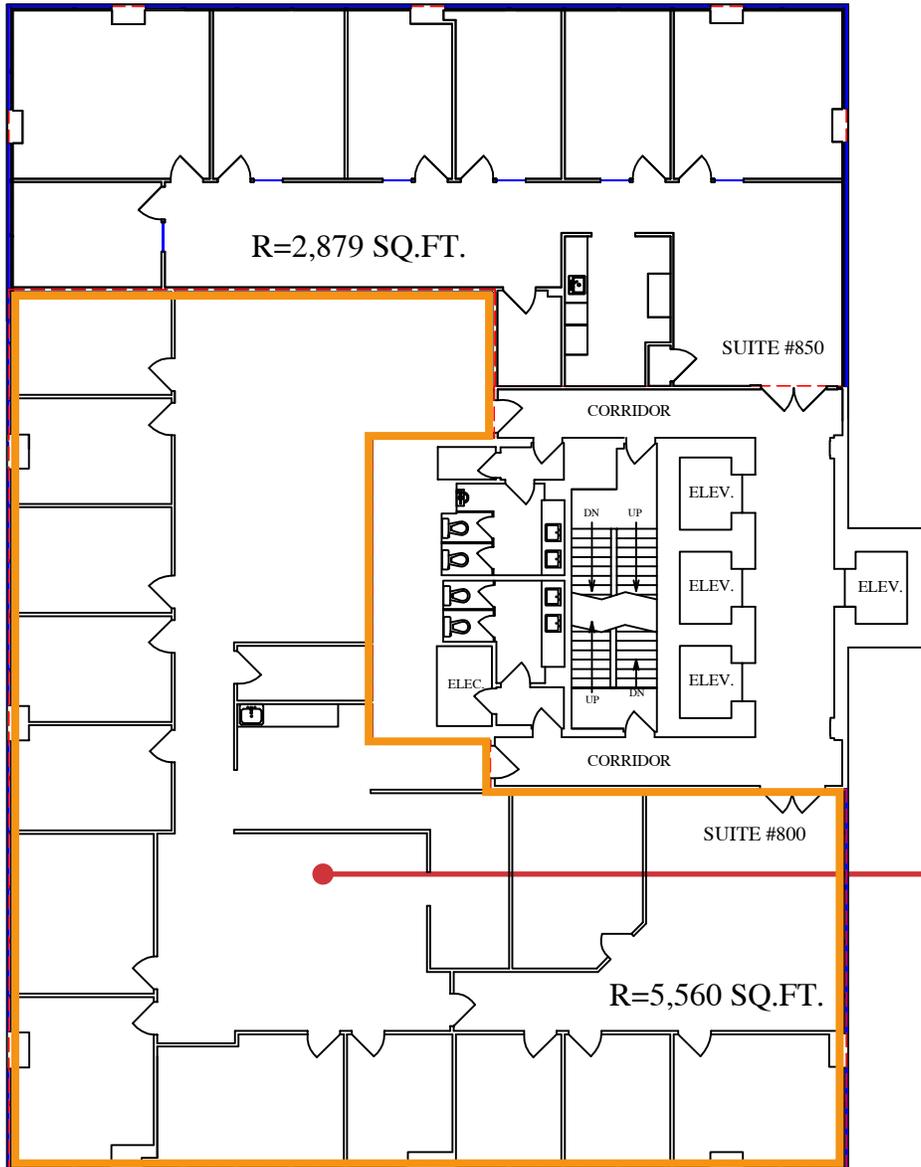

Suite 800
5,560 SF

Loveleen Bhatti, Executive VP
+1 403 973 4360
lbhatti@naiadvent.com

Roseleen Bhatti, Executive VP
+1 403 605 2294
rbhatti@naiadvent.com

Sobey Salem, Brokerage Services
+1 403 862 8615
ssalem@naiadvent.com

3633 8 Street SE
Calgary, AB T2G 3A5
+1 403 984 9800
naiadvent.com


FOR LEASE

Office Spaces | Various Options

NAI Advent

Commercial Real Estate Services, Worldwide.

9TH FLOOR

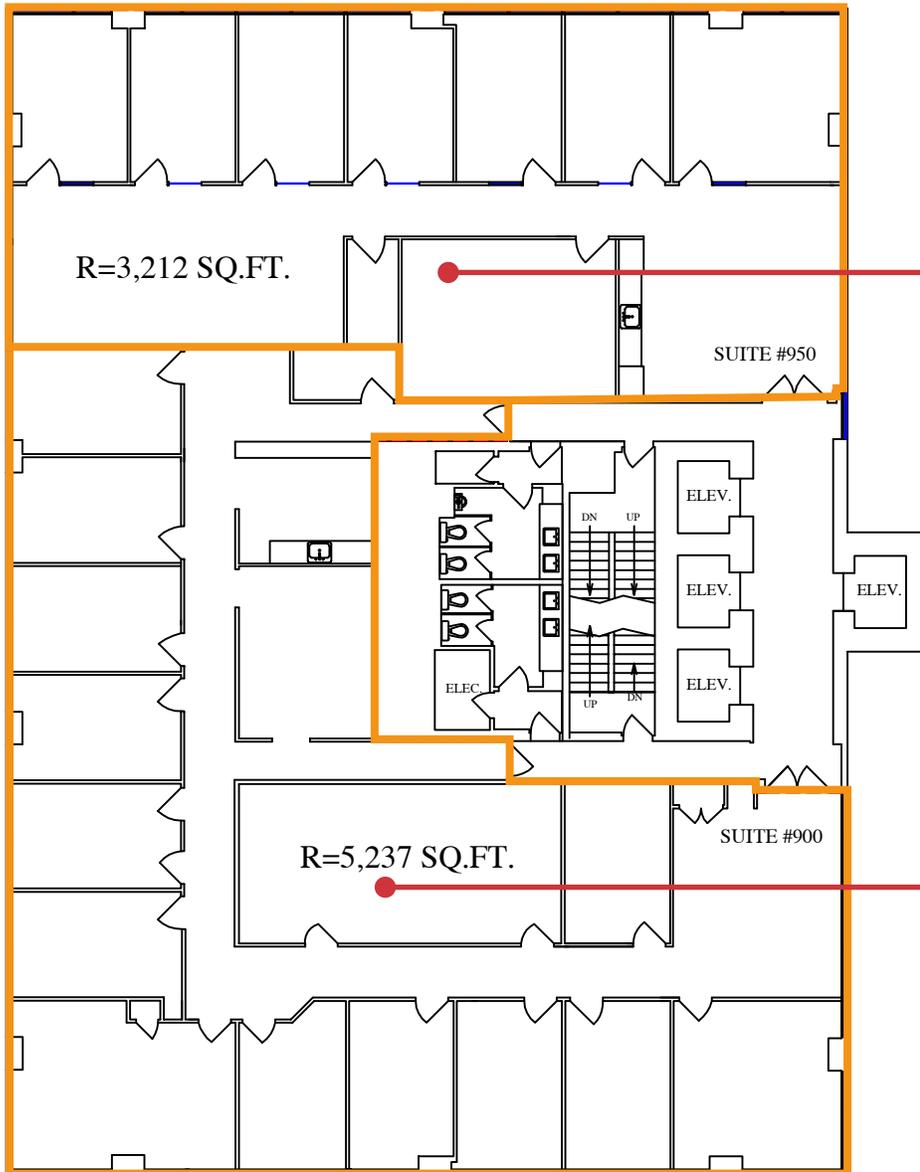

Suite 950
3,212 SF

Suite 900
5,237 SF

Loveleen Bhatti, Executive VP

+1 403 973 4360

lbhatti@naiadvent.com

Roseleen Bhatti, Executive VP

+1 403 605 2294

rbhatti@naiadvent.com

Sobey Salem, Brokerage Services

+1 403 862 8615

ssalem@naiadvent.com

3633 8 Street SE
Calgary, AB T2G 3A5

+1 403 984 9800

naiadvent.com


FOR LEASE

Office Spaces | Various Options

NAI Advent

Commercial Real Estate Services, Worldwide.

10TH FLOOR

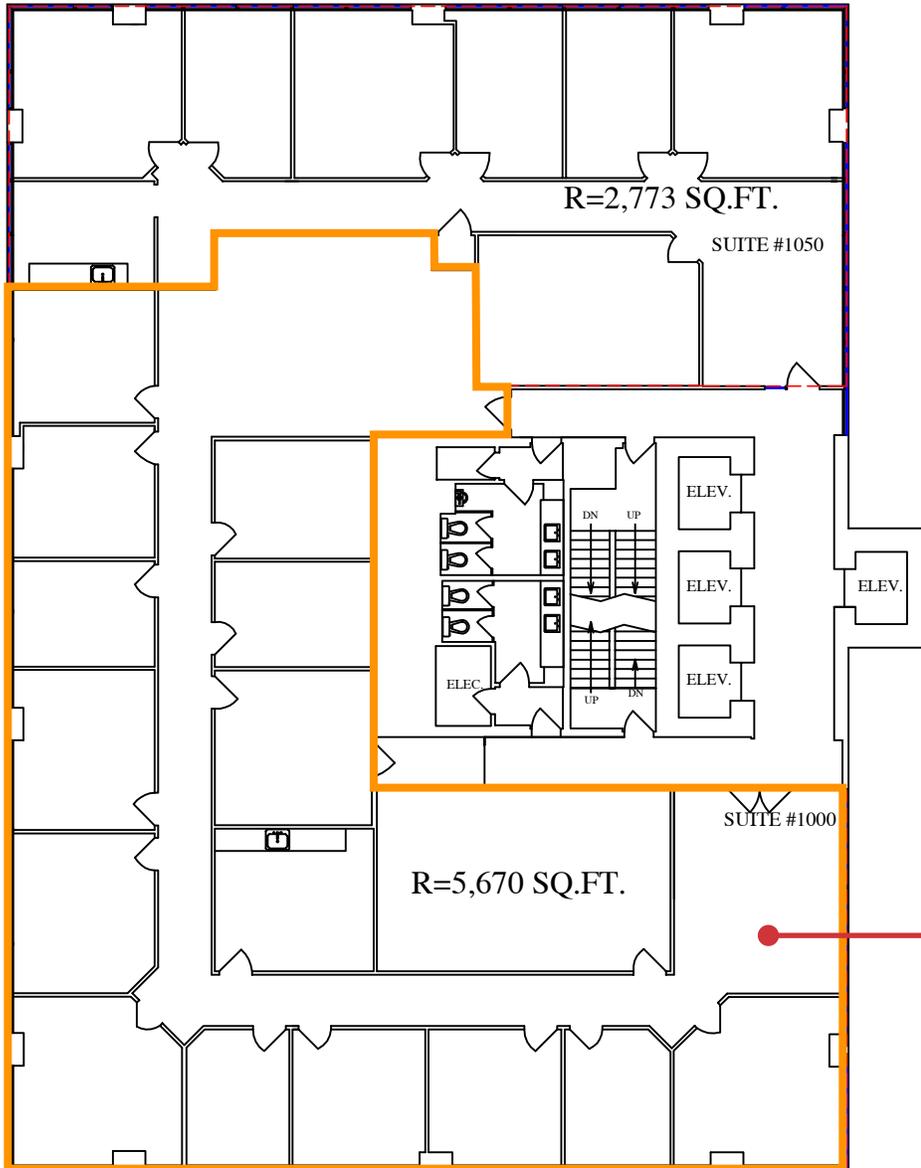

Suite 1000
5,670 SF

Loveleen Bhatti, Executive VP

+1 403 973 4360

lbhatti@naiadvent.com

Roseleen Bhatti, Executive VP

+1 403 605 2294

rbhatti@naiadvent.com

Sobey Salem, Brokerage Services

+1 403 862 8615

ssalem@naiadvent.com

3633 8 Street SE
Calgary, AB T2G 3A5
+1 403 984 9800
naiadvent.com


FOR LEASE

Office Spaces | Various Options

NAI Advent

Commercial Real Estate Services, Worldwide.

11TH FLOOR

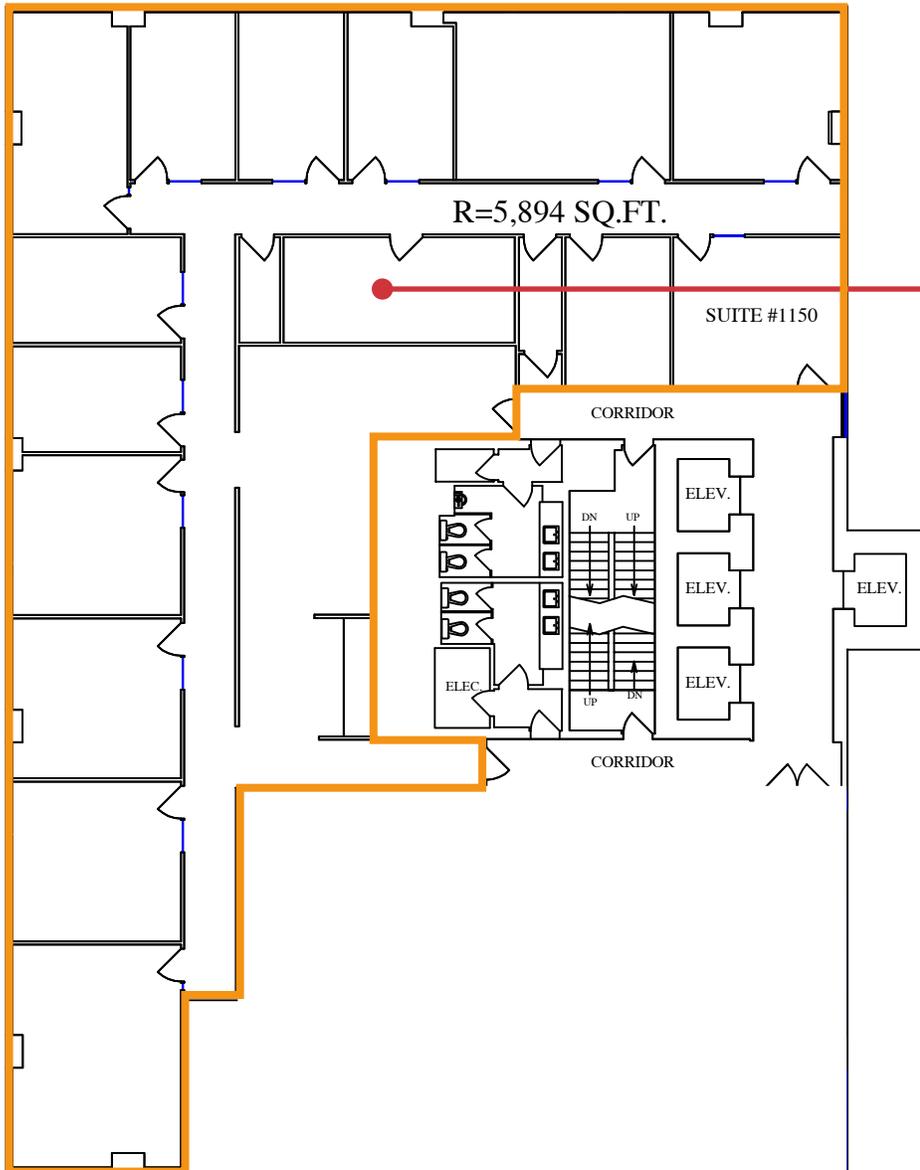

Suite 1150
5,894 SF

Loveleen Bhatti, Executive VP

+1 403 973 4360

lbhatti@naiadvent.com

Roseleen Bhatti, Executive VP

+1 403 605 2294

rbhatti@naiadvent.com

Sobey Salem, Brokerage Services

+1 403 862 8615

ssalem@naiadvent.com

3633 8 Street SE
Calgary, AB T2G 3A5

+1 403 984 9800

naiadvent.com


FOR LEASE

Office Spaces | Various Options

NAI Advent

Commercial Real Estate Services, Worldwide.

12TH FLOOR

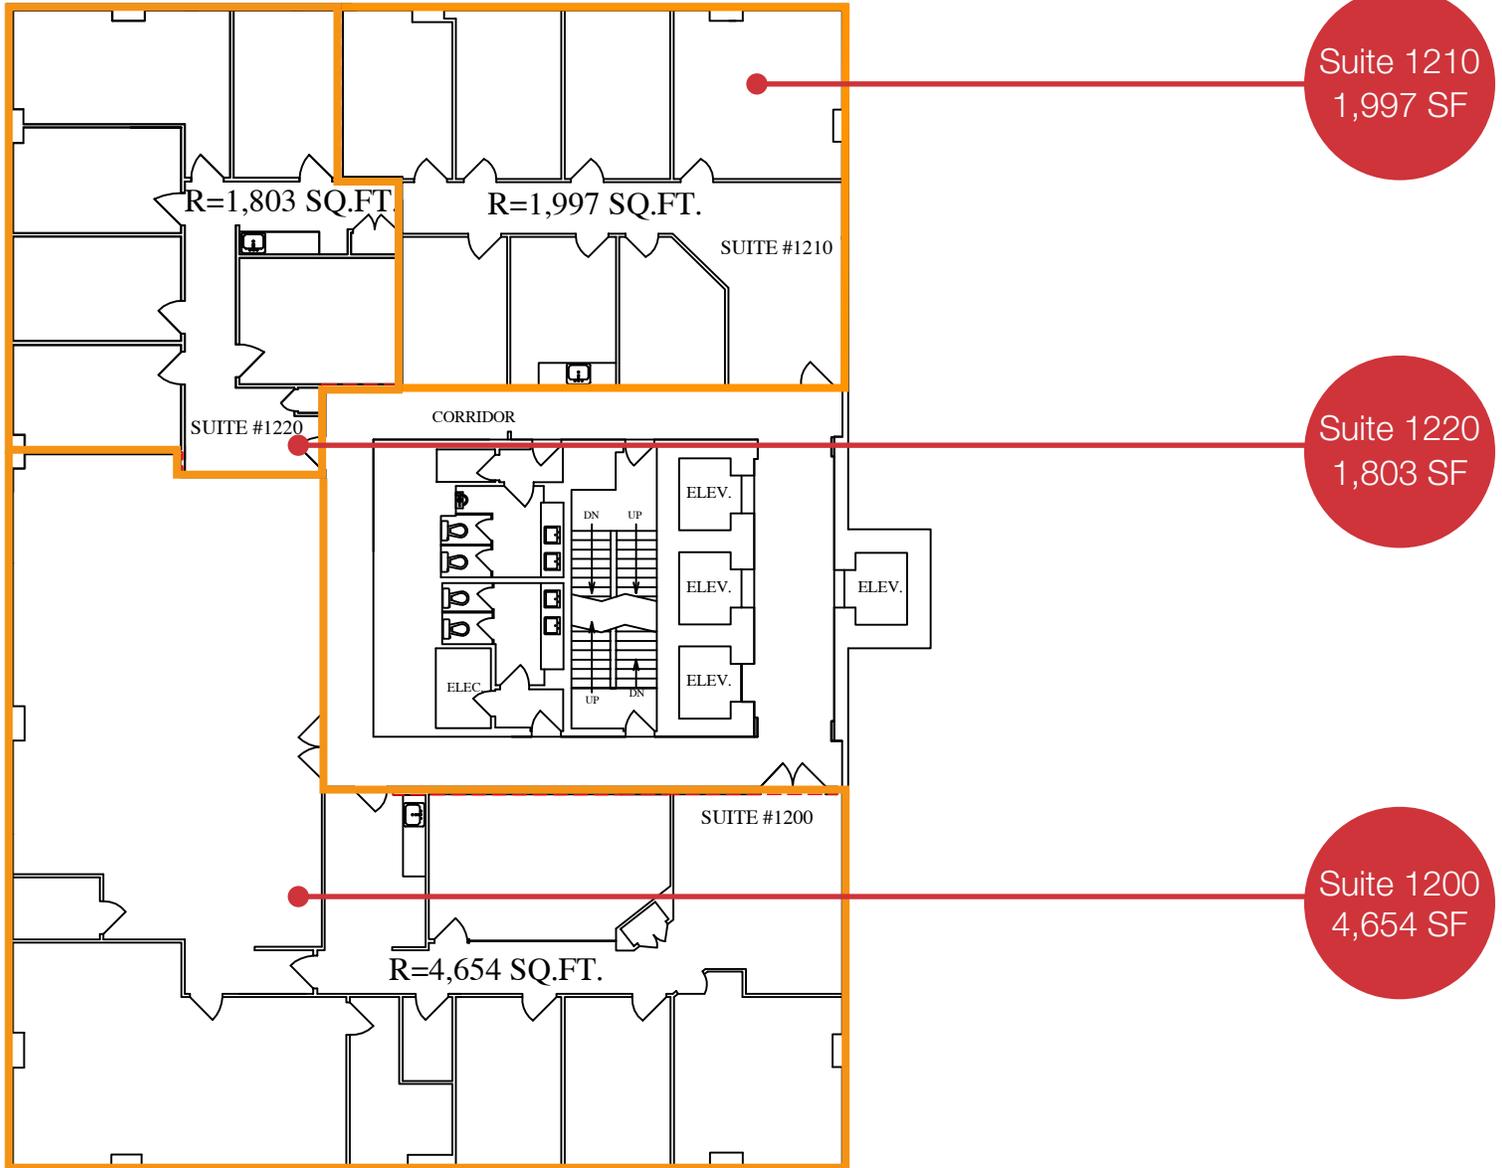

Loveleen Bhatti, Executive VP
+1 403 973 4360
lbhatti@naiadvent.com

Roseleen Bhatti, Executive VP
+1 403 605 2294
rbhatti@naiadvent.com

Sobey Salem, Brokerage Services
+1 403 862 8615
ssalem@naiadvent.com

3633 8 Street SE
Calgary, AB T2G 3A5
+1 403 984 9800
naiadvent.com


FOR LEASE

Office Spaces | Various Options

NAI Advent

Commercial Real Estate Services, Worldwide.

14TH FLOOR

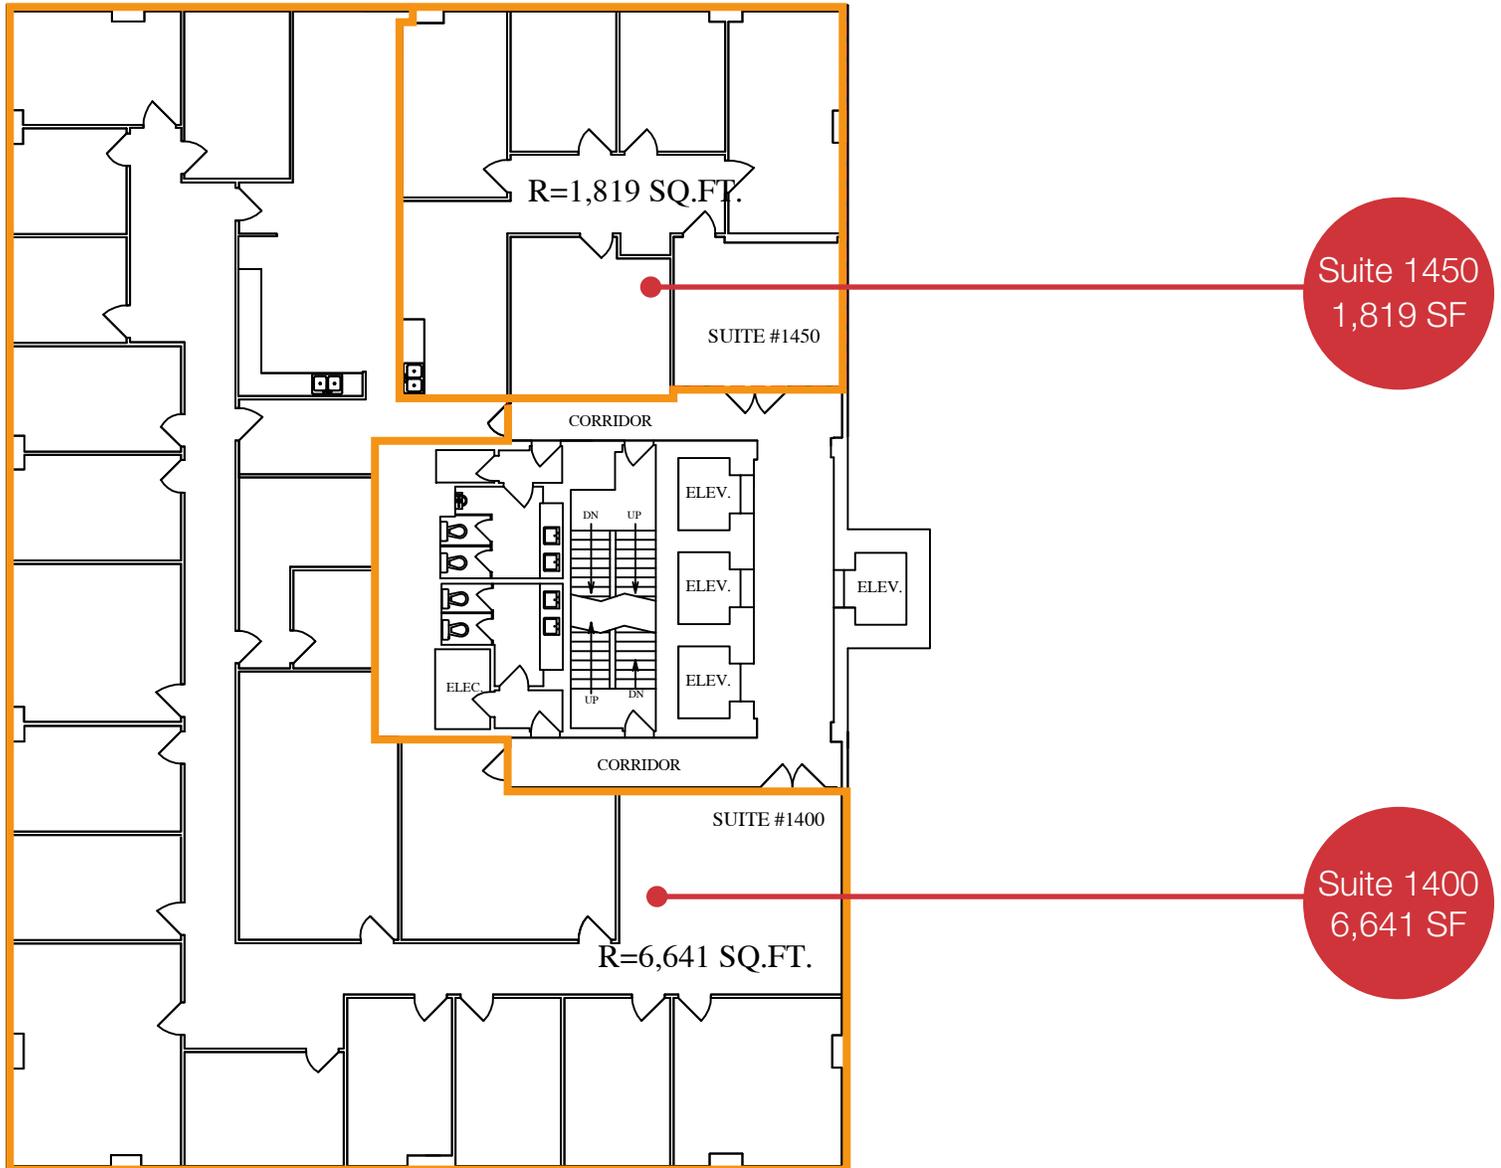

Loveleen Bhatti, Executive VP
+1 403 973 4360
lbhatti@naiadvent.com

Roseleen Bhatti, Executive VP
+1 403 605 2294
rbhatti@naiadvent.com

Sobey Salem, Brokerage Services
+1 403 862 8615
ssalem@naiadvent.com

3633 8 Street SE
Calgary, AB T2G 3A5
+1 403 984 9800
naiadvent.com


FOR LEASE

Office Spaces | Various Options

NAI Advent

Commercial Real Estate Services, Worldwide.

15TH FLOOR

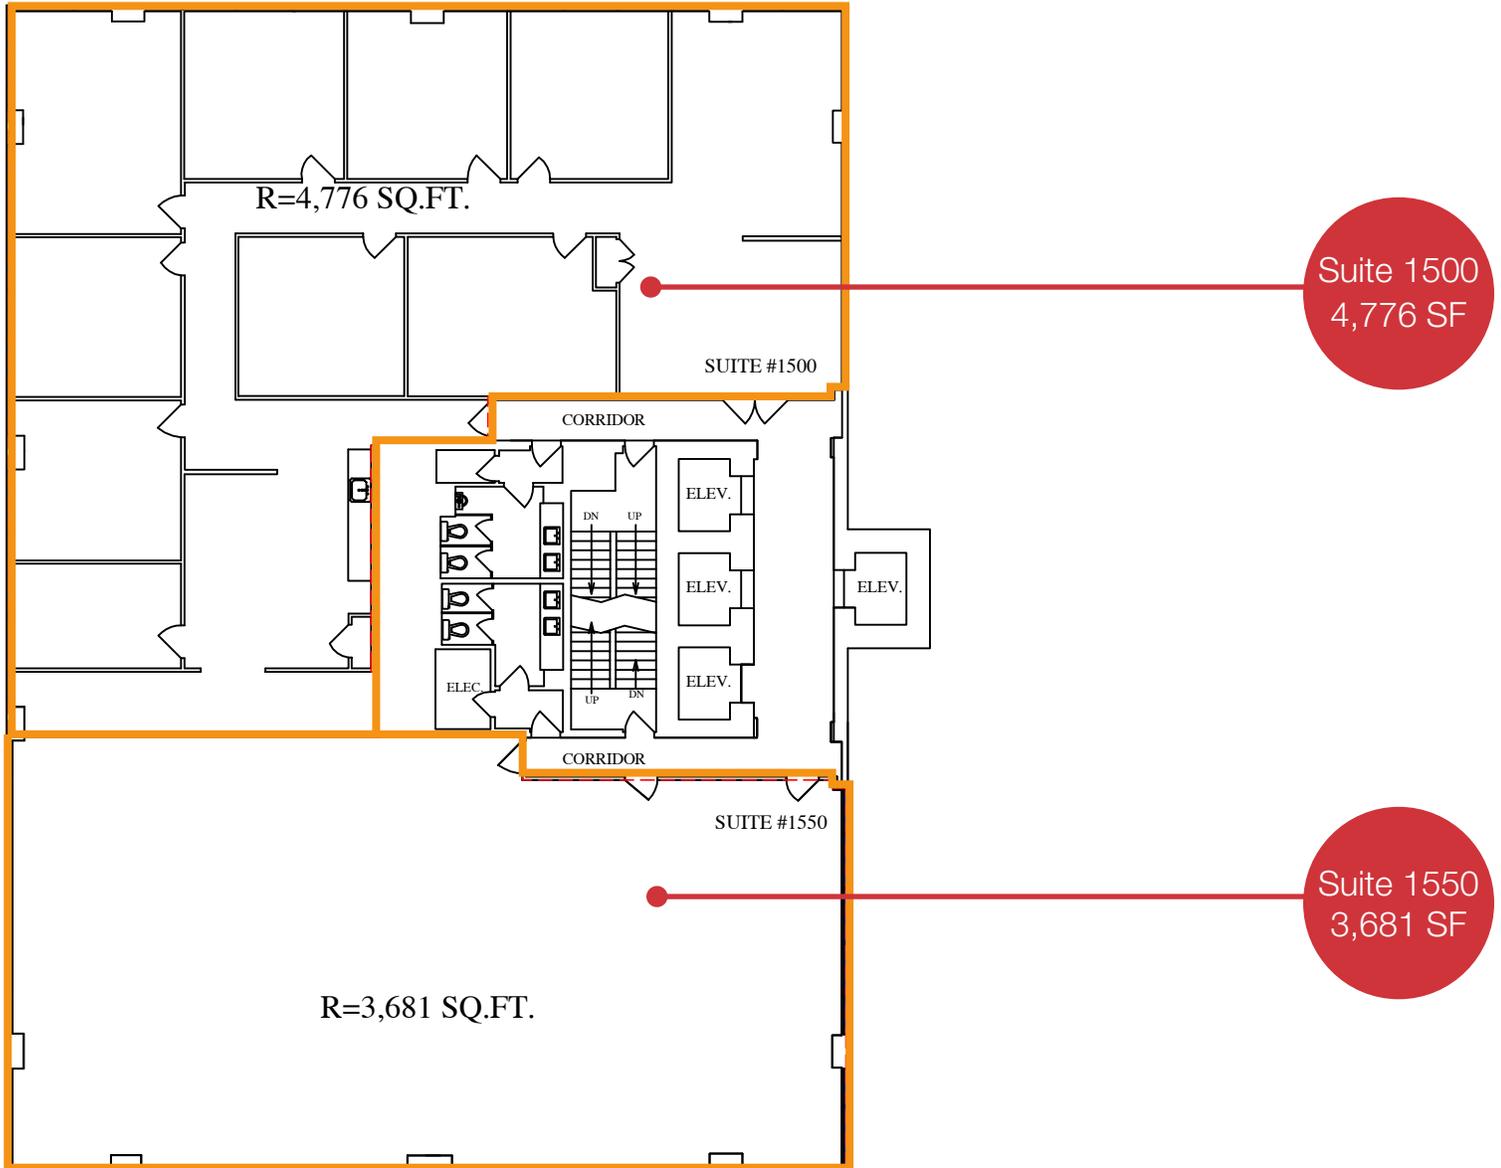

Loveleen Bhatti, Executive VP
+1 403 973 4360
lbhatti@naiadvent.com

Roseleen Bhatti, Executive VP
+1 403 605 2294
rbhatti@naiadvent.com

Sobey Salem, Brokerage Services
+1 403 862 8615
ssalem@naiadvent.com

3633 8 Street SE
Calgary, AB T2G 3A5
+1 403 984 9800
naiadvent.com


FOR LEASE

Office Spaces | Various Options

NAI Advent

Commercial Real Estate Services, Worldwide.

16TH FLOOR

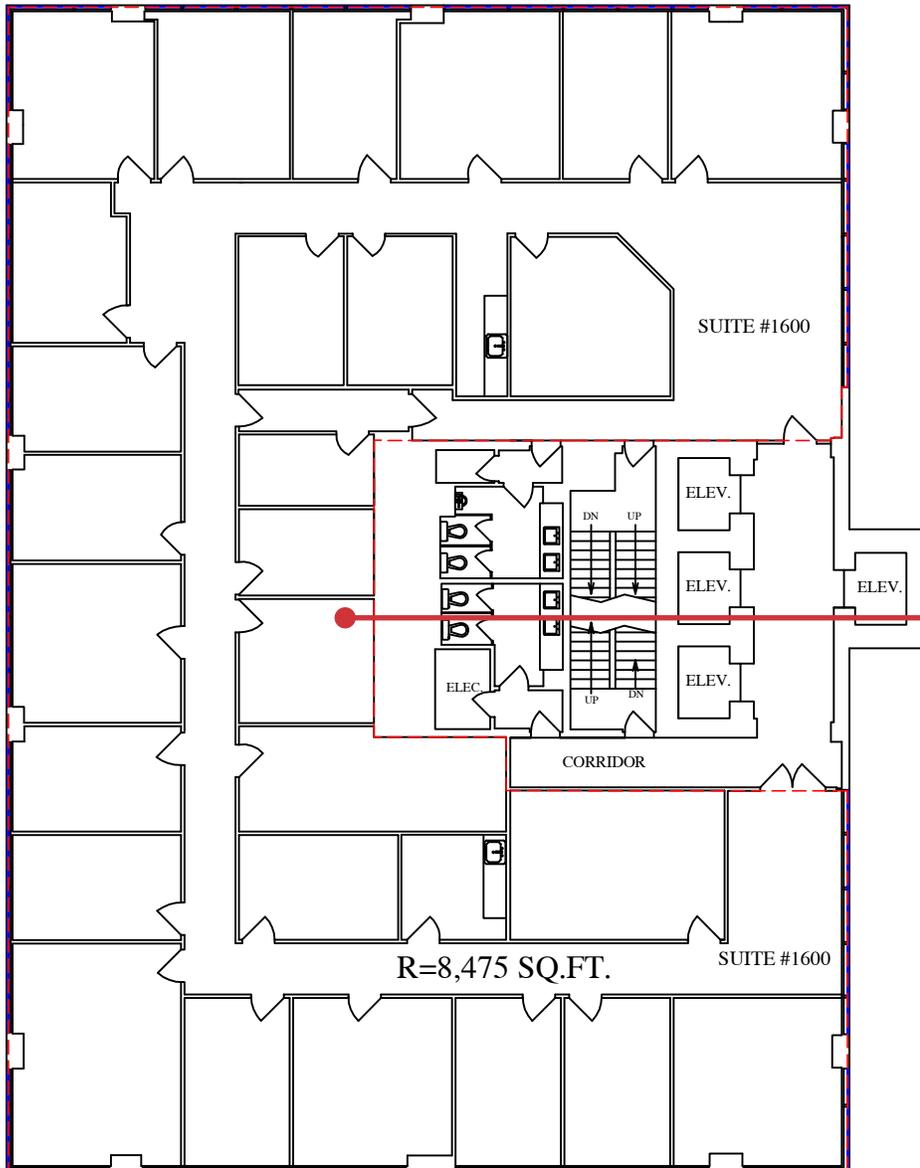

Suite 1600
8,475 SF
full floor

Loveleen Bhatti, Executive VP

+1 403 973 4360

lbhatti@naiadvent.com

Roseleen Bhatti, Executive VP

+1 403 605 2294

rbhatti@naiadvent.com

Sobey Salem, Brokerage Services

+1 403 862 8615

ssalem@naiadvent.com

3633 8 Street SE
Calgary, AB T2G 3A5

+1 403 984 9800

naiadvent.com


FOR LEASE

Office Spaces | Various Options

NAI Advent

Commercial Real Estate Services, Worldwide.

17TH FLOOR

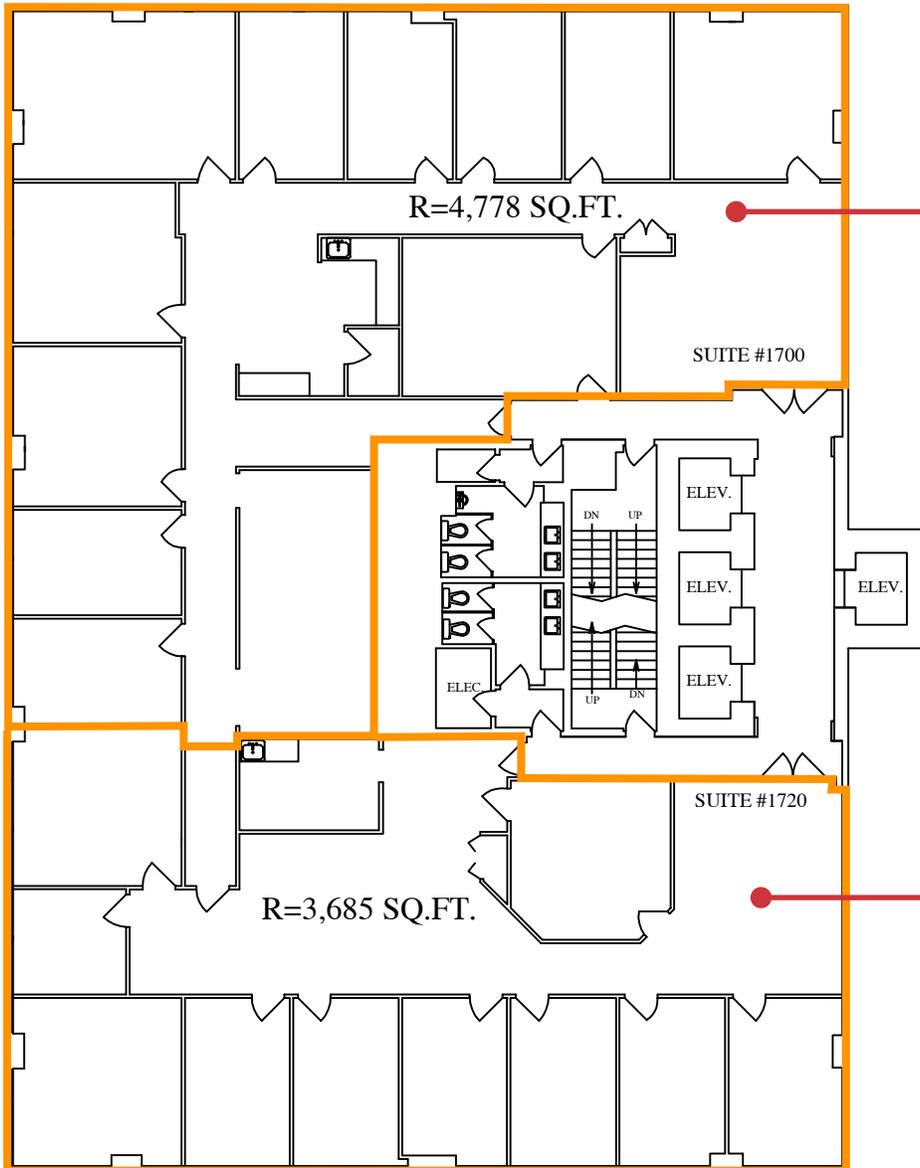

Suite 1700
4,778 SF

Suite 1720
3,685 SF

Loveleen Bhatti, Executive VP

+1 403 973 4360

lbhatti@naiadvent.com

Roseleen Bhatti, Executive VP

+1 403 605 2294

rbhatti@naiadvent.com

Sobey Salem, Brokerage Services

+1 403 862 8615


ssalem@naiadvent.com

3633 8 Street SE
Calgary, AB T2G 3A5

+1 403 984 9800

naiadvent.com

18TH FLOOR

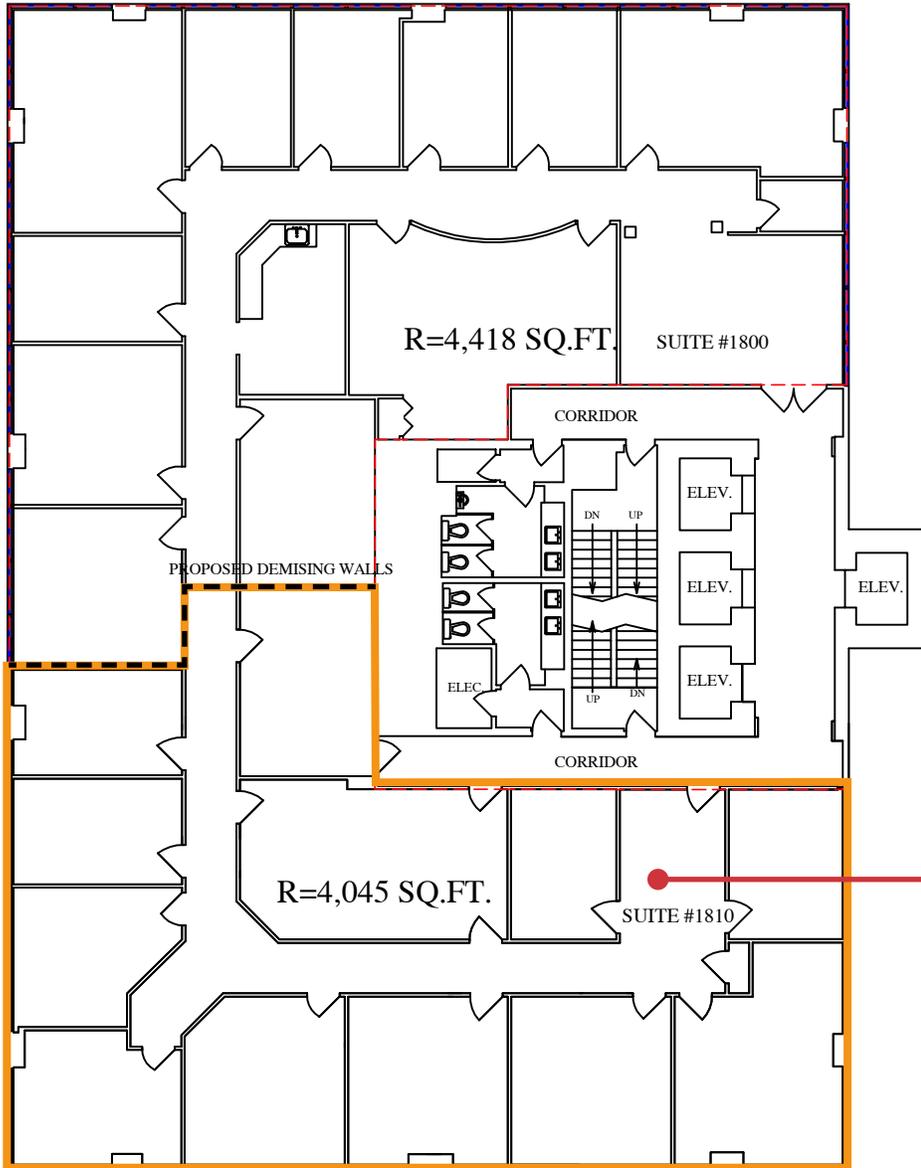

Suite 1810
4,045 SF


FOR LEASE

Office Spaces | Various Options

NAI Advent

Commercial Real Estate Services, Worldwide.

19TH FLOOR

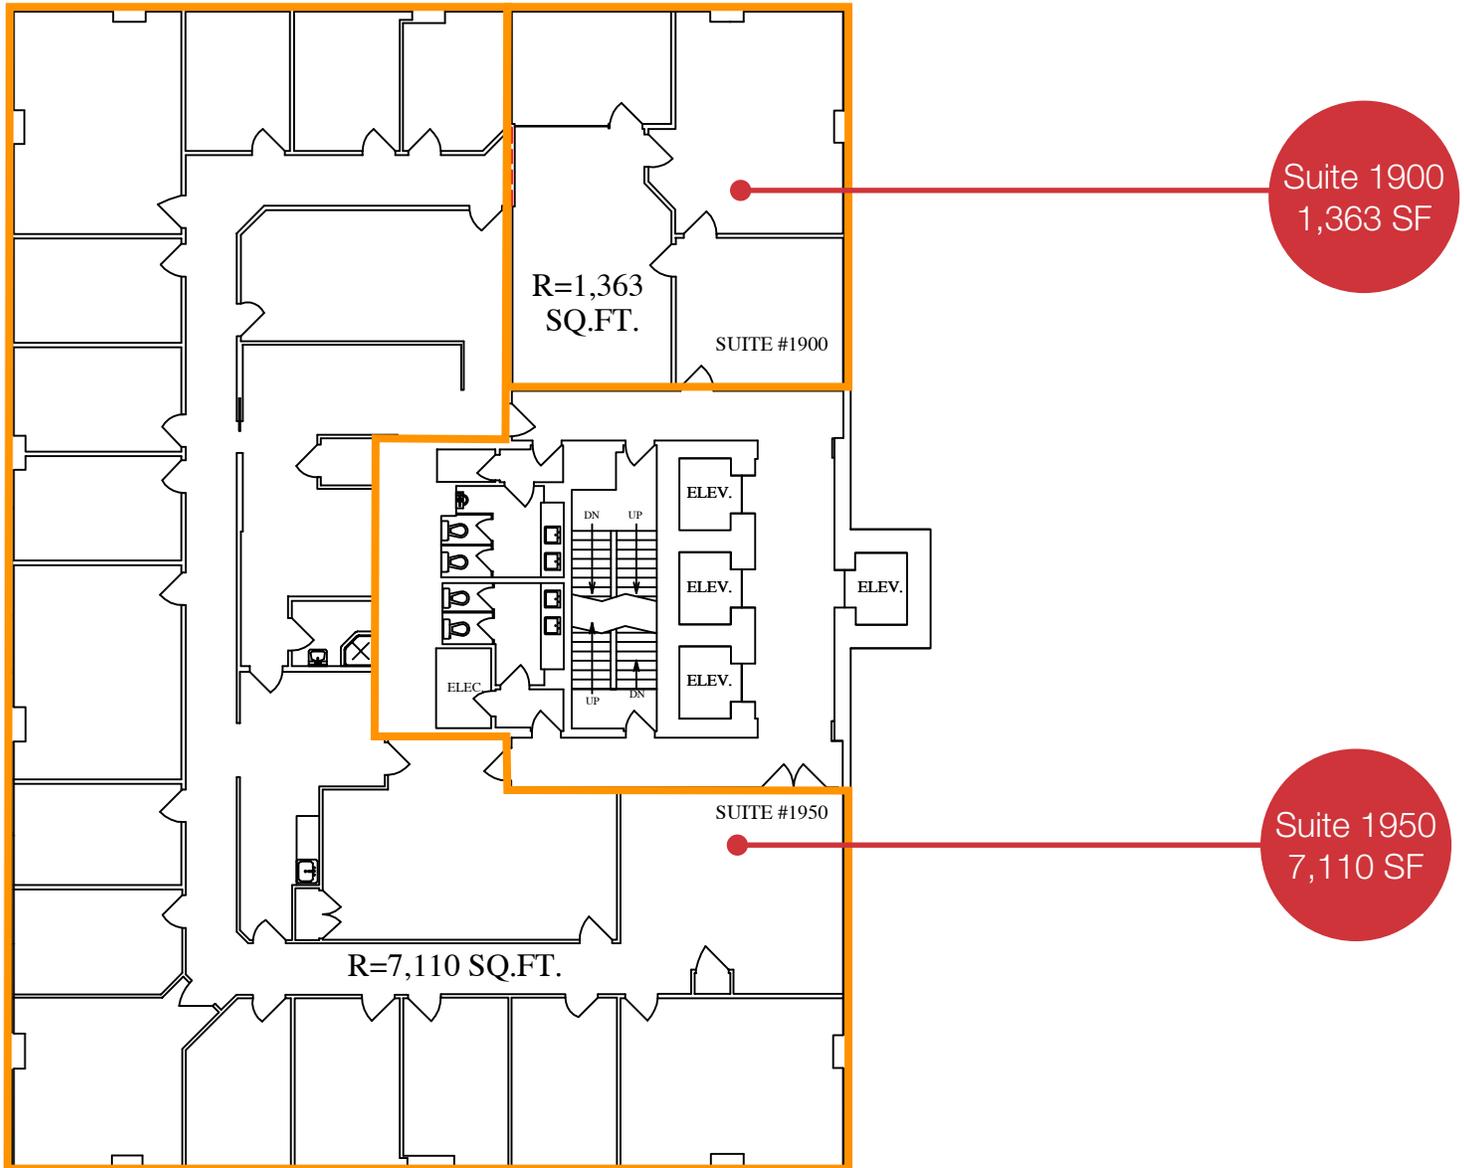

Loveleen Bhatti, Executive VP
+1 403 973 4360
lbhatti@naiadvent.com

Roseleen Bhatti, Executive VP
+1 403 605 2294
rbhatti@naiadvent.com

Sobey Salem, Brokerage Services
+1 403 862 8615
ssalem@naiadvent.com

3633 8 Street SE
Calgary, AB T2G 3A5
+1 403 984 9800
naiadvent.com


FOR LEASE

Office Spaces | Various Options

NAI Advent

Commercial Real Estate Services, Worldwide.

20TH FLOOR

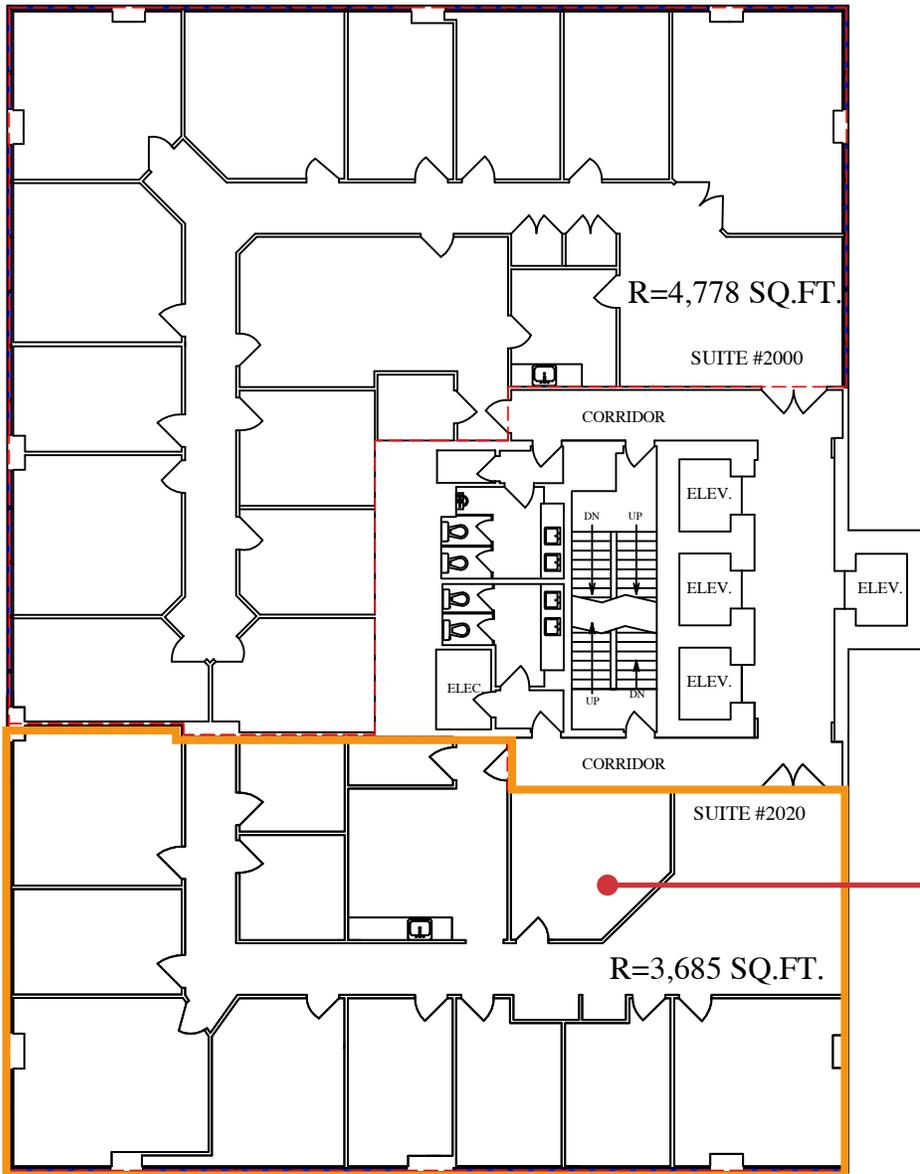

Suite 2020
3,685 SF

Loveleen Bhatti, Executive VP

+1 403 973 4360

lbhatti@naiadvent.com

Roseleen Bhatti, Executive VP

+1 403 605 2294

rbhatti@naiadvent.com

Sobey Salem, Brokerage Services

+1 403 862 8615

ssalem@naiadvent.com

3633 8 Street SE
Calgary, AB T2G 3A5

+1 403 984 9800

naiadvent.com