


FOR SALE

HARD CORNER FORMER BANK FOR SALE

Property Highlights

- Two (2) one story brick and frame buildings:
 - 1,670 \pm SF + basement former bank
 - 769 \pm SF teller building with three (3) drive-thru lanes
- Buildings and grounds professionally maintained in excellent condition
- 23 \pm parking spaces on-site
- Freestanding garage/storage building (840 \pm SF)
- Signalized hard corner at Walden and Central Avenue
- Key intersection location
- High visibility with high traffic counts on both streets

Traffic Counts

Walden Avenue	20,448 AADT
---------------	-------------

Central Avenue	17,275 AADT
----------------	-------------

Source: GBNRTC

Building Features

Building Size	1,670 \pm Sq. Ft.
(Two Buildings + Garage)	769 \pm Sq. Ft.

Lot Size	.77 \pm Acres
----------	-----------------

Year Built	2007 and 2010
------------	---------------

Parking	23 \pm spaces
---------	-----------------

Zoning	MU-I
--------	------

Demographic	1 Mile	3 Miles	5 Miles
-------------	--------	---------	---------

Population	9,798	50,867	119,849
------------	-------	--------	---------

Average H.H. Income	\$97,114	\$106,112	\$106,719
---------------------	----------	-----------	-----------


Source: ESRI Business Analyst 2025

EXCLUSIVE CONTACT

Benedict J. Borruso
Associate Real Estate Broker
+1 716 861 5090
bborruso@pyramidbrokerage.com

Robert A. Schell, SIOR
Real Estate Broker
+1 716 310 9841
rschell@pyramidbrokerage.com

450 Corporate Parkway, Suite 102
Buffalo, New York 14226
+1 716 852 7500
pyramidbrokerage.com

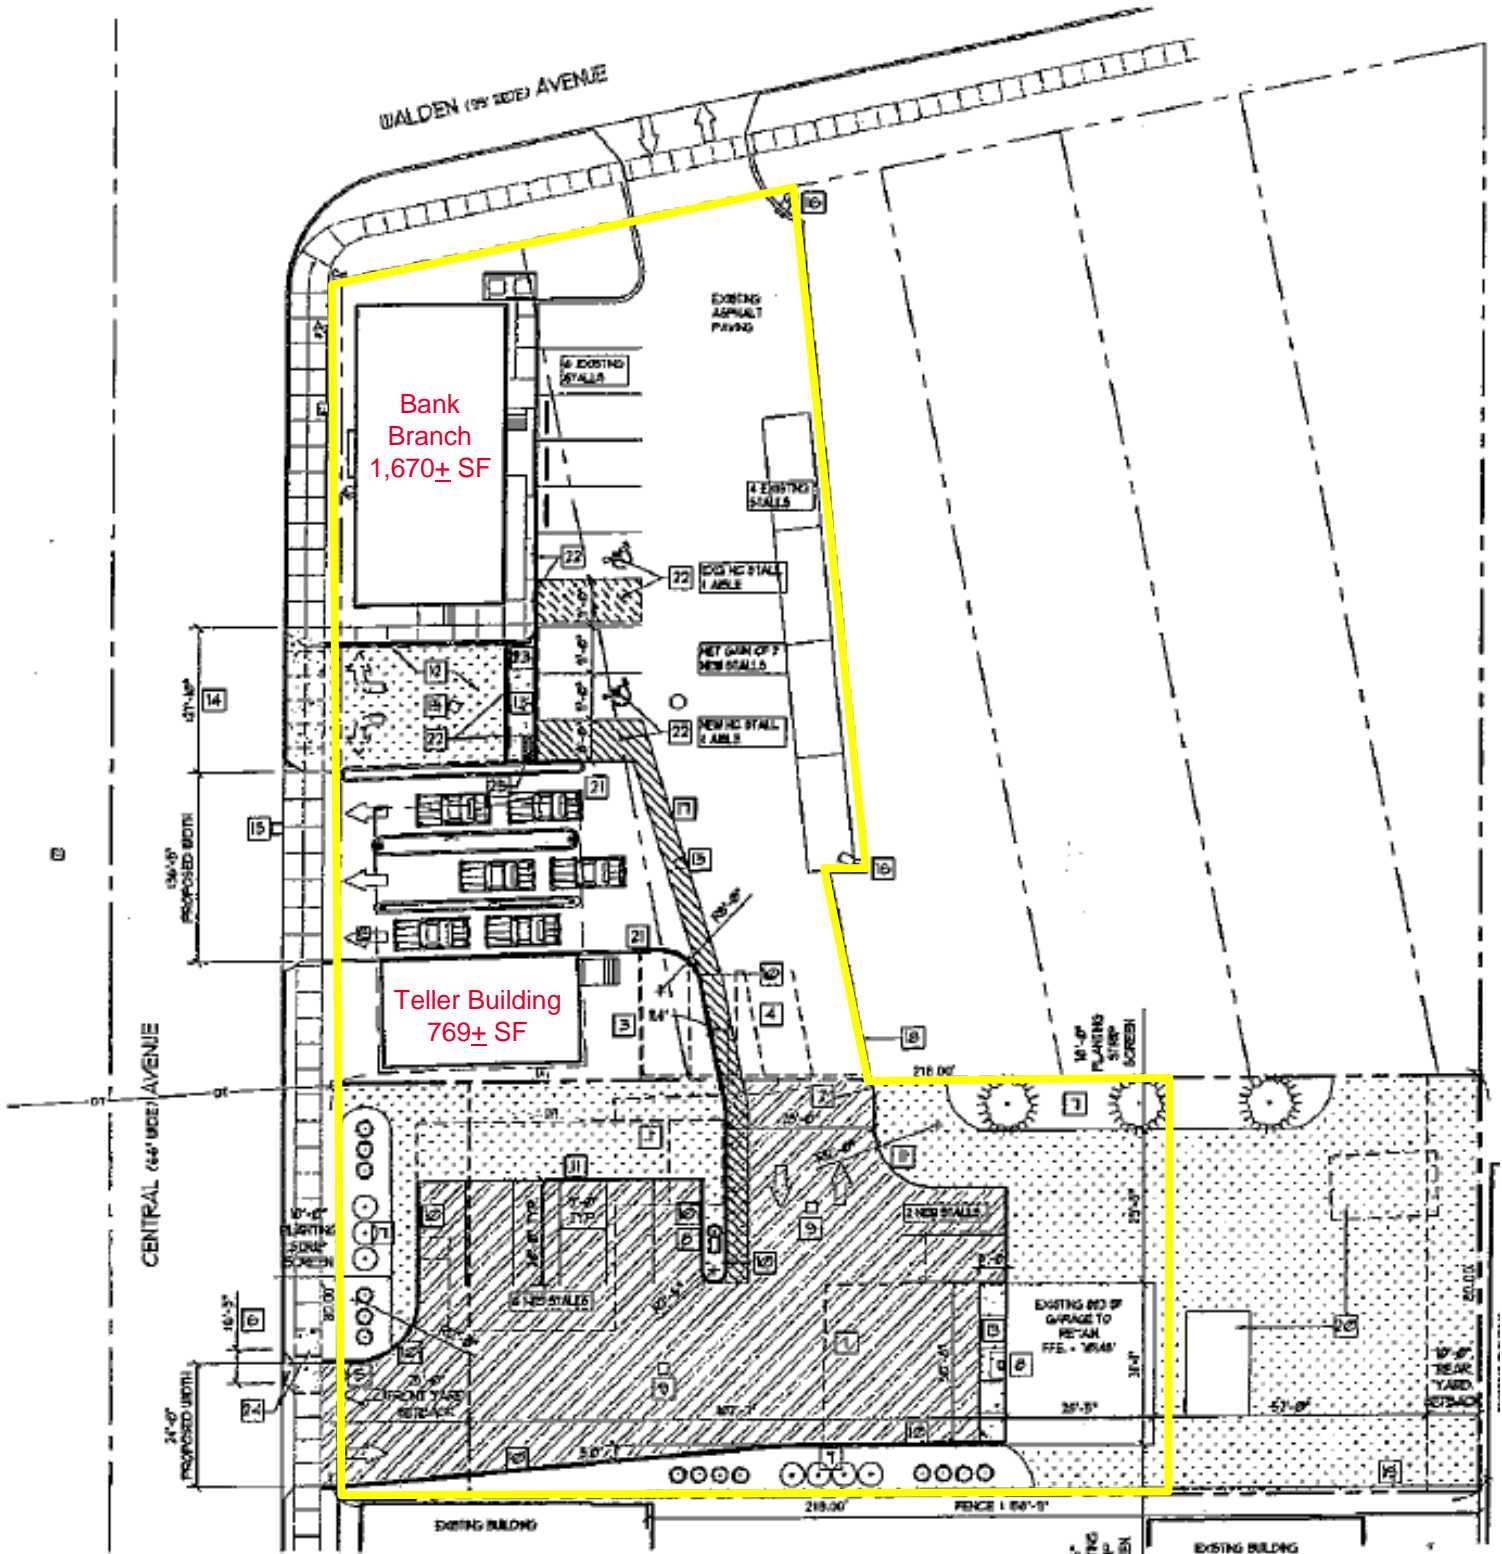

PROPOSED SITE PLAN

SCALE: 1" = 20'-0"



Site Plan (approximate)

