



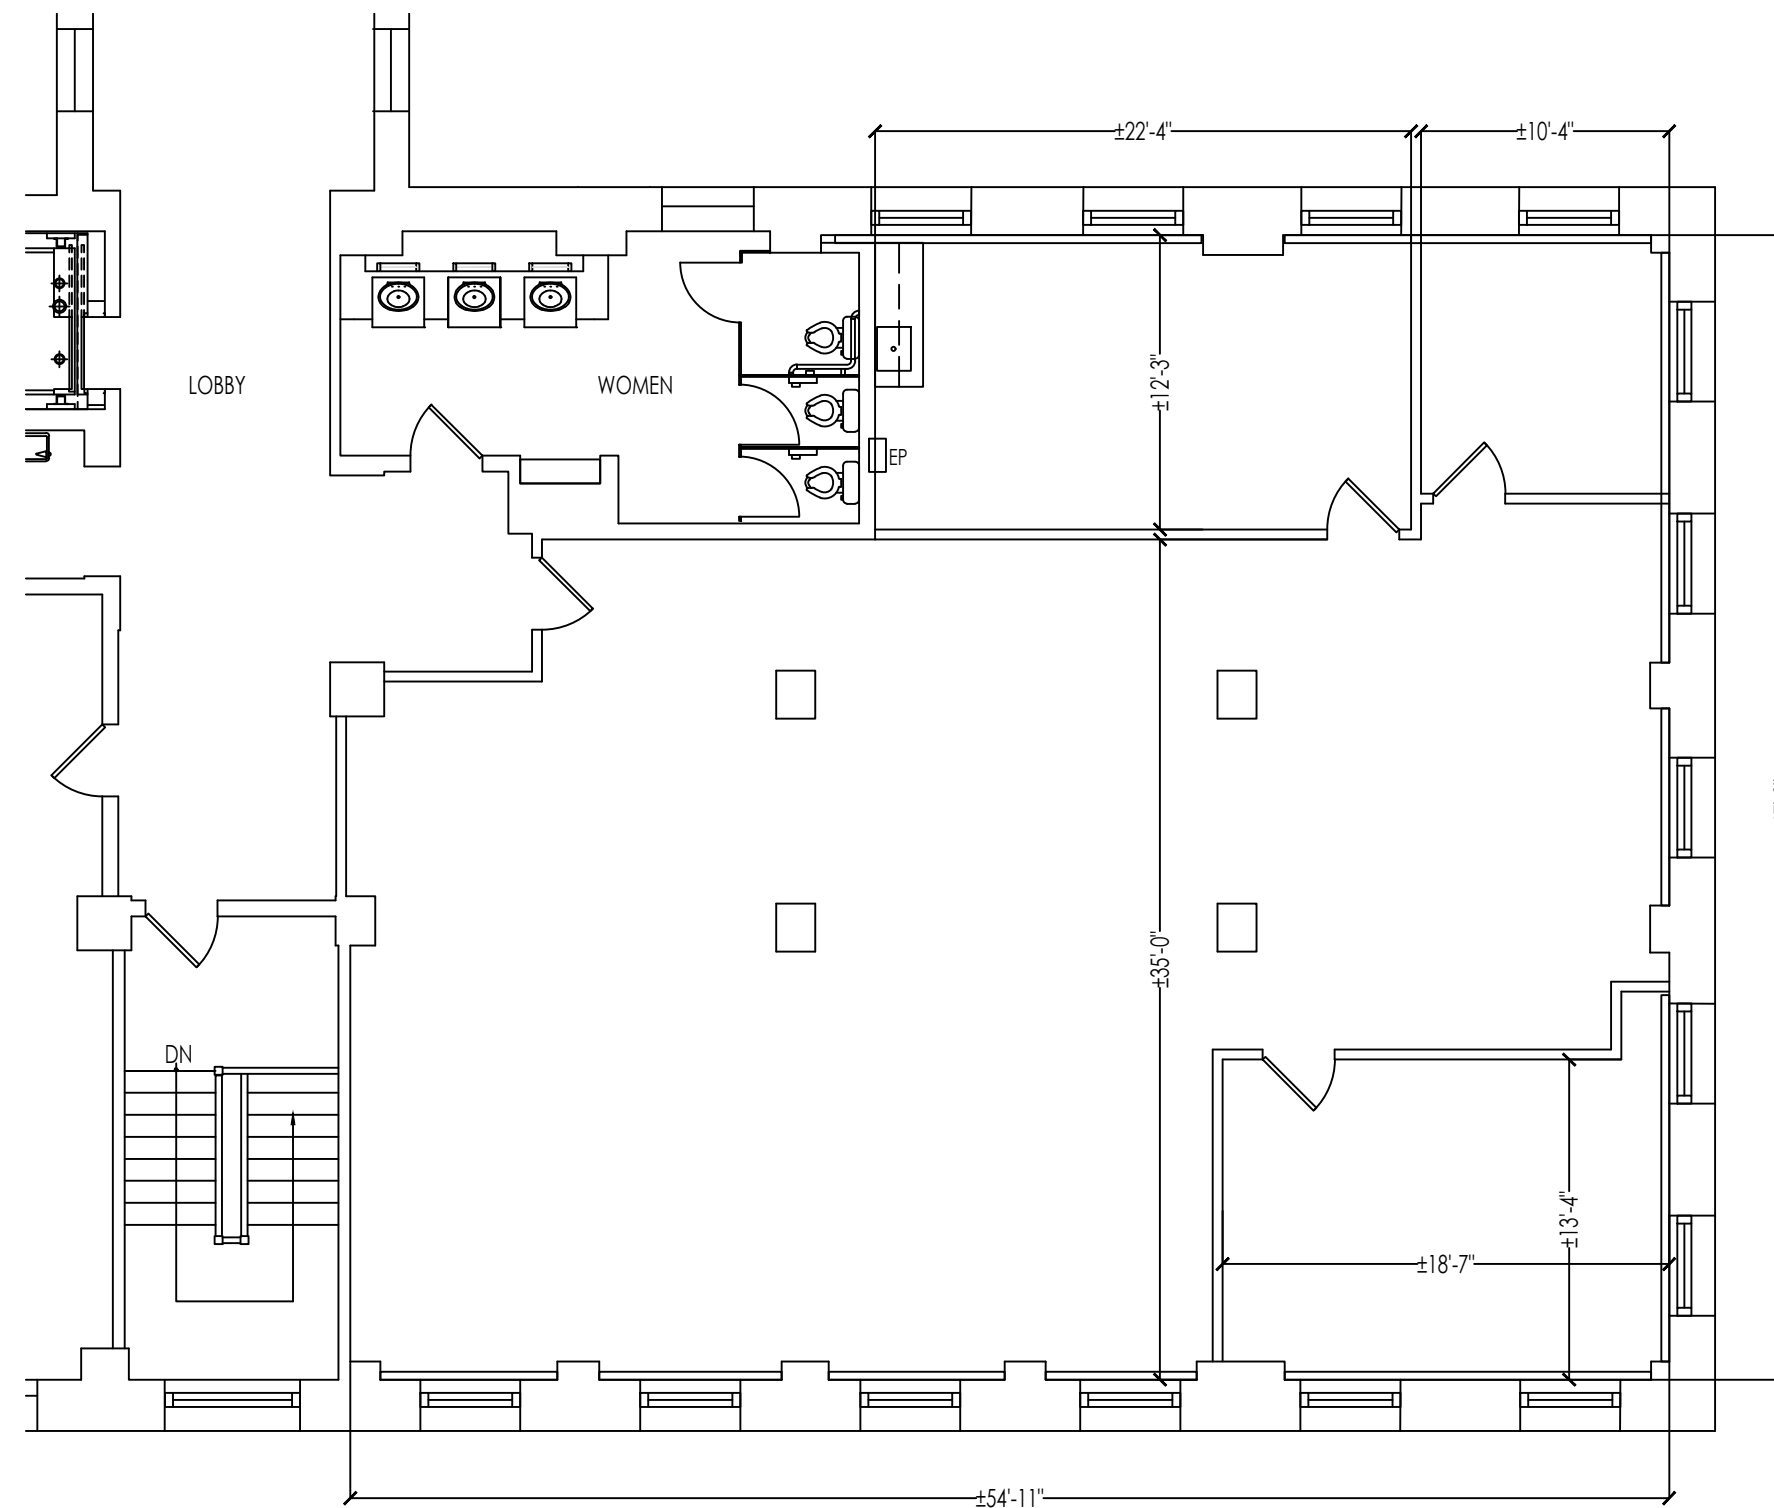

1 EXISTING CONDITIONS PLAN
EC SCALE: 1/8" = 1'-0"

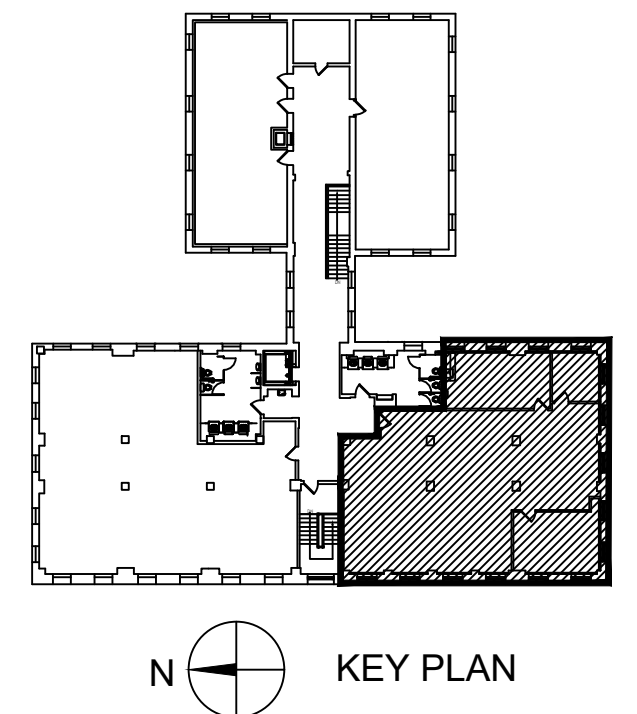

N KEY PLAN

NOTE:

- THIS DRAWING IS INTENDED FOR MARKETING PURPOSES ONLY.
- ALL DIMENSIONS SHOULD BE FIELD VERIFIED.
- THE FLYNN COMPANY IS NOT RESPONSIBLE FOR THE ACCURACY OF THIS DRAWING.