


PROPOSED DENTAL LAYOUT

SCALE: 1/4" = 1'-0"

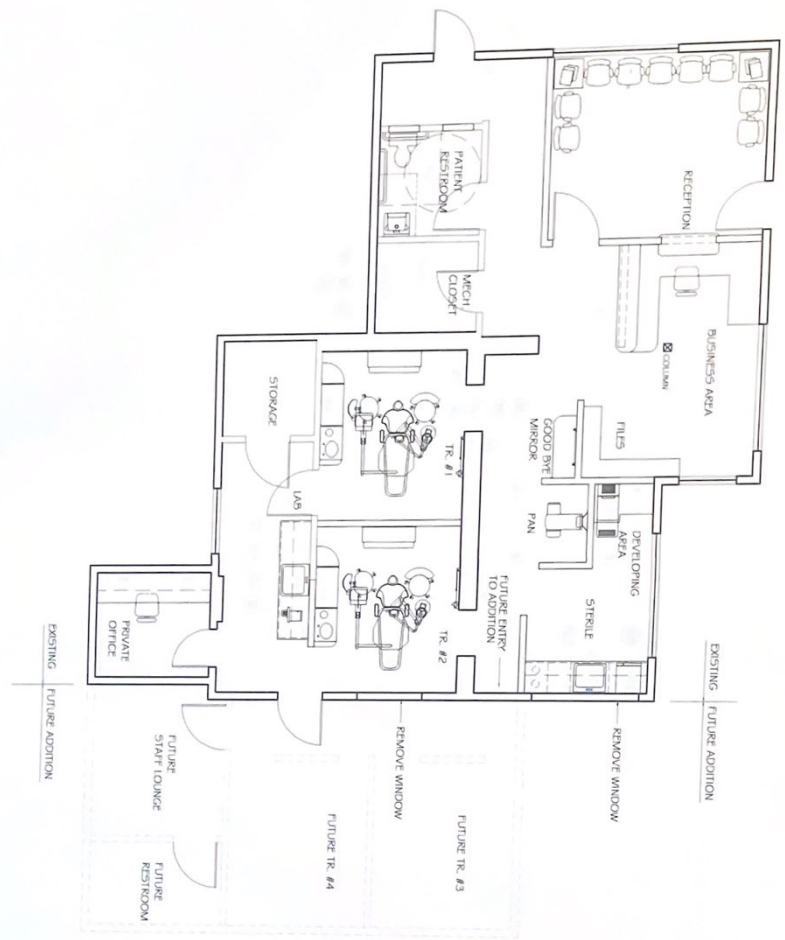

EXISTING FUTURE ADDITION
 NORTH

© 2001 BY SULLIVAN-SCHNITZER DENTAL

Sullivan-Schein Dental
 A HENRY SCHNITZER COMPANY

SULLIVAN Rep./
 SALES SERVICE
 CENTER
 BIRMINGHAM, PA
 PHONE:
 800-445-4094

Project:
DR. BRENT BAILEY
 PARKER, PA

IMPORTANT NOTE
 This document has been prepared as an instrument of professional service and is not an advertisement. The ideas/designs included herein are the sole property of Sullivan-Schein Dental and protected under copyright. They may not be used or reproduced without expressed written consent of Sullivan-Schein and full payment of any architectural design fees.
 ALL DIMENSIONS ARE SUBJECT TO JOB SITE MODIFICATIONS.

Drawing Name: BAILEY
 Date: 7-25-01
 Drawn by: JENNIKER SCHNEIDER

Revised:
 1/4" = 1'
 SHEET
 01

Scale: 1/4" = 1'
 SHEET 01