

WILLOW BEND PROFESSIONAL OFFICE PARK

4601 Old Shepard Place, Suite 301, Plano, Texas 75093



WYNMARK
COMMERCIAL

*Please
Contact*

NATHAN ENGLAND
214.707.1542
nathan@wynmarkcommercial.com

WILLOW BEND PROFESSIONAL OFFICE PARK

4601 Old Shepard Place, Suite 301, Plano, Texas 75093

Information



4601 Old Shepard Place

Well-positioned Medical Office property located in the highly desirable Plano submarket within the Dallas-Fort Worth metroplex. Its excellent accessibility to Baylor, Medical City, and Presby Plano, along with strong surrounding demographics, makes it a compelling choice for a Medical Practice.

Situated just off Preston Road and near the President George Bush Turnpike, the property benefits from convenient regional access and strong traffic counts. The dense residential neighborhoods, established retail centers, and vibrant daytime population support both employee convenience and patient accessibility.



WYNMARK
COMMERCIAL


*Please
Contact*

NATHAN ENGLAND
214.707.1542
nathan@wynmarkcommercial.com

WILLOW BEND PROFESSIONAL OFFICE PARK

4601 Old Shepard Place, Suite 301, Plano, Texas 75093

Floor Plan

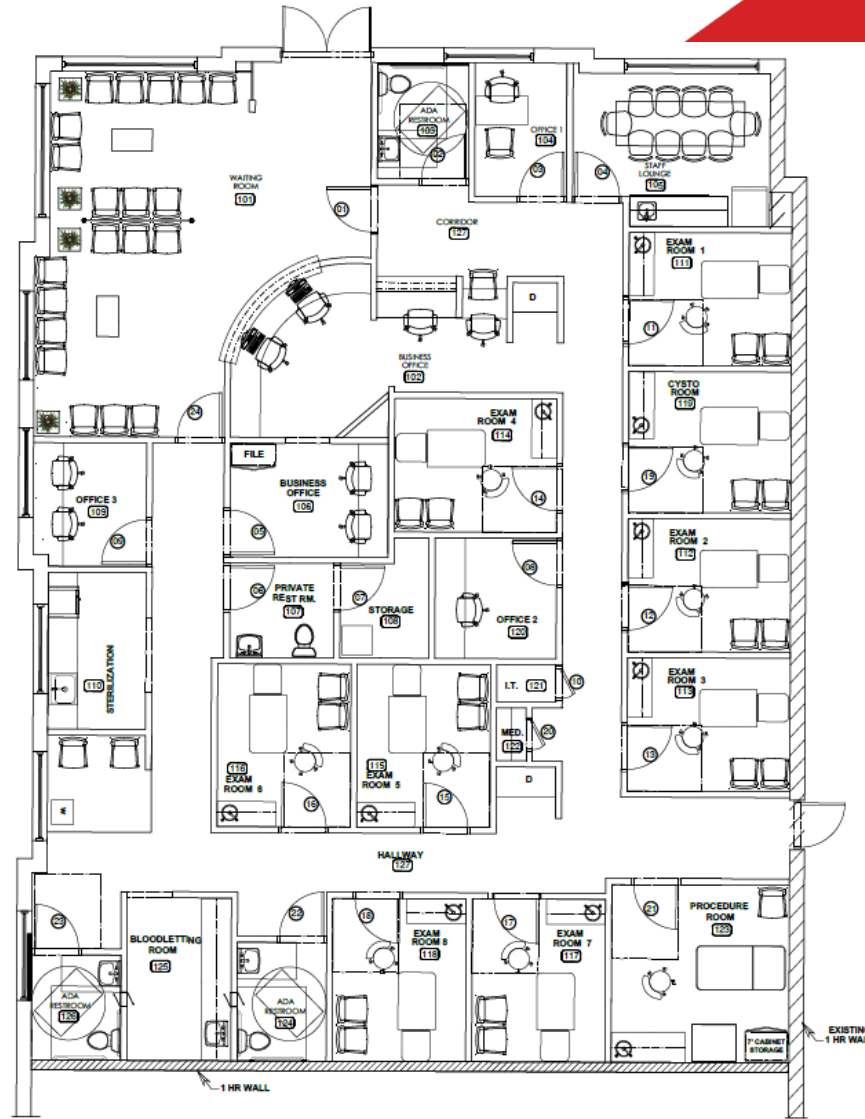

FLOOR PLAN

SCALE: 1/4" = 1'



WYNMARK
COMMERCIAL

*Please
Contact*

NATHAN ENGLAND
214.707.1542
nathan@wynmarkcommercial.com

WILLOW BEND PROFESSIONAL OFFICE PARK

4601 Old Shepard Place, Suite 301, Plano, Texas 75093



RECEPTION



Photographs

ENTRANCE



RESTROOM



BREAKROOM

WILLOW BEND PROFESSIONAL OFFICE PARK

4601 Old Shepard Place, Suite 301, Plano, Texas 75093



EXAM



Photographs

HALL



CHECK OUT/BILLING



BILLING

WILLOW BEND PROFESSIONAL OFFICE PARK

4601 Old Shepard Place, Suite 301, Plano, Texas 75093



OFFICE



LAB



CHECK OUT




WAITING AREA

WILLOW BEND PROFESSIONAL OFFICE PARK

4601 Old Shepard Place, Suite 301, Plano, Texas 75093

Aerial

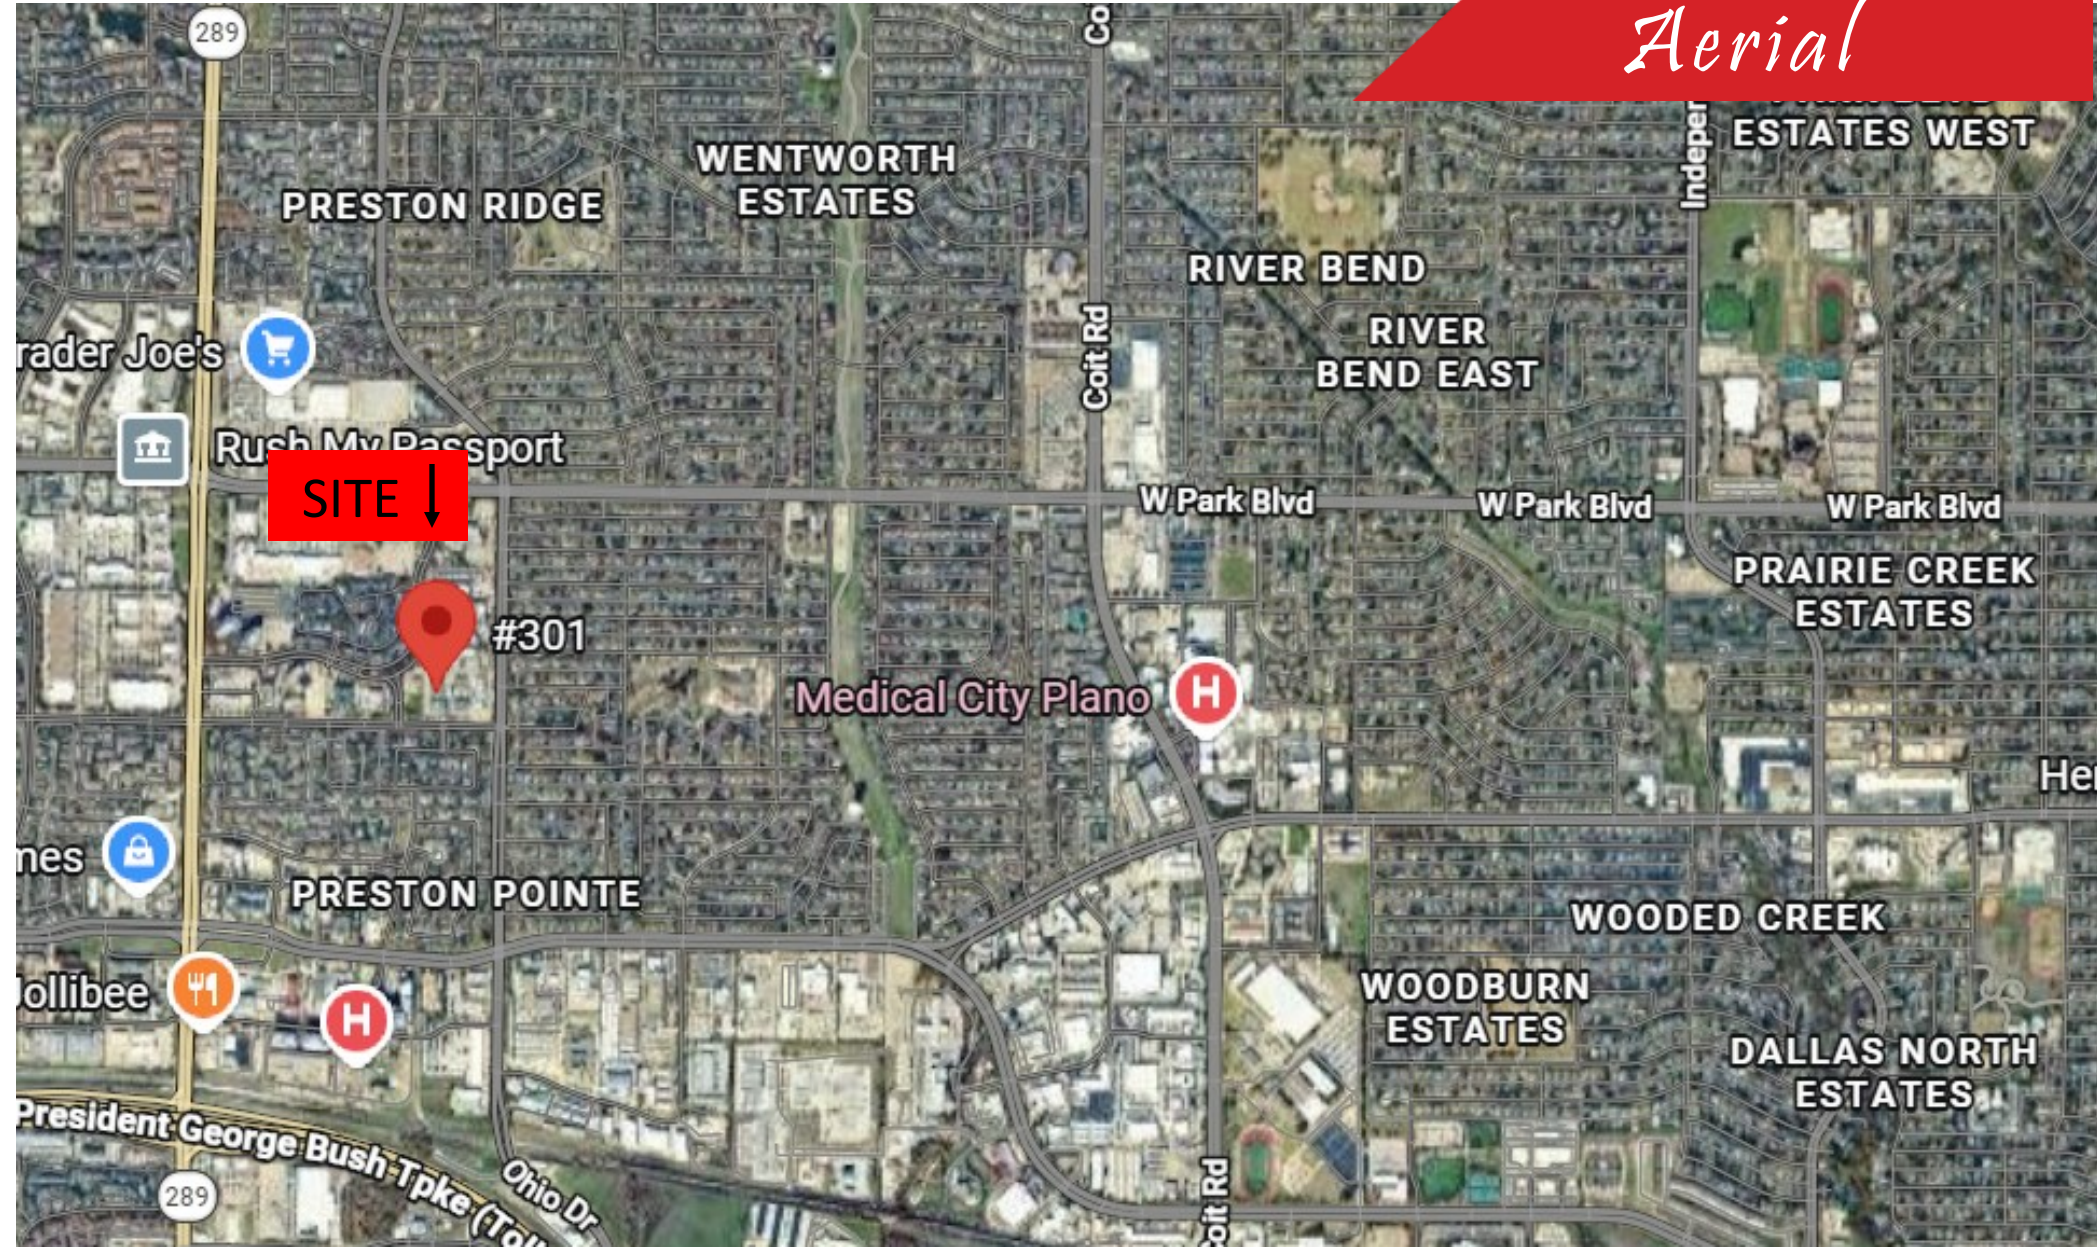

WYNMARK
COMMERCIAL

*Please
Contact*

NATHAN ENGLAND
214.707.1542
nathan@wynmarkcommercial.com

WILLOW BEND PROFESSIONAL OFFICE PARK

4601 Old Shepard Place, Suite 301, Plano, Texas 75093



Wynmark Commercial

11/2/2015

Information About Brokerage Services

Texas law requires all real estate licensees to give the following information about brokerage services to prospective buyers, tenants, sellers and landlords.

TYPES OF REAL ESTATE LICENSE HOLDERS:

- **A BROKER** is responsible for all brokerage activities, including acts performed by sales agents sponsored by the broker.
- **A SALES AGENT** must be sponsored by a broker and works with clients on behalf of the broker.

A BROKER'S MINIMUM DUTIES REQUIRED BY LAW (A client is the person or party that the broker represents):

- Put the interests of the client above all others, including the broker's own interests;
- Inform the client of any material information about the property or transaction received by the broker;
- Answer the client's questions and present any offer to or counter-offer from the client; and
- Treat all parties to a real estate transaction honestly and fairly.

A LICENSE HOLDER CAN REPRESENT A PARTY IN A REAL ESTATE TRANSACTION:

AS AGENT FOR OWNER (SELLER/LANDLORD): The broker becomes the property owner's agent through an agreement with the owner, usually in a written listing to sell or property management agreement. An owner's agent must perform the broker's minimum duties above and must inform the owner of any material information about the property or transaction known by the agent, including information disclosed to the agent or subagent by the buyer or buyer's agent.

AS AGENT FOR BUYER/TENANT: The broker becomes the buyer/tenant's agent by agreeing to represent the buyer, usually through a written representation agreement. A buyer's agent must perform the broker's minimum duties above and must inform the buyer of any material information about the property or transaction known by the agent, including information disclosed to the agent by the seller or seller's agent.

AS AGENT FOR BOTH - INTERMEDIARY: To act as an intermediary between the parties the broker must first obtain the written agreement of each party to the transaction. The written agreement must state who will pay the broker and, in conspicuous bold or underlined print, set forth the broker's obligations as an intermediary. A broker who acts as an intermediary:

- Must treat all parties to the transaction impartially and fairly;
- May, with the parties' written consent, appoint a different license holder associated with the broker to each party (owner and buyer) to communicate with, provide opinions and advice to, and carry out the instructions of each party to the transaction.
- Must not, unless specifically authorized in writing to do so by the party, disclose:
 - that the owner will accept a price less than the written asking price;
 - that the buyer/tenant will pay a price greater than the price submitted in a written offer; and
 - any coincidental information or any other information that a party specifically instructs the broker in writing not to disclose, unless required to do so by law.

AS SUBAGENT: A license holder acts as a subagent when aiding a buyer in a transaction without an agreement to represent the buyer. A subagent can assist the buyer but does not represent the buyer and must place the interests of the owner first.

TO AVOID DISPUTES, ALL AGREEMENTS BETWEEN YOU AND A BROKER SHOULD BE IN WRITING AND CLEARLY ESTABLISH:

- The broker's duties and responsibilities to you, and your obligations under the representation agreement.
- Who will pay the broker for services provided to you, when payment will be made and how the payment will be calculated.

LICENSE HOLDER CONTACT INFORMATION: This notice is being provided for information purposes. It does not create an obligation for you to use the broker's services. Please acknowledge receipt of this notice below and retain a copy for your records.

<u>Wynmark Commercial Real Estate Group, PLLC</u>	<u>9000664</u>	<u>Markp@wynmarkcommercial.com</u>	<u>(972) 897-0562</u>
Licensed Broker /Broker Firm Name or	License No.	Email	Phone
Primary Assumed Business Name			
<u>Mark Pittman</u>	<u>0526290</u>	<u>Markp@wynmarkcommercial.com</u>	<u>(972) 897-0562</u>
Designated Broker of Firm	License No.	Email	Phone
<u>Mark Pittman</u>	<u>0526290</u>	<u>Markp@wynmarkcommercial.com</u>	<u>(972) 897-0562</u>
Licensed Supervisor of Sales Agent/ Associate	License No.	Email	Phone
_____	_____	_____	_____
Sales Agent/Associate's Name	License No.	Email	Phone

Buyer/Tenant/Seller/Landlord Initials

Date

Regulated by the Texas Real Estate Commission

Information available at www.trec.texas.gov
IABS 1-0

Wynmark Commercial, 16818 Dallas Parkway Dallas TX 75248
Justin Kease

Produced with zipForm® by zipLogix 18070 Fifteen Mile Road, Fraser, Michigan 48226 www.ziplogix.com

Phone: (800)887-5427

Fax:

5945 Dallas Pkwy



WYNMARK
COMMERCIAL

Please
Contact

NATHAN ENGLAND
214.707.1542
nathan@wynmarkcommercial.com