



Class A office space in a prime location! Beautiful modern building located near Downtown Vacaville, restaurants & shops. Perfectly positioned near I-80, offering high visibility & easy accessibility.

750 MASON ST. VACAVILLE, CA

2,523 SF AVAILABLE (DIVISIBLE)

\$1.50/SF +NNN

OFFICE SPACE FOR LEASE



BUILDING HIGHLIGHTS

- Class A office space.
- Prime location, in Downtown Vacaville, near restaurants & shops.
- Perfectly positioned near I-80, offering high visibility & easy accessibility.
- Landscaping & ample parking.
- Suites are in excellent condition, fully built-out with spacious reception areas, individual light-filled offices, kitchens, restrooms, & conference rooms.
- Solar covered parking.

CURRENT AVAILABILITIES

Temporary Reduced Pricing Call for Details

Suite 201 - JUST LEASED

Suite 202 - JUST LEASED

Suite 204 - 2,523 SF*

(*Suite can be demised)

750 MASON ST. VACAVILLE, CA

2,523 SF AVAILABLE (DIVISIBLE)

\$1.50/SF +NNN



750 MASON ST. VACAVILLE, CA

2,523 SF AVAILABLE (DIVISIBLE)

\$1.50/SF +NNN

PREMIER COMMERCIAL REAL ESTATE SERVICES
1300 Oliver Rd, Suite 300 Fairfield, CA 94534 | 707-436-7300


RON WASLOHN
Lic # 00832755
ron@pcres.net

707-436-7300

OFFICE SPACE FOR LEASE

AVAILABLE (Divisible)
Suite 204 | 2,523 SF

FLOOR PLAN
NOT TO SCALE

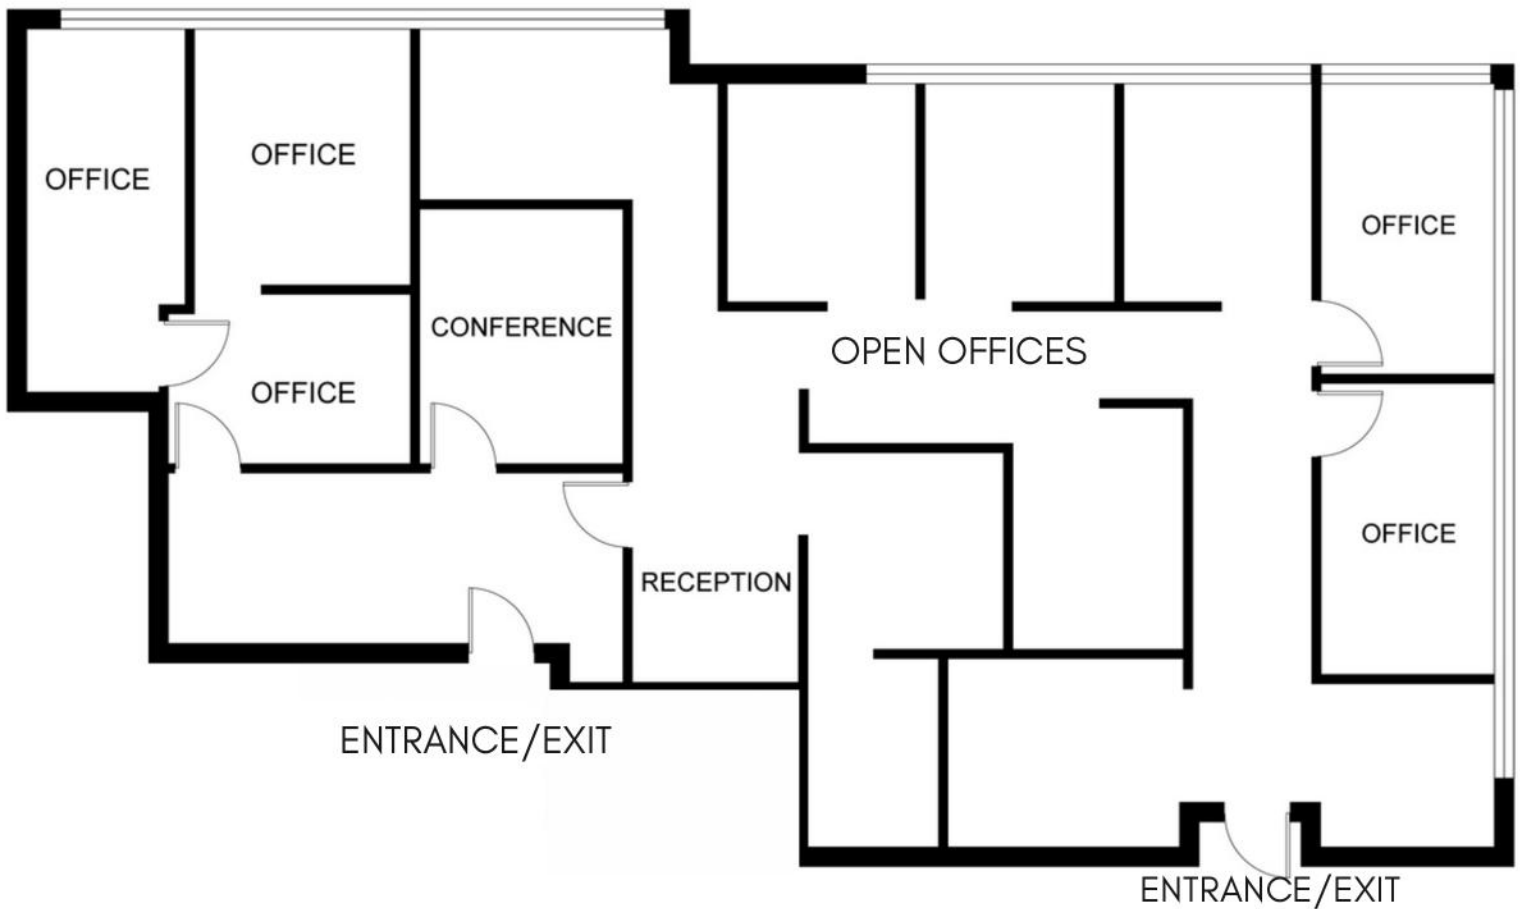


750 MASON ST. VACAVILLE, CA

2,523 SF AVAILABLE (DIVISIBLE)

\$1.50/SF +NNN

OFFICE SPACE FOR LEASE

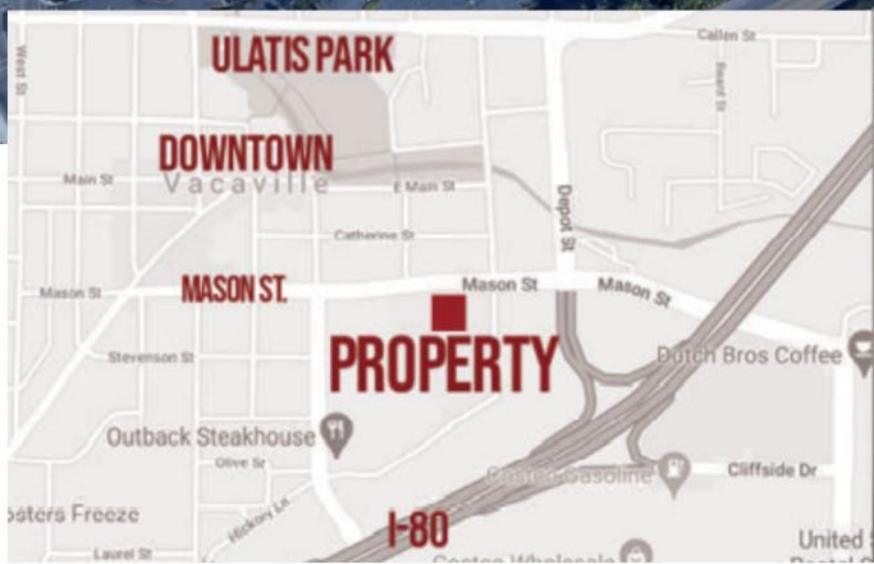

AERIAL MAP

VICINITY MAP

750 MASON ST. VACAVILLE, CA


2,523 SF AVAILABLE (DIVISIBLE)

\$1.50/SF +NNN

PREMIER COMMERCIAL REAL ESTATE SERVICES
1300 Oliver Rd, Suite 300 Fairfield, CA 94534 | 707-436-7300

RON WASLOHN
Lic # 00832755
ron@pcres.net

707-436-7300

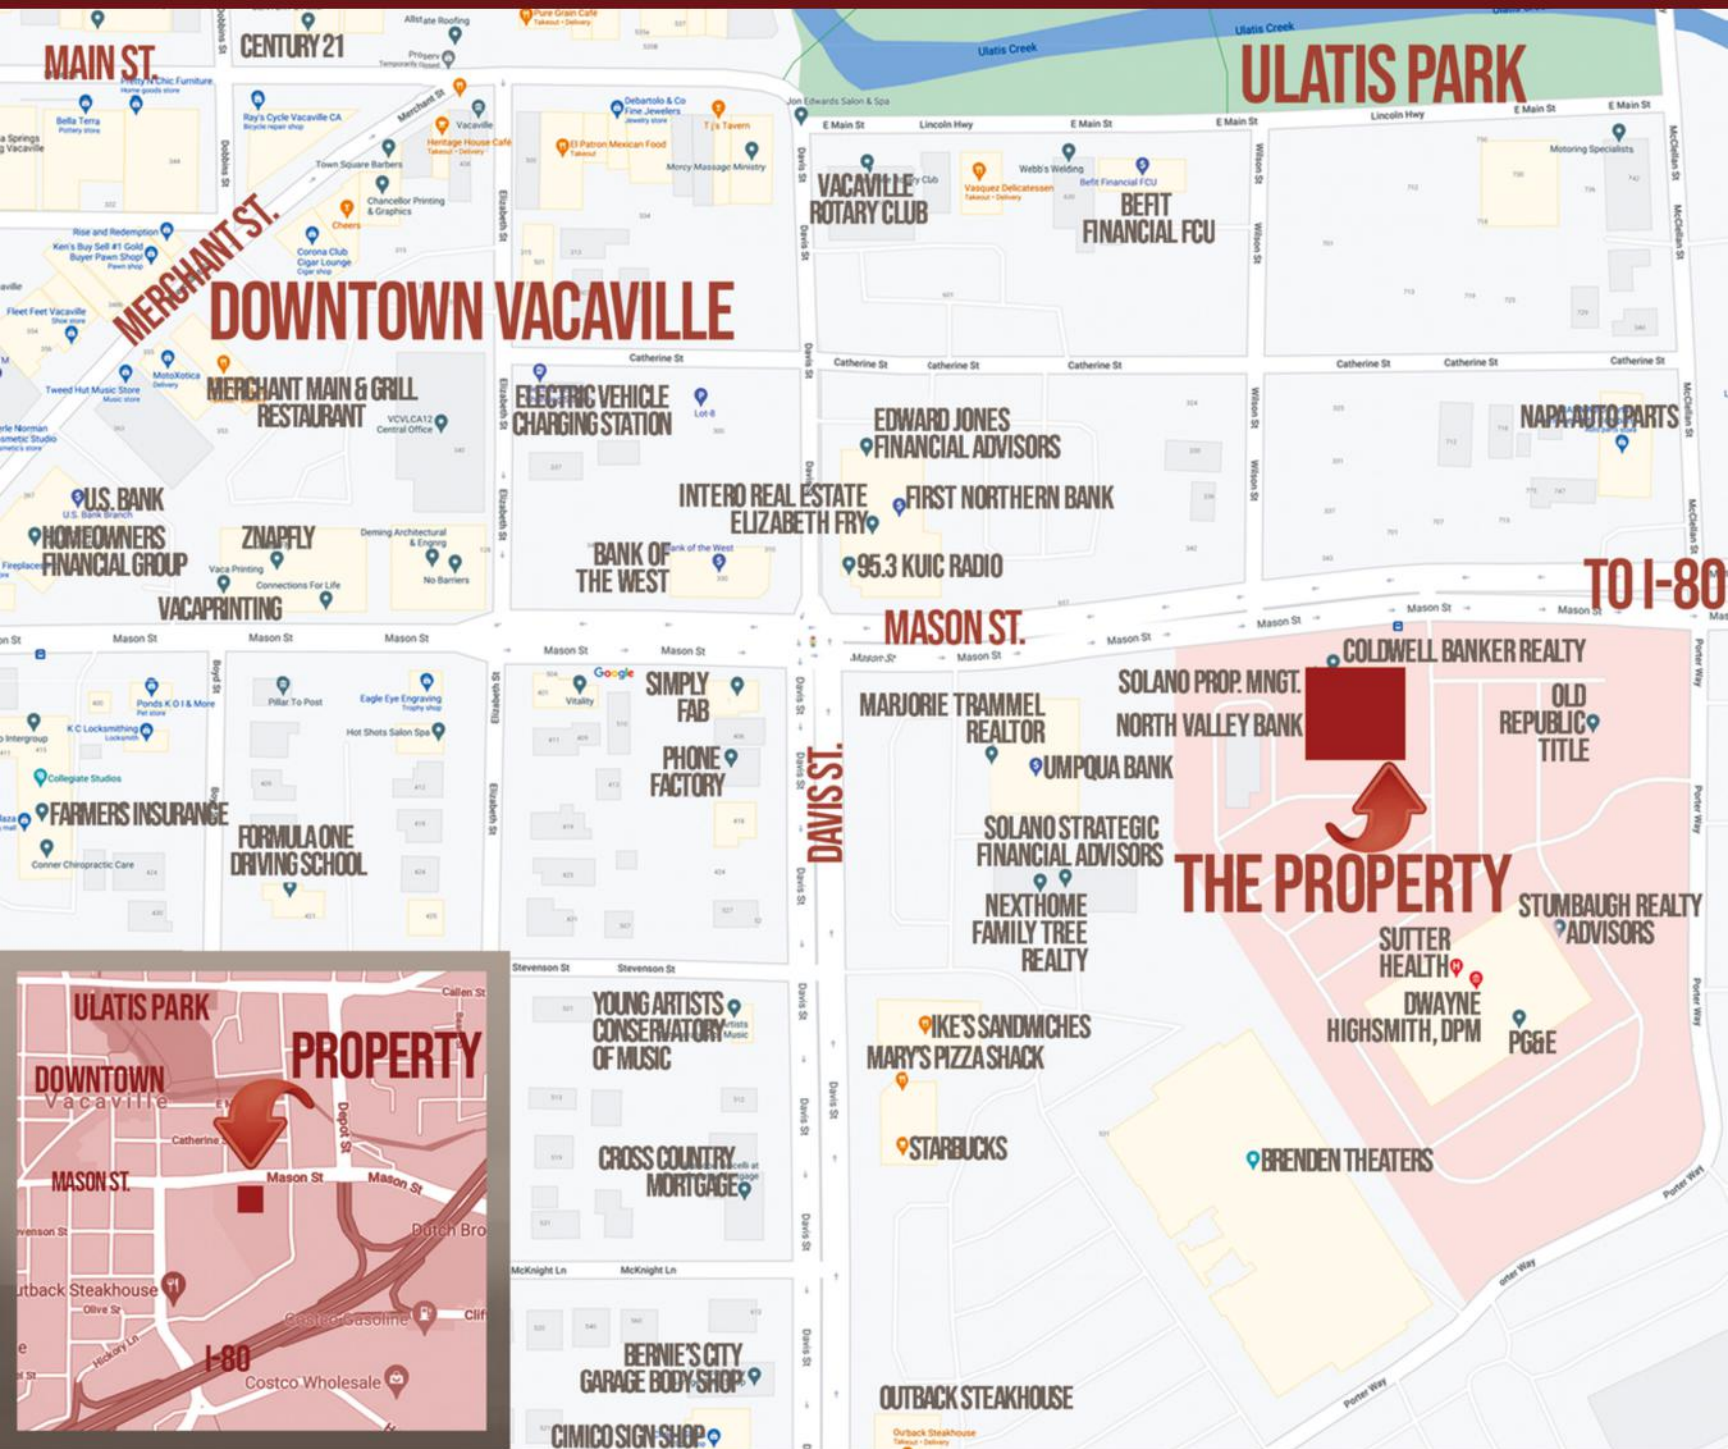

750 MASON ST. VACAVILLE, CA

2,523 SF AVAILABLE (DIVISIBLE)

\$1.50/SF +NNN

PREMIER COMMERCIAL REAL ESTATE SERVICES
1300 Oliver Rd, Suite 300 Fairfield, CA 94534 | 707-436-7300

RON WASLOHN
Lic # 00832755
ron@pcres.net

707-436-7300