



MIDLAND CROSSING SHOPPING CENTER

210 W LONGVIEW AVENUE MIDLAND, TX 79701

PROPERTY INFORMATION

Lease Rate: \$28.00 PSF
 Lease Type: NNN
 Available SF: ±2,795 sq. ft.
 Zoning: Regional Retail
 Previous Use: Former Urgent Care

CURRENT TENANTS

AT&T
 Wingstop
 Regional Finance
 Healthy Massage
 Aurea's Hair Studio
 Gorditas - Don Elver
 Lavender Nails & Spa
 Amax Auto Insurance
 La Florida Mexican Restaurant




High Traffic
 Great Retail Corridor
 Shadow-Anchored by Walmart
 Near Interstate 20 and Rankin Hwy

DISCLAIMER


The information contained herein was obtained from sources believed to be reliable; however, The Havens Group, Inc. makes no guarantees, warranties, or representations as to the completeness or accuracy thereof. The presentation of this property is submitted subject to errors, omissions, change of price or denotations prior to sale or lease, or withdrawal without notice.

FLOOR PLAN

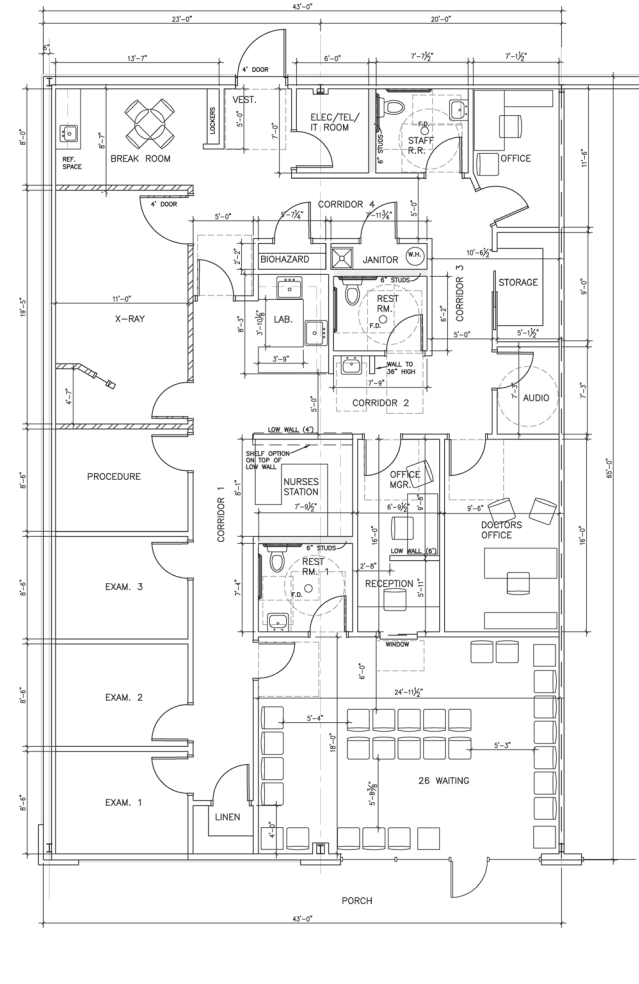

FLOOR PLAN
SCALE: 1/4"=1'-0"

AERIAL

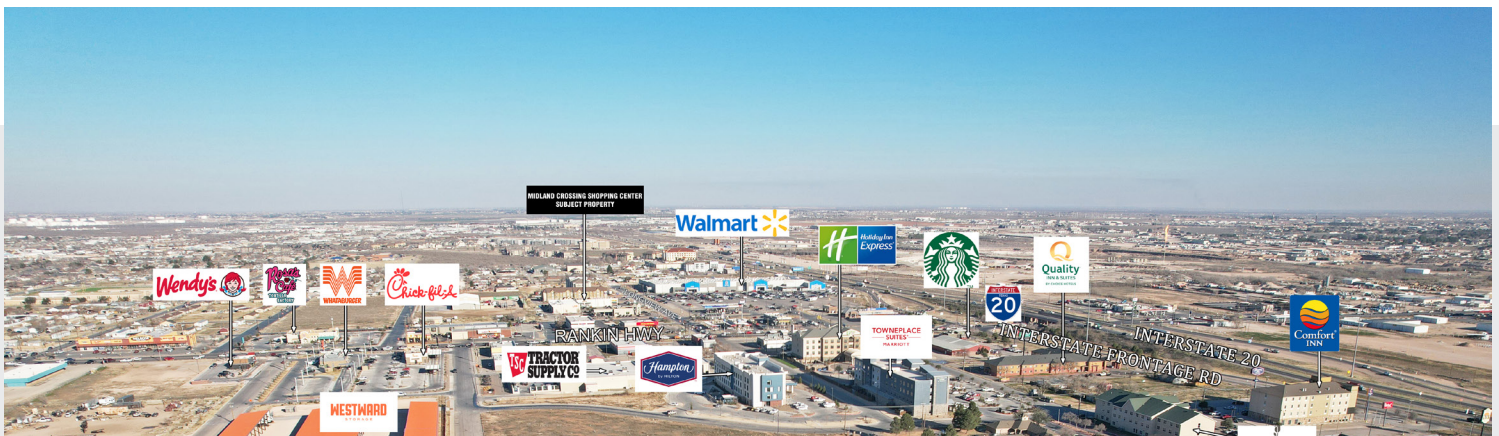

6010 E Highway 191 Ste 145 Odessa, TX 79762 | Office: (432) 582-2250 |



Anthony Ibarra
Broker Associate
432-438-8578

Anthony.Ibarra@havensgroup.net

DISCLAIMER

The information contained herein was obtained from sources believed to be reliable; however, The Havens Group, Inc. makes no guarantees, warranties, or representations as to the completeness or accuracy thereof. The presentation of this property is submitted subject to errors, omissions, change of price or denotations prior to sale or lease, or withdrawal without notice.

DEMOGRAPHICS

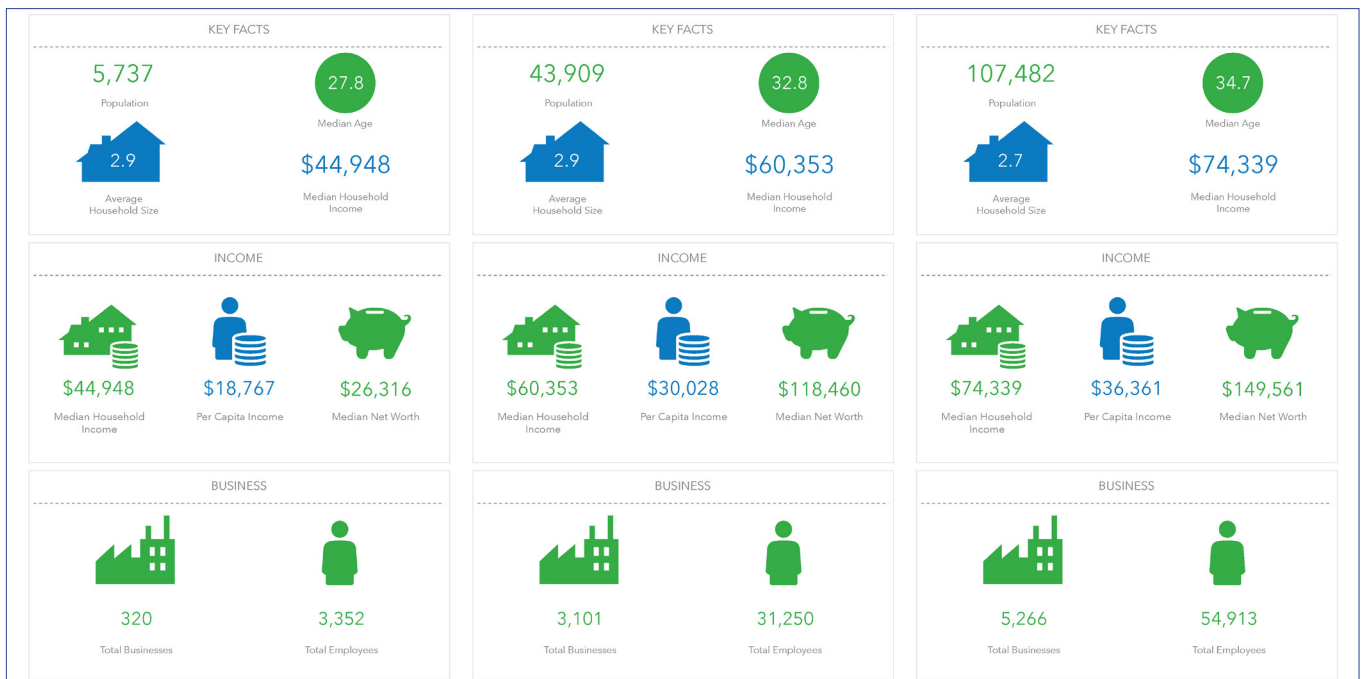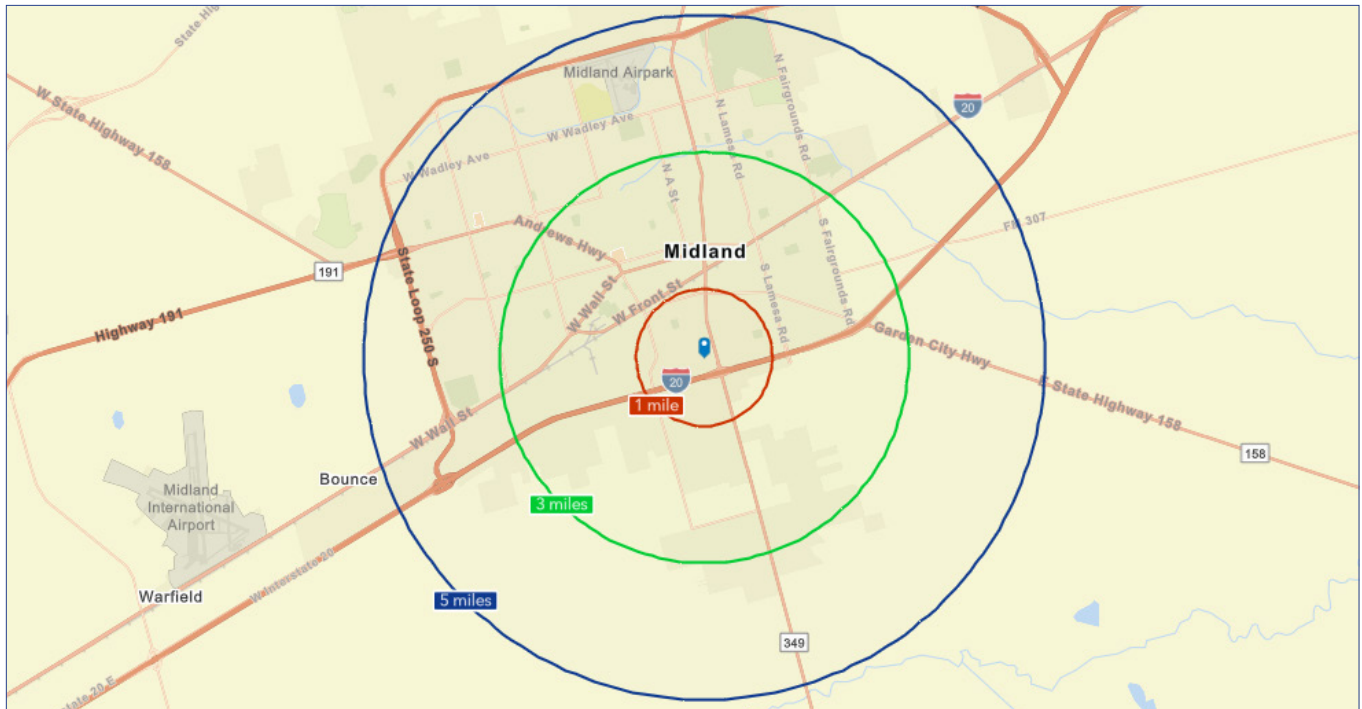

DISCLAIMER

The information contained herein was obtained from sources believed to be reliable; however, The Havens Group, Inc. makes no guarantees, warranties, or representations as to the completeness or accuracy thereof. The presentation of this property is submitted subject to errors, omissions, change of price or denotations prior to sale or lease, or withdrawal without notice.



Information About Brokerage Services

Texas law requires all real estate licensees to give the following information about brokerage services to prospective buyers, tenants, sellers and landlords.

TYPES OF REAL ESTATE LICENSE HOLDERS:

- **A BROKER** is responsible for all brokerage activities, including acts performed by sales agents sponsored by the broker.
- **A SALES AGENT** must be sponsored by a broker and works with clients on behalf of the broker.

A BROKER'S MINIMUM DUTIES REQUIRED BY LAW (A client is the person or party that the broker represents):

- Put the interests of the client above all others, including the broker's own interests;
- Inform the client of any material information about the property or transaction received by the broker;
- Answer the client's questions and present any offer to or counter-offer from the client; and
- Treat all parties to a real estate transaction honestly and fairly.

A LICENSE HOLDER CAN REPRESENT A PARTY IN A REAL ESTATE TRANSACTION:

AS AGENT FOR OWNER (SELLER/LANDLORD): The broker becomes the property owner's agent through an agreement with the owner, usually in a written listing to sell or property management agreement. An owner's agent must perform the broker's minimum duties above and must inform the owner of any material information about the property or transaction known by the agent, including information disclosed to the agent or subagent by the buyer or buyer's agent.

AS AGENT FOR BUYER/TENANT: The broker becomes the buyer/tenant's agent by agreeing to represent the buyer, usually through a written representation agreement. A buyer's agent must perform the broker's minimum duties above and must inform the buyer of any material information about the property or transaction known by the agent, including information disclosed to the agent by the seller or seller's agent.

AS AGENT FOR BOTH - INTERMEDIARY: To act as an intermediary between the parties the broker must first obtain the written agreement of each party to the transaction. The written agreement must state who will pay the broker and, in conspicuous bold or underlined print, set forth the broker's obligations as an intermediary. A broker who acts as an intermediary:

- Must treat all parties to the transaction impartially and fairly;
- May, with the parties' written consent, appoint a different license holder associated with the broker to each party (owner and buyer) to communicate with, provide opinions and advice to, and carry out the instructions of each party to the transaction.
- Must not, unless specifically authorized in writing to do so by the party, disclose:
 - o that the owner will accept a price less than the written asking price;
 - o that the buyer/tenant will pay a price greater than the price submitted in a written offer; and
 - o any confidential information or any other information that a party specifically instructs the broker in writing not to disclose, unless required to do so by law.

AS SUBAGENT: A license holder acts as a subagent when aiding a buyer in a transaction without an agreement to represent the buyer. A subagent can assist the buyer but does not represent the buyer and must place the interests of the owner first.

TO AVOID DISPUTES, ALL AGREEMENTS BETWEEN YOU AND A BROKER SHOULD BE IN WRITING AND CLEARLY ESTABLISH:

- The broker's duties and responsibilities to you, and your obligations under the representation agreement.
- Who will pay the broker for services provided to you, when payment will be made and how the payment will be calculated.

LICENSE HOLDER CONTACT INFORMATION: This notice is being provided for information purposes. It does not create an obligation for you to use the broker's services. Please acknowledge receipt of this notice below and retain a copy for your records.

The Havens Group Inc.	523430		(432)582-2250
Licensed Broker /Broker Firm Name or Primary Assumed Business Name	License No.	Email	Phone
Janice Havens	441019	Janice.Havens@havensgroup.net	(432)582-2250
Designated Broker of Firm	License No.	Email	Phone
NA	NA	NA	(NA)
Licensed Supervisor of Sales Agent/ Associate	License No.	Email	Phone
Anthony Ibarra	637805	Anthony.Ibarra@havensgroup.net	(432)582-2250
Sales Agent/Associate's Name	License No.	Email	Phone

Buyer/Tenant/Seller/Landlord Initials Date

Regulated by the Texas Real Estate Commission
TAR-2501

Information available at www.trec.texas.gov
IABS 1-0 Date