

Available for Lease
Flex Building Size
 40,125 SF

Available Sizes
 2,000 - 40,125


Acres: 3.25
Clear Height: 22'
**Multiple Drive In
and Tailboard**

Utilities
 Water: Municipal
 Sewer: Municipal
 Electric: Eversource
 Gas: Eversource

6 Collins Avenue
 Located in the Plymouth
 Industrial Park off Aldrin Rd.
 6 Collins Avenue will be a
 modern flex style building
 allowing many uses and
 layouts.


Available: Fall 2020

12 Collins Ave, Plymouth, MA

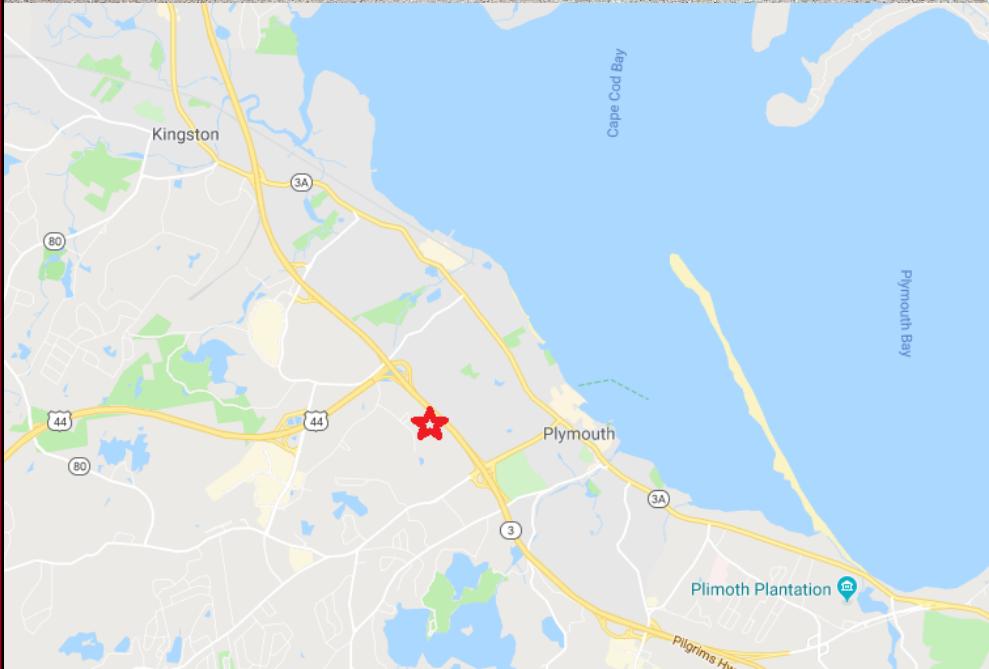

FOR MORE INFORMATION CONTACT:

BEN STOUT 508.746.2500 ext 202 bstout@atlanticproperties.com
PAT LEAHY 508.746.2500 ext 207 pleahy@atlanticproperties.com
RICH WADSWORTH 508.746.2500 ext 210 rwadsworth@atlanticproperties.com
SANDY DODGE 508.746.2500 ext 201 sdodge@atlanticproperties.com

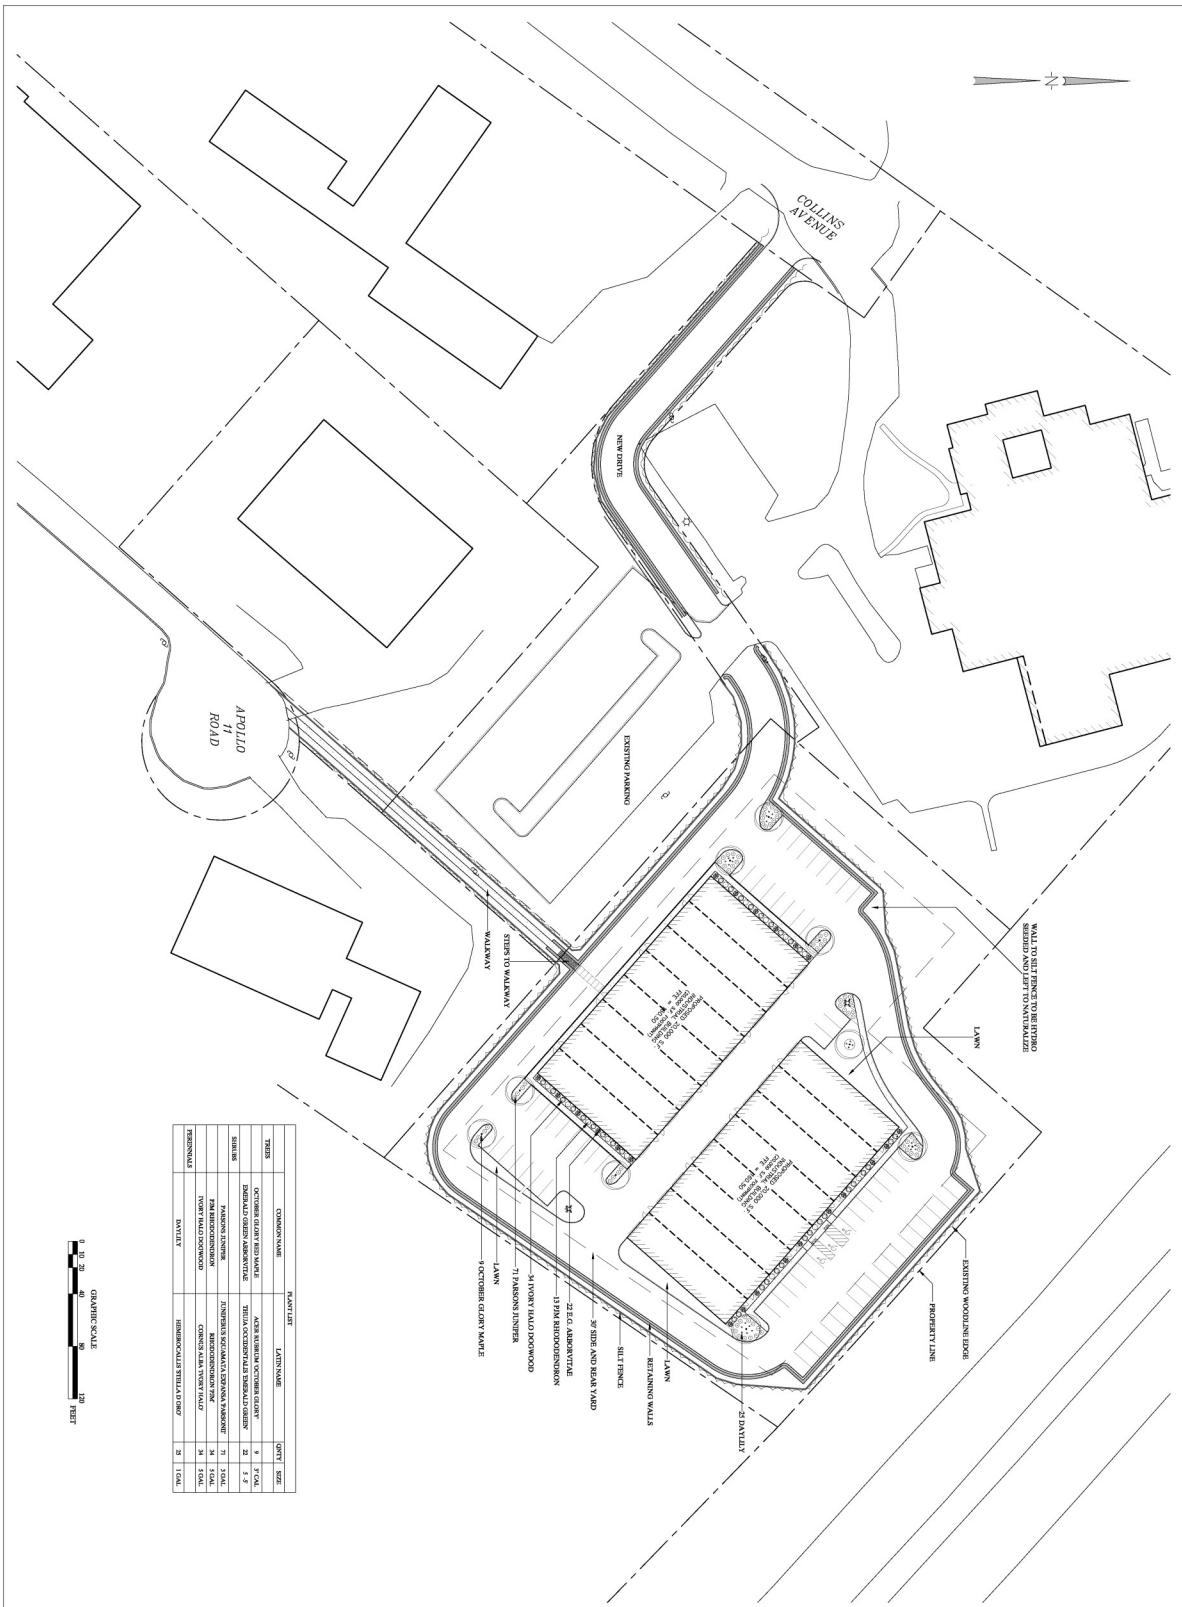

**SITE PLANS FOR
MAP 101, LOT 32H**

Collins Ave
Plymouth, MA

Prepared for:
Atlantic Design Engineers, INC

3-D Imaging
MLCuradossi@SNet.com
508 561 5857
www.MLCuradossi.com



Drafted By:
Michael Curadossi
Last Modified: 10/11/19
Scale 1"=40'-0"


L1.0

SITE PLAN

SITE PLANS


MAP 101, LOT 32H - COLLINS AVENUE
PLYMOUTH, MASSACHUSETTS 02364
DATE: OCTOBER 11, 2019

PLYMOUTH, MASSACHUSETTS 02364
DATE: OCTOBER 11 2019

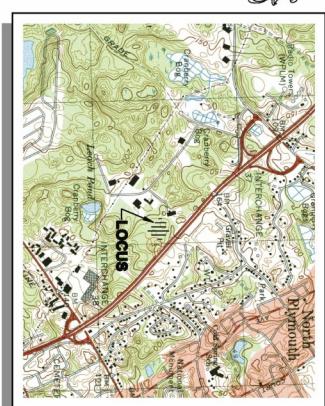


SCALE: 1" = 1,200'

SCALE: 1" = 1,200'

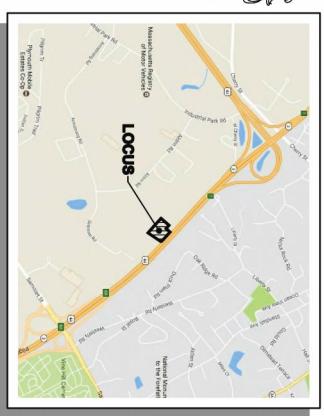

SCALE: 1" = 1,200'

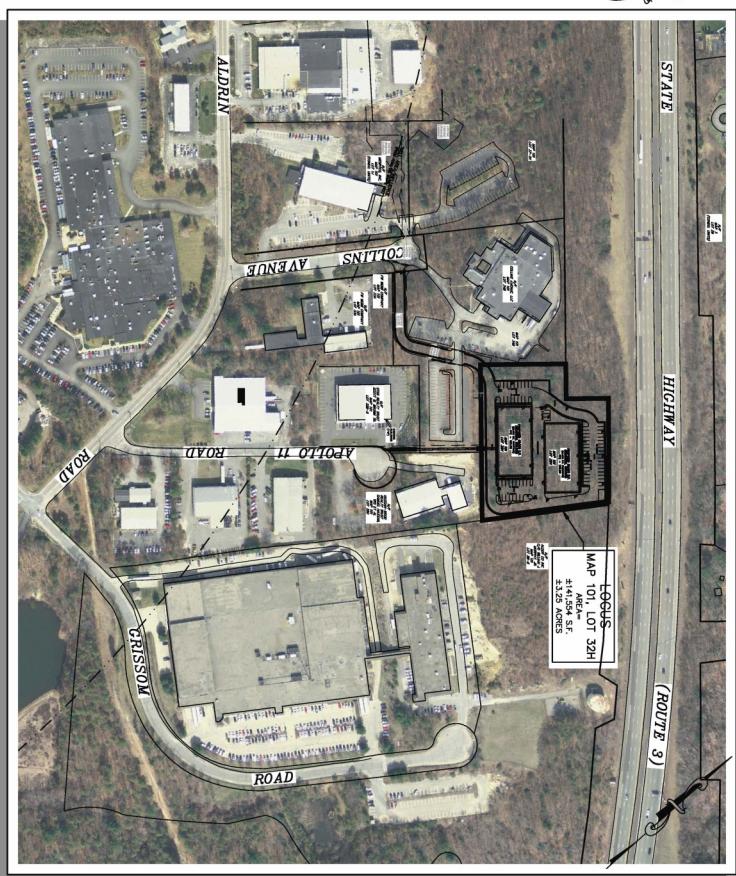

OVERALL LOCATION PLAN

THE INDUSTRIAL TRUST
PREPARED FOR:

THE INDUSTRIAL IRON
P.O. BOX K
KINGSTON, MASSACHUSETTS 02364

ENGINEER:

4D
Atlantic®
DESIGN ENGINEERS, INC.
P.O. Box 1051, Sandwich, MA 02563
(508) 888 - 9282



INDEX OF PLANS		
SHEET NO.	TITLE	SCALE
1	COVER SHEET	1" = 150'
2	OVERALL SITING CONDITIONS PLAN	1" = 50'
3	OVERALL SITE LAYOUT PLAN	1" = 50'
4	SHADING AND DRAWDOWN PLAN	1" = 30'
5	UTILITY PLAN	1" = 30'
6	DETALIAZED PLAN	N.I.S.
7	DETAILED PLAN	N.I.S.
8	DETAILED PLAN	N.I.S.
9	DETAILED PLAN	N.I.S.

FILE: 2940.02-SITE	
Sheet	of
1	9
JOB NUMBER	
2940.02	