


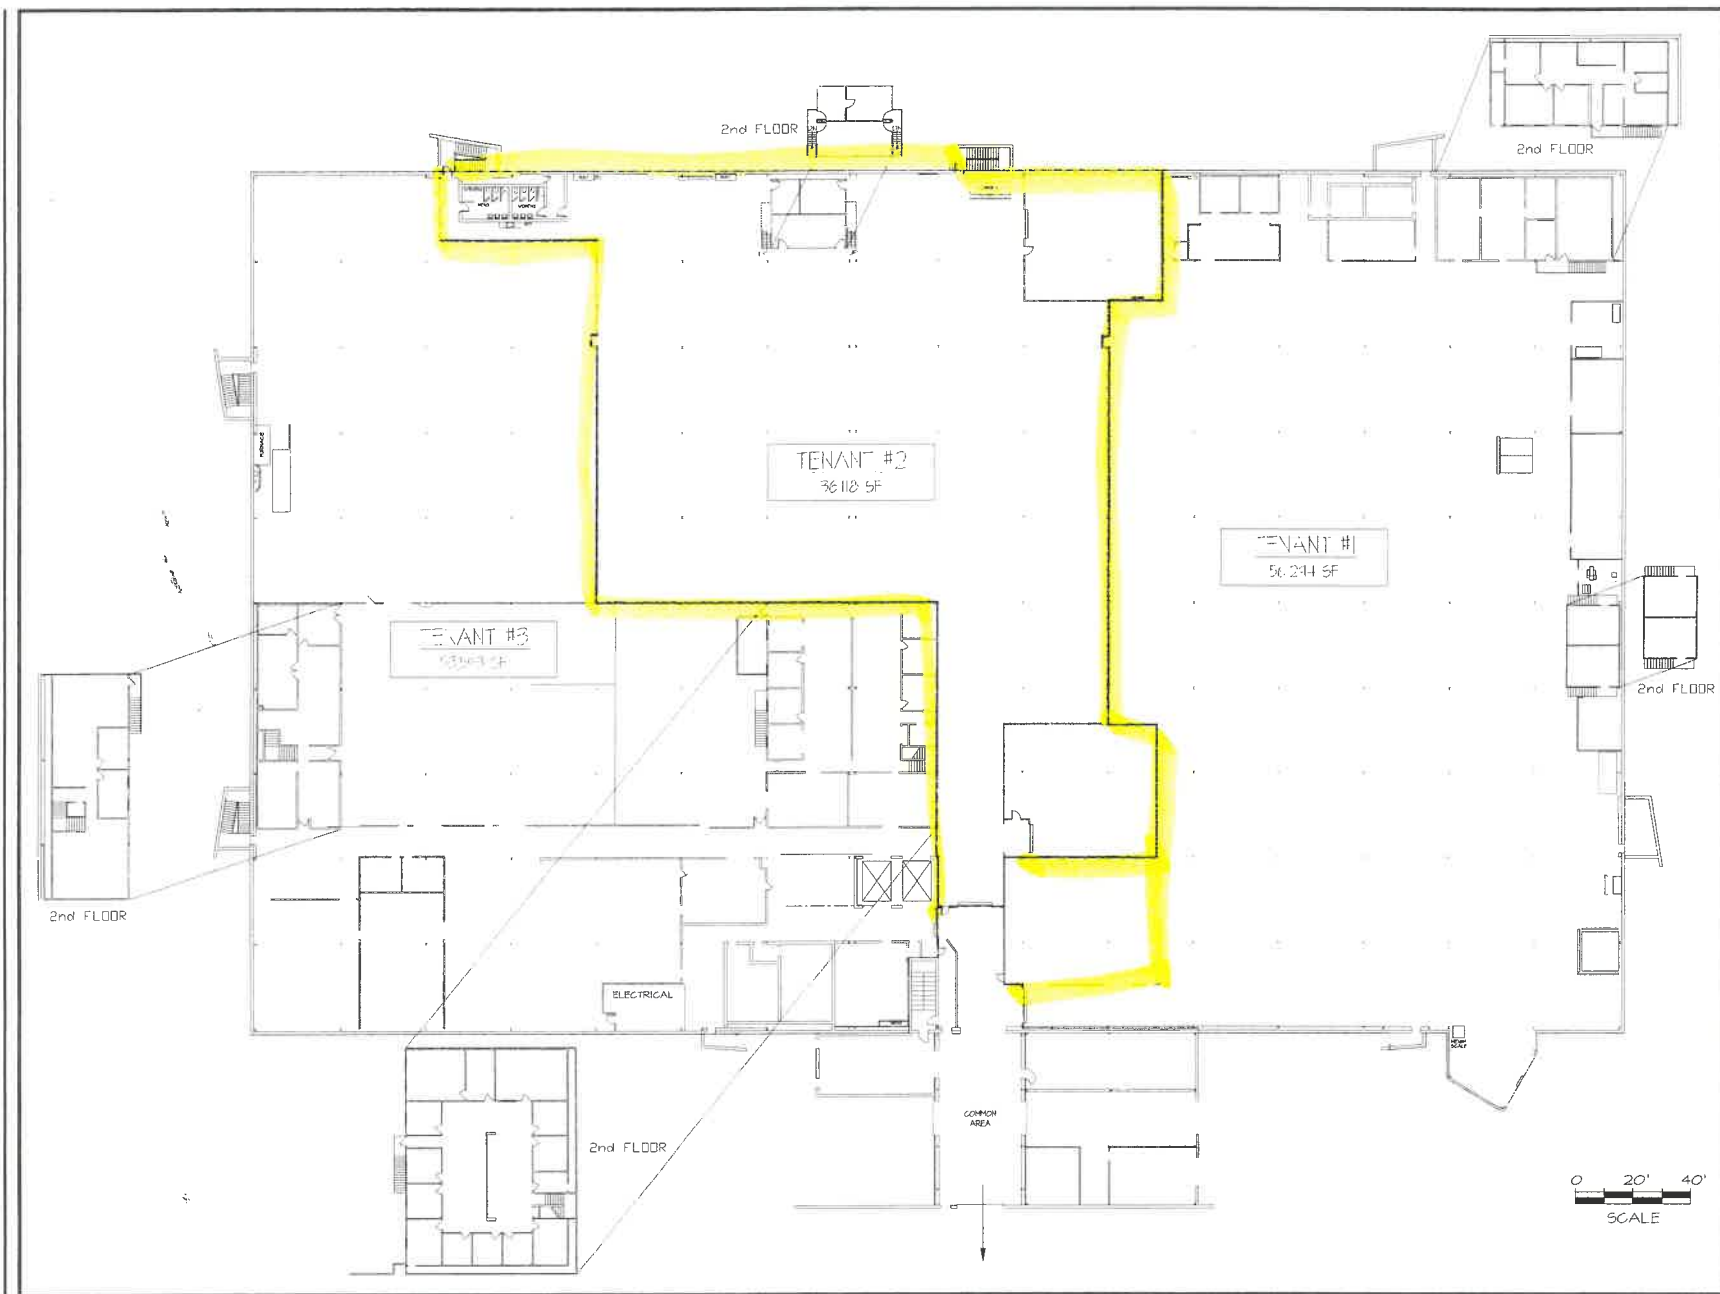

GENERAL NOTES		
REV. DESCRIPTION DATE 07-22-20		
LAZARUS AND SARGEANT ARCHITECTS, PLANNERS, ENGINEERS & DESIGNERS 50 NORTH MAIN STREET WALLINGFORD, CONNECTICUT 06495 203-265-5104 203-265-1616		
PROJECT TITLE BUILDING #4 UPPER LEVEL TENANT LAYOUT 500 BIC DRIVE MILFORD CT.		
DRAWING TITLE UPPER LEVEL PLAN		
SCALE: 1" = 20'-0" DRAWN BY: GM CHECKED BY: SCS DATE: 9/7/20		DRAWING No. A-1