



CLIENT: AKAUS Dental & Vision  
4913 West Laurel Street  
Tampa, FL 33607



3553 Northdale Boulevard, Suite 360  
Tampa, Florida 33624  
Tel: 813-971-2882  
Internet: www.DimensionsPlusInc.com



DRAWING TITLE: Office & Warehouse Building  
First Floor Reworked Ceiling Plan

DATE: 11.12.18  
SCALE: 1/8" = 1'-0"  
PROJECT: Office & Warehouse Building  
4913 West Laurel Street, Tampa, FL 33607

A-2.1

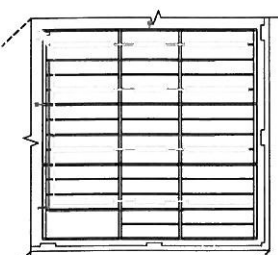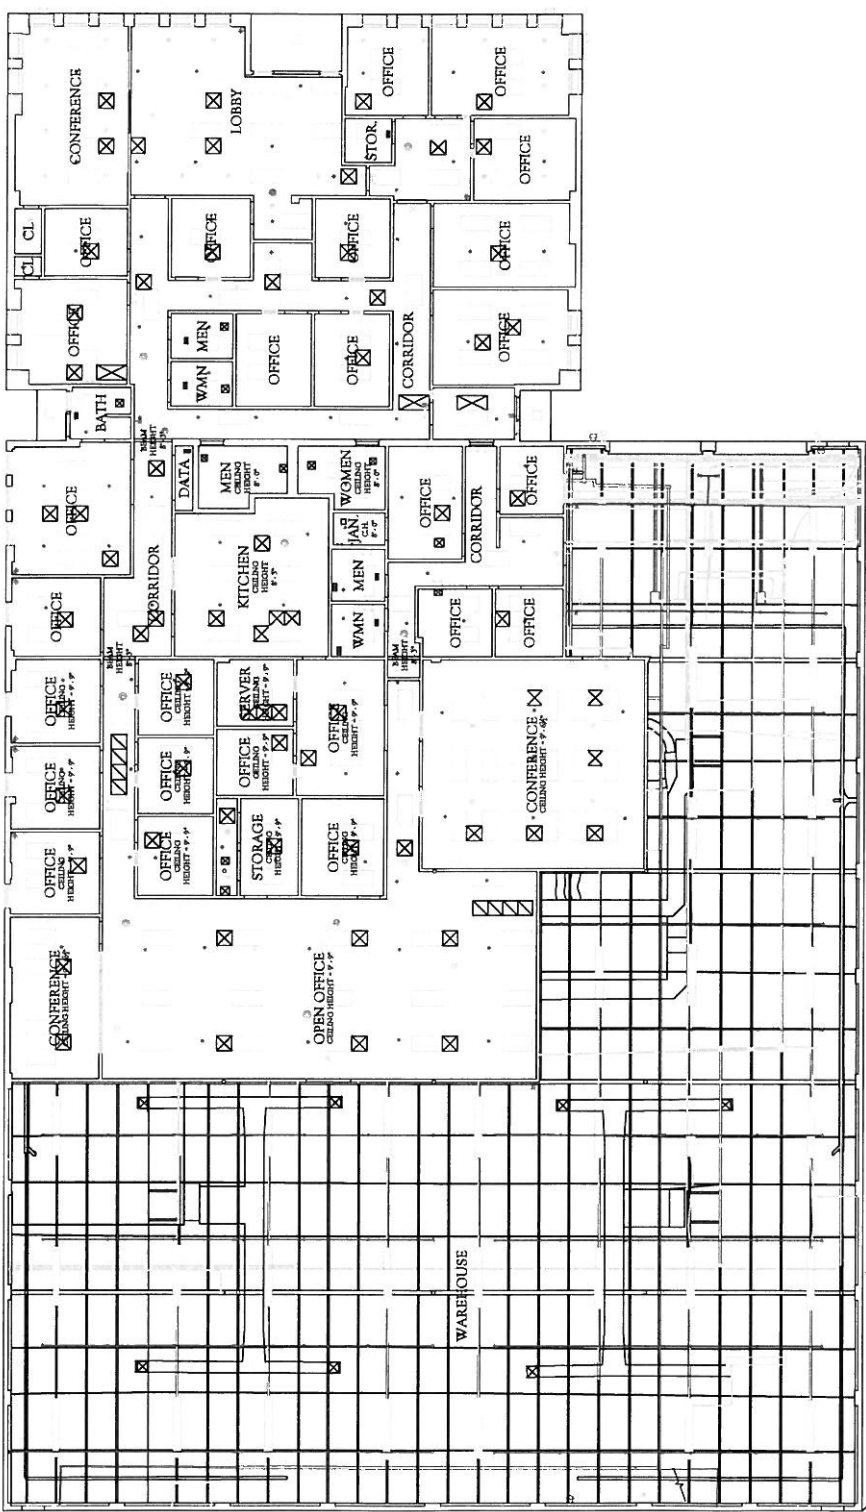

FIRST FLOOR  
Office & Warehouse Building  
4913 West Laurel Street, Tampa, FL 33607

MEZZANINE  
Office & Warehouse Building  
4913 West Laurel Street, Tampa, FL 33607

NOTE: ALL CEILING HEIGHTS - 8' 0" UNLESS  
OTHERWISE NOTED.