

1532 Midfield Industrial Blvd.

Birmingham, Alabama 35221

307,200 SF Distribution Center



Contact Us


Philip Yost
Senior Vice President
+1 205 262 4701
philip.yost@cbre.com

Property Features


- + 307,200 SF
- + Call for Pricing

Building Information

- + 17 - Dock-high doors with pit levelers and full dock equipment
- + 1 - Drive-in door
- + 28' clear height (32' at the center)
- + 11' thick floors
- + 60'x60' column spacing
- + Upgraded LED lights with motion sensors
- + NS Rail into the building
- + Solar panels on the roof to reduce electrical expense
- + Adjacent acreage for expansion or additional trailer parking
- + 3000 AMP electrical service

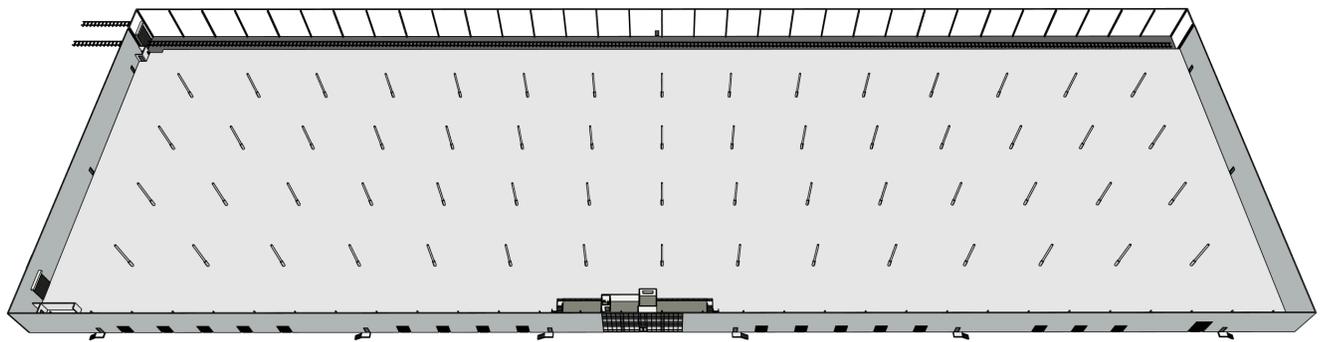

2 BUILDING OVERHEAD VIEW
SCALE: 1/8" = 1'-0"

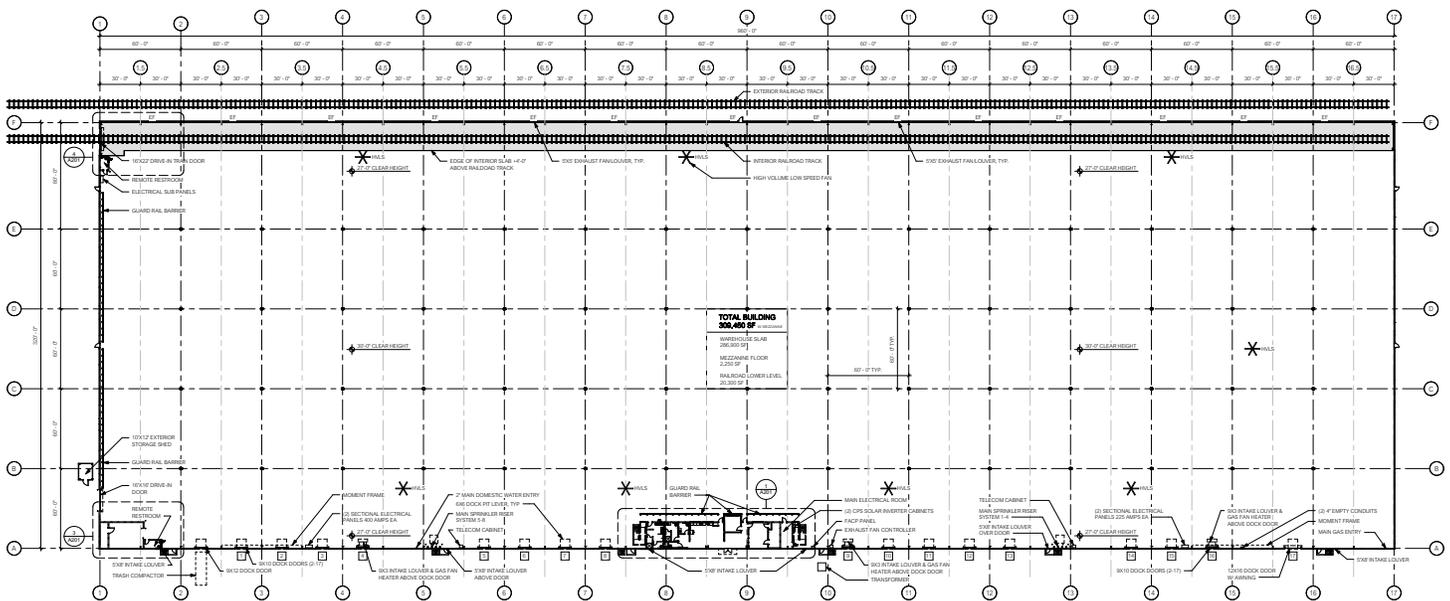

1 BUILDING FLOOR PLAN
SCALE: 1/8" = 1'-0"

1532 Midfield Industrial Blvd.
Birmingham, Alabama 35221

For Lease or Sale

Property Photos

