


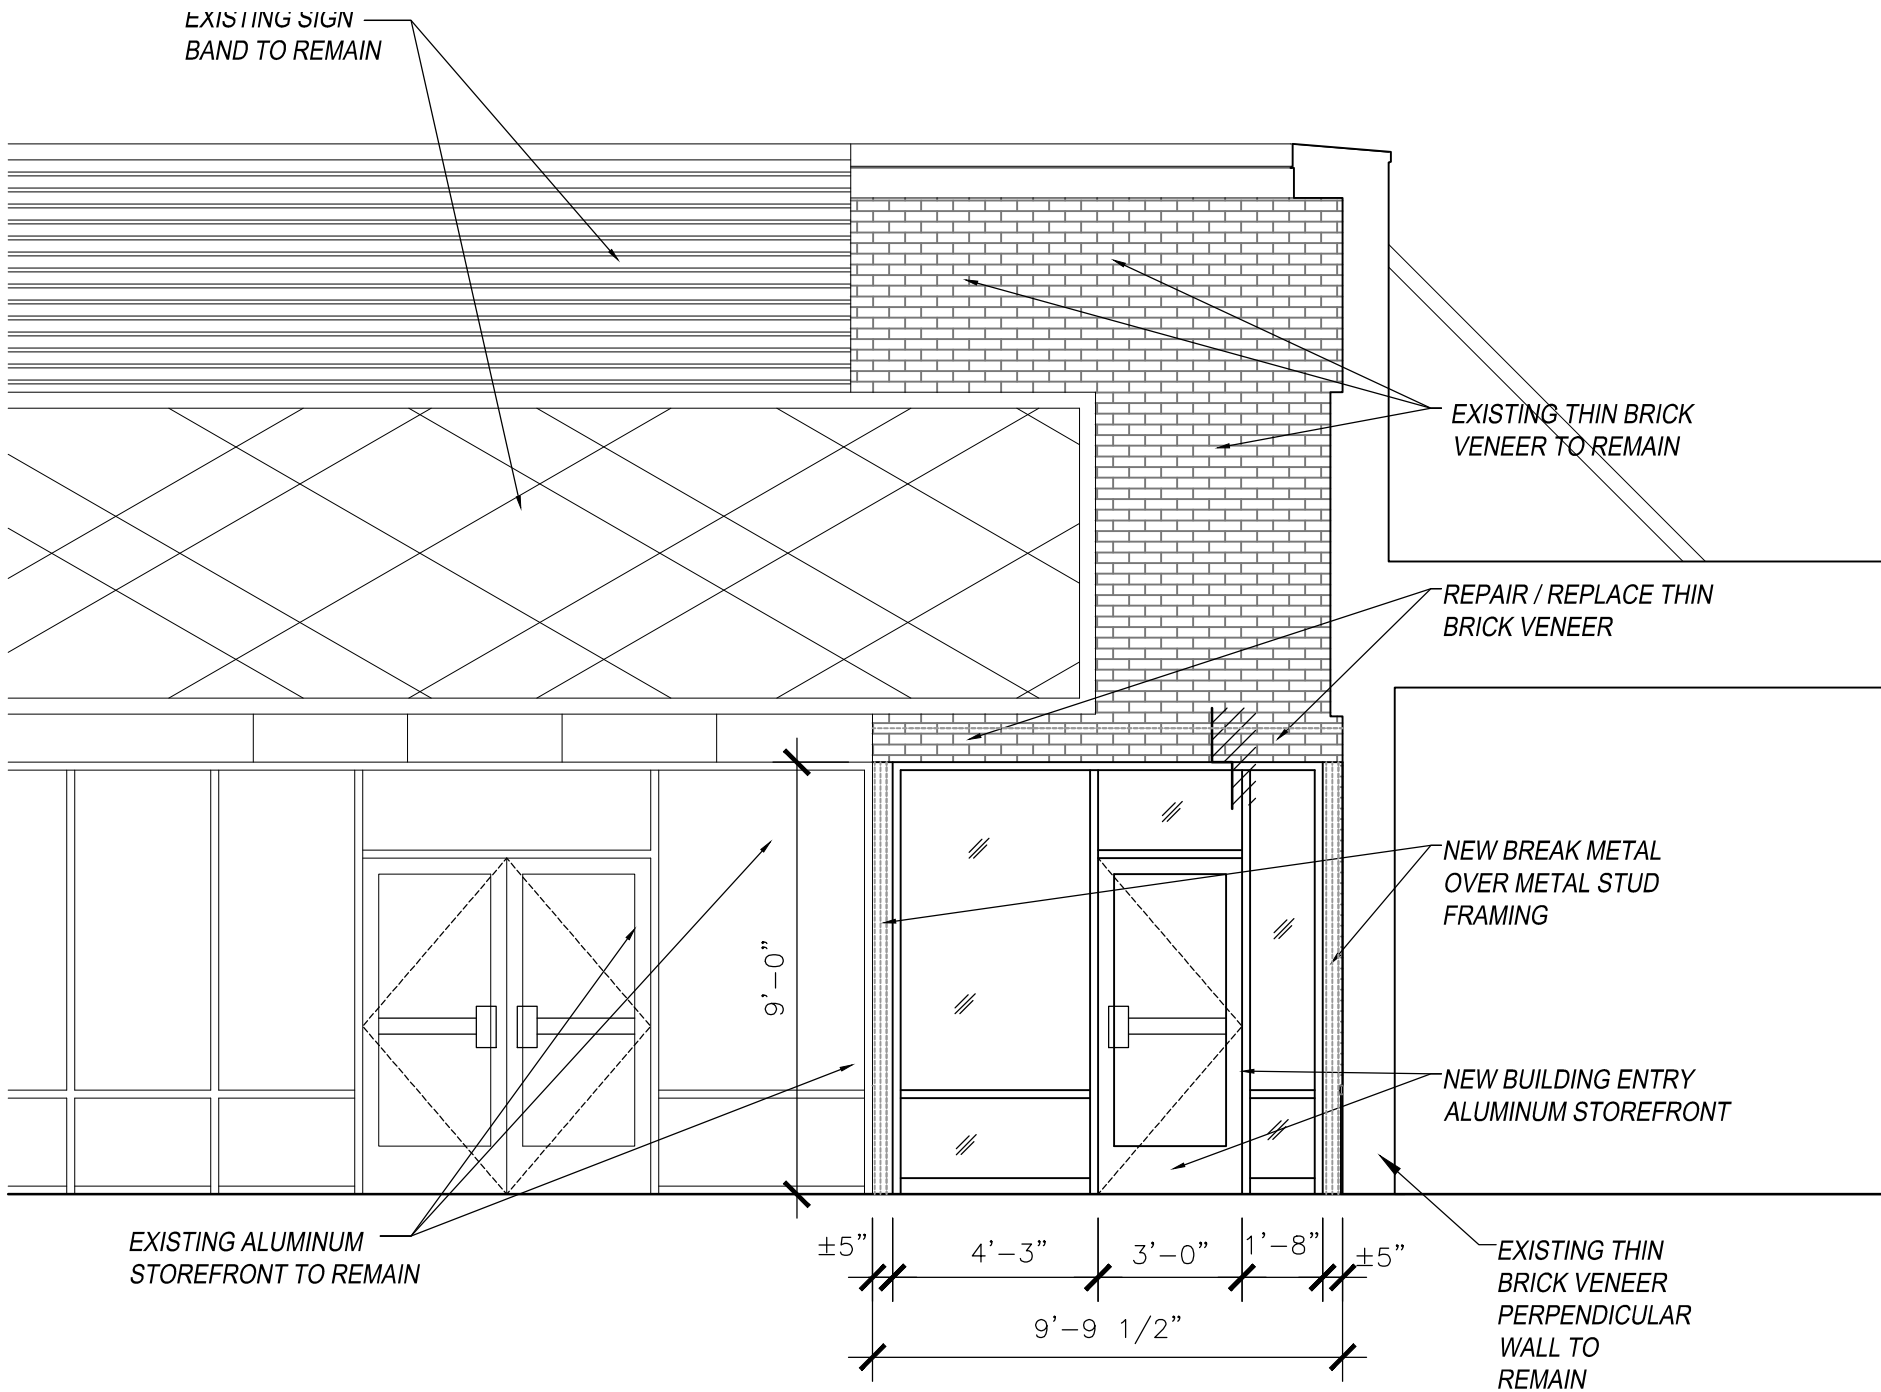

PRELIMINARY PARTIAL SOUTH ELEVATION
SCALE $\frac{1}{4}" = 1'-0"$ DATE 02-28-2025