


Survey

TYPICAL OVERLAY SECTION
AT OLD MILITARY ROAD

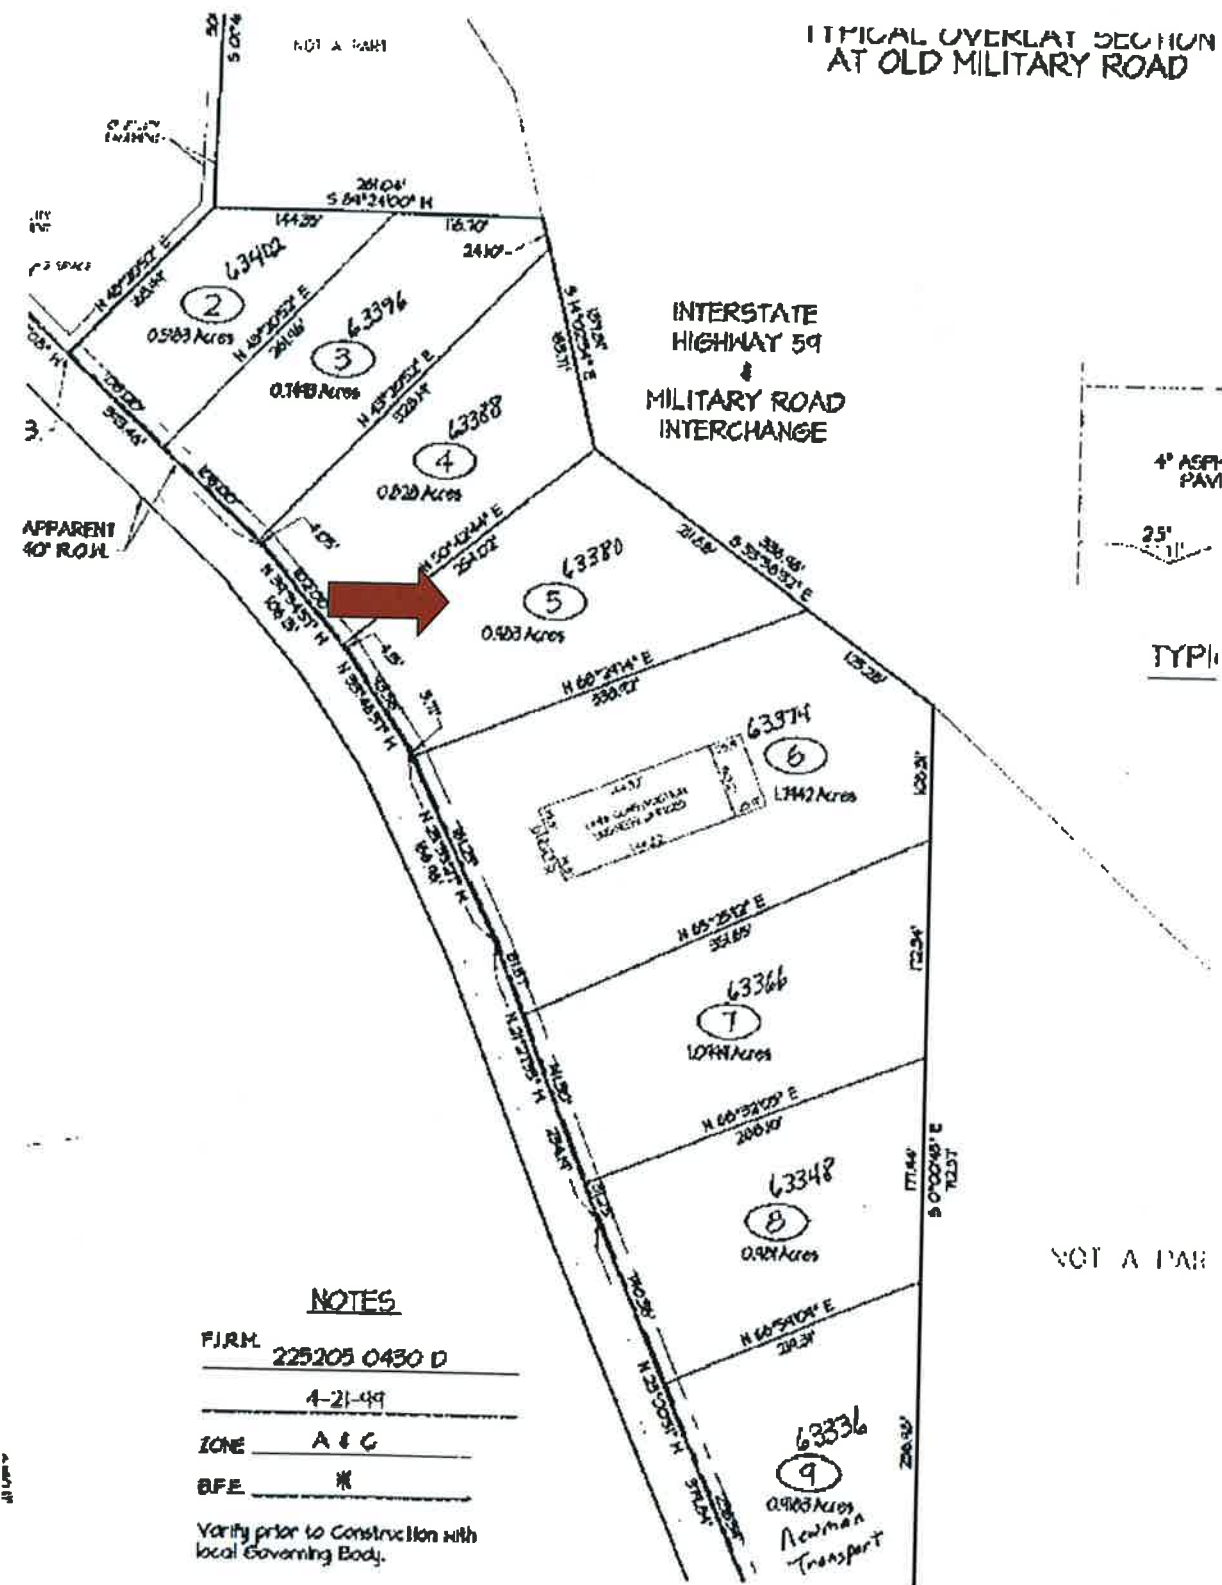

NOTES

FIRM 225205 0430 D

4-21-49

ZONE A & C

BFE M

Verify prior to Construction with local Governing Body.