



1 NORTH ELEVATION - PRESENTATION
1" = 30'-0"

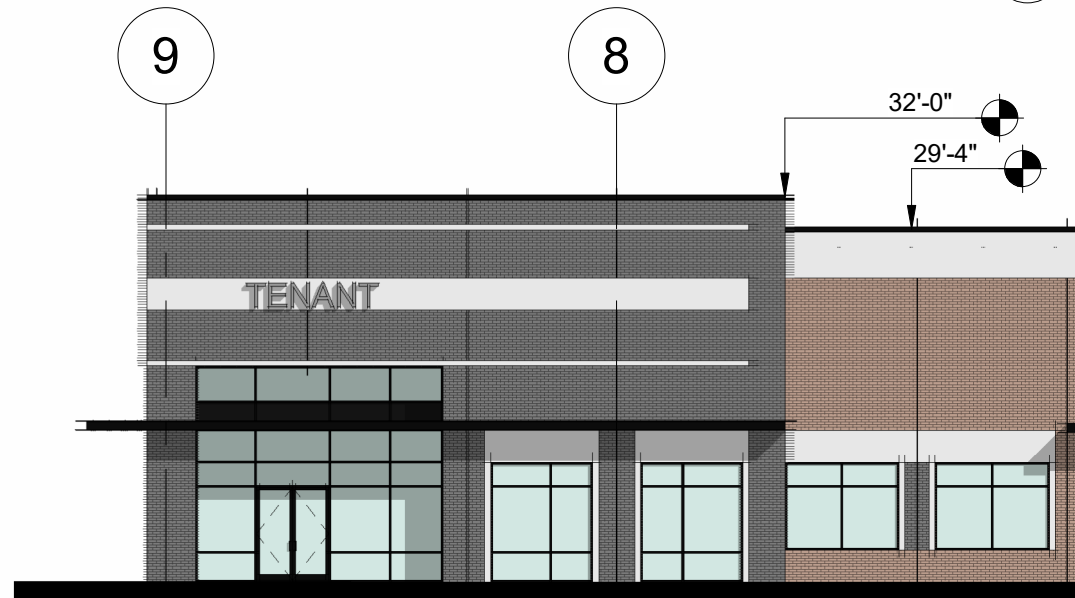

3 NORTH ELEVATION CORNER
1/16" = 1'-0"



4 NORTH ELEVATION CENTER
1/16" = 1'-0"

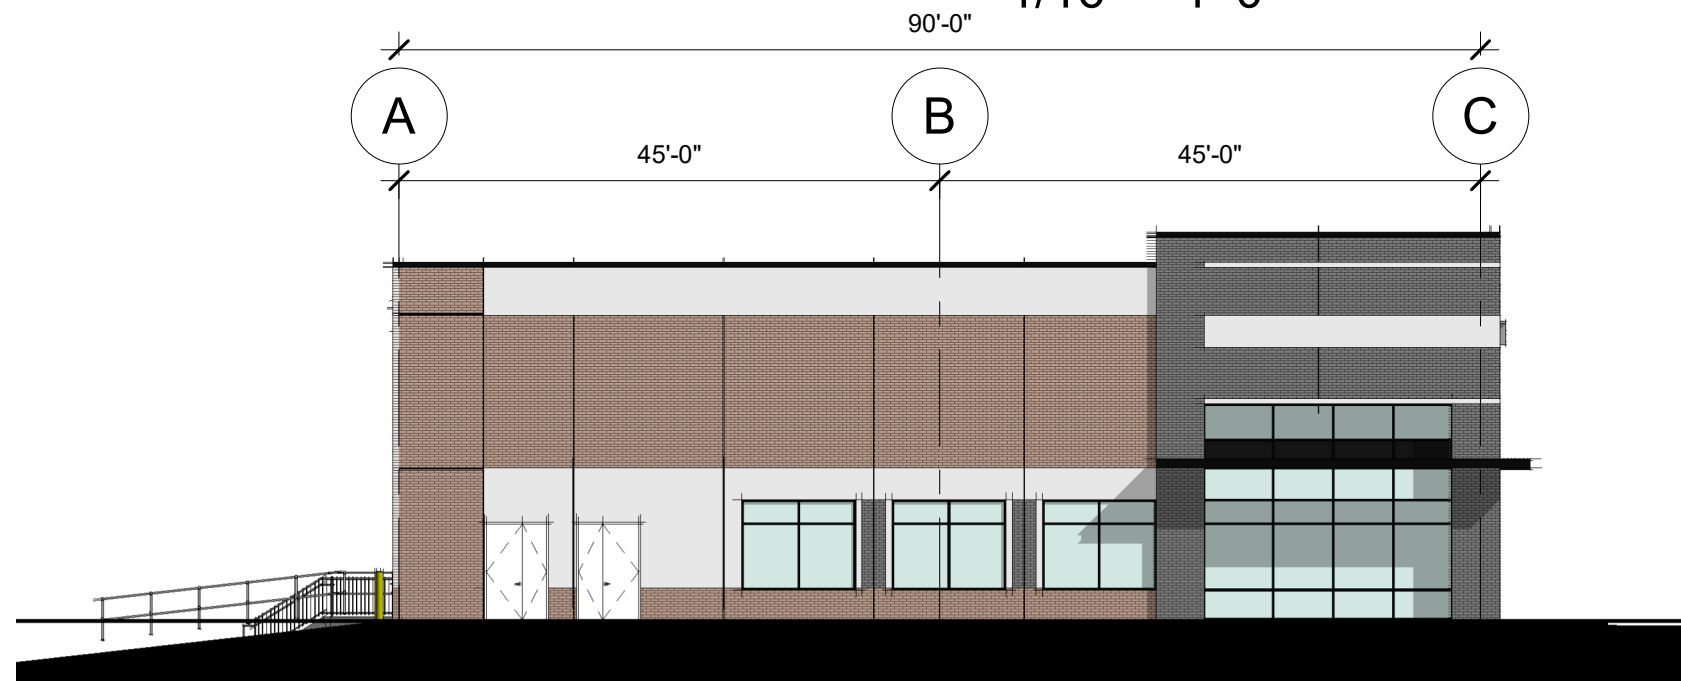

2 EAST ELEVATION - PRESENTATION
1/16" = 1'-0"