

SAULT STE. MARIE - MUNICIPAL APPROVED ADULT-USE PROVISIONING CENTER & RETAIL SPACE

2512 I-75 BUSINESS SPUR | SAULT STE. MARIE, MI 49783



FOR SALE/FOR LEASE

C3 CRE, LLC | 36800 Woodward Avenue | Suite 301 | Bloomfield Hills, MI 48304 | 248.220.1110 | c3cre.com



SAULT STE. MARIE - MUNICIPAL APPROVED ADULT-USE PROVISIONING CENTER & RETAIL SPACE

2512 I-75 BUSINESS SPUR | SAULT STE. MARIE, MI 49783

PROPERTY HIGHLIGHTS

- Municipal Approved Adult-Use Provisioning Center available for sale and lease - includes the license, and the real estate can be included. If not, it will include Leasehold Rights.
- The Provisioning Center space is under construction and will be delivered in a turnkey condition without furniture, fixtures, equipment, or security cameras/alarms.
- The adjacent unit is 5,313 SF and will remain vacant, offering an operator the ability to choose their traditional retail co-tenant for additional synergy to the site.
- The site has 34 parking spaces with two (2) curb cuts and direct access/visibility to the main road.
- Positioned on the I-75 Business Spur, this site sees 16,537+ vehicles per day, offering excellent brand exposure and plenty of daytime traffic.
- In addition to national/regional tenant synergy in the marketplace, the site is in immediate proximity to the Canadian border, presenting a unique chance to establish a strong presence in the market.

DEMOGRAPHICS	1 MILE	3 MILES	5 MILES
Total Households	1,834	5,809	6,763
Total Population	4,103	13,561	15,891
Average HH Income	\$65,191	\$71,983	\$77,398

BUILDING SIZE

Total Building: 8,813 SF
 Provisioning Center Space: 3,500 SF

LAND SIZE

1.26 AC

SALES PRICE

\$700,000 (Seller Financing Available - License & Real Estate)
 \$300,000 (Seller Financing Available - License & Leasehold Rights - Provisioning Center)

LEASE PRICE


\$5,000 per month + NNN (Provisioning Center)

AREA TENANTS




SAULT STE. MARIE - MUNICIPAL APPROVED ADULT-USE PROVISIONING CENTER & RETAIL SPACE

2512 I-75 BUSINESS SPUR | SAULT STE. MARIE, MI 49783

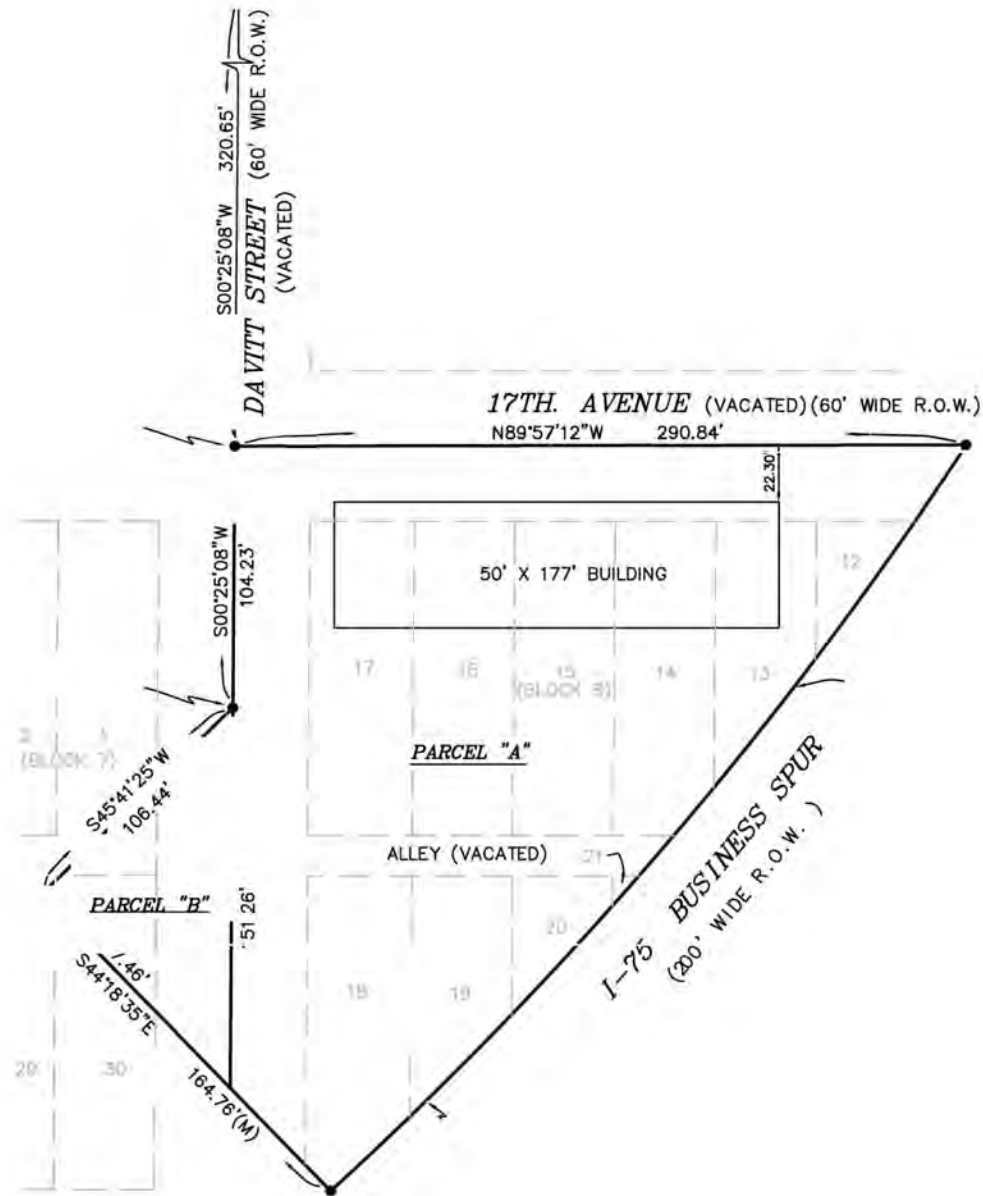

SAULT STE. MARIE - MUNICIPAL APPROVED ADULT-USE PROVISIONING CENTER & RETAIL SPACE

2512 I-75 BUSINESS SPUR | SAULT STE. MARIE, MI 49783

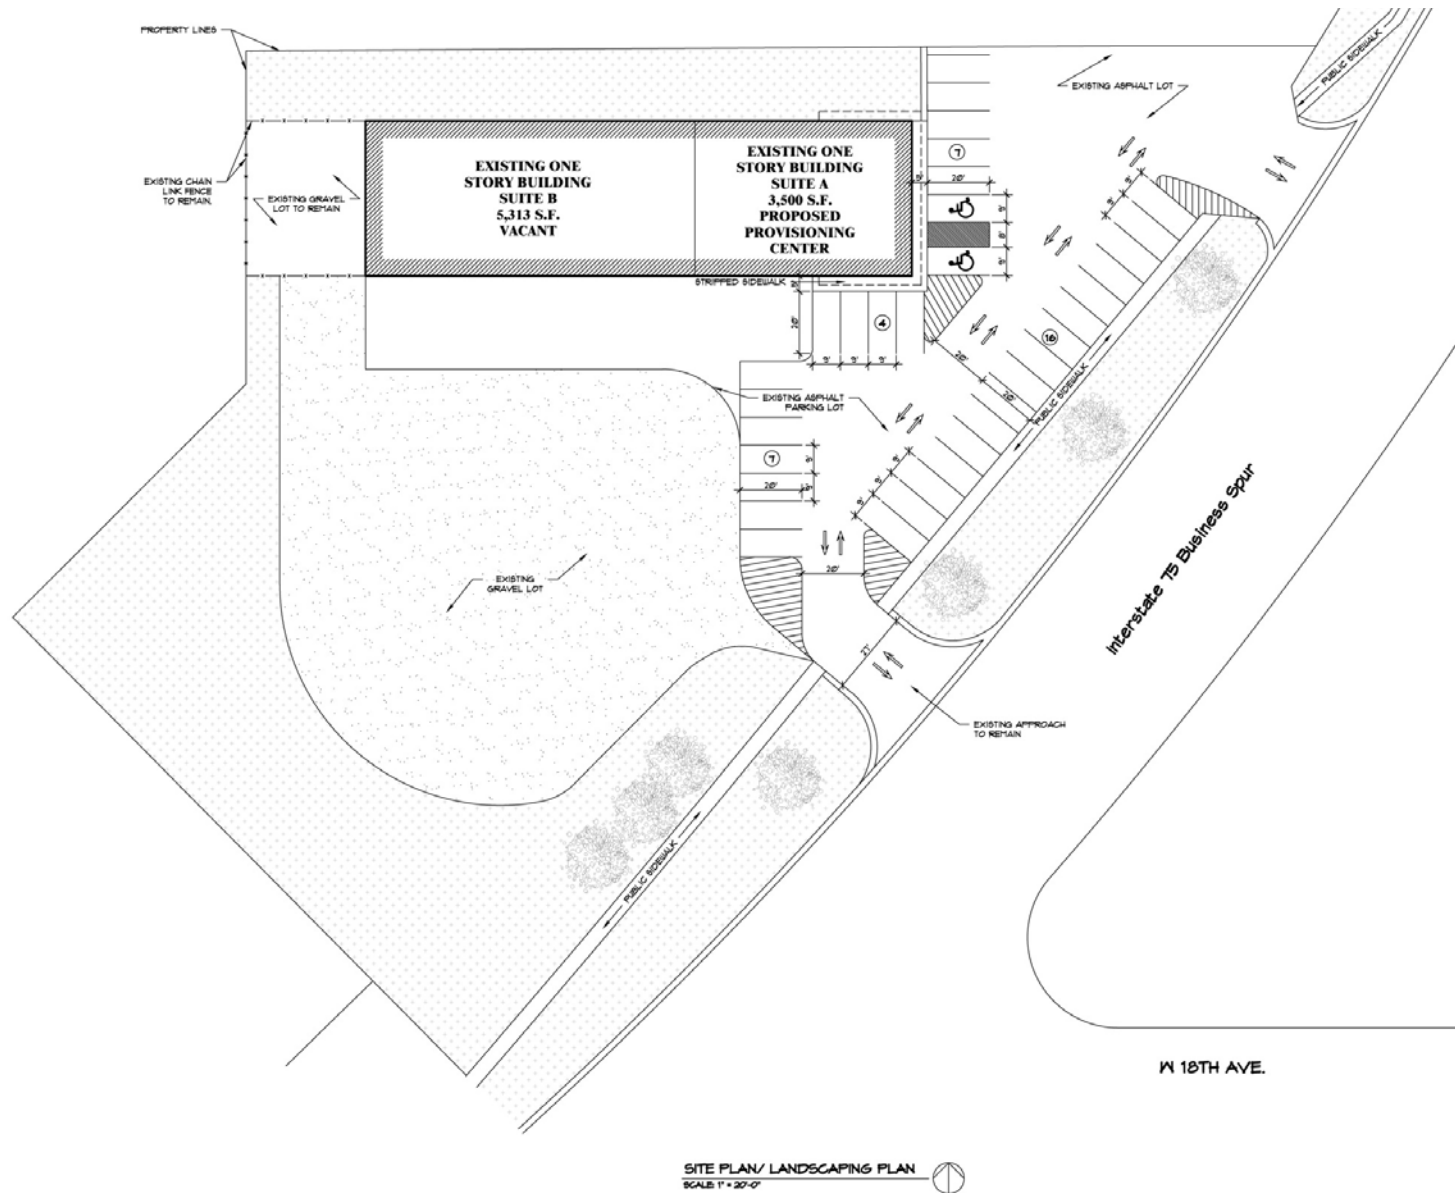


SITE PLAN/ LANDSCAPING PLAN
SCALE: 1" = 20'-0"



SAULT STE. MARIE - MUNICIPAL APPROVED ADULT-USE PROVISIONING CENTER & RETAIL SPACE

2512 I-75 BUSINESS SPUR | SAULT STE. MARIE, MI 49783

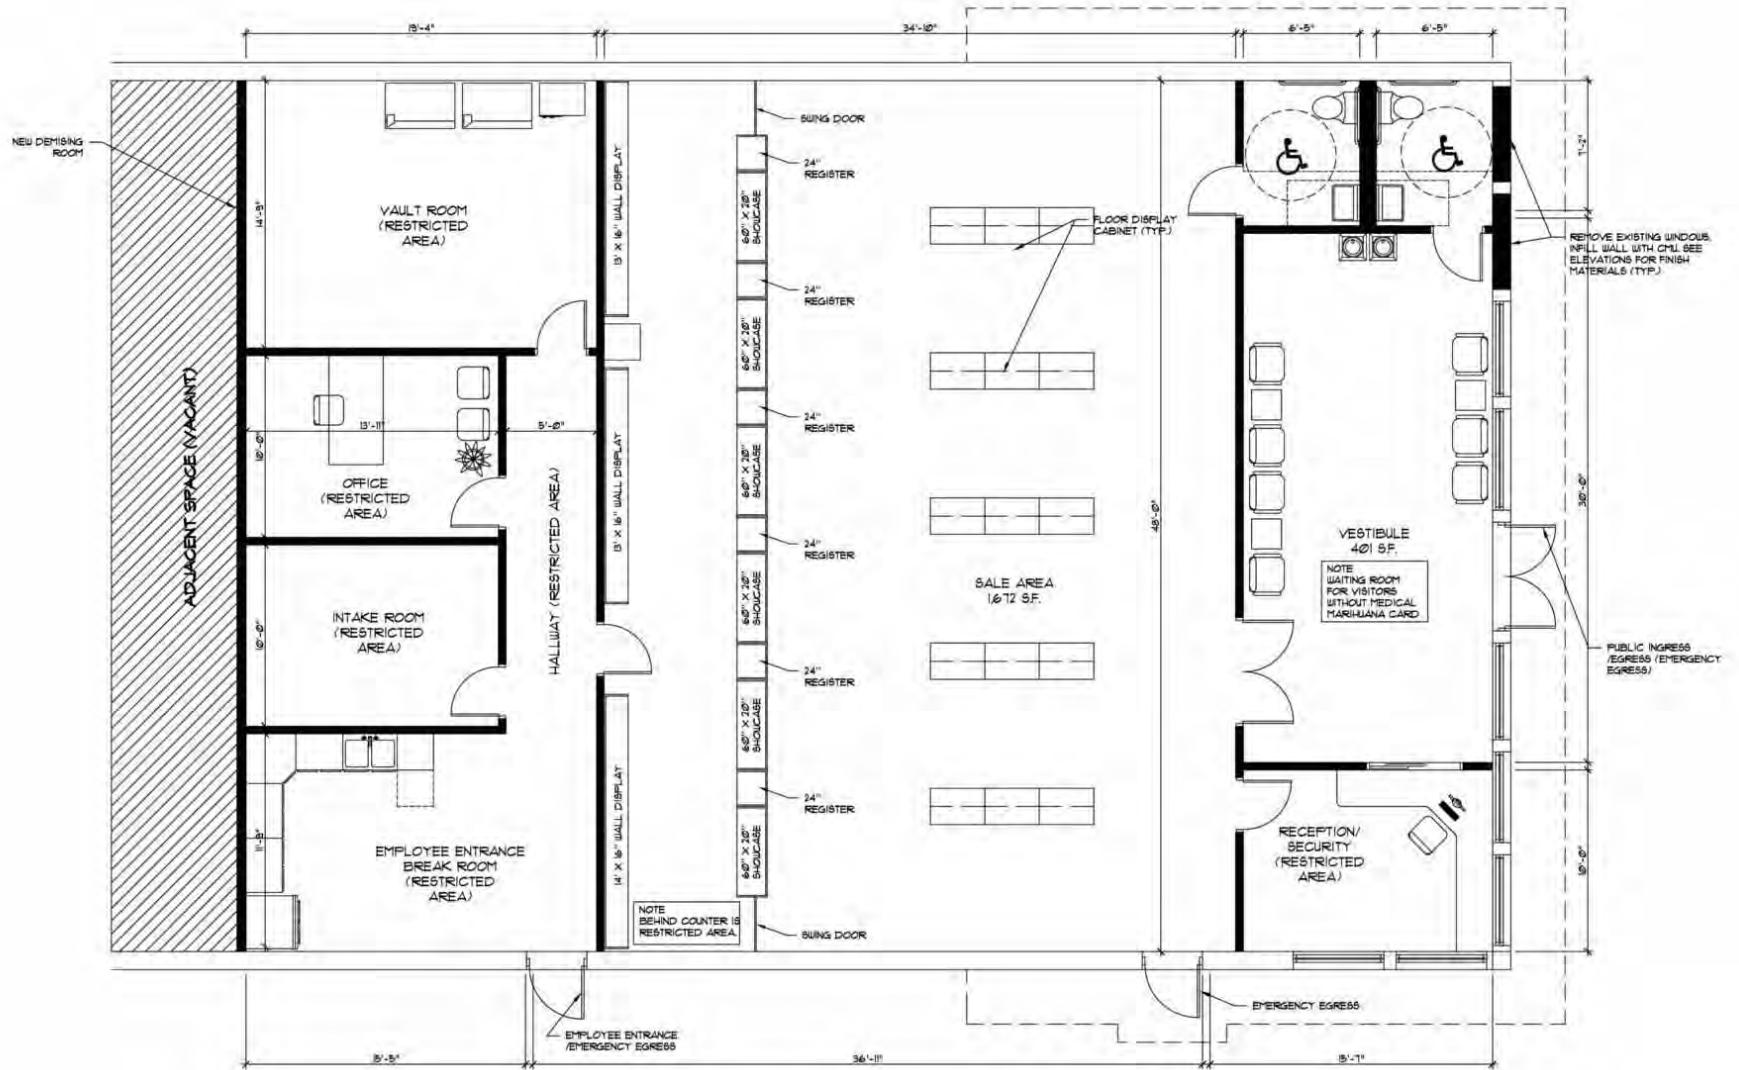

PROPOSED FLOOR PLAN
SCALE 1/4" = 1'-0"
NORTH

SAULT STE. MARIE - MUNICIPAL APPROVED ADULT-USE PROVISIONING CENTER & RETAIL SPACE

2512 I-75 BUSINESS SPUR | SAULT STE. MARIE, MI 49783



SAULT STE. MARIE - MUNICIPAL APPROVED ADULT-USE PROVISIONING CENTER & RETAIL SPACE

2512 I-75 BUSINESS SPUR | SAULT STE. MARIE, MI 49783



SAULT STE. MARIE - MUNICIPAL APPROVED ADULT-USE PROVISIONING CENTER & RETAIL SPACE

2512 I-75 BUSINESS SPUR | SAULT STE. MARIE, MI 49783





CORBIN YALDOO

Founder/President
248.220.1110 x01
corbin@c3cre.com



RICHIE MANNI

Sales Associate
248.220.1110 x08
richie@c3cre.com

SERVICES

Buyer and Seller Representation
Land Brokerage

Cannabis Acquisitions and Dispositions
Portfolio and Surplus Property Sales

Investment Sales
Site Selection and Location Strategy



SAULT STE. MARIE - MUNICIPAL APPROVED ADULT-USE PROVISIONING CENTER & RETAIL SPACE

2512 I-75 BUSINESS SPUR | SAULT STE. MARIE, MI 49783

General:

C3 CRE, LLC is a licensed real estate brokerage, and our employees and contractors are not a substitute for qualified legal, tax or accounting advice. We do not provide such advice. We recommend obtaining the advice of qualified legal counsel and other professionals. Any assistance we may provide in reviewing legal documents is for guidance as a courtesy only. Our agents have no authority to contractually bind any client.

All property information is subject to the possibility of errors, omissions, change of price or other terms or conditions, prior sale, lease or financing, and withdrawal without notice. Delays, omissions and inaccuracies may arise due to a number of factors, including changes in laws.

We obtain information from sources we believe are reliable, but we provide no guaranty or warranty concerning its accuracy. Any projections, estimates, future plans, and forward-looking statements are based on assumptions, subject to uncertainty, and may vary from actual results. All information should be independently verified.

Affiliations:

We may have relationships with companies we recommend or with whom we conduct business, including lenders, real estate brokers, loan brokers, insurance agents and others. We never require use of any company as a condition of our services. You should review each provider's fees, rates, terms of service and other relevant information.

Cannabis Industry Regulation:

Our services to those in the cannabis industry are limited by state laws relating to medical and adult use cannabis operations. All cannabis-related business is currently illegal under U.S. federal law. Nothing contained on our website or other marketing materials nor any of our services is intended to assist in any violation of law. Our cannabis-related marketing materials are intended for use in jurisdictions in which cannabis is legal. Both Michigan law and municipal ordinances have licensing and permitting requirements and processes for cannabis-related businesses. You should consult an attorney or other knowledgeable professional on such matters.

Real Estate Agency Relationships:

Seller's Agent - A seller's agent, under a listing agreement with the seller, acts solely on behalf of the seller. A seller can authorize a seller's agent to work with subagents, buyer's agents and/or transaction coordinators. A subagent is one who has agreed to work with the listing agent, and who, like the listing agent, acts solely on behalf of the seller. Seller's agents and subagents will disclose to the seller known information about the buyer which may be used to the benefit of the seller. Individual services may be waived by the seller through execution of a limited service agreement.

Buyer's Agent - A buyer's agent, under a buyer's agency agreement with the buyer, acts solely on behalf of the buyer. Buyer's agents and subagents will disclose to the buyer known information about the seller which may be used to benefit the buyer. Individual services may be waived by the buyer through execution of a limited service agreement.

Dual Agents - A real estate licensee can be the agent of both the seller and the buyer in a transaction, but only with the knowledge and informed consent, in writing, of both the seller and the buyer. In such a dual agency situation, the agent will not be able to disclose all known information to either the seller or the buyer. The obligations of a dual agent are subject to any specific provisions set forth in any agreement between the dual agent, the seller, and the buyer.

