


SET BM N&D
ELEVATION = 104
DATUM = NAVD

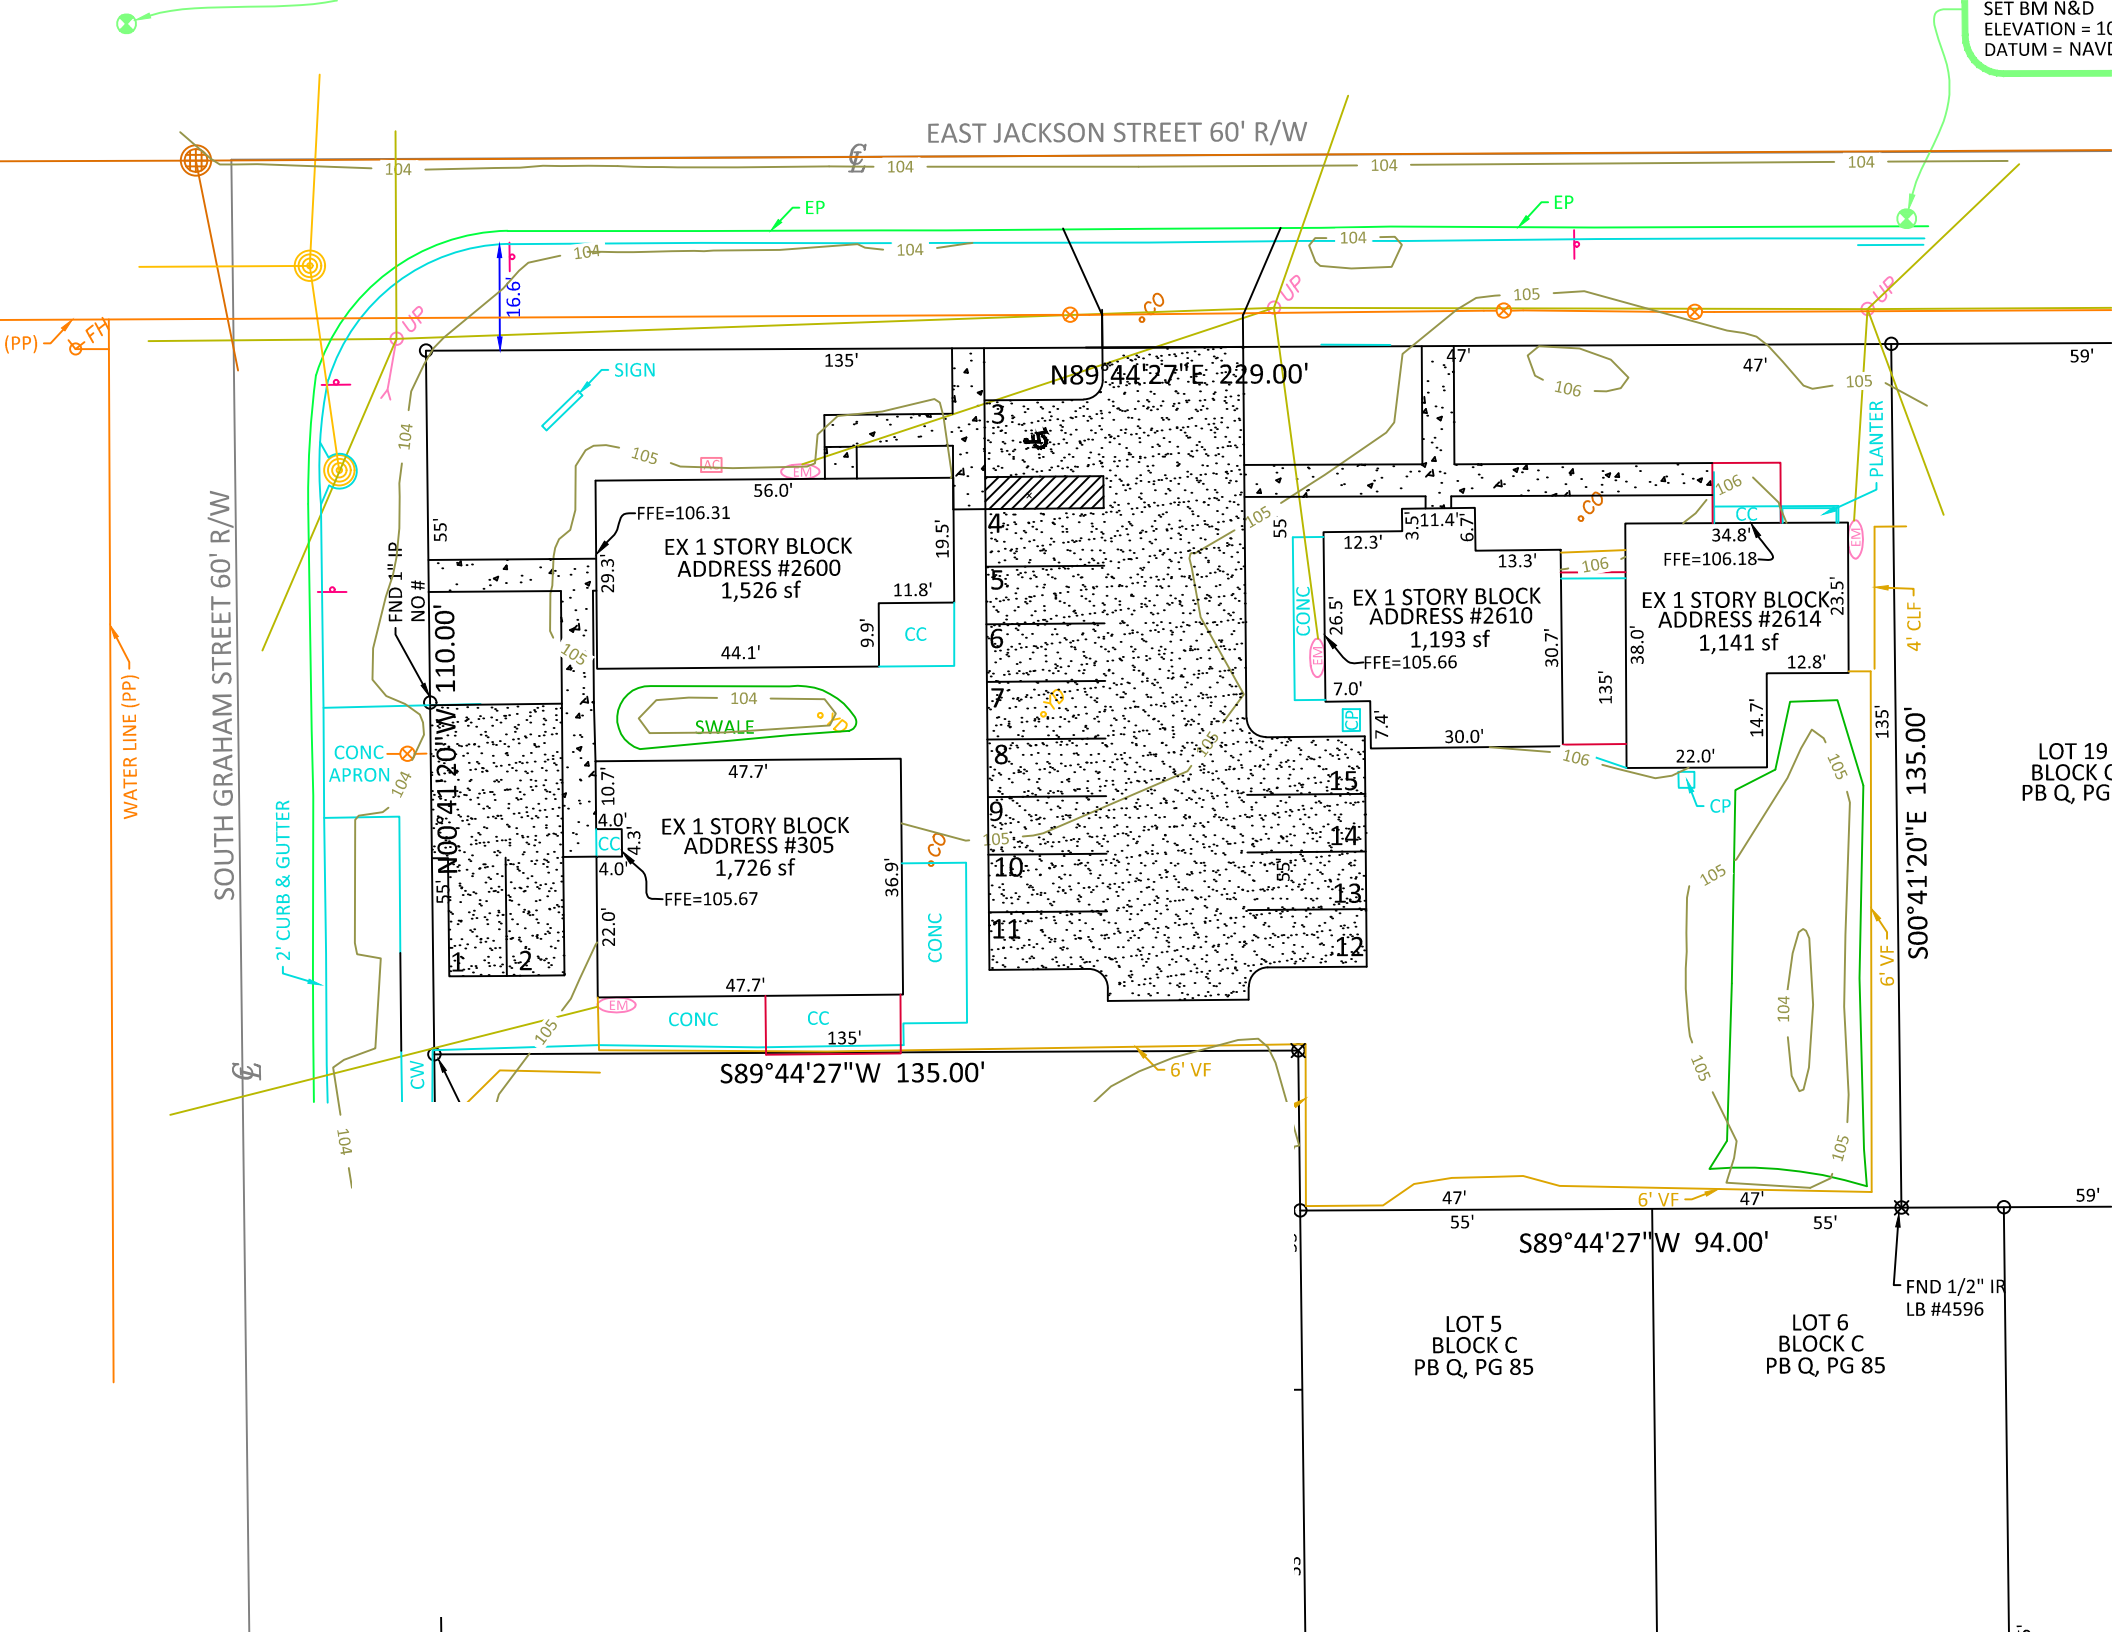

LOT 19
BLOCK C
PB Q, PG 85

LOT 5
BLOCK C
PB Q, PG 85

LOT 6
BLOCK C
PB Q, PG 85