







PROPOSED BUILDING FOR:
**Lake Vista West
Commercial Center**
920 BRAWLEY SCHOOL ROAD
MOORESVILLE, NORTH CAROLINA 28117

SHEET TITLE
**PRELIMINARY
EXTERIOR
ELEVATIONS**

REVISIONS

PROJECT NO: 23-02
DRAWN BY: CTC
CHK'D BY: CTC
DATE: 5-29-2024

B-2

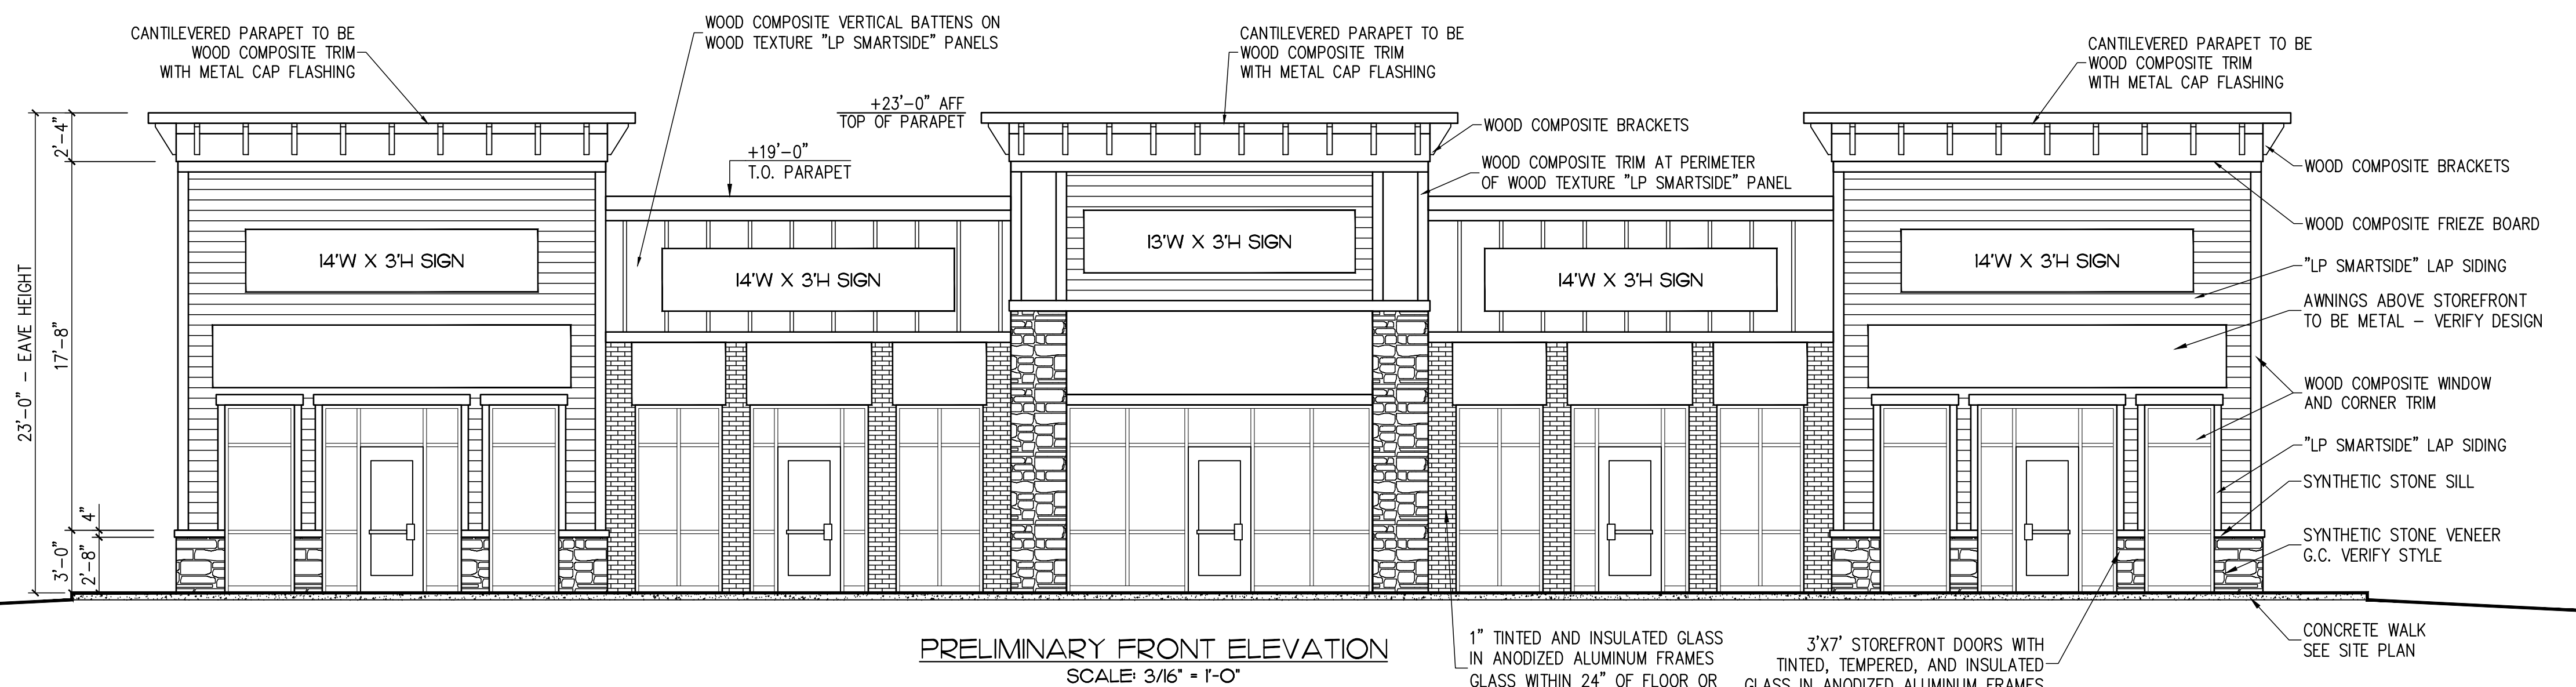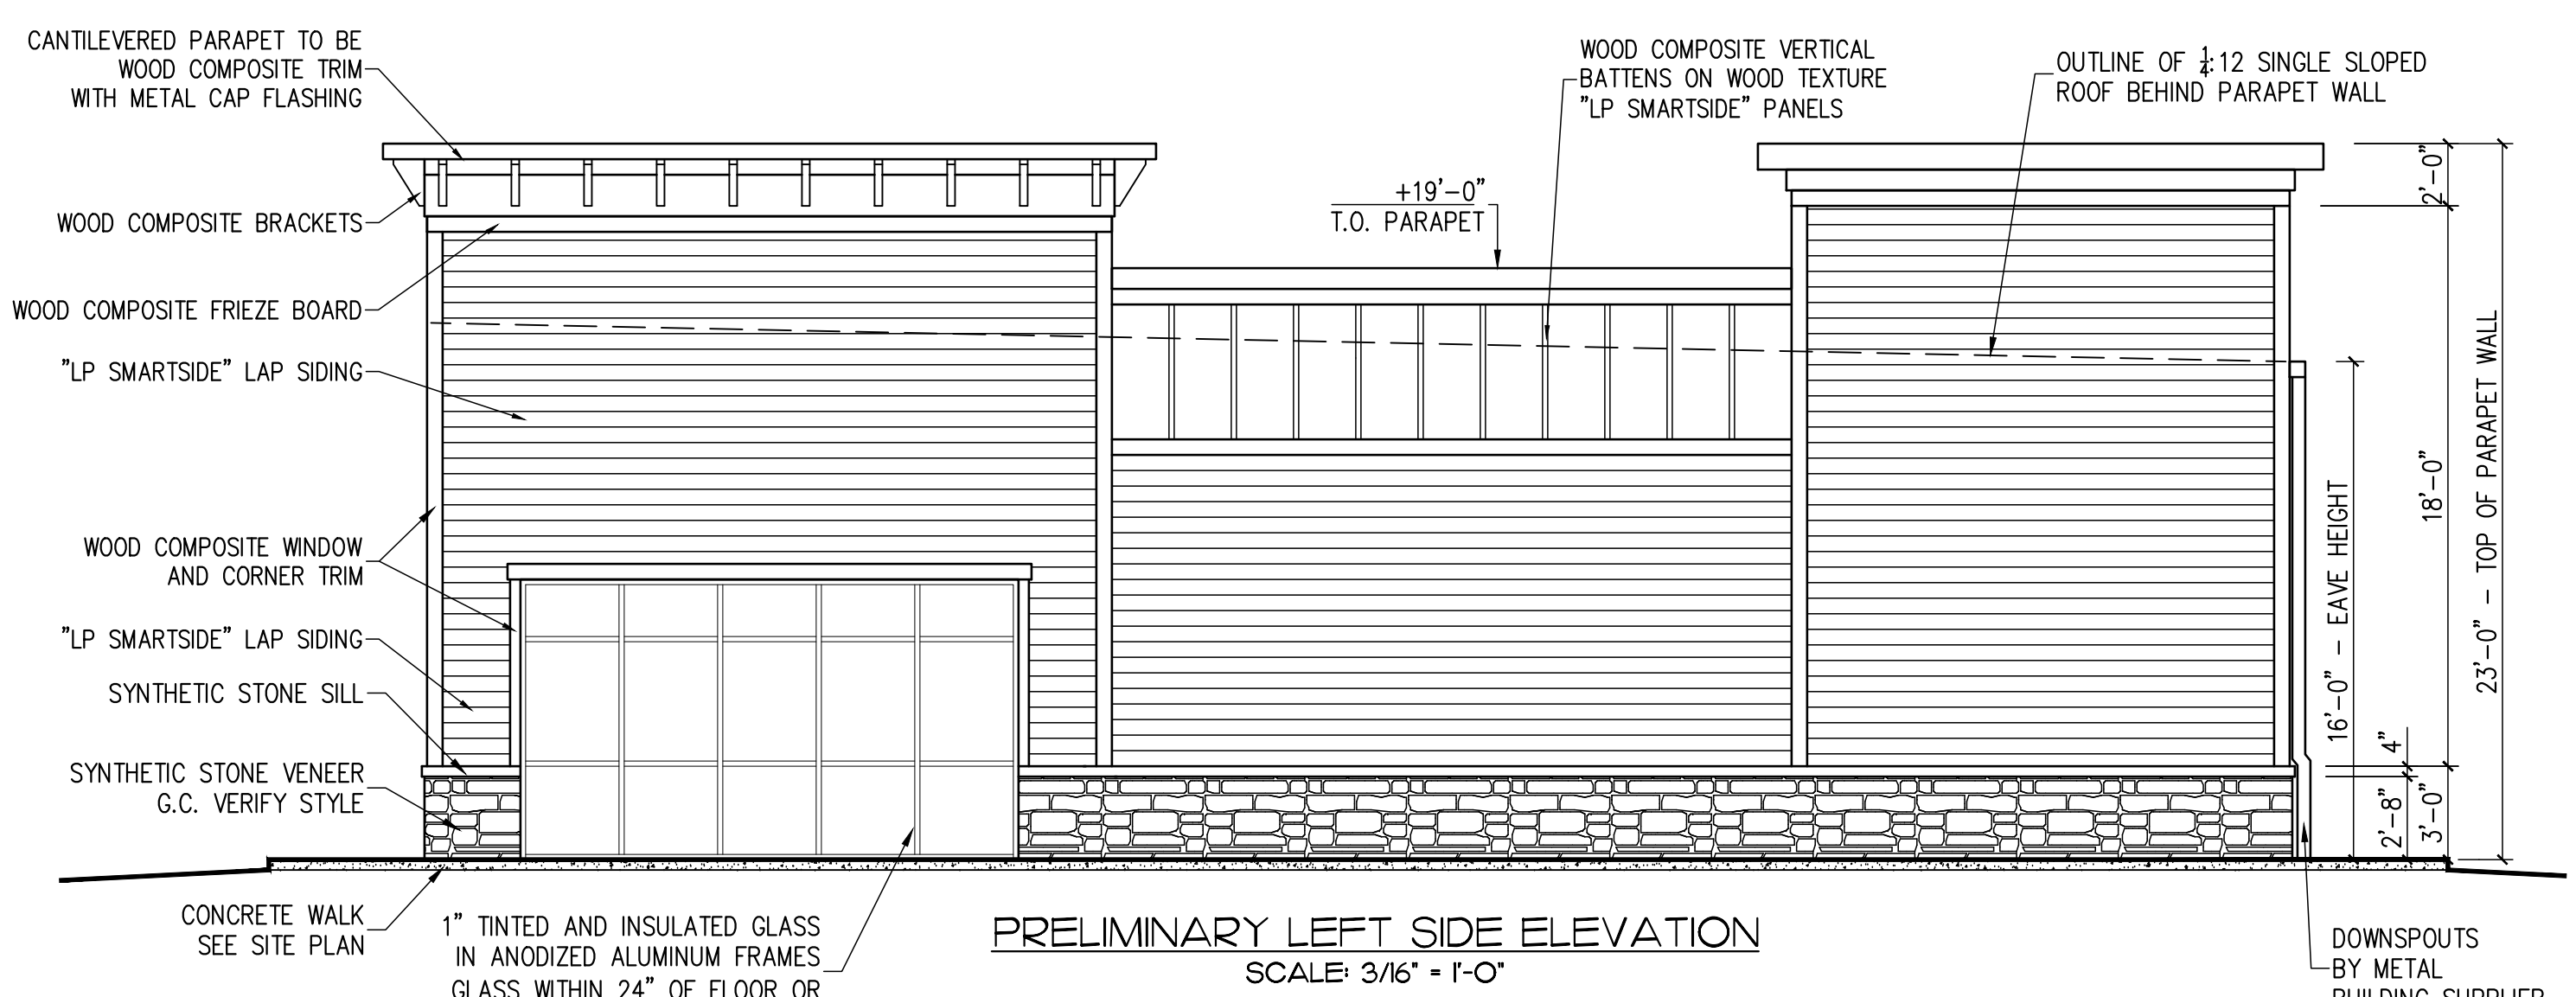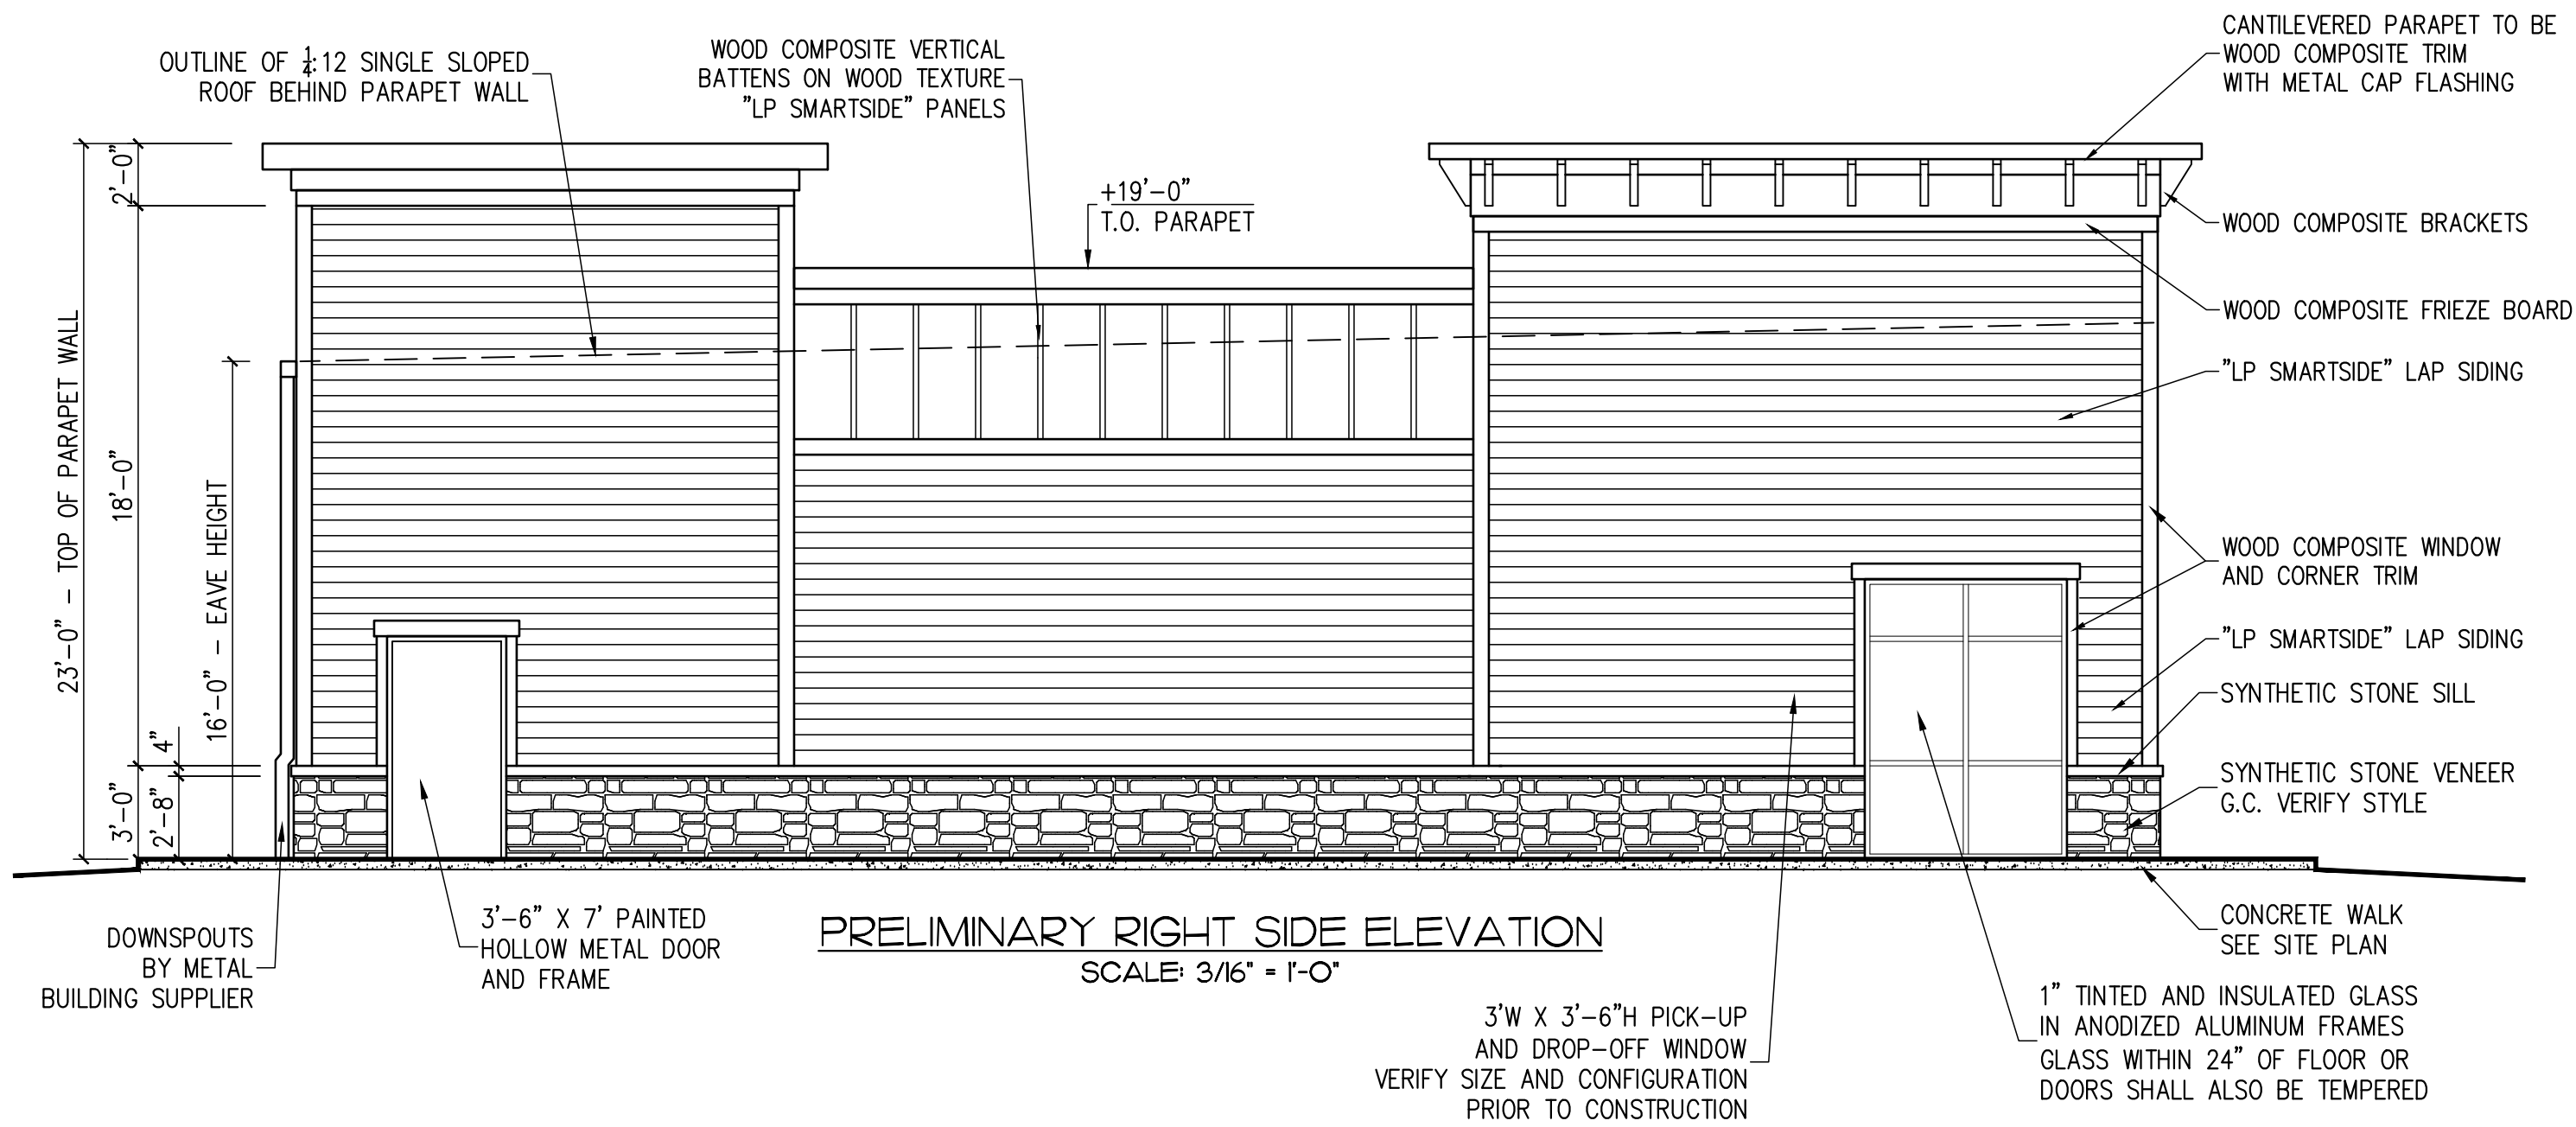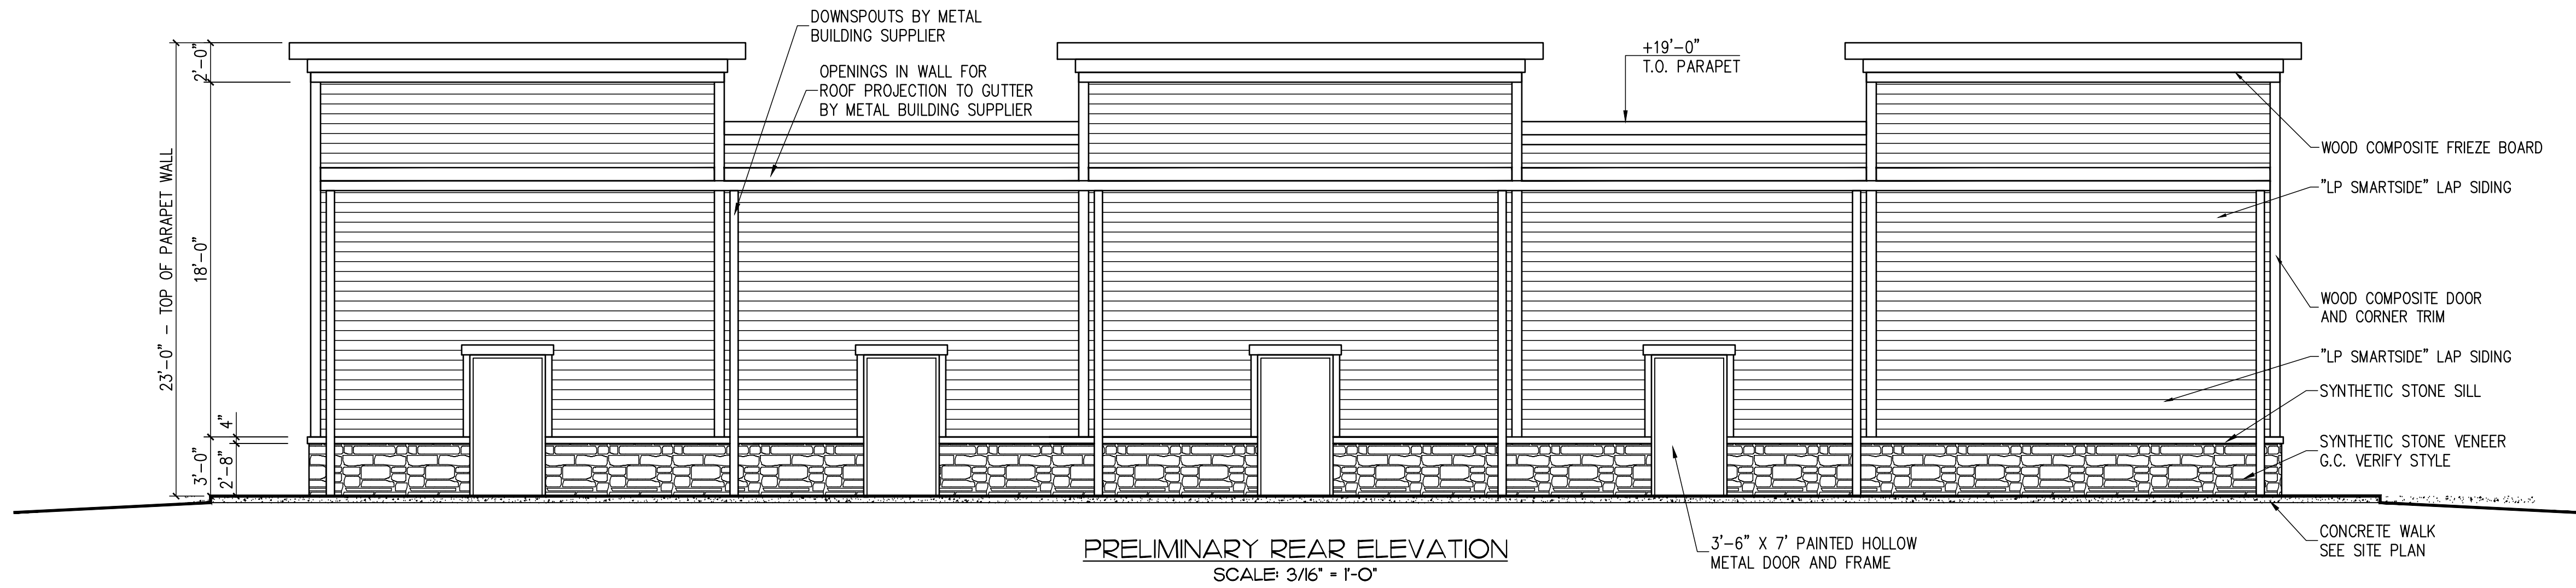

PRELIMINARY PLANS
NOT FOR CONSTRUCTION

NOTE: THIS DESIGN IS THE PROPERTY OF CUMMINGS CONSTRUCTION CORPORATION. IT CANNOT BE USED OR DUPLICATED BY ANYONE WITHOUT THE WRITTEN APPROVAL OF CUMMINGS CONSTRUCTION CORPORATION.

NOTE: THESE DRAWINGS ARE PRELIMINARY CONCEPTUAL DRAWINGS ONLY AND ARE SUBJECT TO APPROVAL BY LOCAL AUTHORITIES