


BUILDING FACADE

EXTERIOR DESIGN



Elevation

METAL CANOPY

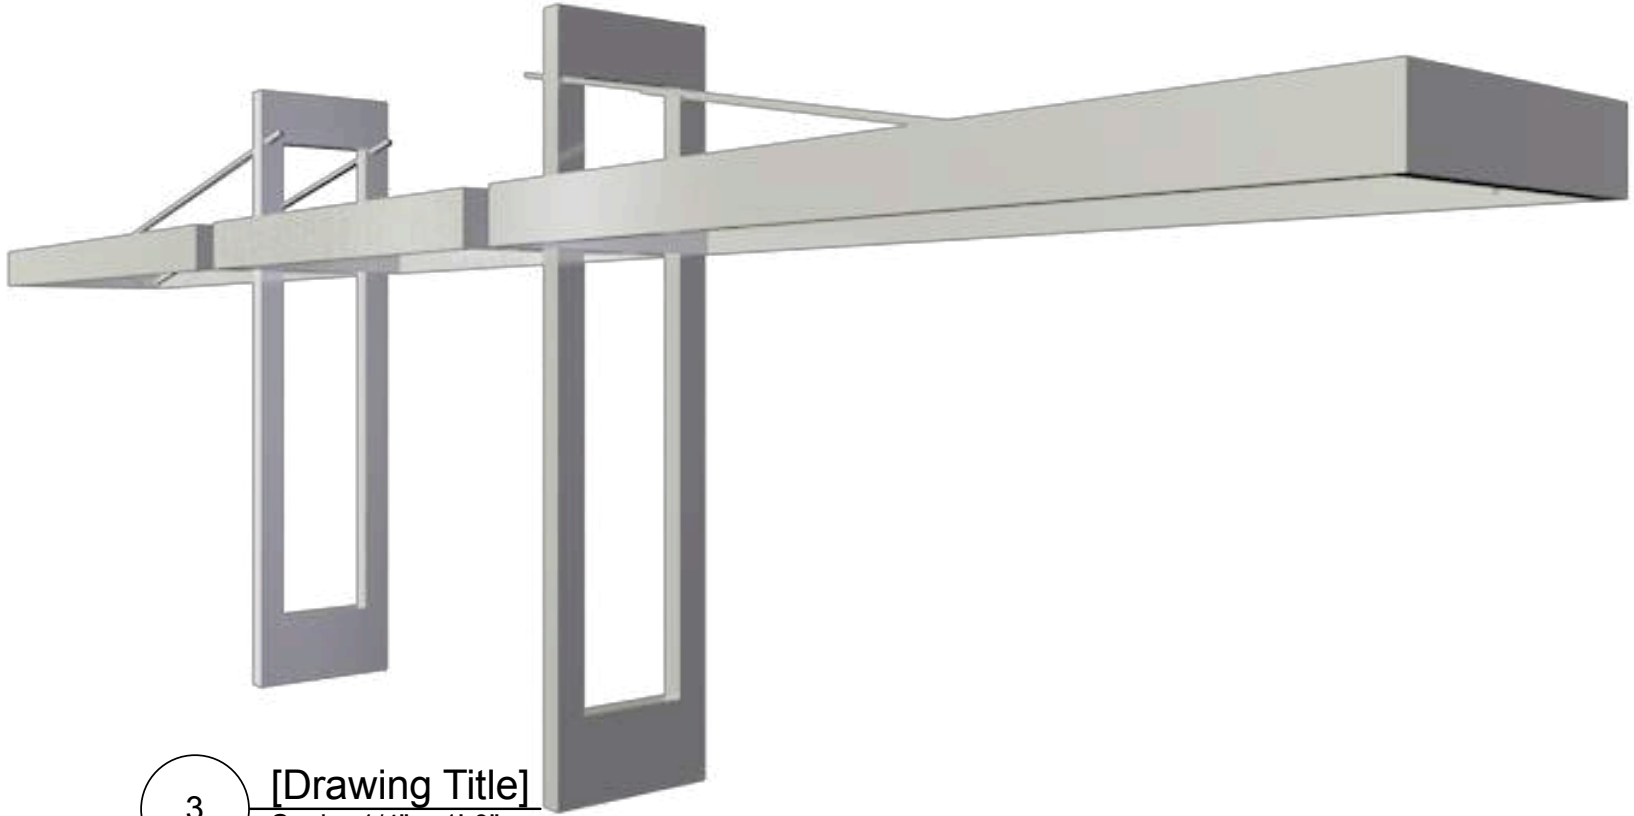

3 [Drawing Title]
Scale: 1/4" = 1'-0"



3 [Drawing Title]
Scale: 1/2" = 1'-0"

Elevation

METAL CANOPY



METAL / SILVER CANOPY


4 [Drawing Title]
Scale: 1/4" = 1'-0"

DARK GRAY/BLACK COLOR FOR ROOF/ FACADE



Elevation


METAL CANOPY

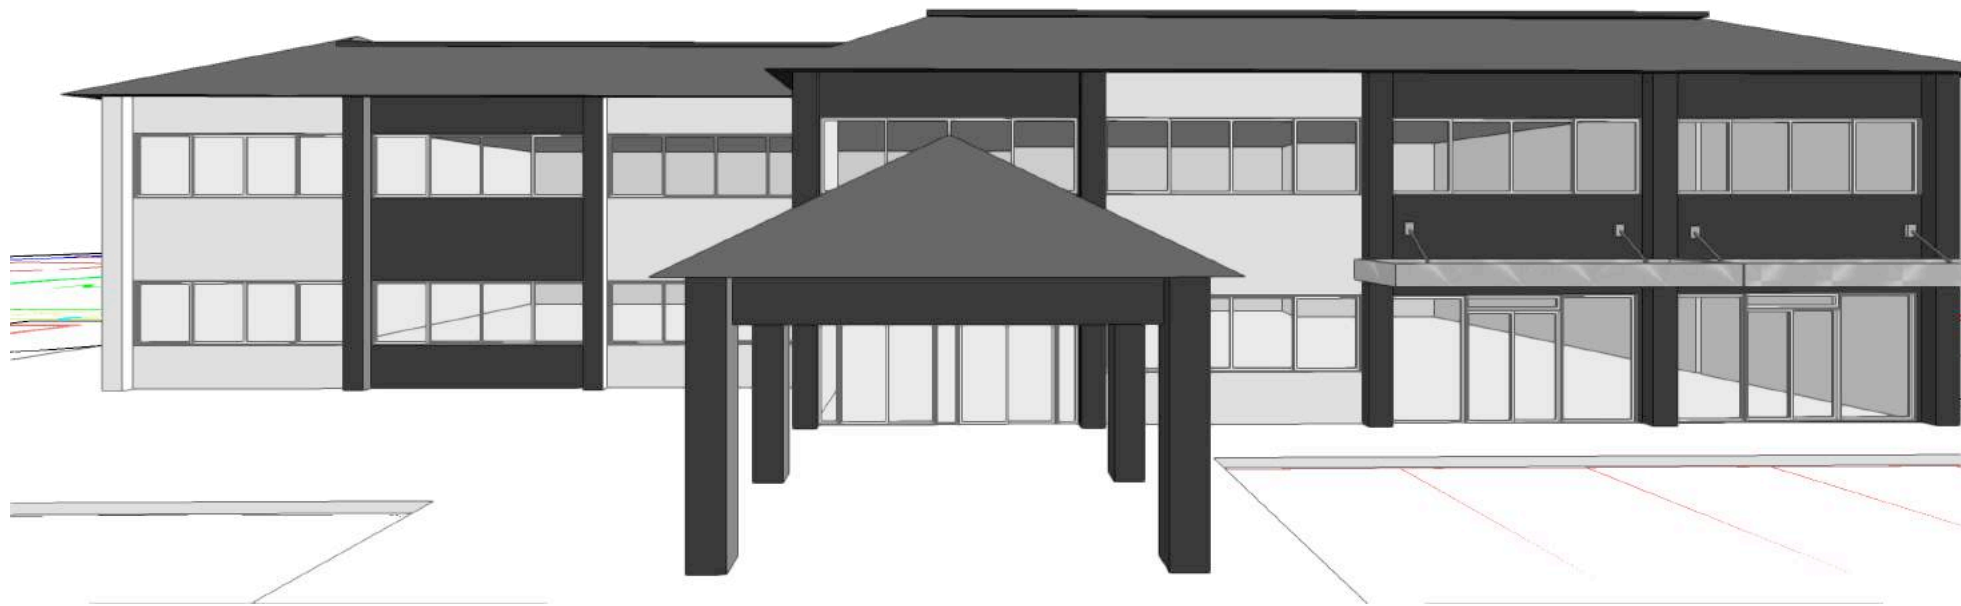

5 [Drawing Title]
Scale: 1/2" = 1'-0"




DARK GRAY/BLACK COLOR FOR ROOF/ FACADE

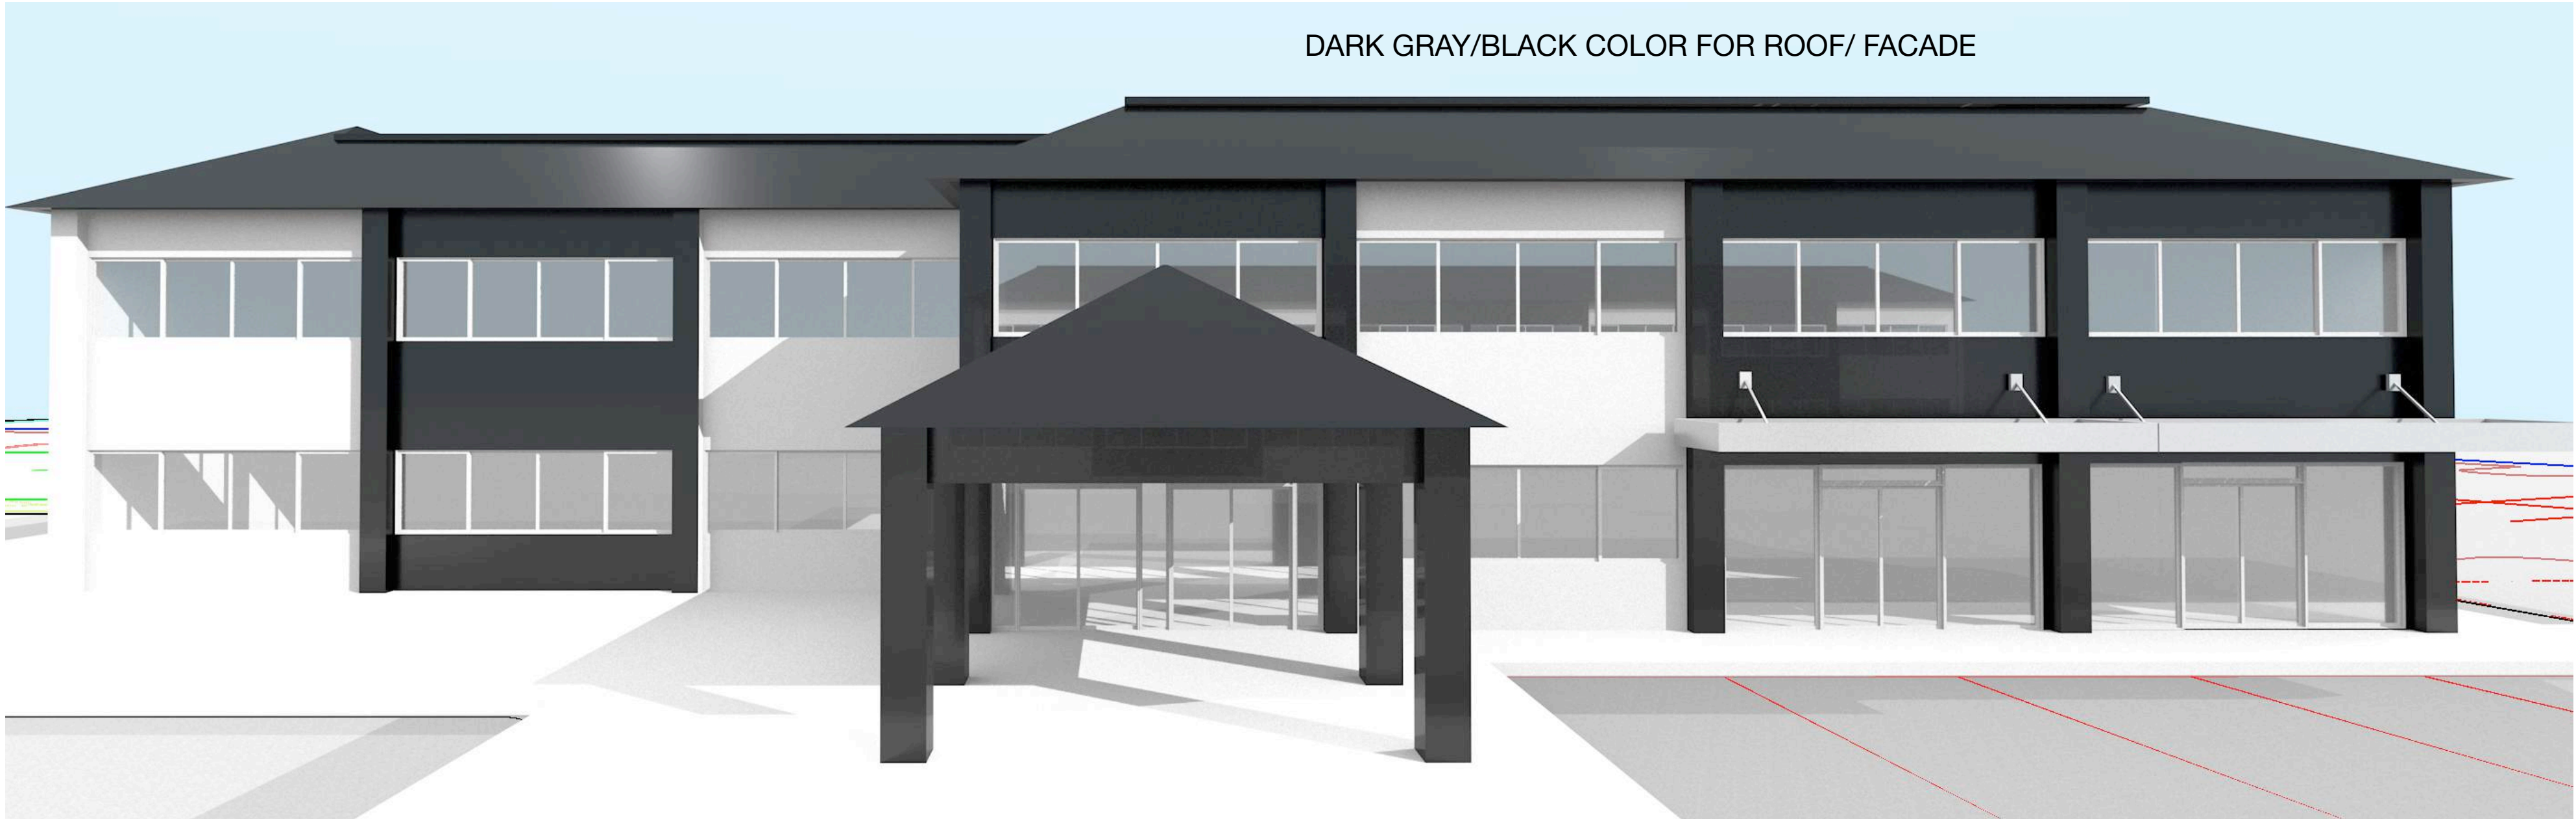

METAL / SILVER CANOPY

Elevation

METAL CANOPY

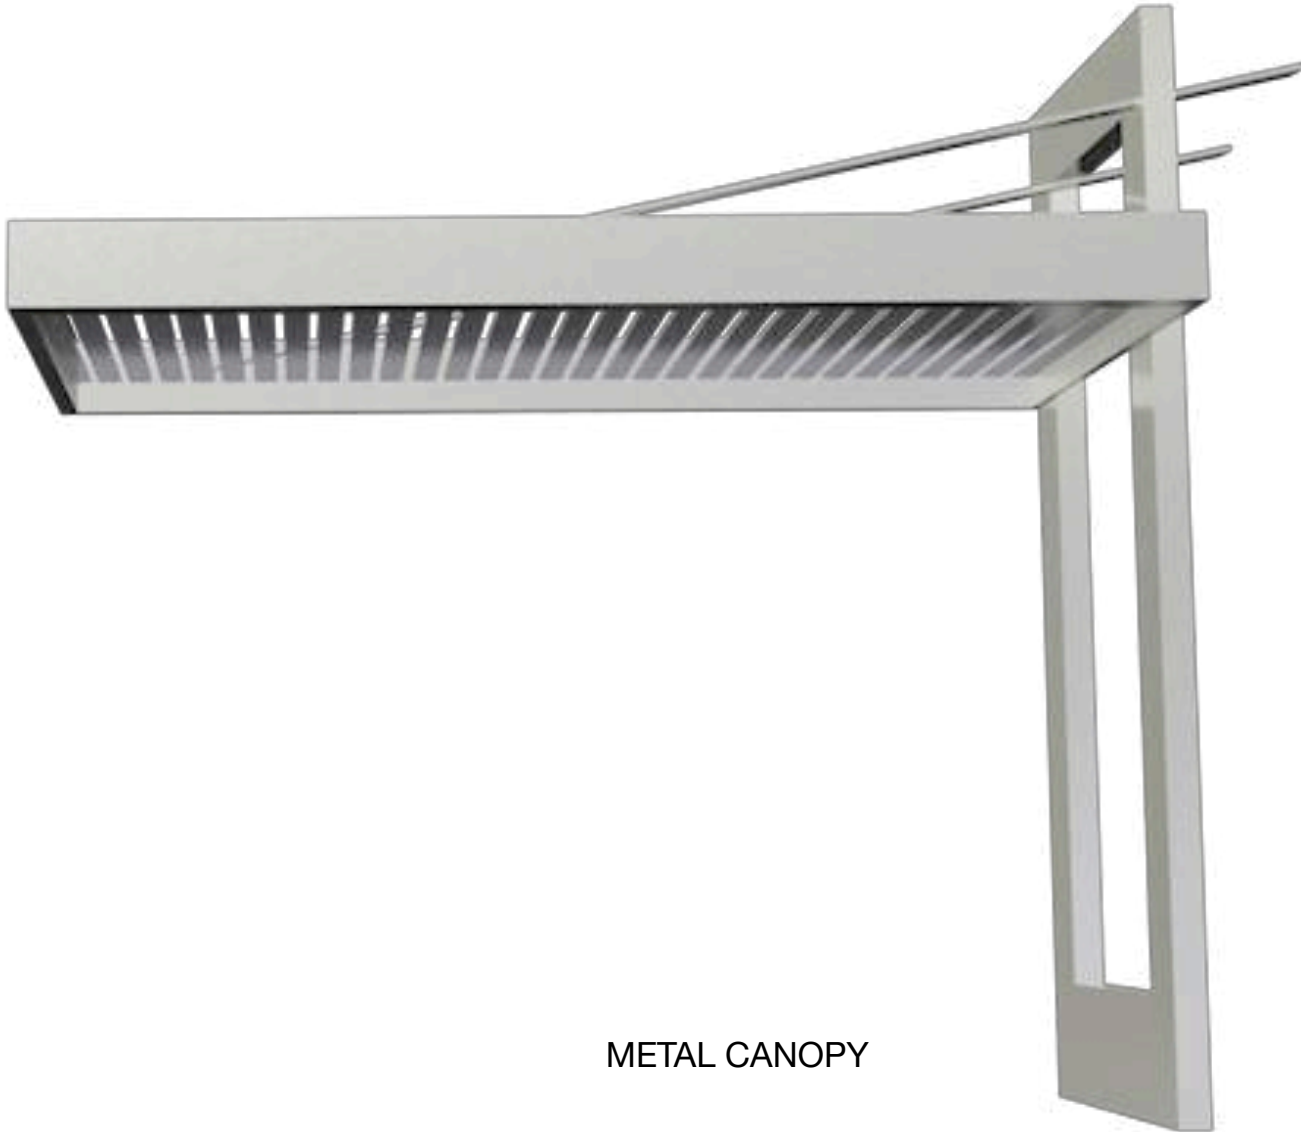

METAL CANOPY



DARK GRAY/BLACK COLOR FOR ROOF/ FACADE



Elevation

METAL CANOPY

