


LOWER TOWNSHIP

COUNTY OF CAPE MAY

HORIZONTAL SCALE 1" = 20'

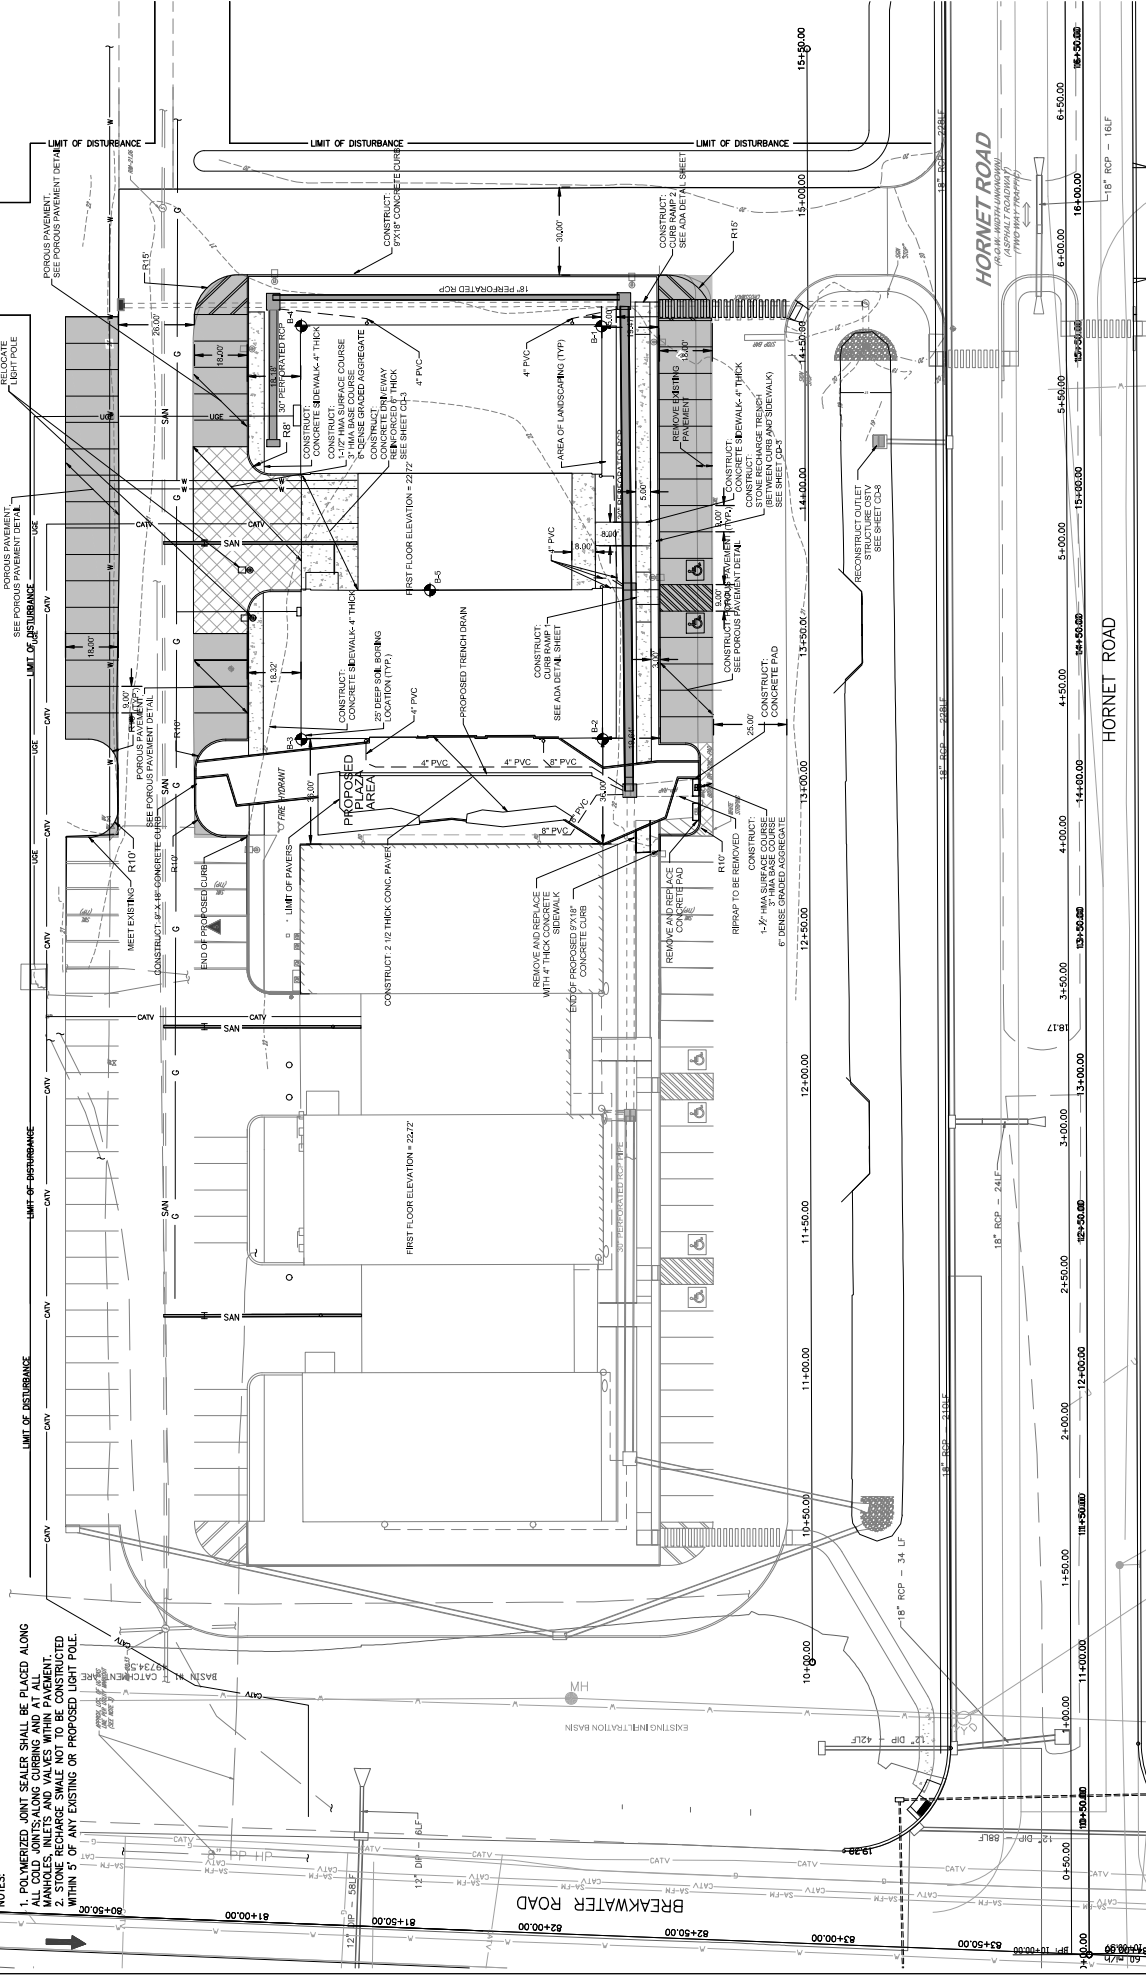

 Stantec	CONSTRUCTION PLAN CP-1 PROJECT # 192510924	CAPE MAY COUNTY AIRPORT TECH HANGARS 2	BID SET DRAWN BY: KVF DATE: JAN 2023 SCALE: SHEET 3 OF 25 APPROVED: [Signature] DATE: JAN 2023 SCALE: SHEET 3 OF 25 PROJECT: LOWER TOWNSHIP, CAPE MAY COUNTY DESIGNED BY: MICHAEL P. O'DONNELL, P.E.
---	--	--	--