

HUGHES AIRPORT CENTER

**FOR LEASE
OFFICE & INDUSTRIAL**

FOR MORE INFORMATION:

JAKE HIGGINS, SIOR
702.369.4844
jake.higgins@cbre.com
Lic. #S.0176473

KELSEY HIGGINS
702.369.4812
kelsey.higgins@cbre.com
Lic. #S.0192524

CBRE INC.
8548 Rozita Lee Ave, Suite 200
Las Vegas, NV 89113
www.cbre.com


CBRE



750, 815, 823 & 839 PILOT RD | LAS VEGAS | NV | 89119

PROPERTY FEATURES


- Premier business park in Las Vegas
- 671,000 square feet
- Office, flex and industrial space
- In close proximity to the Las Vegas Strip, Harry Reid International Airport, Town Square and numerous other amenities
- Convenient access to I-15 and 215 freeways
- Contact broker for tour information

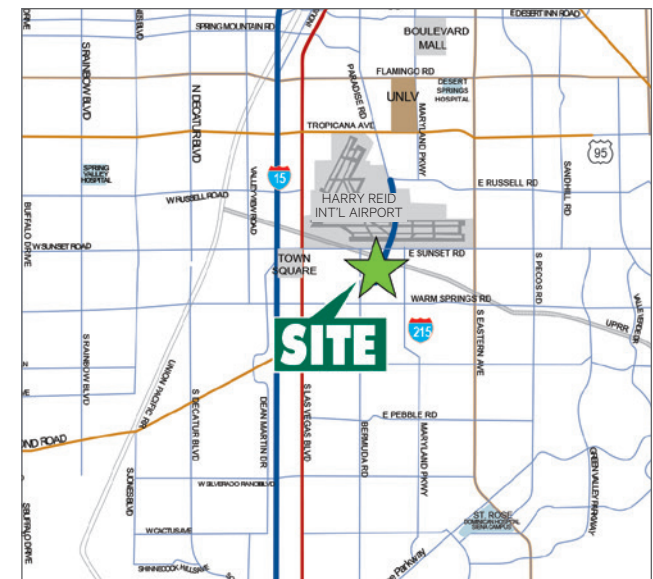

The information contained herein is believed to be accurate but is not warranted as to its accuracy and may change or be updated without notice. Seller or landlord makes no representation as to the environmental condition of the property and recommends purchaser's or tenant's independent investigation.

HUGHES AIRPORT CENTER

SITE PLAN

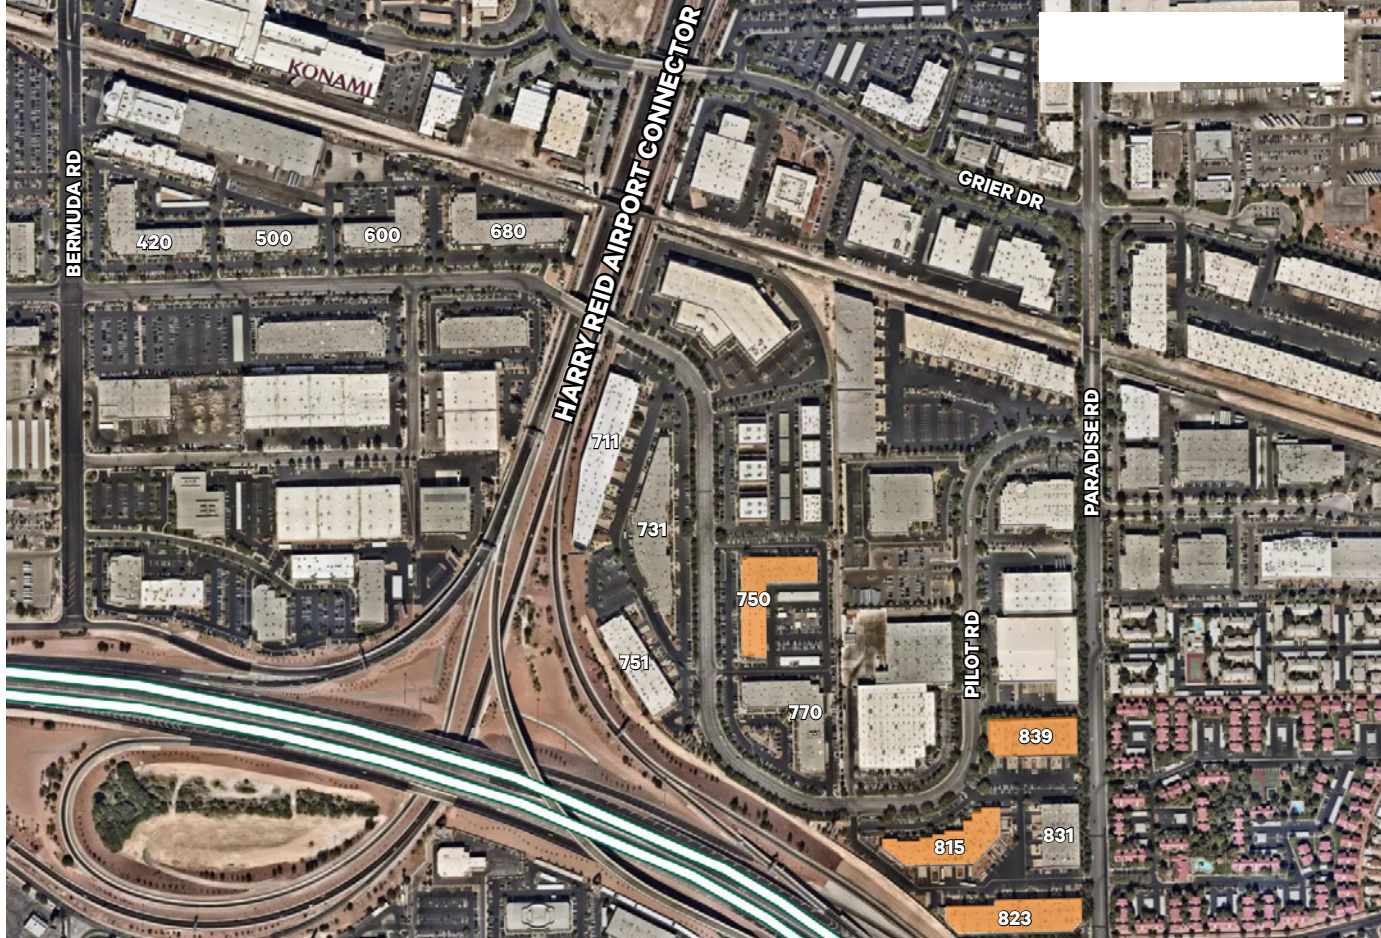

AVAILABILITIES

AVAILABLE

BLDG	SUITE	TOTAL SF	OFFICE SF	CLEAR HEIGHT	DOCK HIGH	GRADE DOORS	LEASE RATE PSF	CAM
750	G	14,843	3,487	**20'	-	2	Call for Pricing	\$0.35
815	E	5,727	3,560	**20'	1	1	Call for Pricing	\$0.35
823	C	6,265	1,010	26'	1	1	Call for Pricing	\$0.35
823	E	13,156	694	26'	1	1	\$1.30	\$0.35
839	B	11,729	825	20'	2	1	\$1.30	\$0.35
839	C	24,352	1,994	23.5'	4	2	Call for Pricing	\$0.35

**To be verified.



FOR MORE INFORMATION

JAKE HIGGINS, SIOR

702.369.4844

jake.higgins@cbre.com

Lic. #S.0176473

KELSEY HIGGINS

702.369.4812

kelsey.higgins@cbre.com

Lic. #S.0192524

CBRE INC.

8548 Rozita Lee Ave, Suite 200

Las Vegas, NV 89113

www.cbre.com


HUGHES AIRPORT CENTER

LAS VEGAS, NV 89119

CBRE

HUGHES AIRPORT CENTER

SITE PLAN

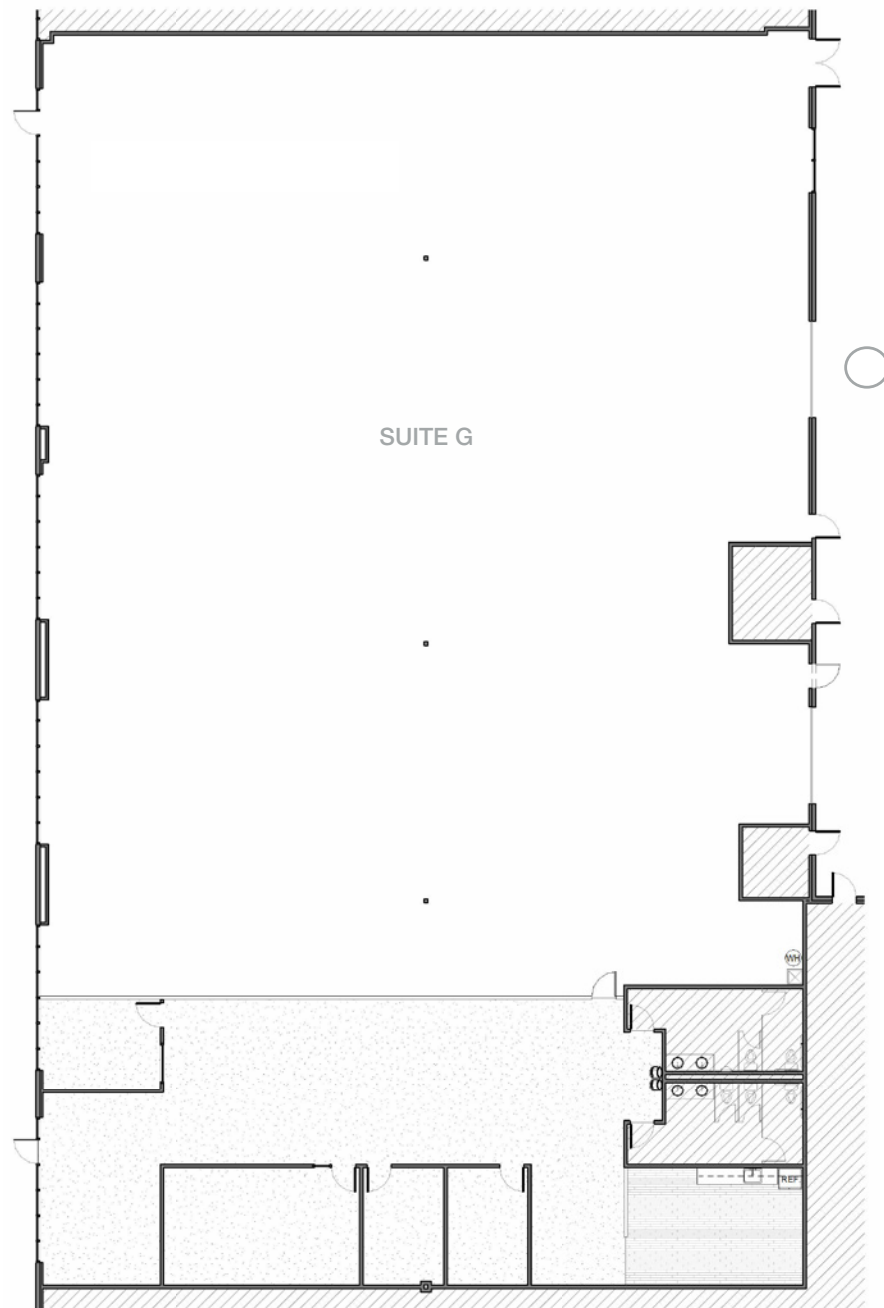

FEATURES

±14,843 SF Total

±3,487 SF Office

±11,356 SF Warehouse

Clear Height: **20'

Grade Doors: 2

Full HVAC

Available Now

Lease Rate: Call for Pricing

CAM: \$0.35


**To Be Verified by Tenant

HUGHES AIRPORT CENTER
LAS VEGAS, NV 89119

CBRE

HUGHES AIRPORT CENTER

SITE PLAN

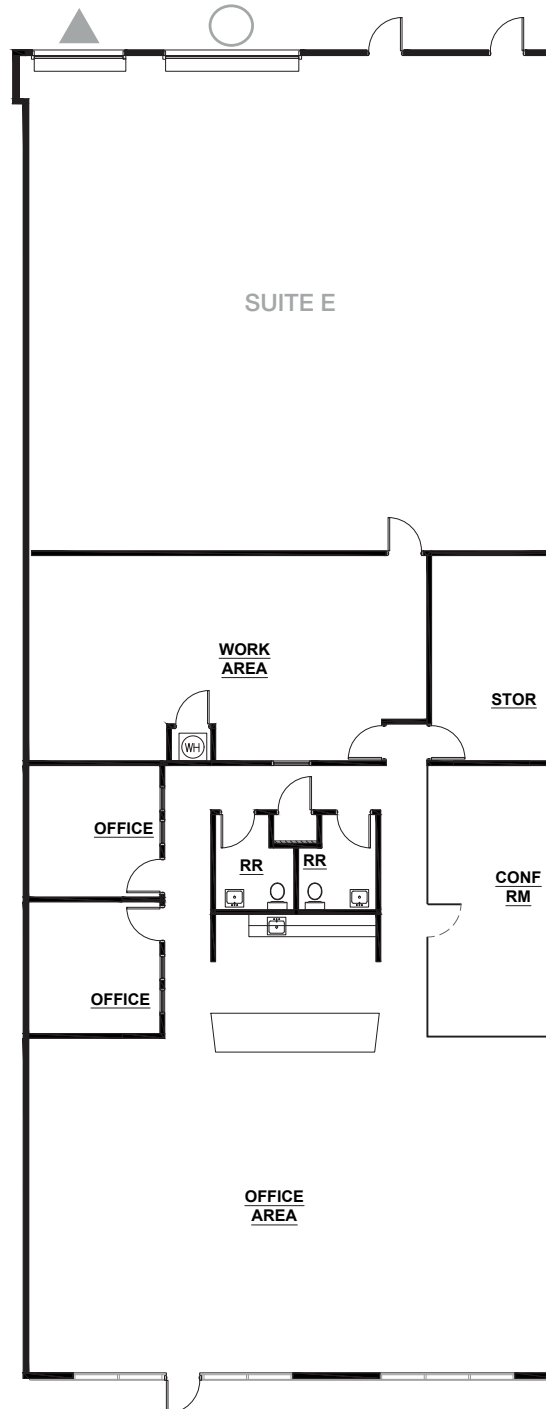

▲ DOCK DOOR

○ GRADE DOOR

*Floor plan not to scale.

815 E PILOT RD - STE E

FEATURES

±5,727 SF Total

±3,560 SF Office

±2,167 SF Warehouse

Clear Height: *20'

Dock Door: 1

Grade Door: 1

*To Be Verified

Lease Rate: Call for Pricing


CAM: \$0.35

HUGHES AIRPORT CENTER
LAS VEGAS, NV 89119

CBRE

HUGHES AIRPORT CENTER

SITE PLAN

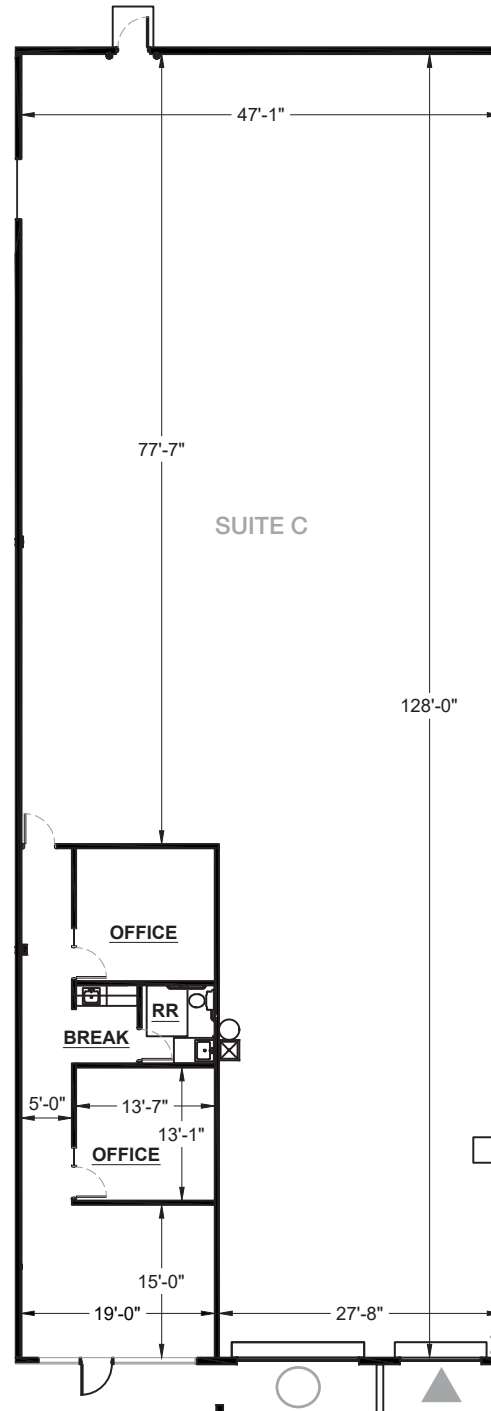

▲ DOCK DOOR

○ GRADE DOOR

*Floor plan not to scale.

FEATURES

±6,265 SF Total

±1,010 SF Office

±5,255 SF Warehouse

Clear Height: 26'

Grade Door: 1

Dock Door: 1

Lease Rate: Call for Pricing


CAM: \$0.35

HUGHES AIRPORT CENTER
LAS VEGAS, NV 89119

CBRE

HUGHES AIRPORT CENTER

SITE PLAN

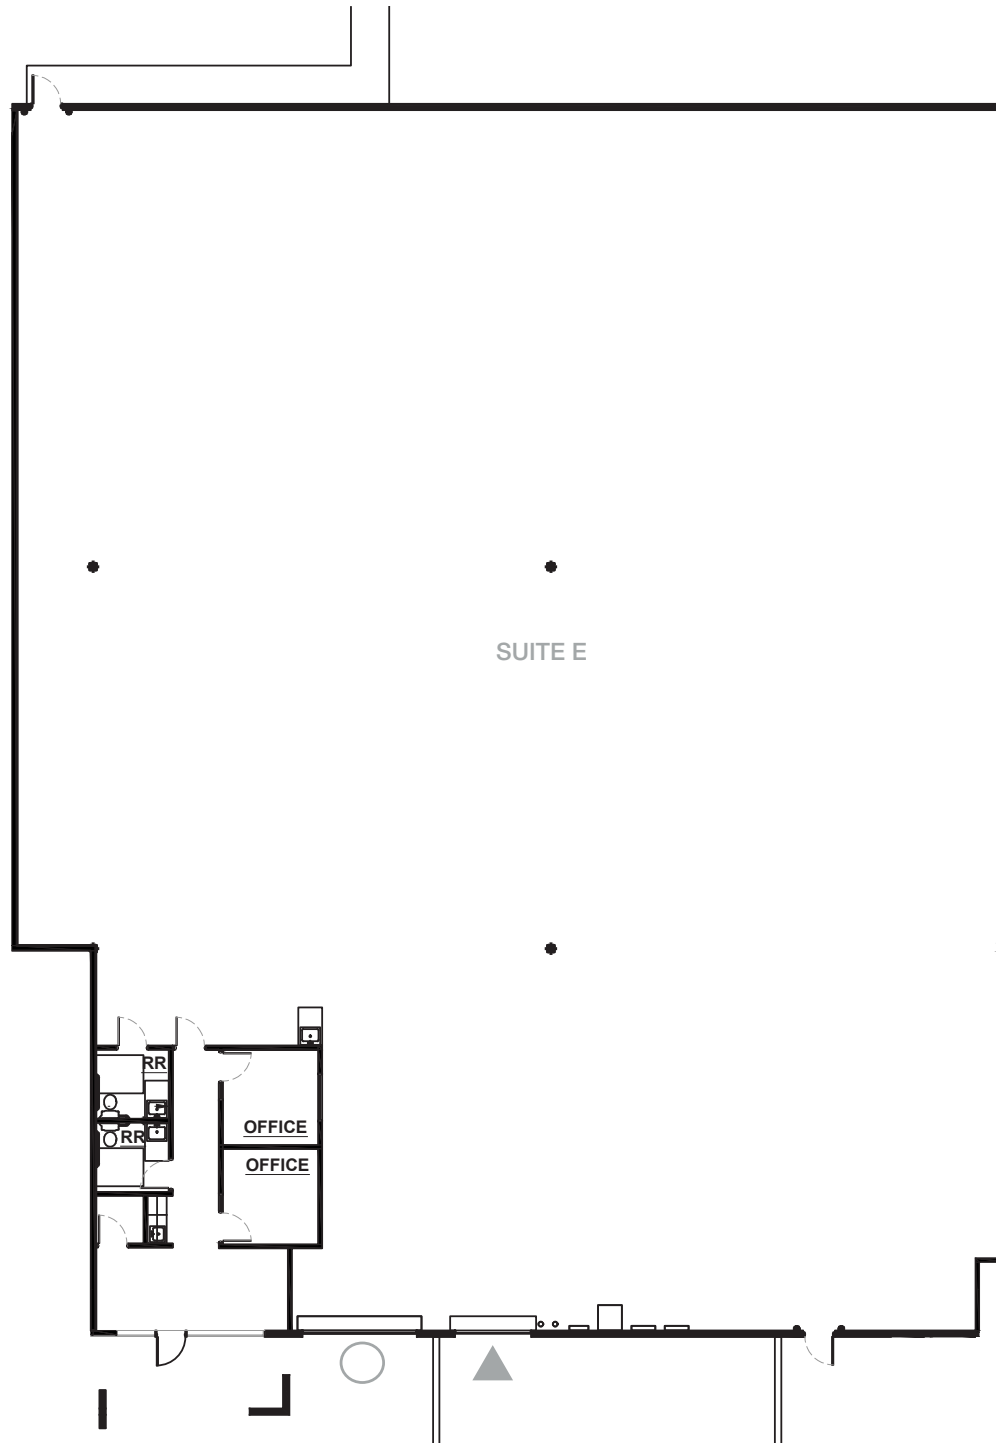

▲ DOCK DOOR

○ GRADE DOOR

*Floor plan not to scale.

FEATURES

±13,156 SF Total

±694 SF Office

±12,462 SF Warehouse

Clear Height: 26'

Grade Door: 1

Dock Door: 1

Heavy Power in suite

**To Be Verified by Tenant

Available Now

Lease Rate: \$1.30 PSF/Mo

CAM: \$0.35


HUGHES AIRPORT CENTER
LAS VEGAS, NV 89119

CBRE

823 E PILOT RD - STE E

HUGHES AIRPORT CENTER

SITE PLAN

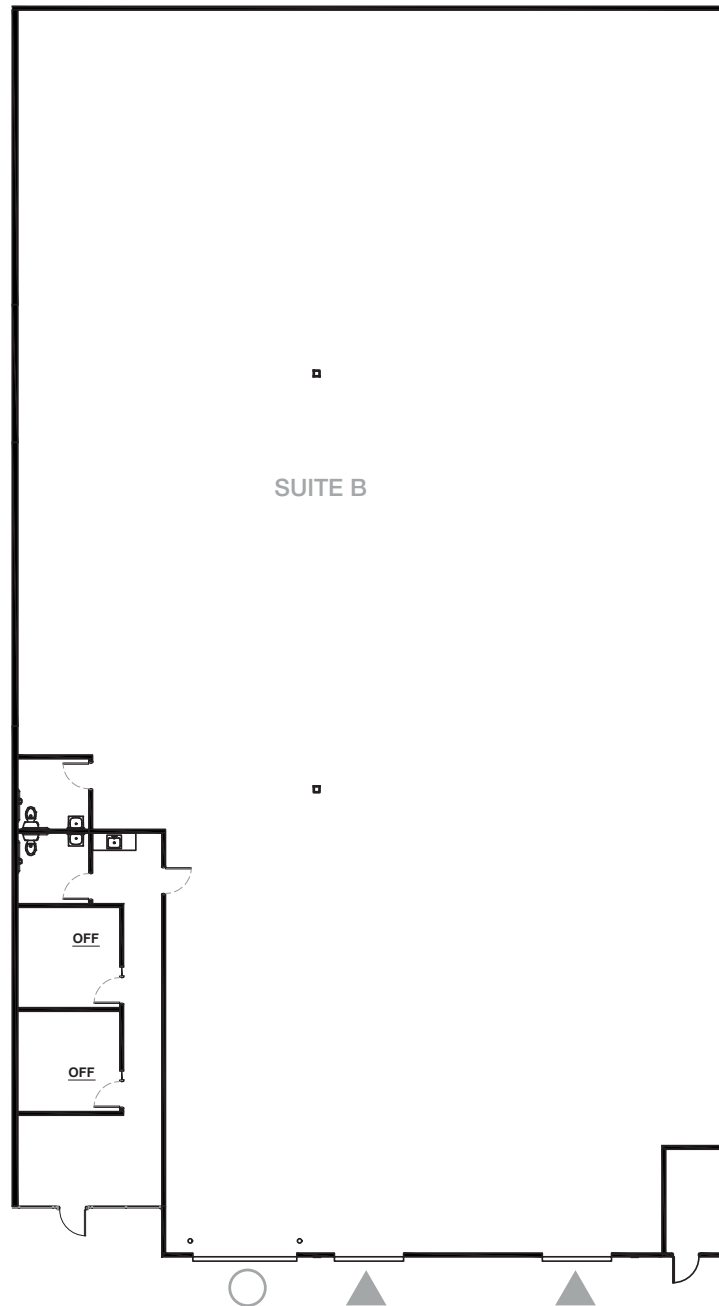

FEATURES

±11,729 SF Total

±825 SF Office

±10,904 SF Warehouse

Clear Height: 20'

Grade Doors: 1

Dock Doors: 2

Available Now

Lease Rate: \$1.30 PSF/Mo

CAM: \$0.35

HUGHES AIRPORT CENTER
LAS VEGAS, NV 89119

CBRE

839 E PILOT RD - SUITE B


*Floor plan not to scale.

▲ DOCK DOOR

○ GRADE DOOR

HUGHES AIRPORT CENTER

SITE PLAN

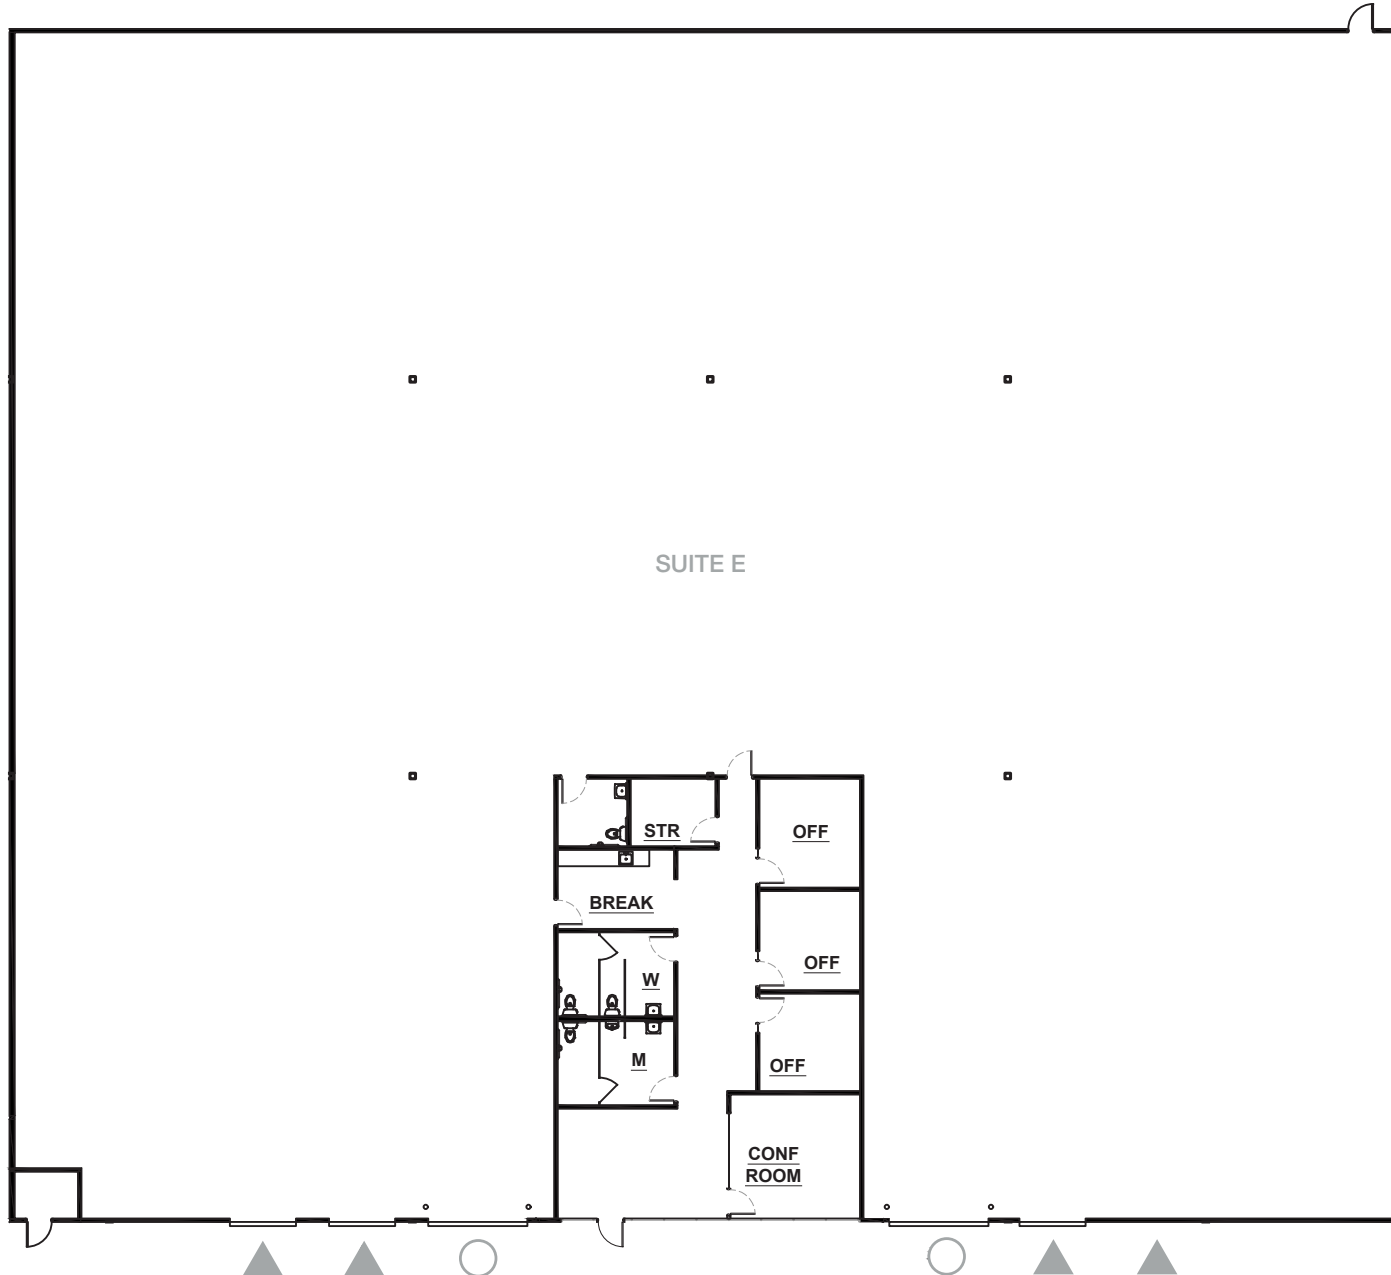

SUITE C

±24,352 SF Total

±1,994 SF Office

±22,358 SF Warehouse

Clear Height: 23.5'

Grade Doors: 2

Dock Doors: 4

Available Now

Lease Rate: Call for Pricing

CAM: \$0.35

HUGHES AIRPORT CENTER
LAS VEGAS, NV 89119

CBRE



HUGHES AIRPORT CENTER

AMENITIES & IMPROVEMENTS



HARRY REID INTERNATIONAL AIRPORT

FOR MORE INFORMATION

JAKE HIGGINS, SIOR
702.369.4844
jake.higgins@cbre.com
Lic. #S.0176473

KELSEY HIGGINS
702.369.4812
kelsey.higgins@cbre.com
Lic. #S.0192524

CBRE INC.
8548 Rozita Lee Ave, Suite 200
Las Vegas, NV 89113
www.cbre.com

HUGHES AIRPORT CENTER
LAS VEGAS, NV 89119

CBRE

NEARBY AMENITIES

HUGHES AIRPORT CENTER



FOR MORE INFORMATION

JAKE HIGGINS, SIOR
702.369.4844
jake.higgins@cbre.com
Lic. #S.0176473

KELSEY HIGGINS
702.369.4812
kelsey.higgins@cbre.com
Lic. #S.0192524

CBRE INC.
8548 Rozita Lee Ave, Suite 200
Las Vegas, NV 89113
www.cbre.com

HUGHES AIRPORT CENTER
LAS VEGAS, NV 89119

CBRE