




SECTION H - H'
NOT TO SCALE

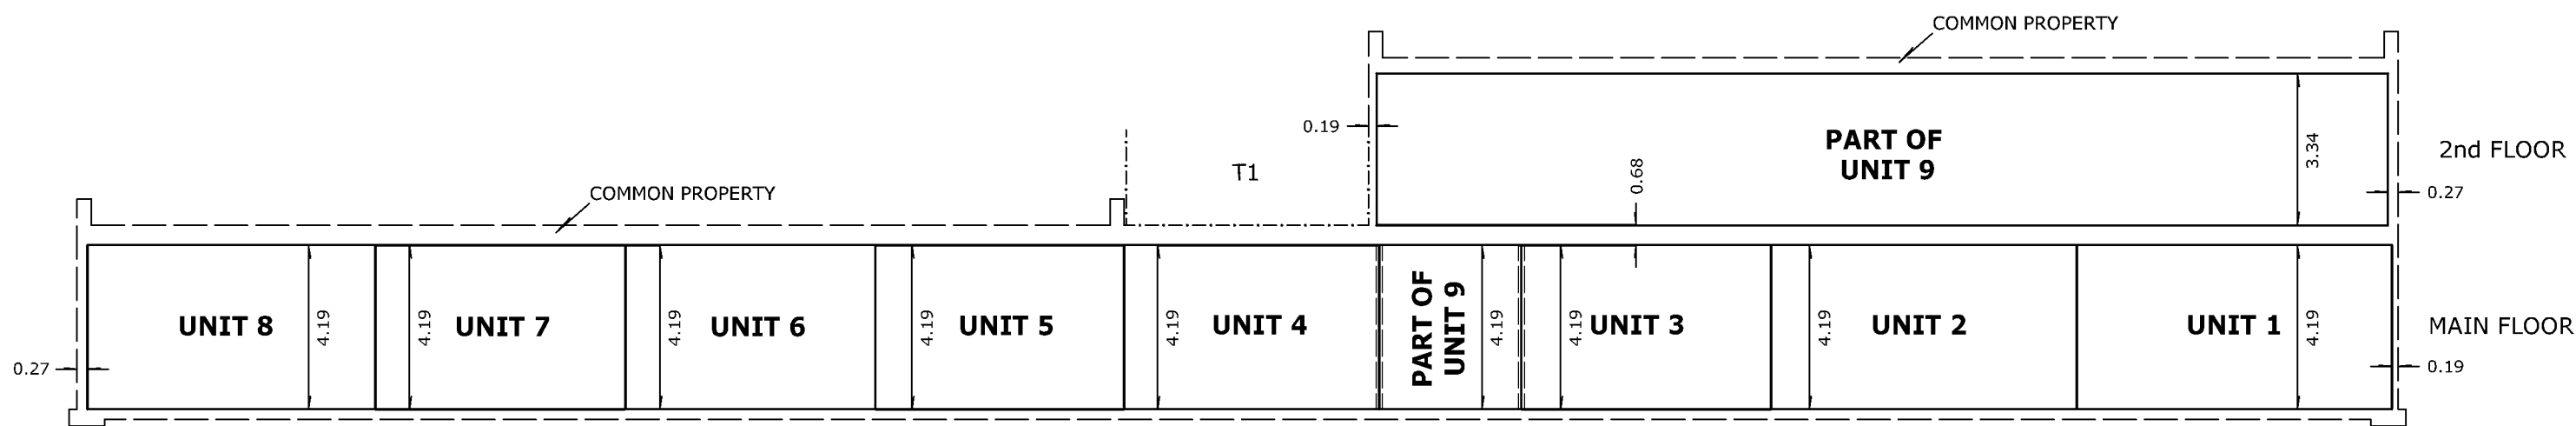


SECTION D - D'
NOT TO SCALE

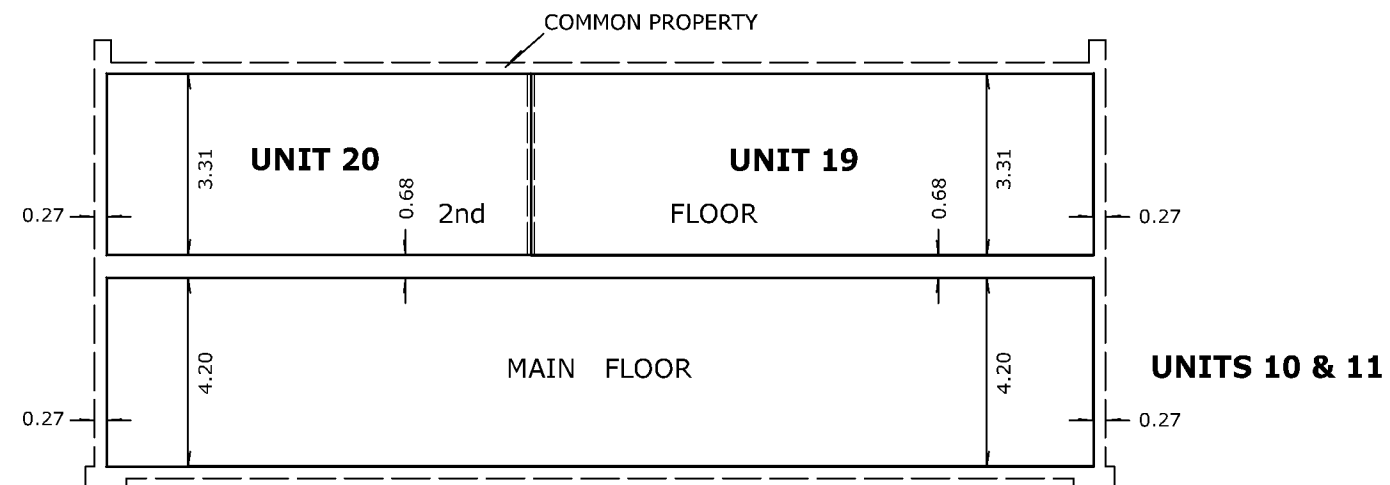


SECTION G - G'

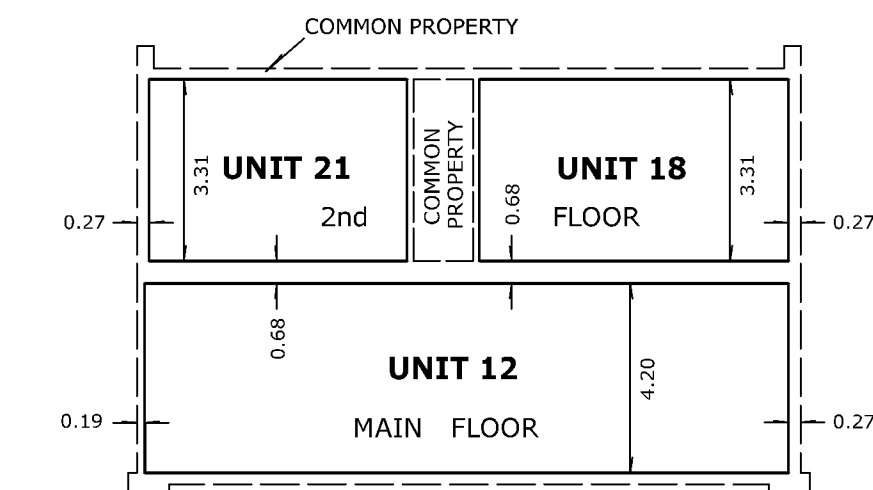


SECTION F - F'

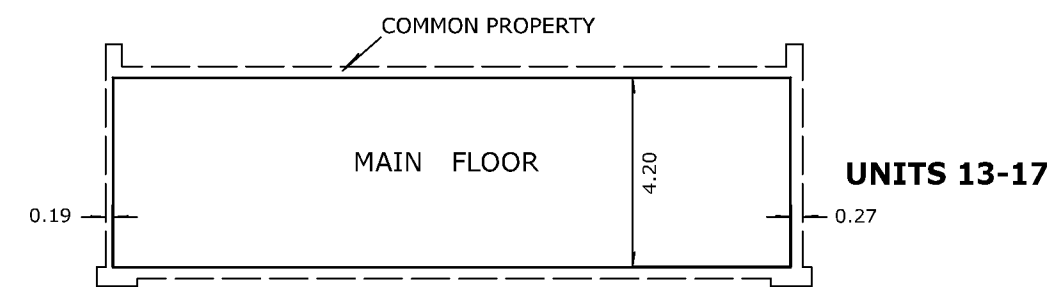


SECTION E - E'

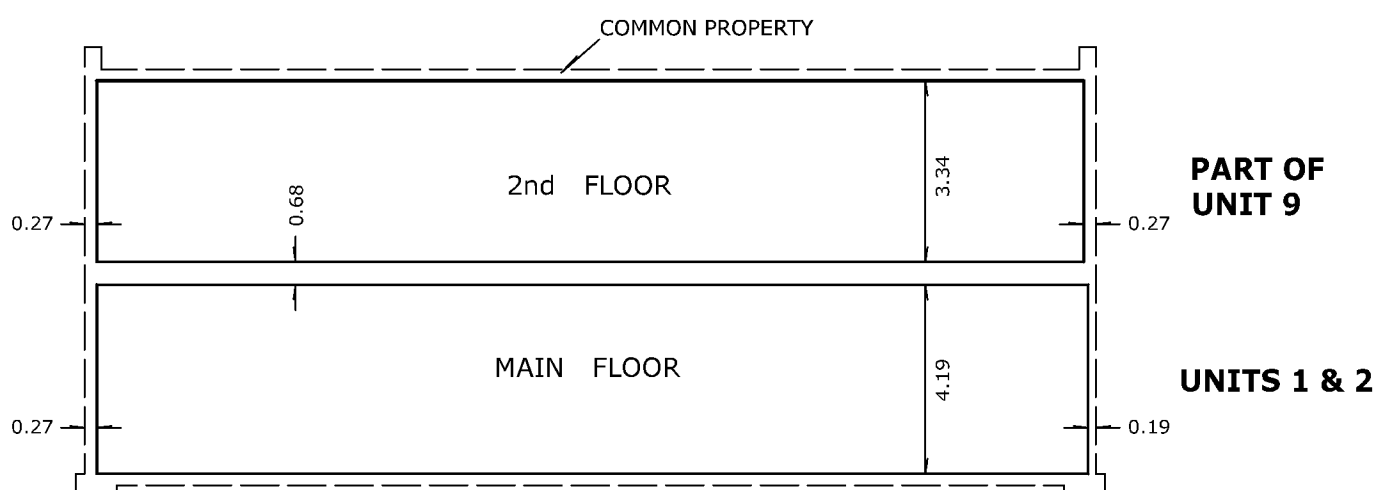


SECTION C - C'

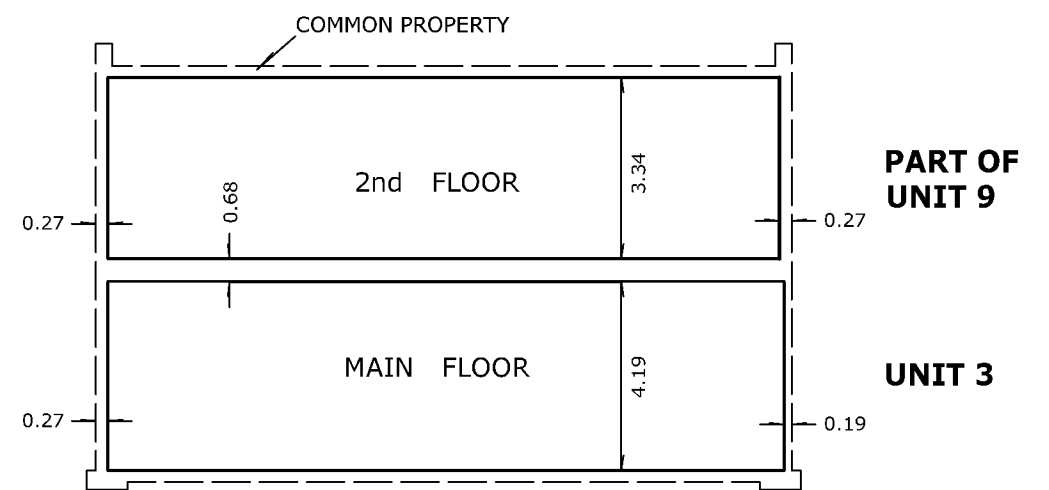


SECTION B - B'

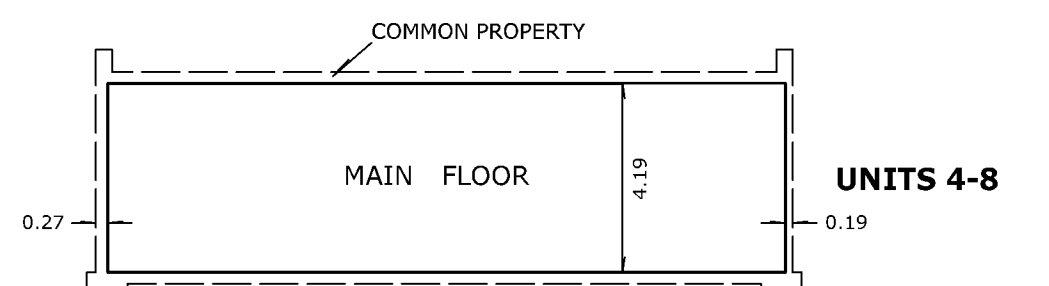


SECTION A - A'

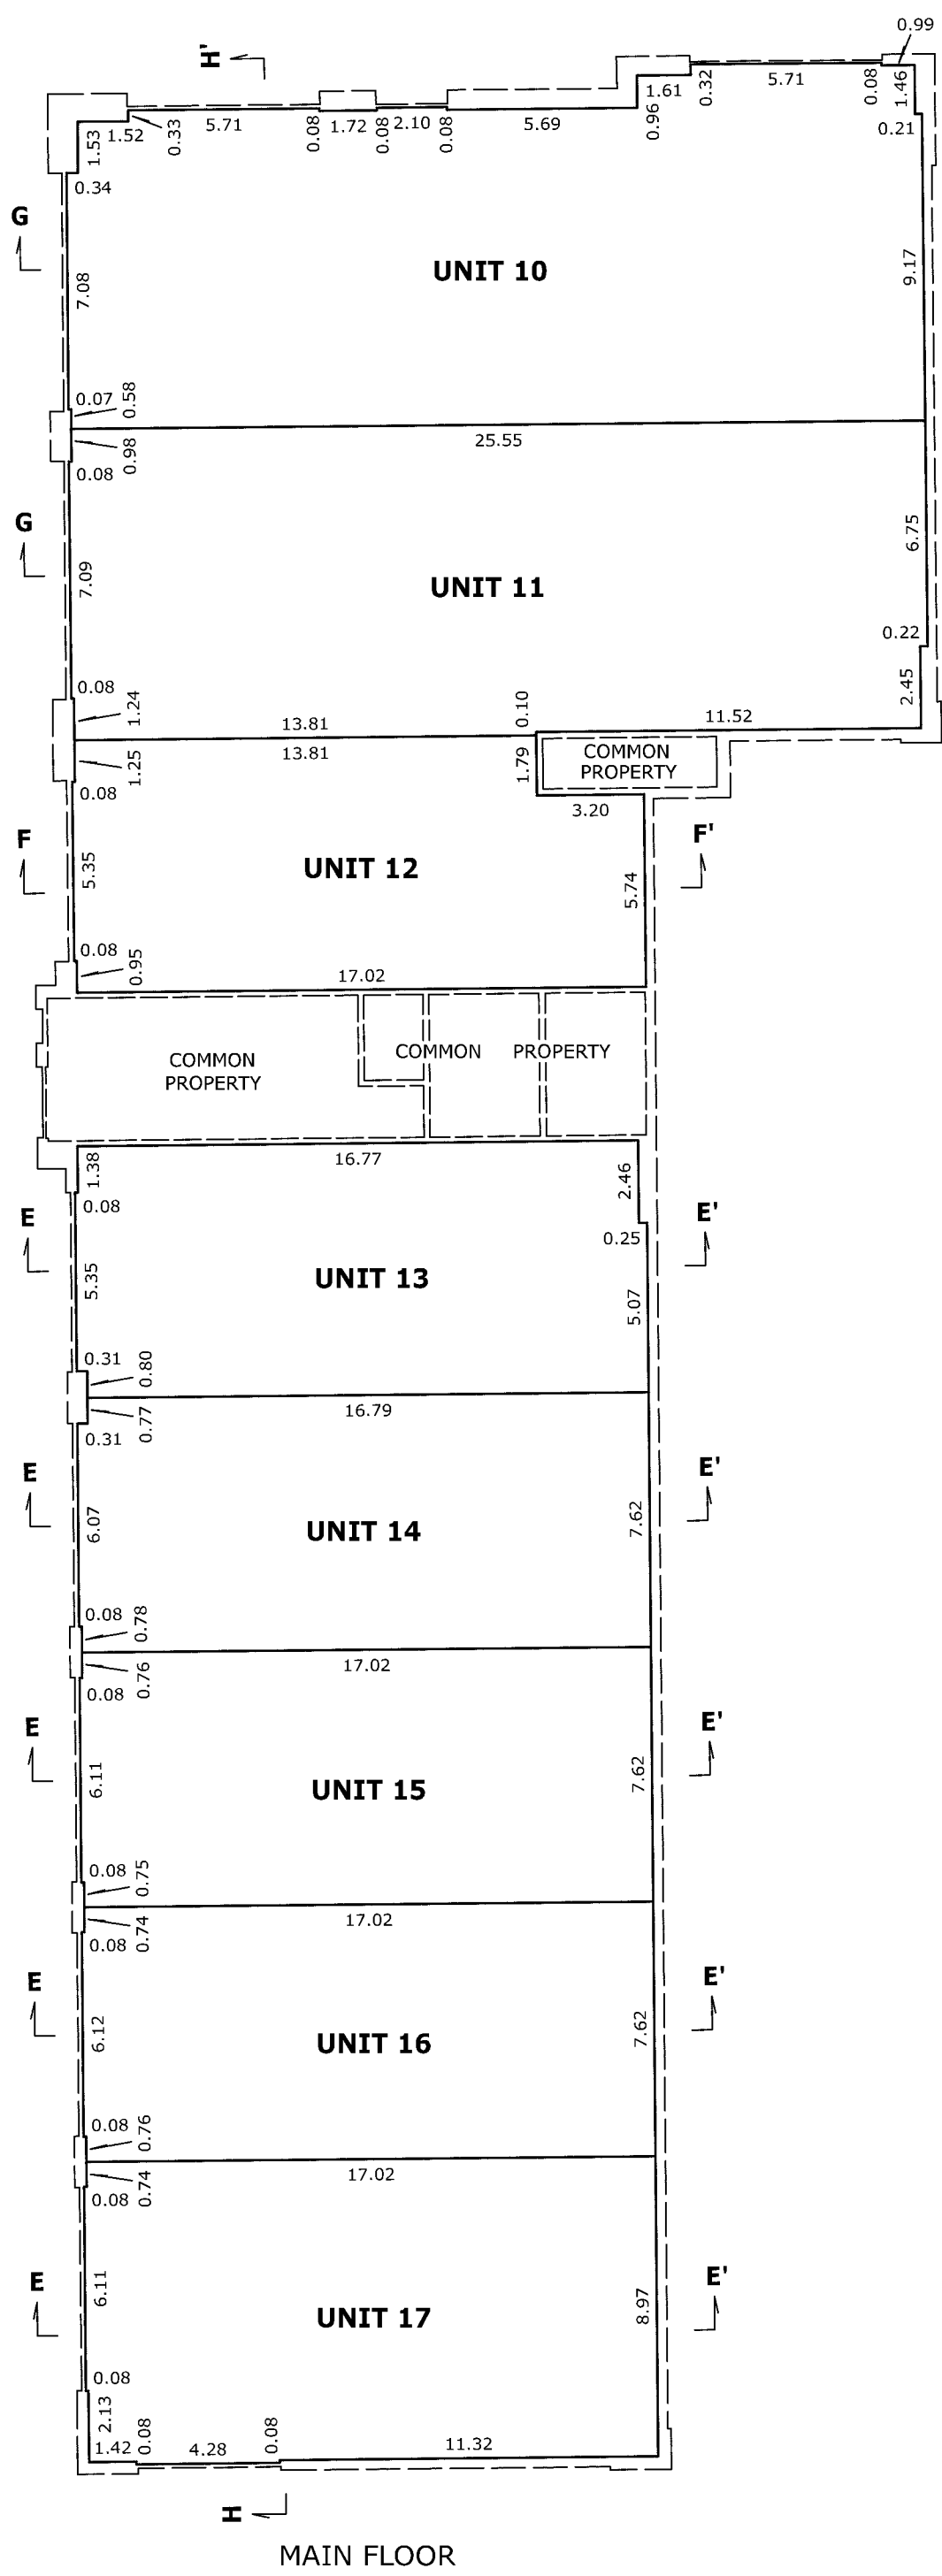


CONDOMINIUM BUILDING B

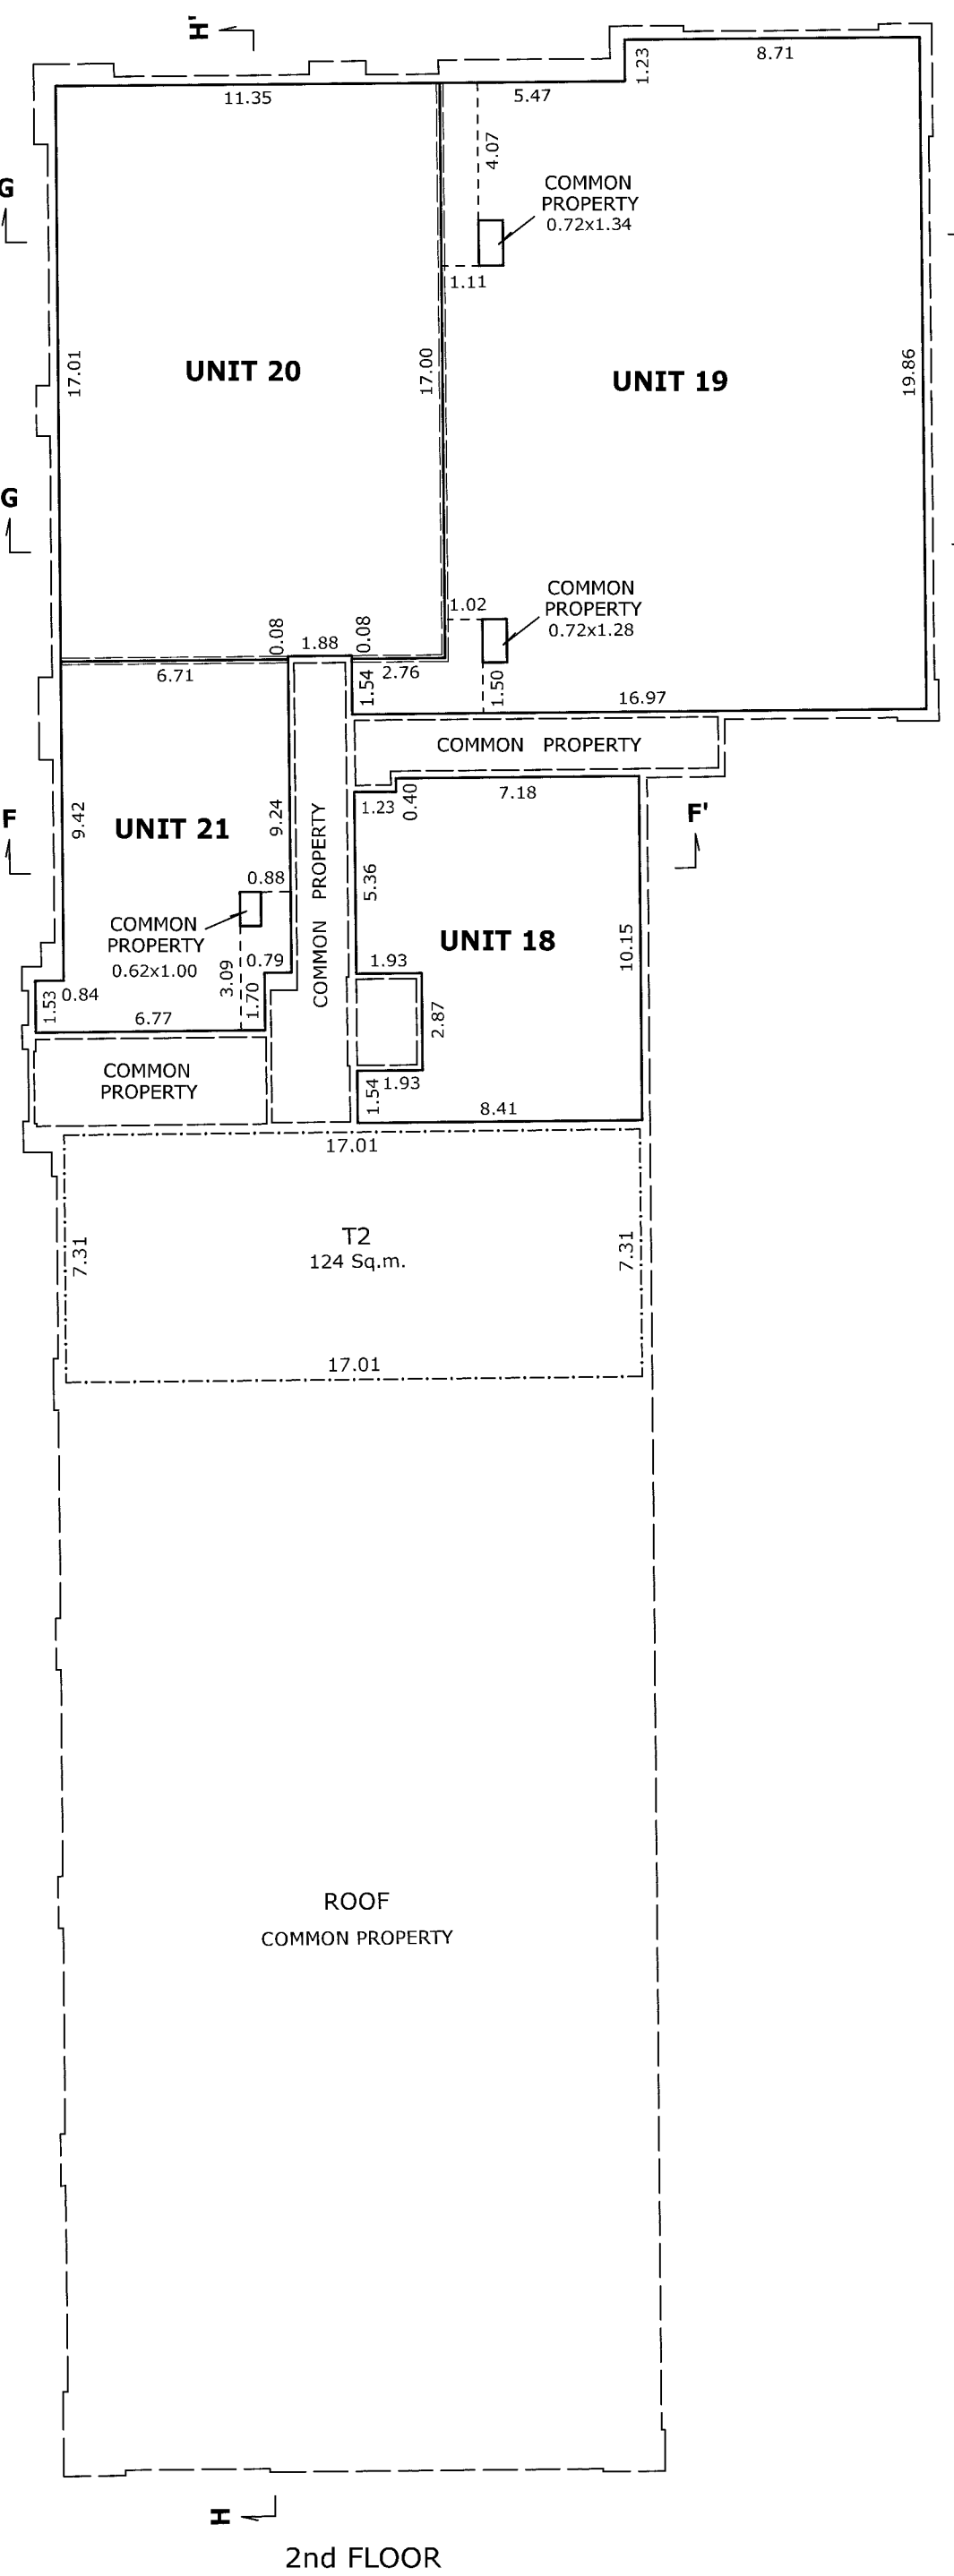

2nd FLOOR

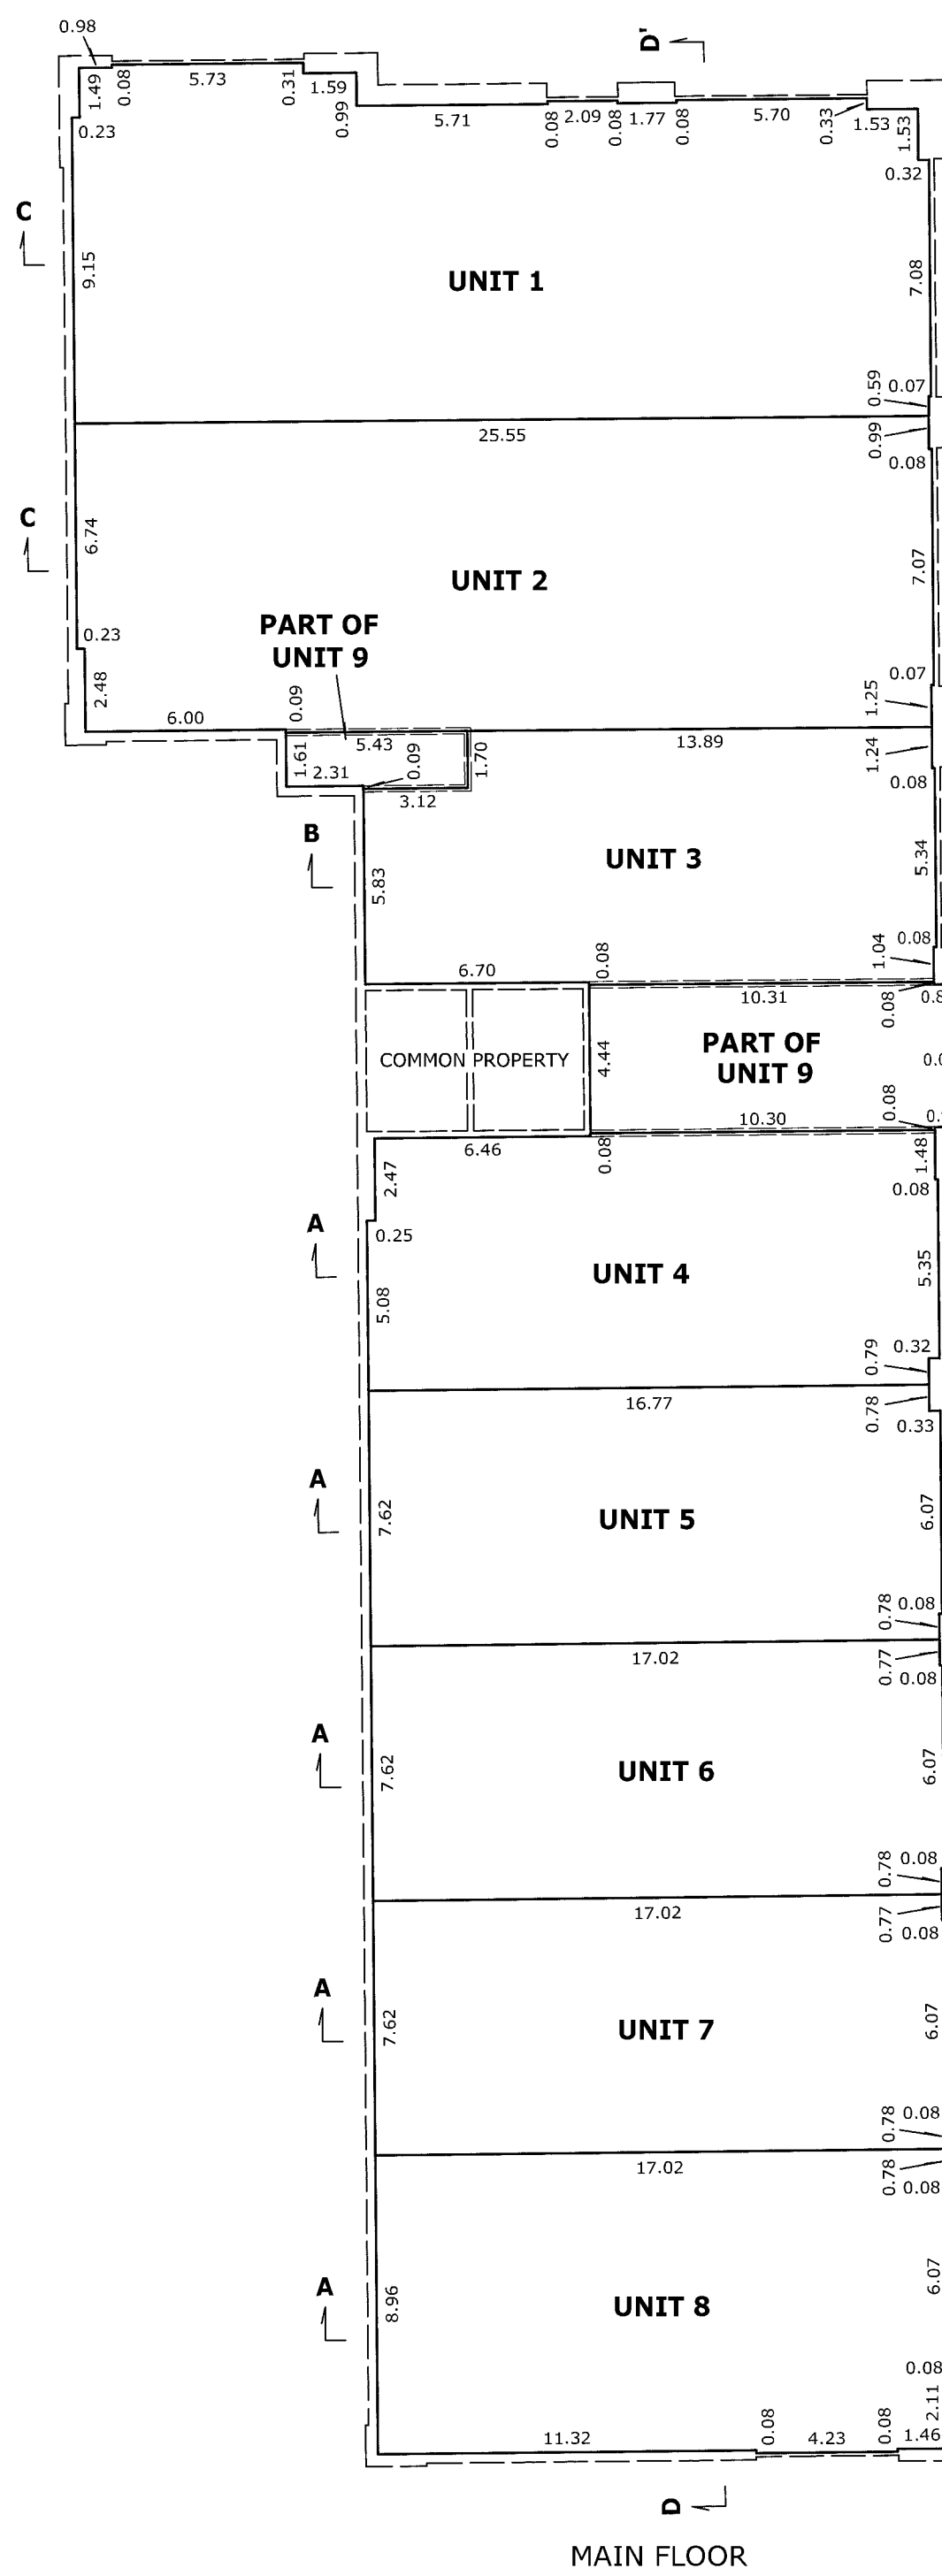

MAIN FLOOR

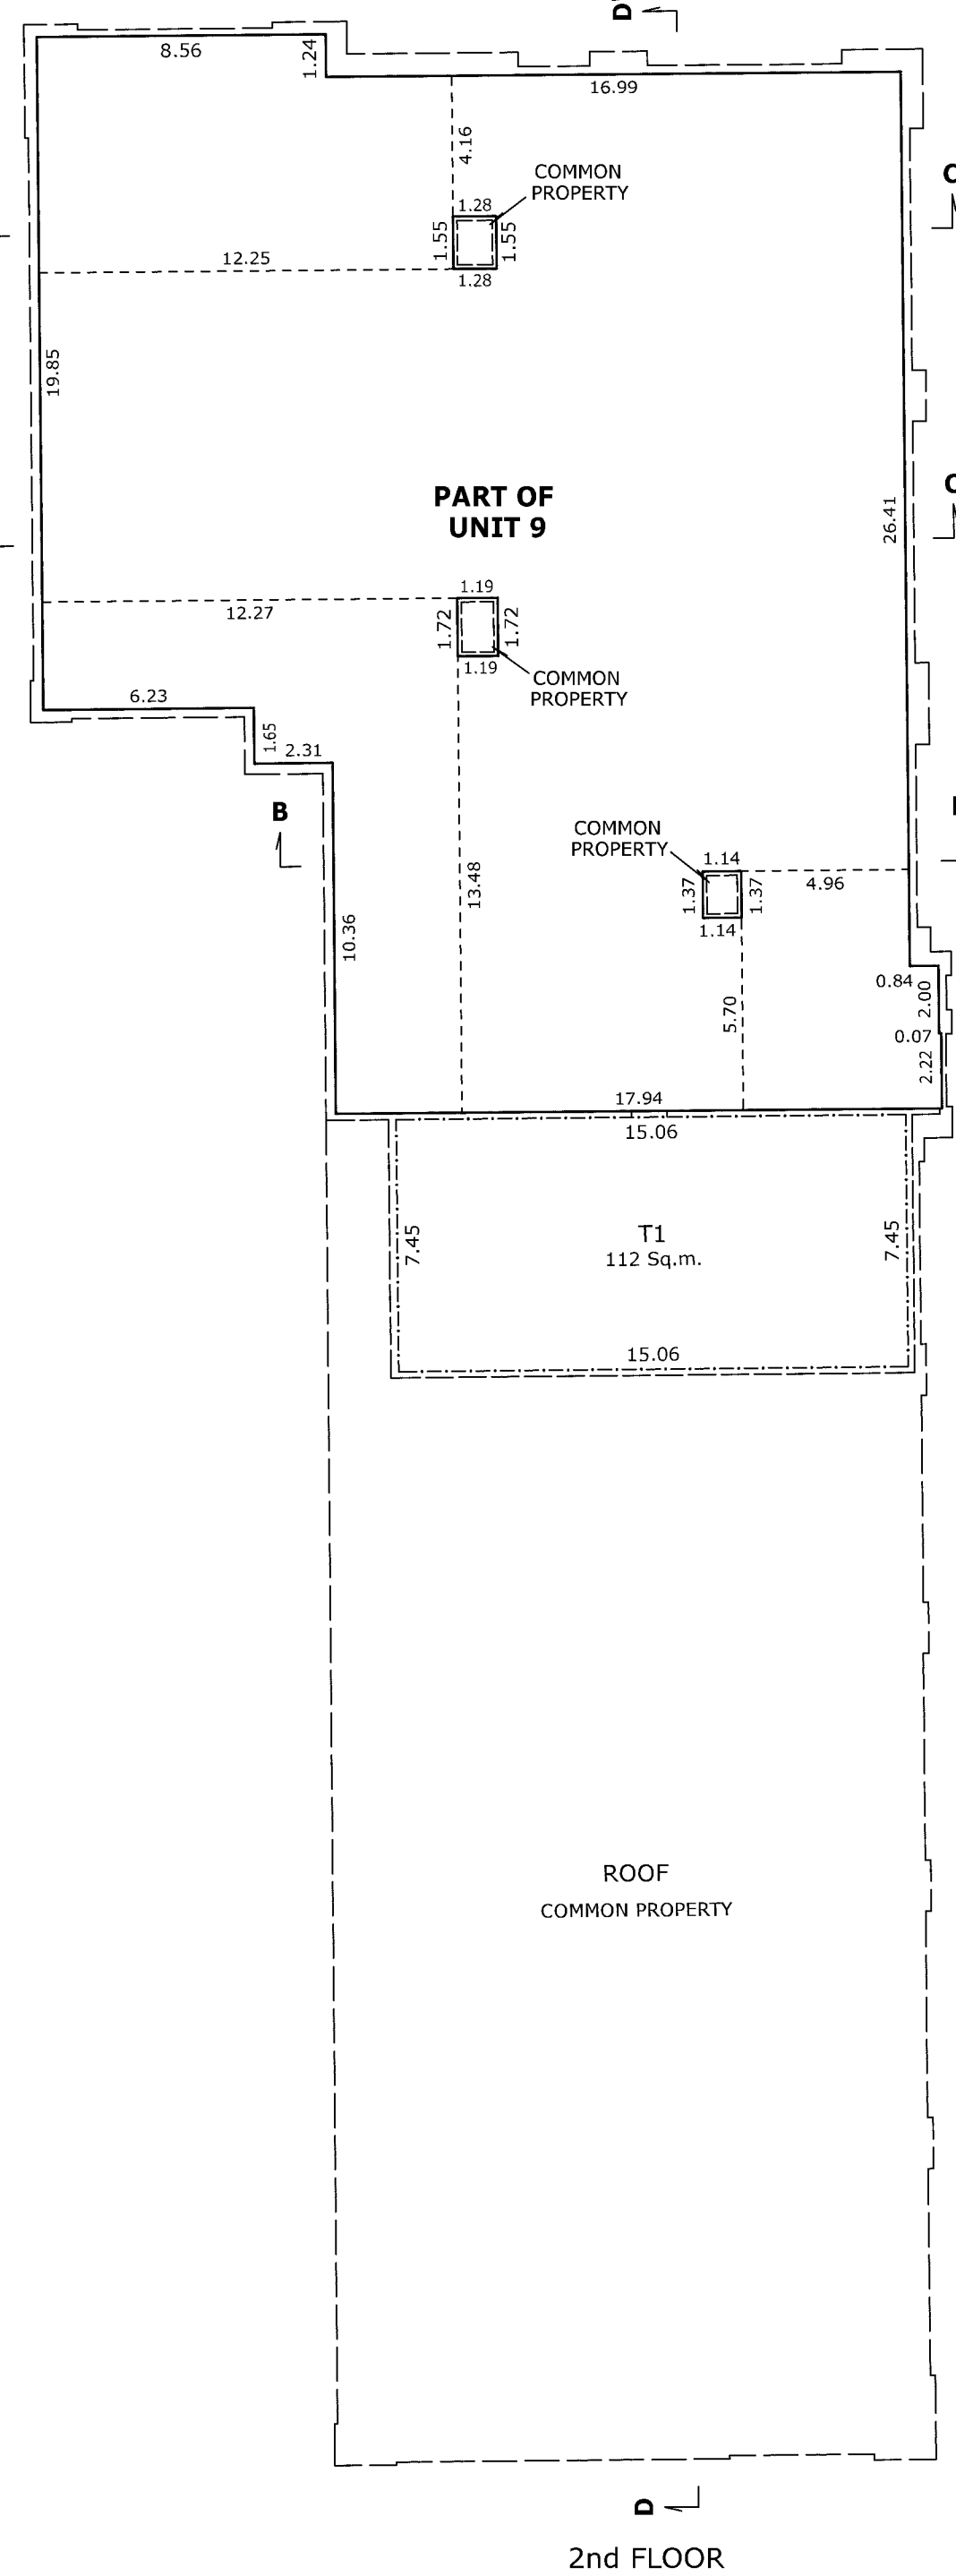

2nd FLOOR

CONDOMINIUM BUILDING A